


This drawing is not to be scaled
Verify all dimensions on site

N.B. Floor finishes
Living rooms = timber
Kitchen & Bathrooms = tiles
Bedrooms = carpet

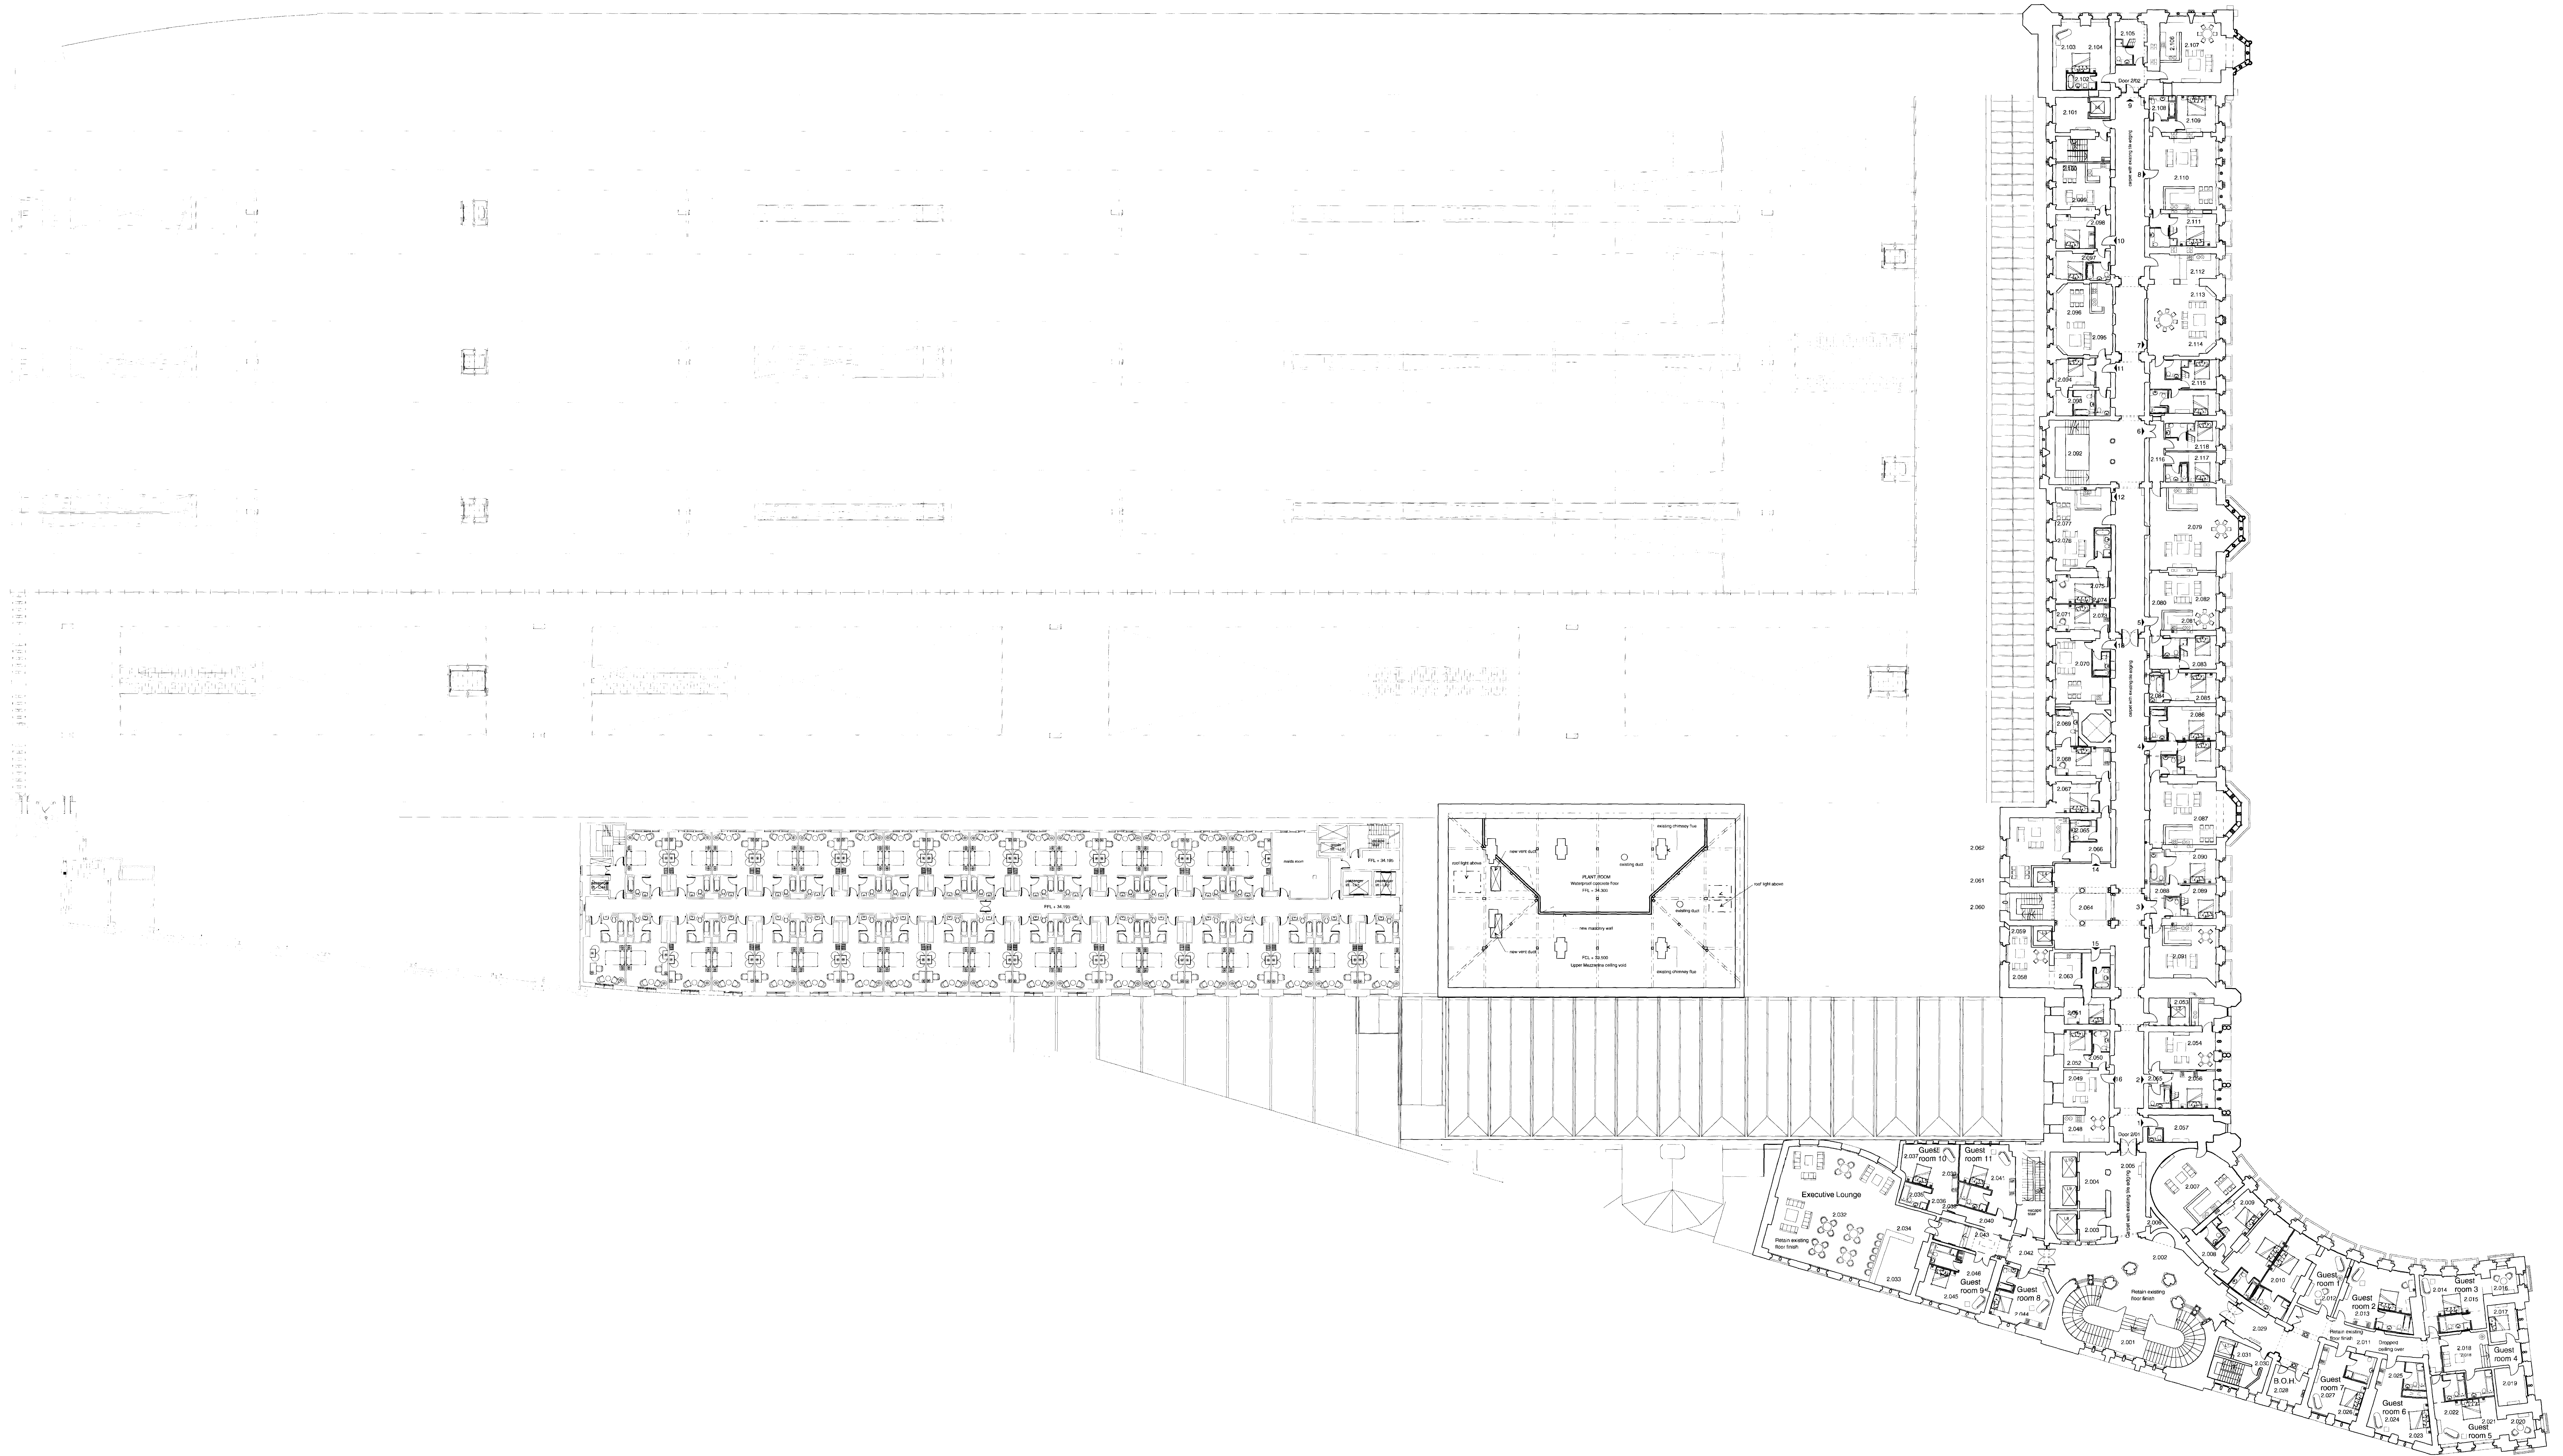

01 For Planning 03/11/04
02 For Information 02/08/04
03 Approved 12/05/04
Key Plan

FOR PLANNING

Client: **Manhattan Lofts Corporation Limited**

Project: **St Pancras Chambers**

Title: **Second floor plan GA**

Drawn By: SP
Checked By: LB
Scale: 1:250 @ A0
Date: 12/05/04
Revision: 01

**APPROVED
DRAWING**

RHWL Architects
RICHARD GRIFFITHS ARCHITECTS
17 South Street London WC4R 7AU
T: 020 7315 7000 F: 020 7315 4881 E: rgh@rhw.com www.rhw.com

© RHWL Architects 2004. All rights reserved. No part of this drawing may be reproduced without the prior written consent of RHWL Architects.