


This drawing is not to be scaled
Verify all dimensions on site

N.B. Floor finishes
Living rooms = timber
Kitchen & Bathrooms = tiles
Bedrooms = carpet

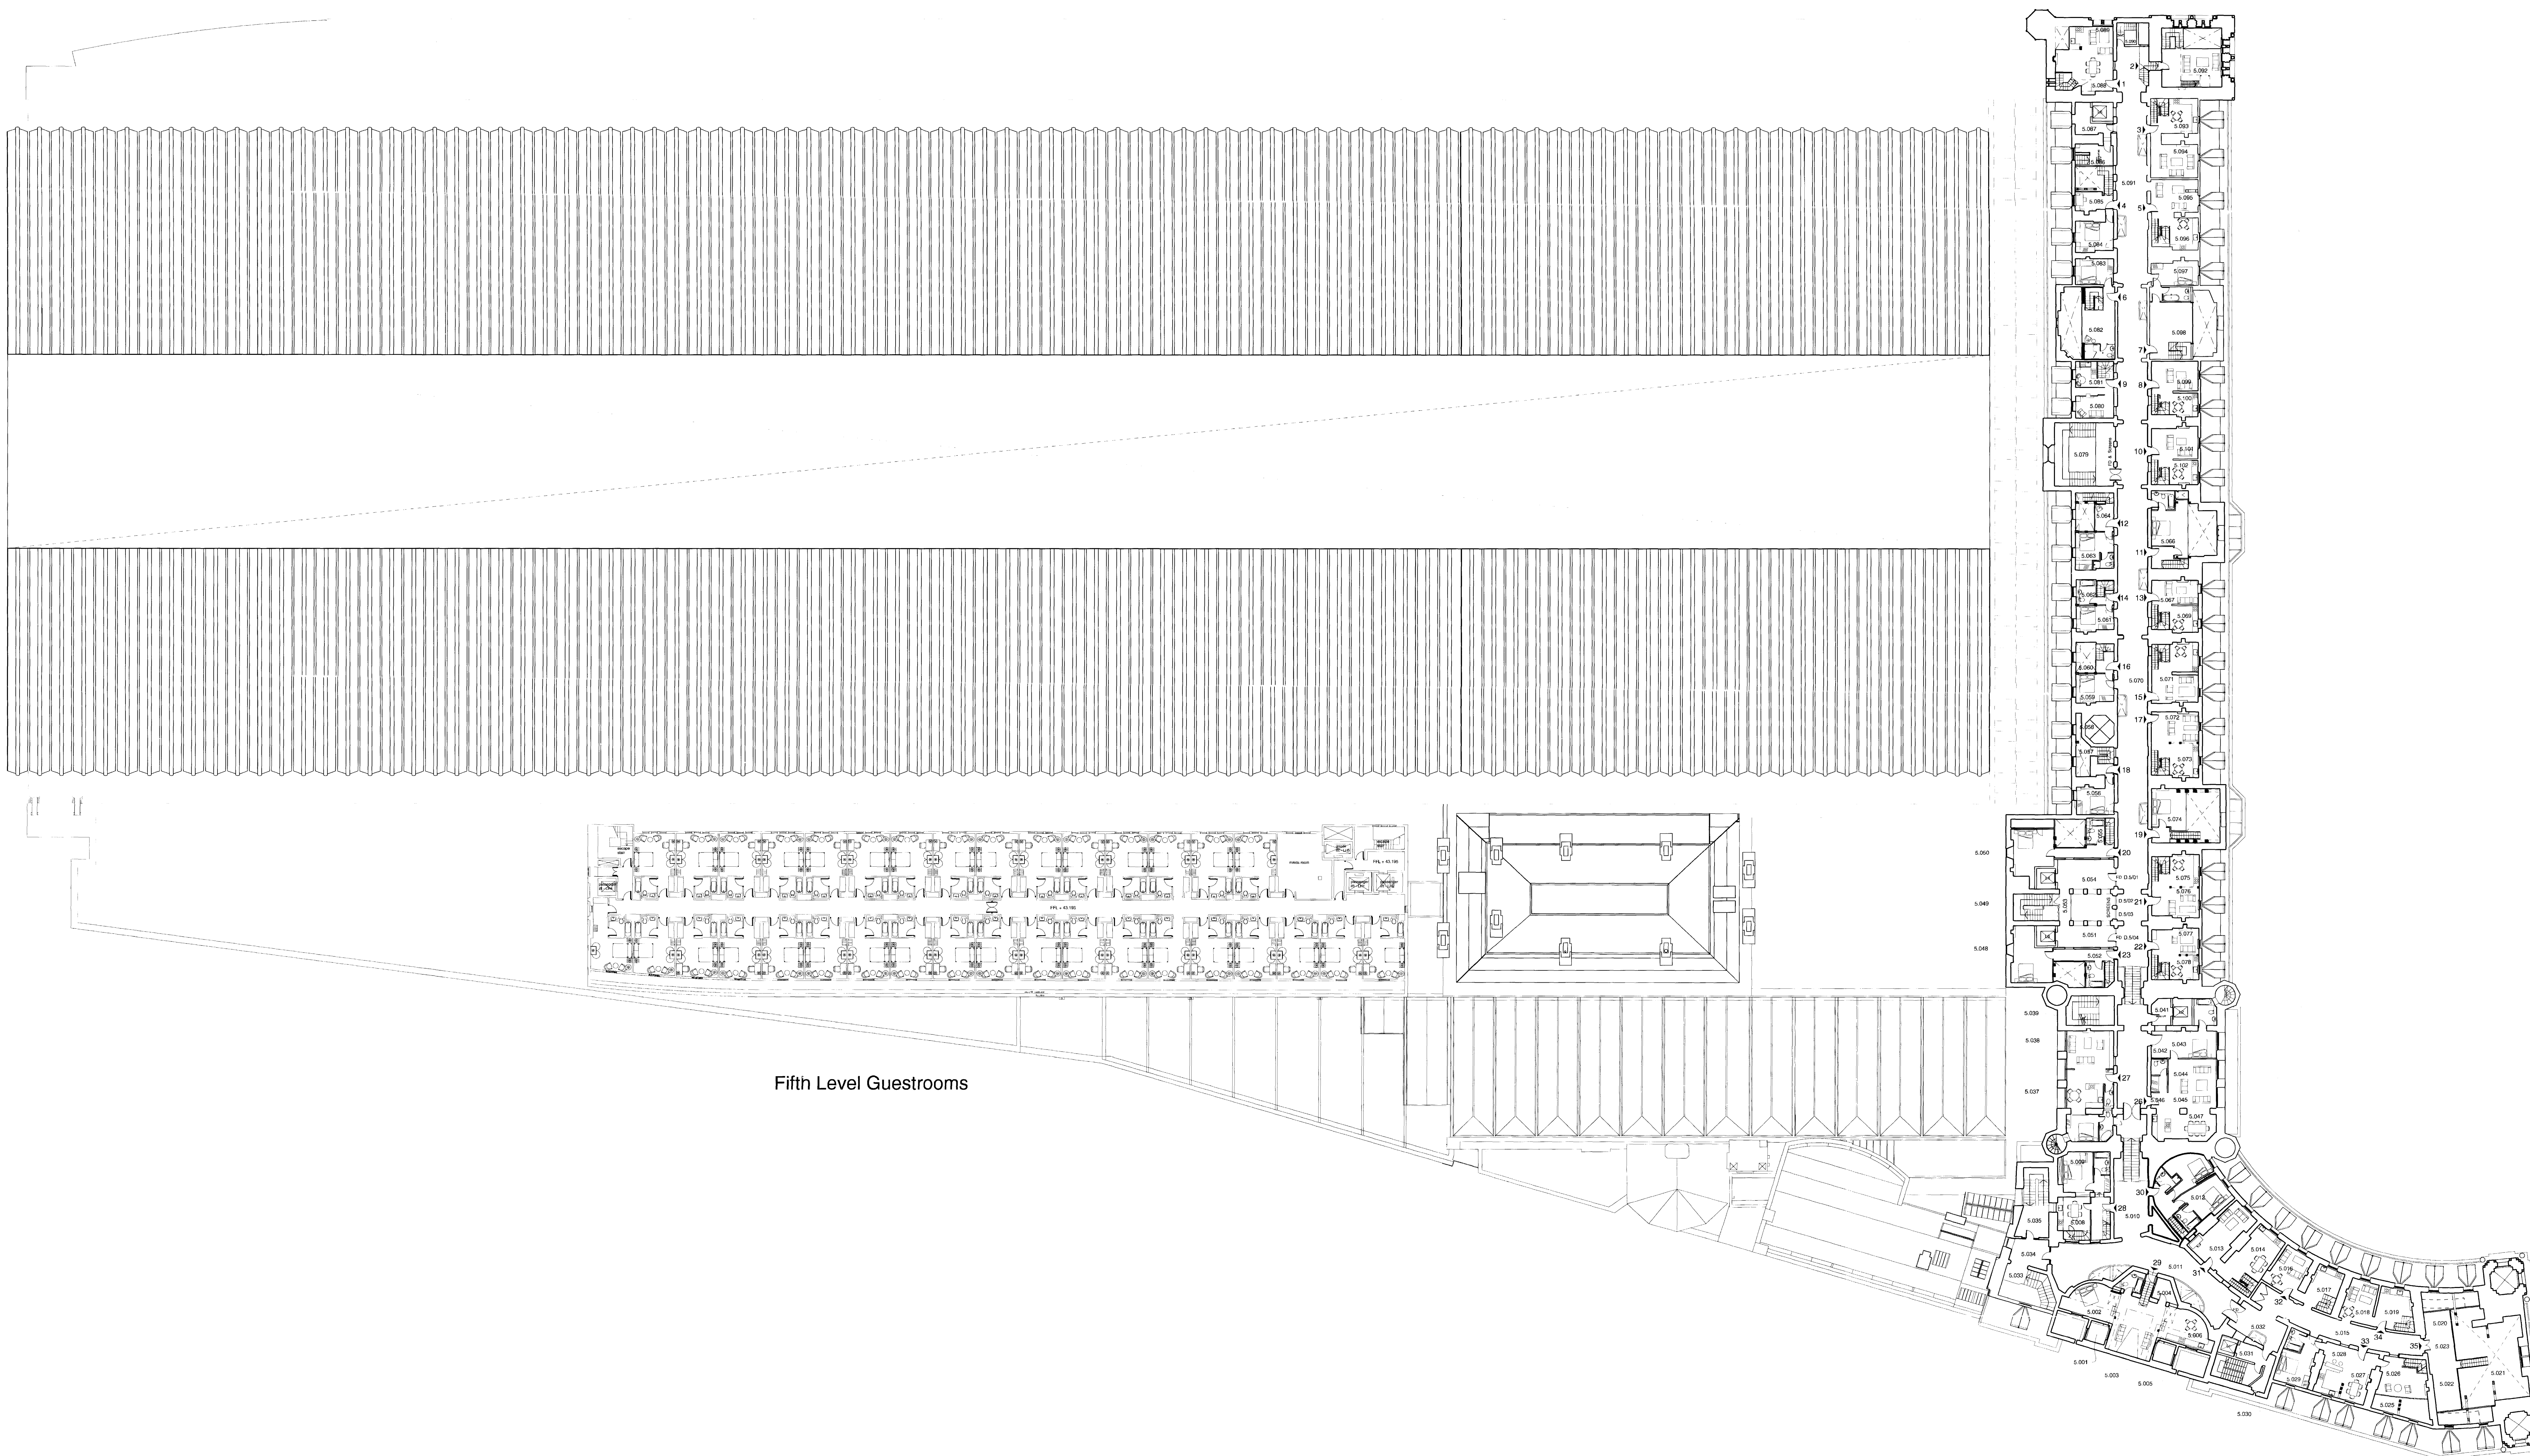

Fifth Level Guestrooms

Fifth Level Apartments

02 For Planning
03 Updated life cover
04 For information
05 Key Plan
02 Dir GA
28.05.04
1.05.04
1
Task

FOR PLANNING
Client: Manhattan Lofts Corporation Limited
Project: St Pancras Chambers
Site: Fifth floor plan GA

Drawn By: MK
Checked By: LB
Scale: 1:250 @ A0
Date: 13.05.04
Revision: 02

**APPROVED
DRAWING**

RHWL Architects
RICHARD GRIFFITHS ARCHITECTS
27 South Street, London, WC1R 1QA
T: 020 7375 7000 F: 020 7375 4881 E: info@rhwla.com www.rhwla.com