


N.B. Floor finishes
Living rooms = timber
Kitchen & Bathrooms = tiles
Bedrooms = carpet

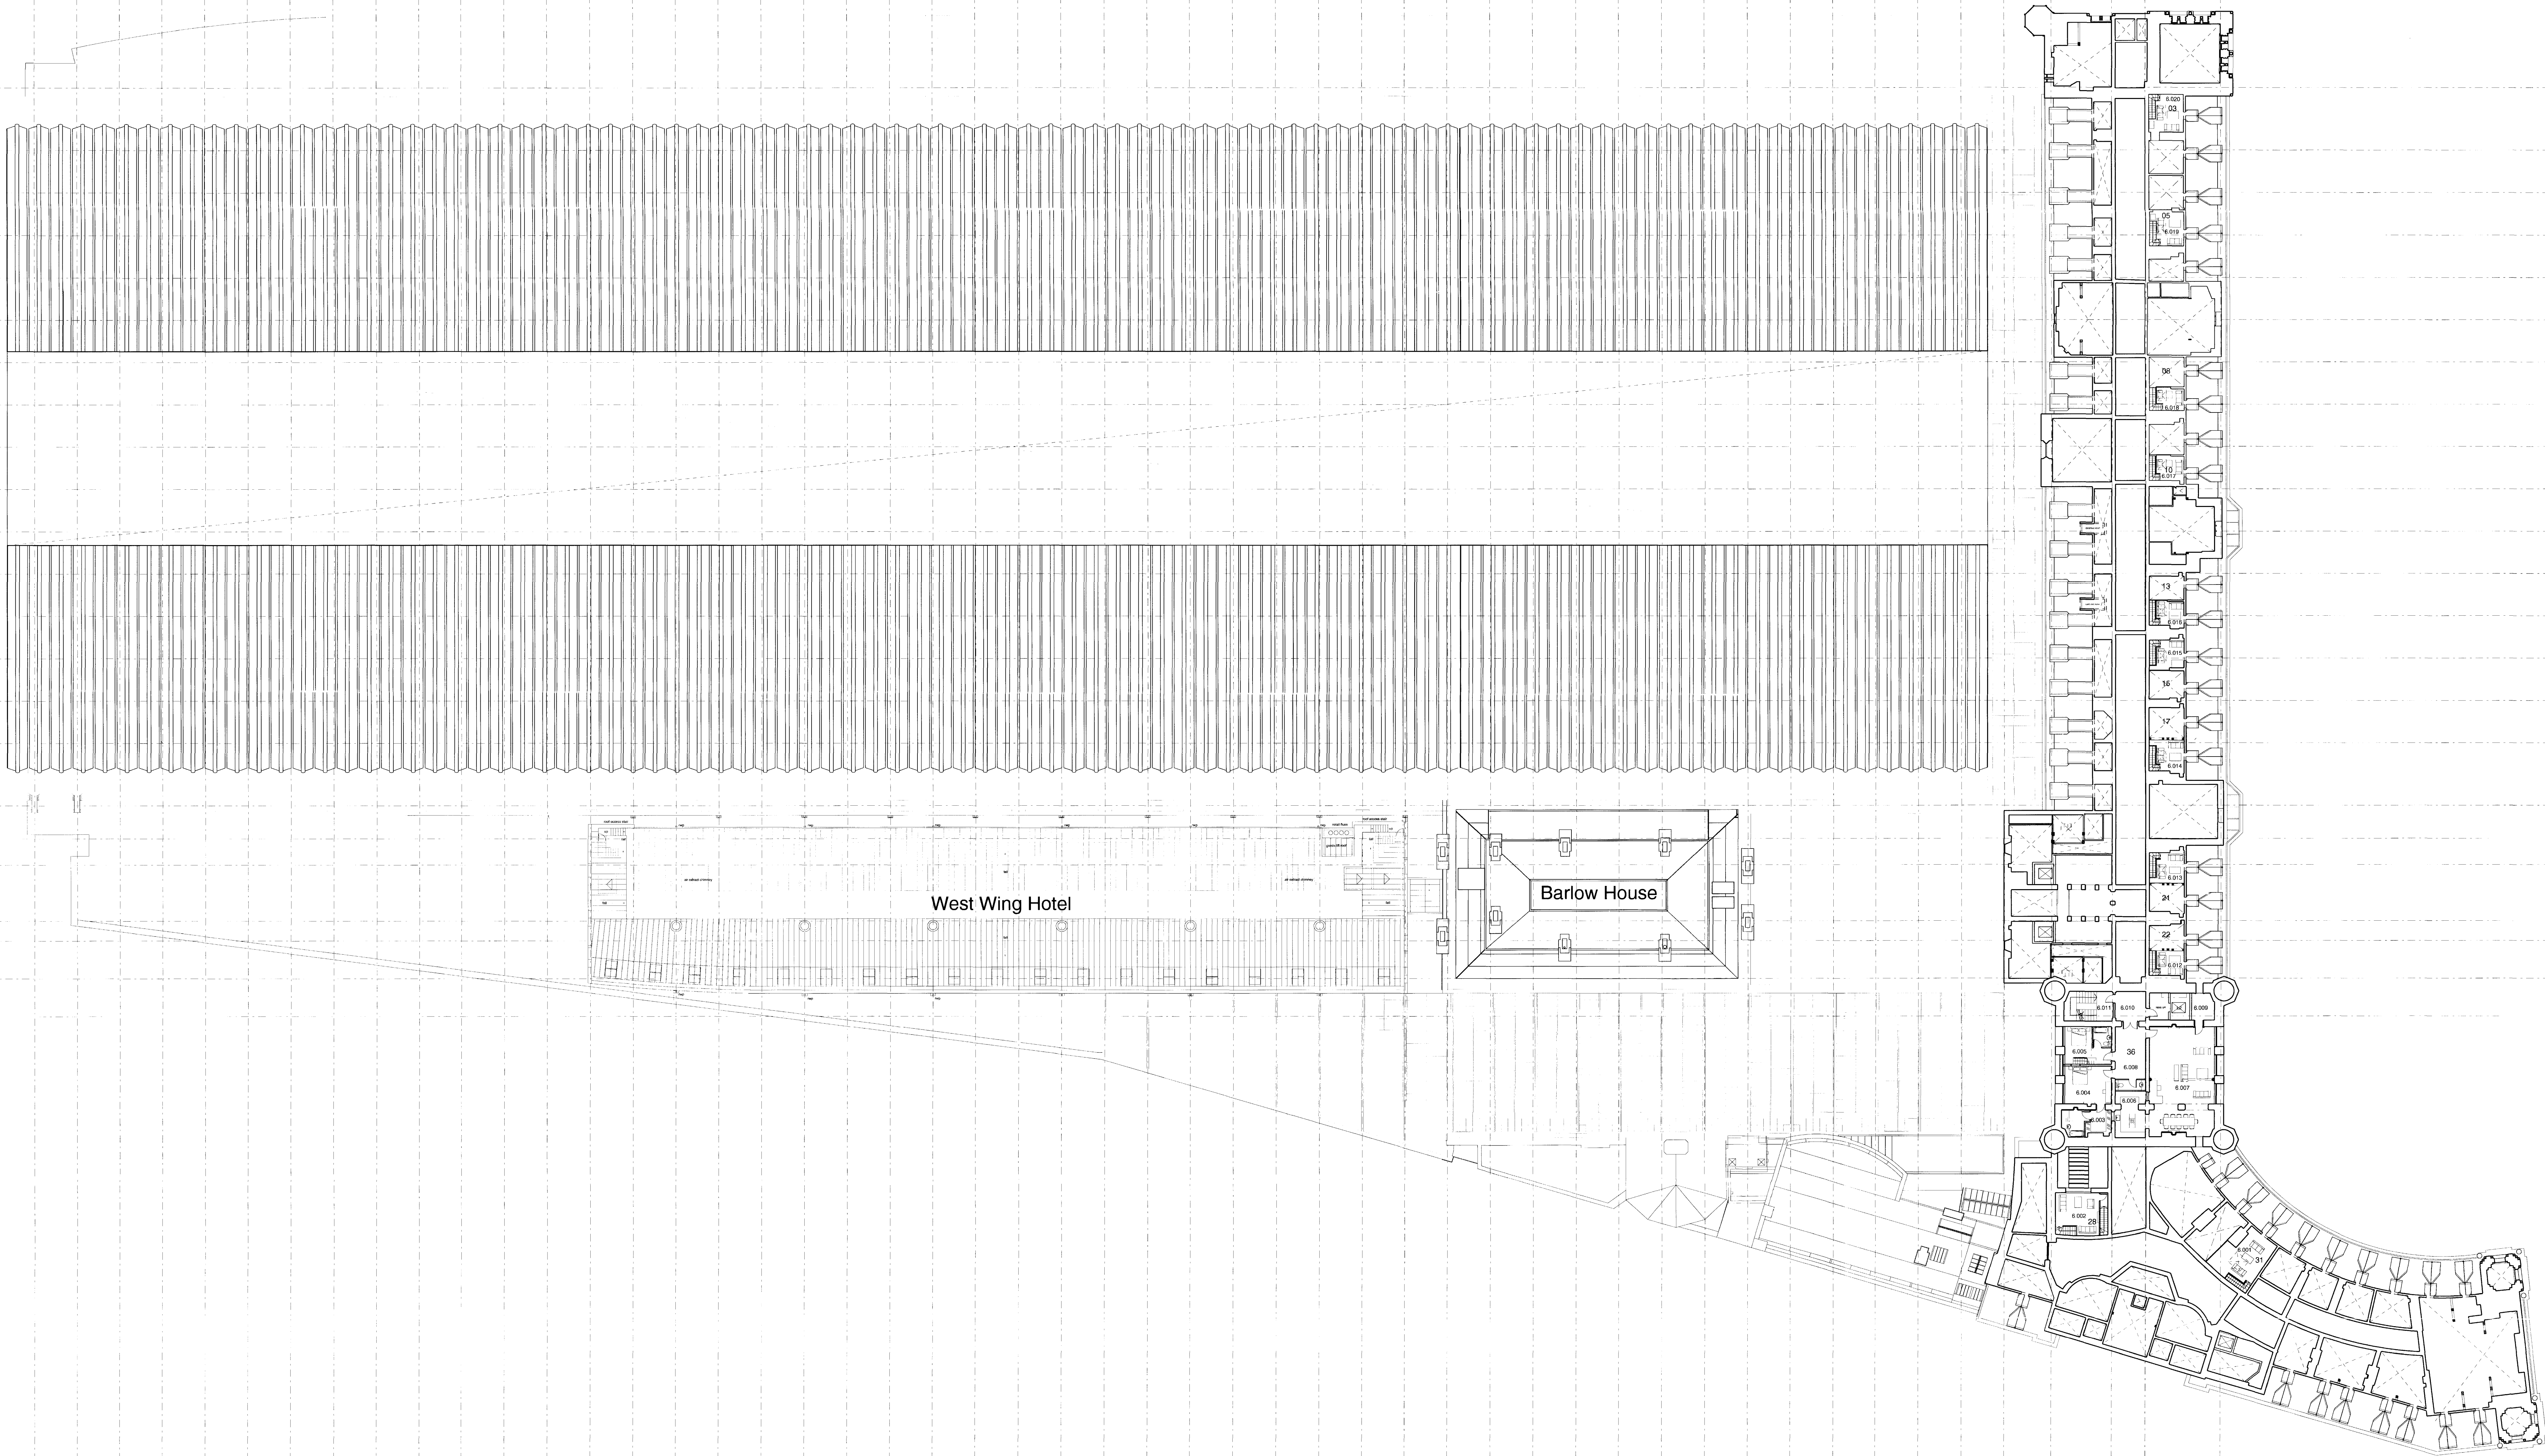

FS
FR
LQ
EP
EN
LM
LL
EK
EJ
LI
EG
LF
LL
ED
EC
EB
LA
X1
X2
X3
X4
X5
X6

02 For Planning
01 Updated lift rooms and shown existing roof vents
00 For information
Rev1 Amendment
Key Plan

02 03 04
28-05-04
21-05-04
Date



FOR PLANNING
Client
Manhattan Lofts
Corporation Limited
Project
St Pancras Chambers

Sixth Level Apartments

File
Upper Mezzanine
(Sixth) floor plan GA

Drawn By
PKC
Checked By
LB
Scale
1:250 @ A0
Date
12-05-04
Drawing No.
10166-PS-GA-08
Revision
02

**APPROVED
DRAWING**

RHWL Architects
RICHARD GRIFFITHS ARCHITECTS
27 DASHWOOD STREET, LONDON, WC2D 1NU
T: 020 7739 7900 F: 020 7636 4881 E: info@rhw.com www.rhw.com

© RHWL Architects, 2004. All rights reserved. No part of this drawing may be reproduced without written permission from RHWL Architects. This drawing is for the use of the client only and is not to be used for any other purpose. The client is responsible for ensuring that this drawing is used in accordance with the terms of the contract.