


SECOND FLOOR PLAN Scale 1:100

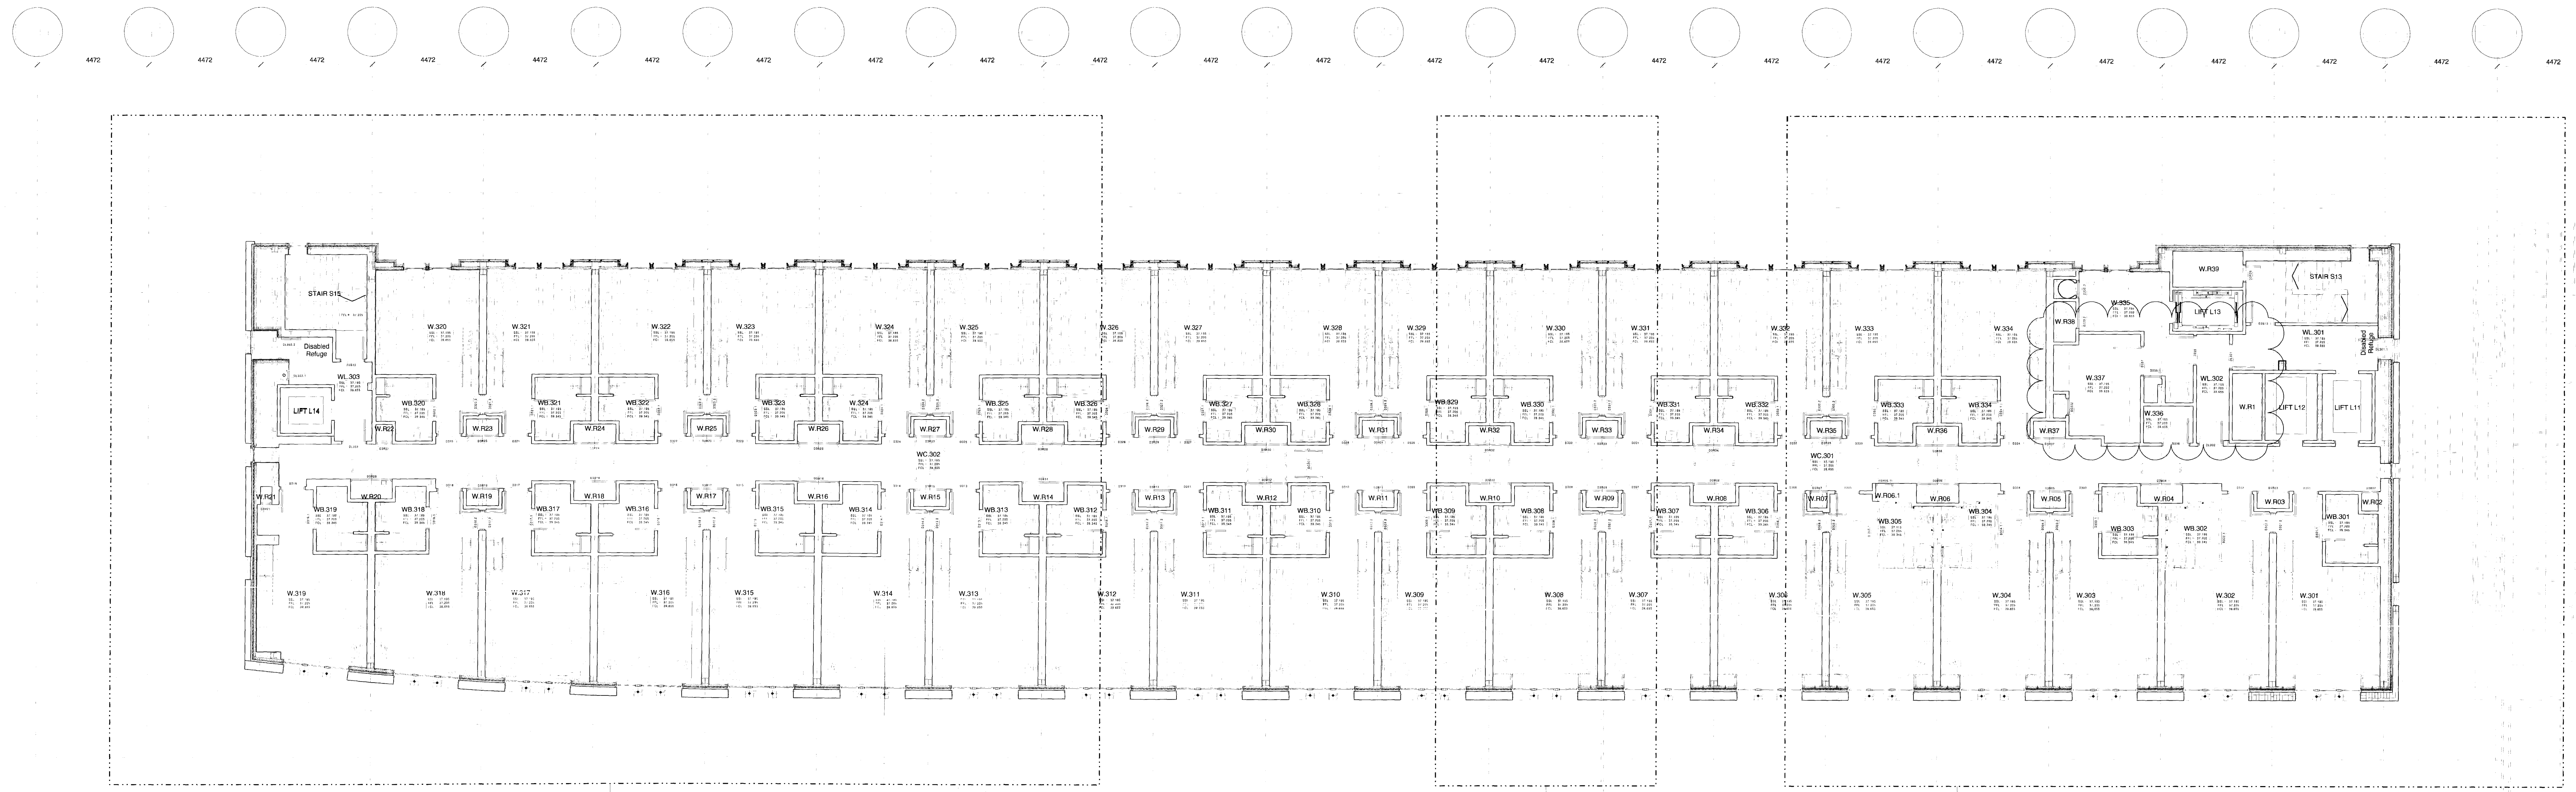

THIRD FLOOR PLAN Scale 1:100

- K. Floorworking done as per Charge Prop. H20 07.05.09
- J. HVAC CONSTRUCTION WORK PART 13.08.06
- I. ELEVATION RE-ELEVATED 14.04.08
- H. RCM WEST WING SHELTER REFINISHED 14.04.08
- G. Issued for information to consultants 08.04.08
- F. Issued for construction form main contract 06.03.07
- E. Tender issue 03.05.06
- D. Stab edge dims added and updated 13.04.06
- C. Stage II issue 02.07.06
- B. Issued for information, Section lines added, general update 08.11.05
- A. Issued for information 13.08.05

Key Plan Amendment

FOR CONSTRUCTION
Client: Manhatan Loft Corporation Limited
Project: St Pancras Chambers

Title: General Arrangement
West Wing
Second Floor Plan
Third Floor Plan
Drawn By: VPH Checked By: HZ Scale: 1:100 @ A0 Date: Aug 2009
Drawing No: 10166 A 05 W 05 Revision: K

RHWL Architects
RICHARD GRIFFITHS ARCHITECTS
1000 PARK ROAD, 1000 PARK ROAD, 1000 PARK ROAD, 1000 PARK ROAD, 1000 PARK ROAD

**PROPOSED
DRAWING**