


DO NOT SCALE

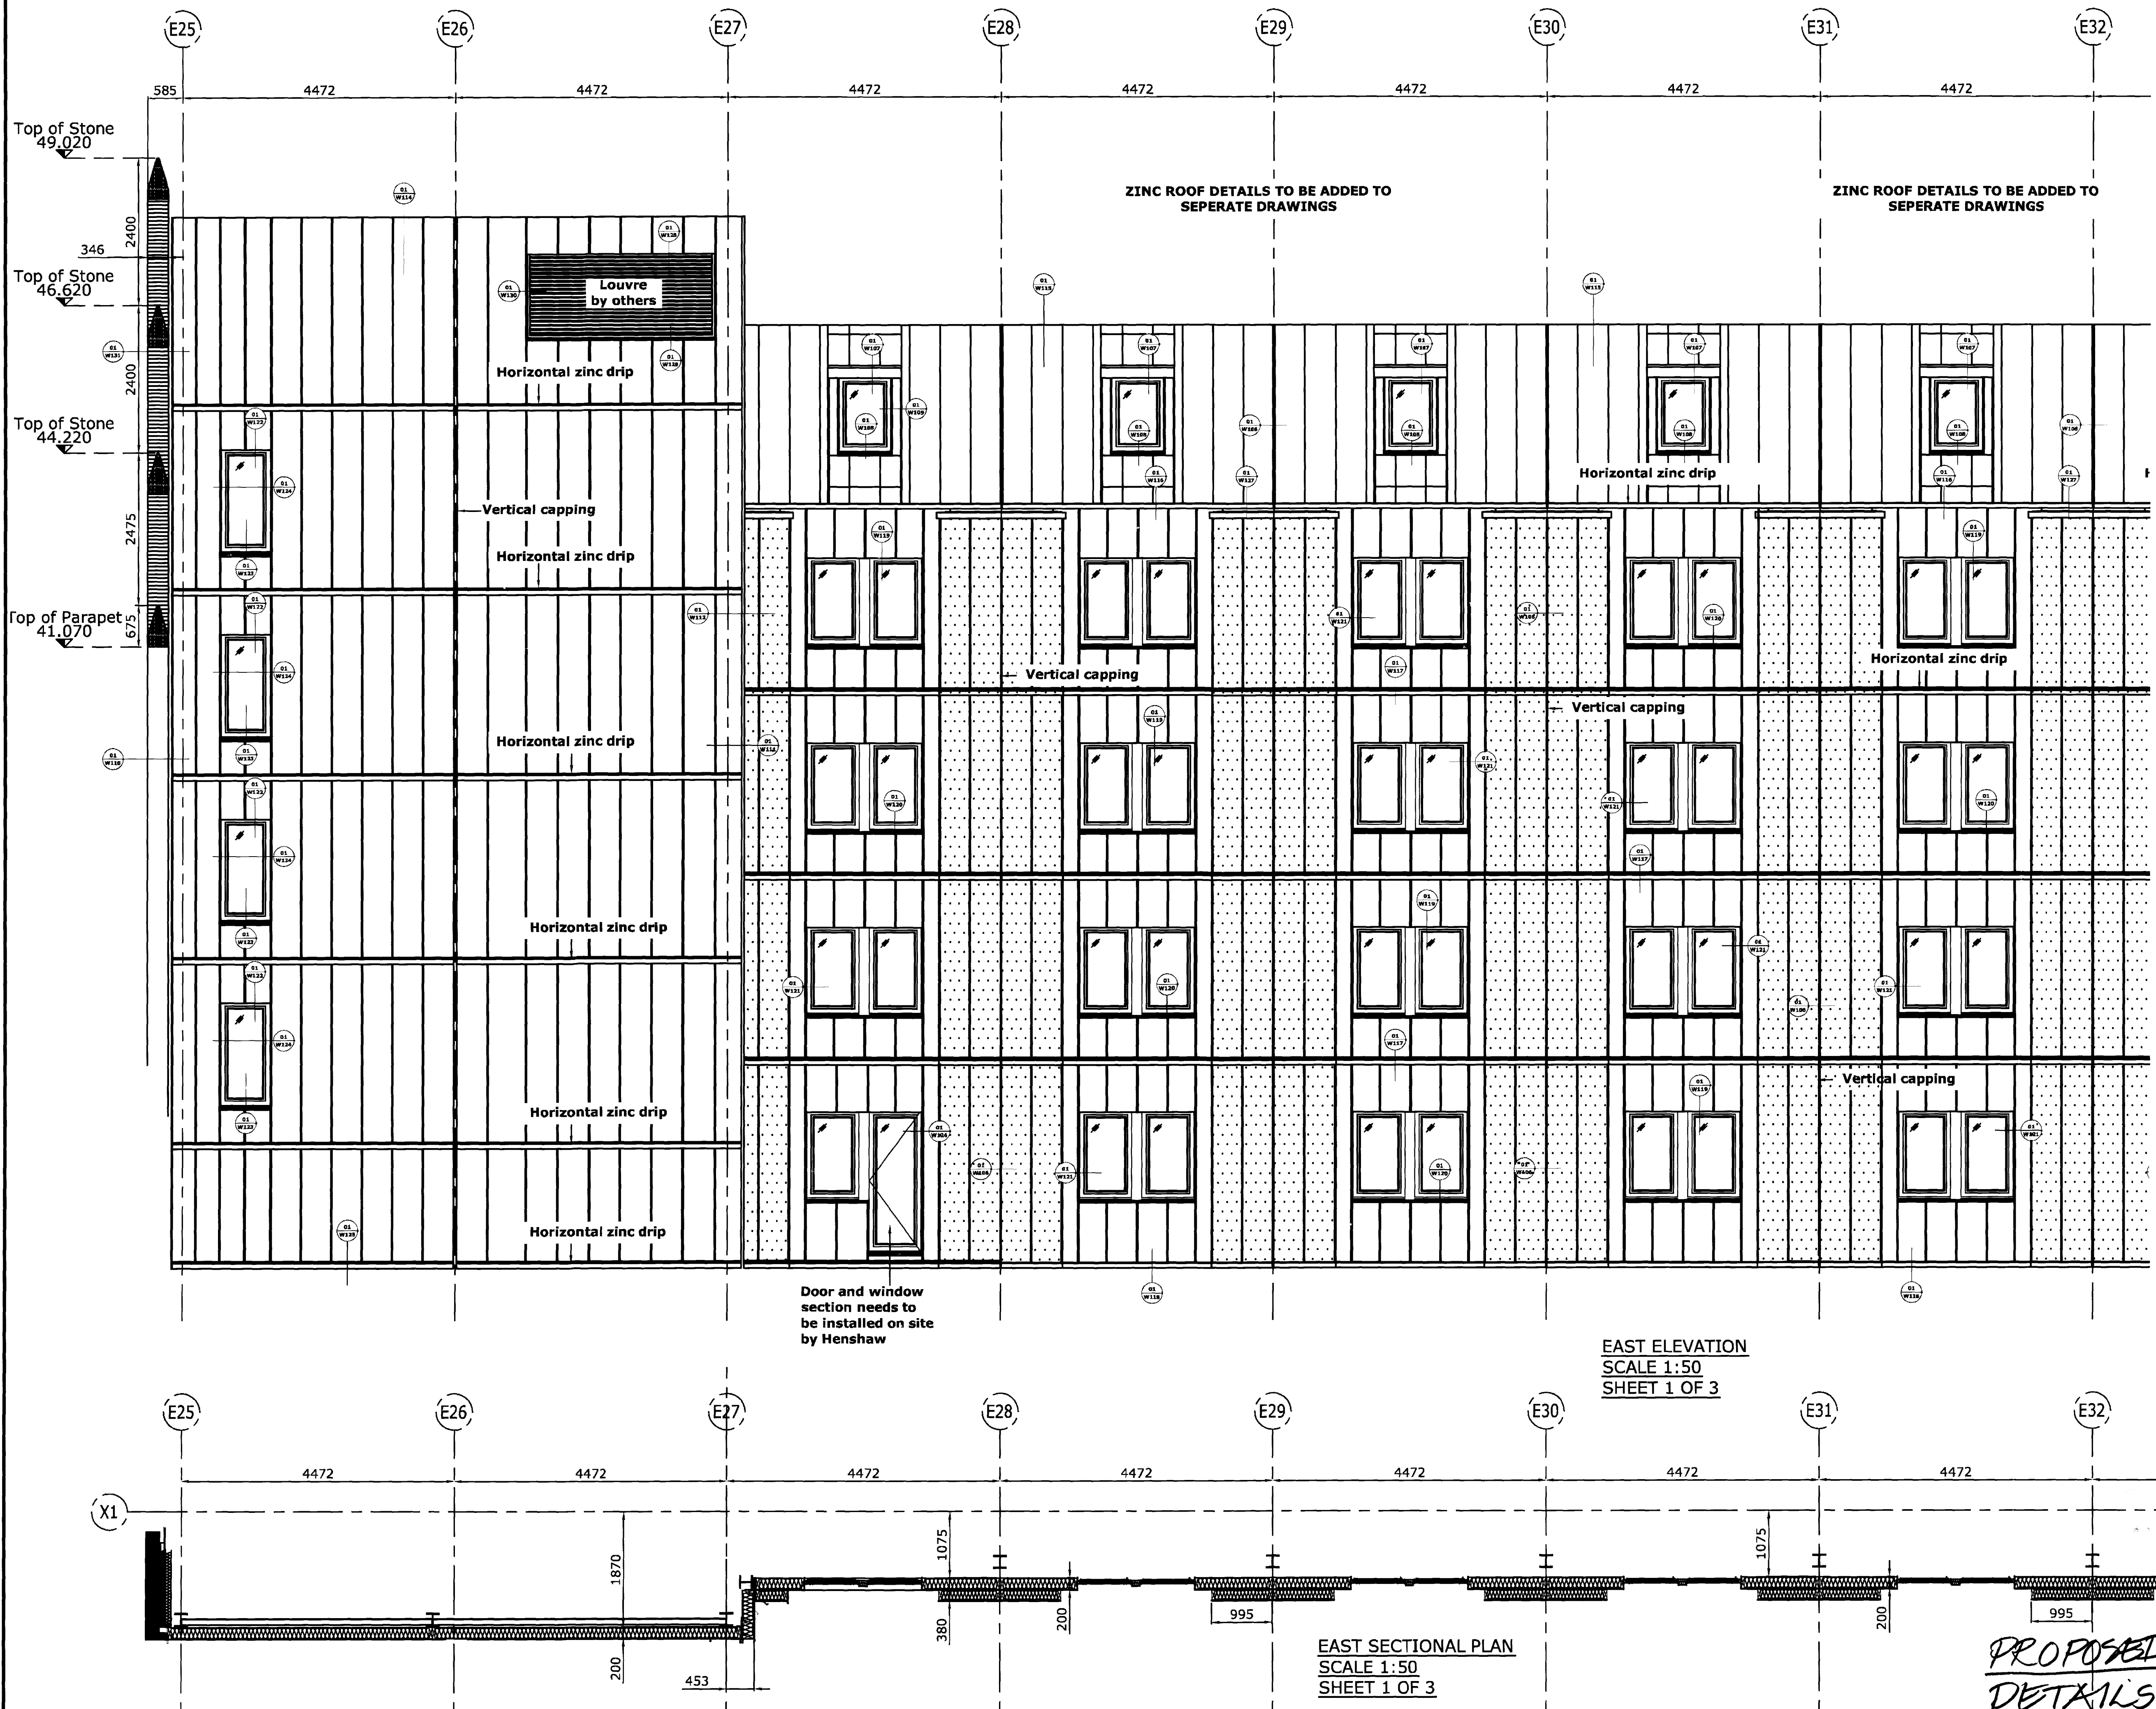

Key Plan

- NOTES
1. ANY DISIMILAR MATERIALS TO BE ISOLATED WITH BARRIER TAPE
 2. ANY DOUBT OF THE CONTENTS OF THIS DRAWING PLEASE CONTACT THE DESIGN OFFICE
 3. THIS DRAWING TO BE READ IN CONJUNCTION WITH ALL OTHER CONTRACT DRAWINGS
 4. ENSURE THAT ALL STEELWORK AND ANY TIMBERWORK IS CHECKED PRIOR TO THE COMMENCEMENT OF OUR WORKS

SEE DWG W012 FOR CONTINUATION

SEE DWG W012 FOR CONTINUATION

01	DA	SURVEY FOR LOUVRE ADDED ISSUED FOR CONSTRUCTION	APRIL 08
02	DA	PLAN VIEW ADDED	JAN 09
REV	BY	DESCRIPTION	DATE
			CHKD

FOR CONSTRUCTION

DRAWING STATUS



THE RING TOWER CENTRE, MOORSIDE ROAD
 WINNALL, WINCHESTER, HAMPSHIRE
 SO23 7RZ
 TEL: 01982 926800
 FAX: 01982 941903
 E-MAIL: enquiries@lakesmere.com
 WEB: www.lakesmere.com

CLIENT

Galliford Try

PROJECT

St Pancras Chambers

DRAWING TITLE

Zinc Seam Position Sheet 3 of 6 Gridlines E25 to E32

DATE	December 2008	SCALE	1:50 @ A1
DRAWN	Daniel Mould	CHECKED	STT

10166 / H / 4019 / W / 011 / C01

EAST ELEVATION
SCALE 1:50
SHEET 1 OF 3

EAST SECTIONAL PLAN
SCALE 1:50
SHEET 1 OF 3

PROPOSED
DETAILS