
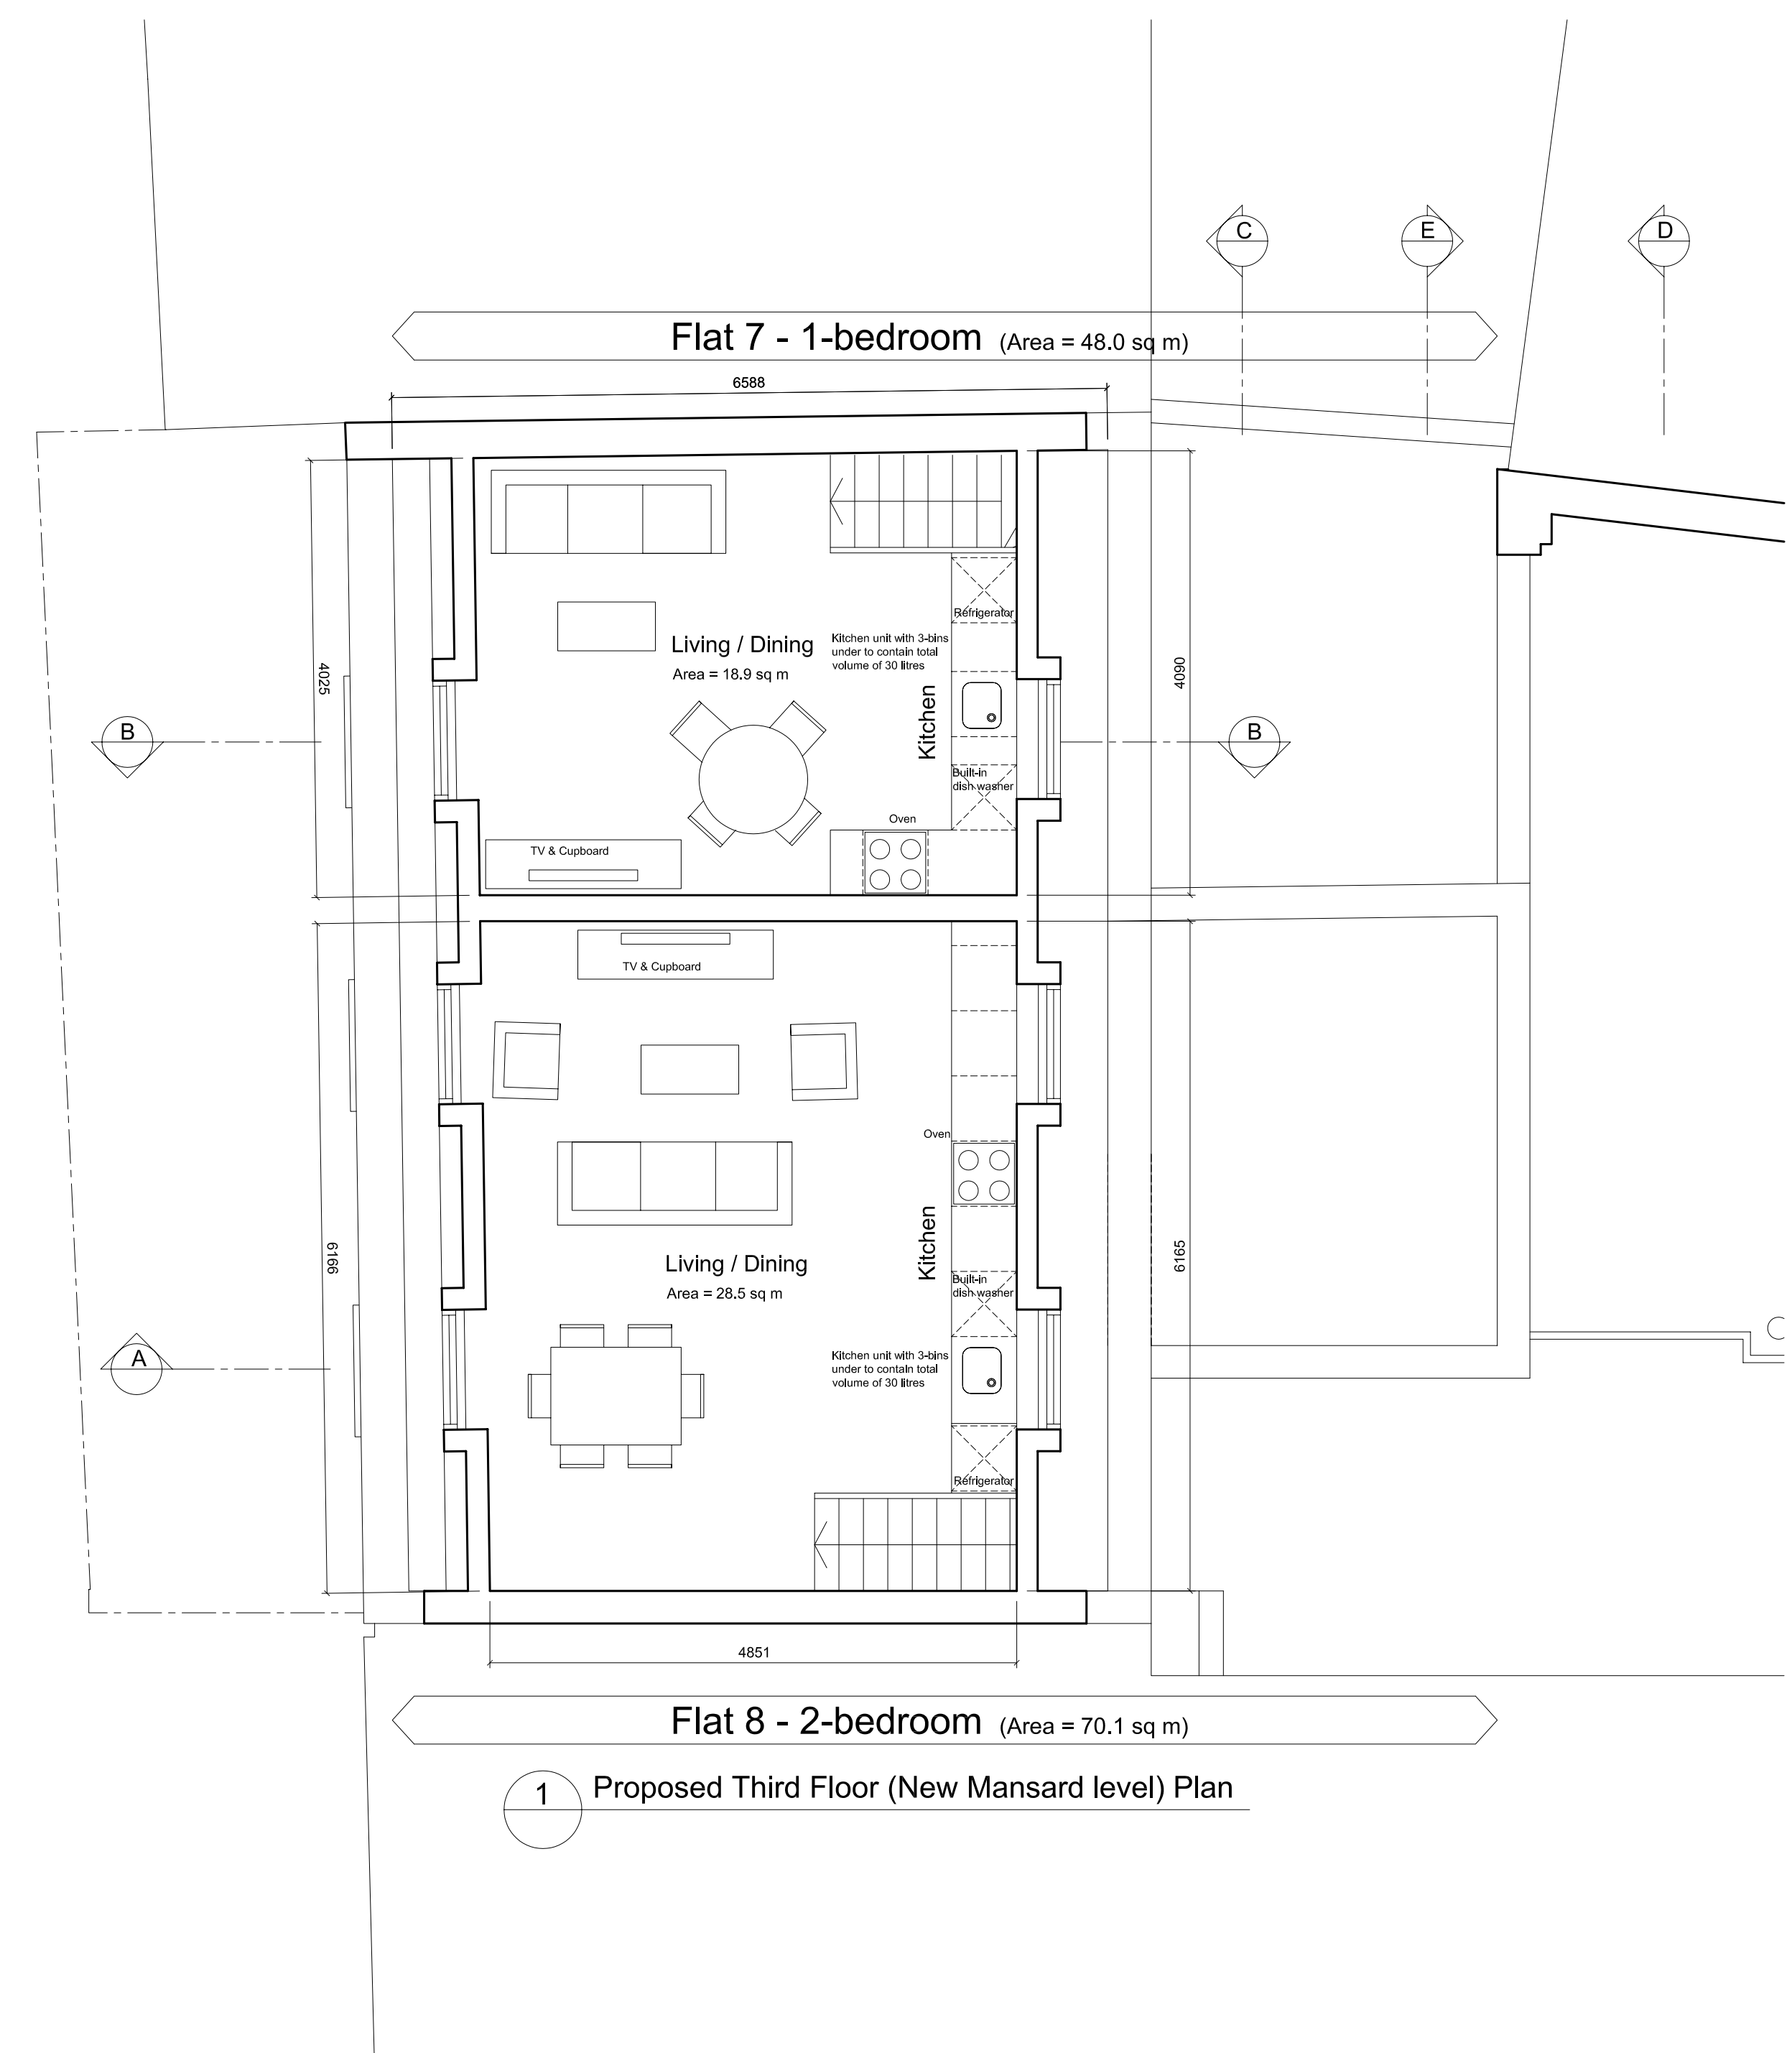


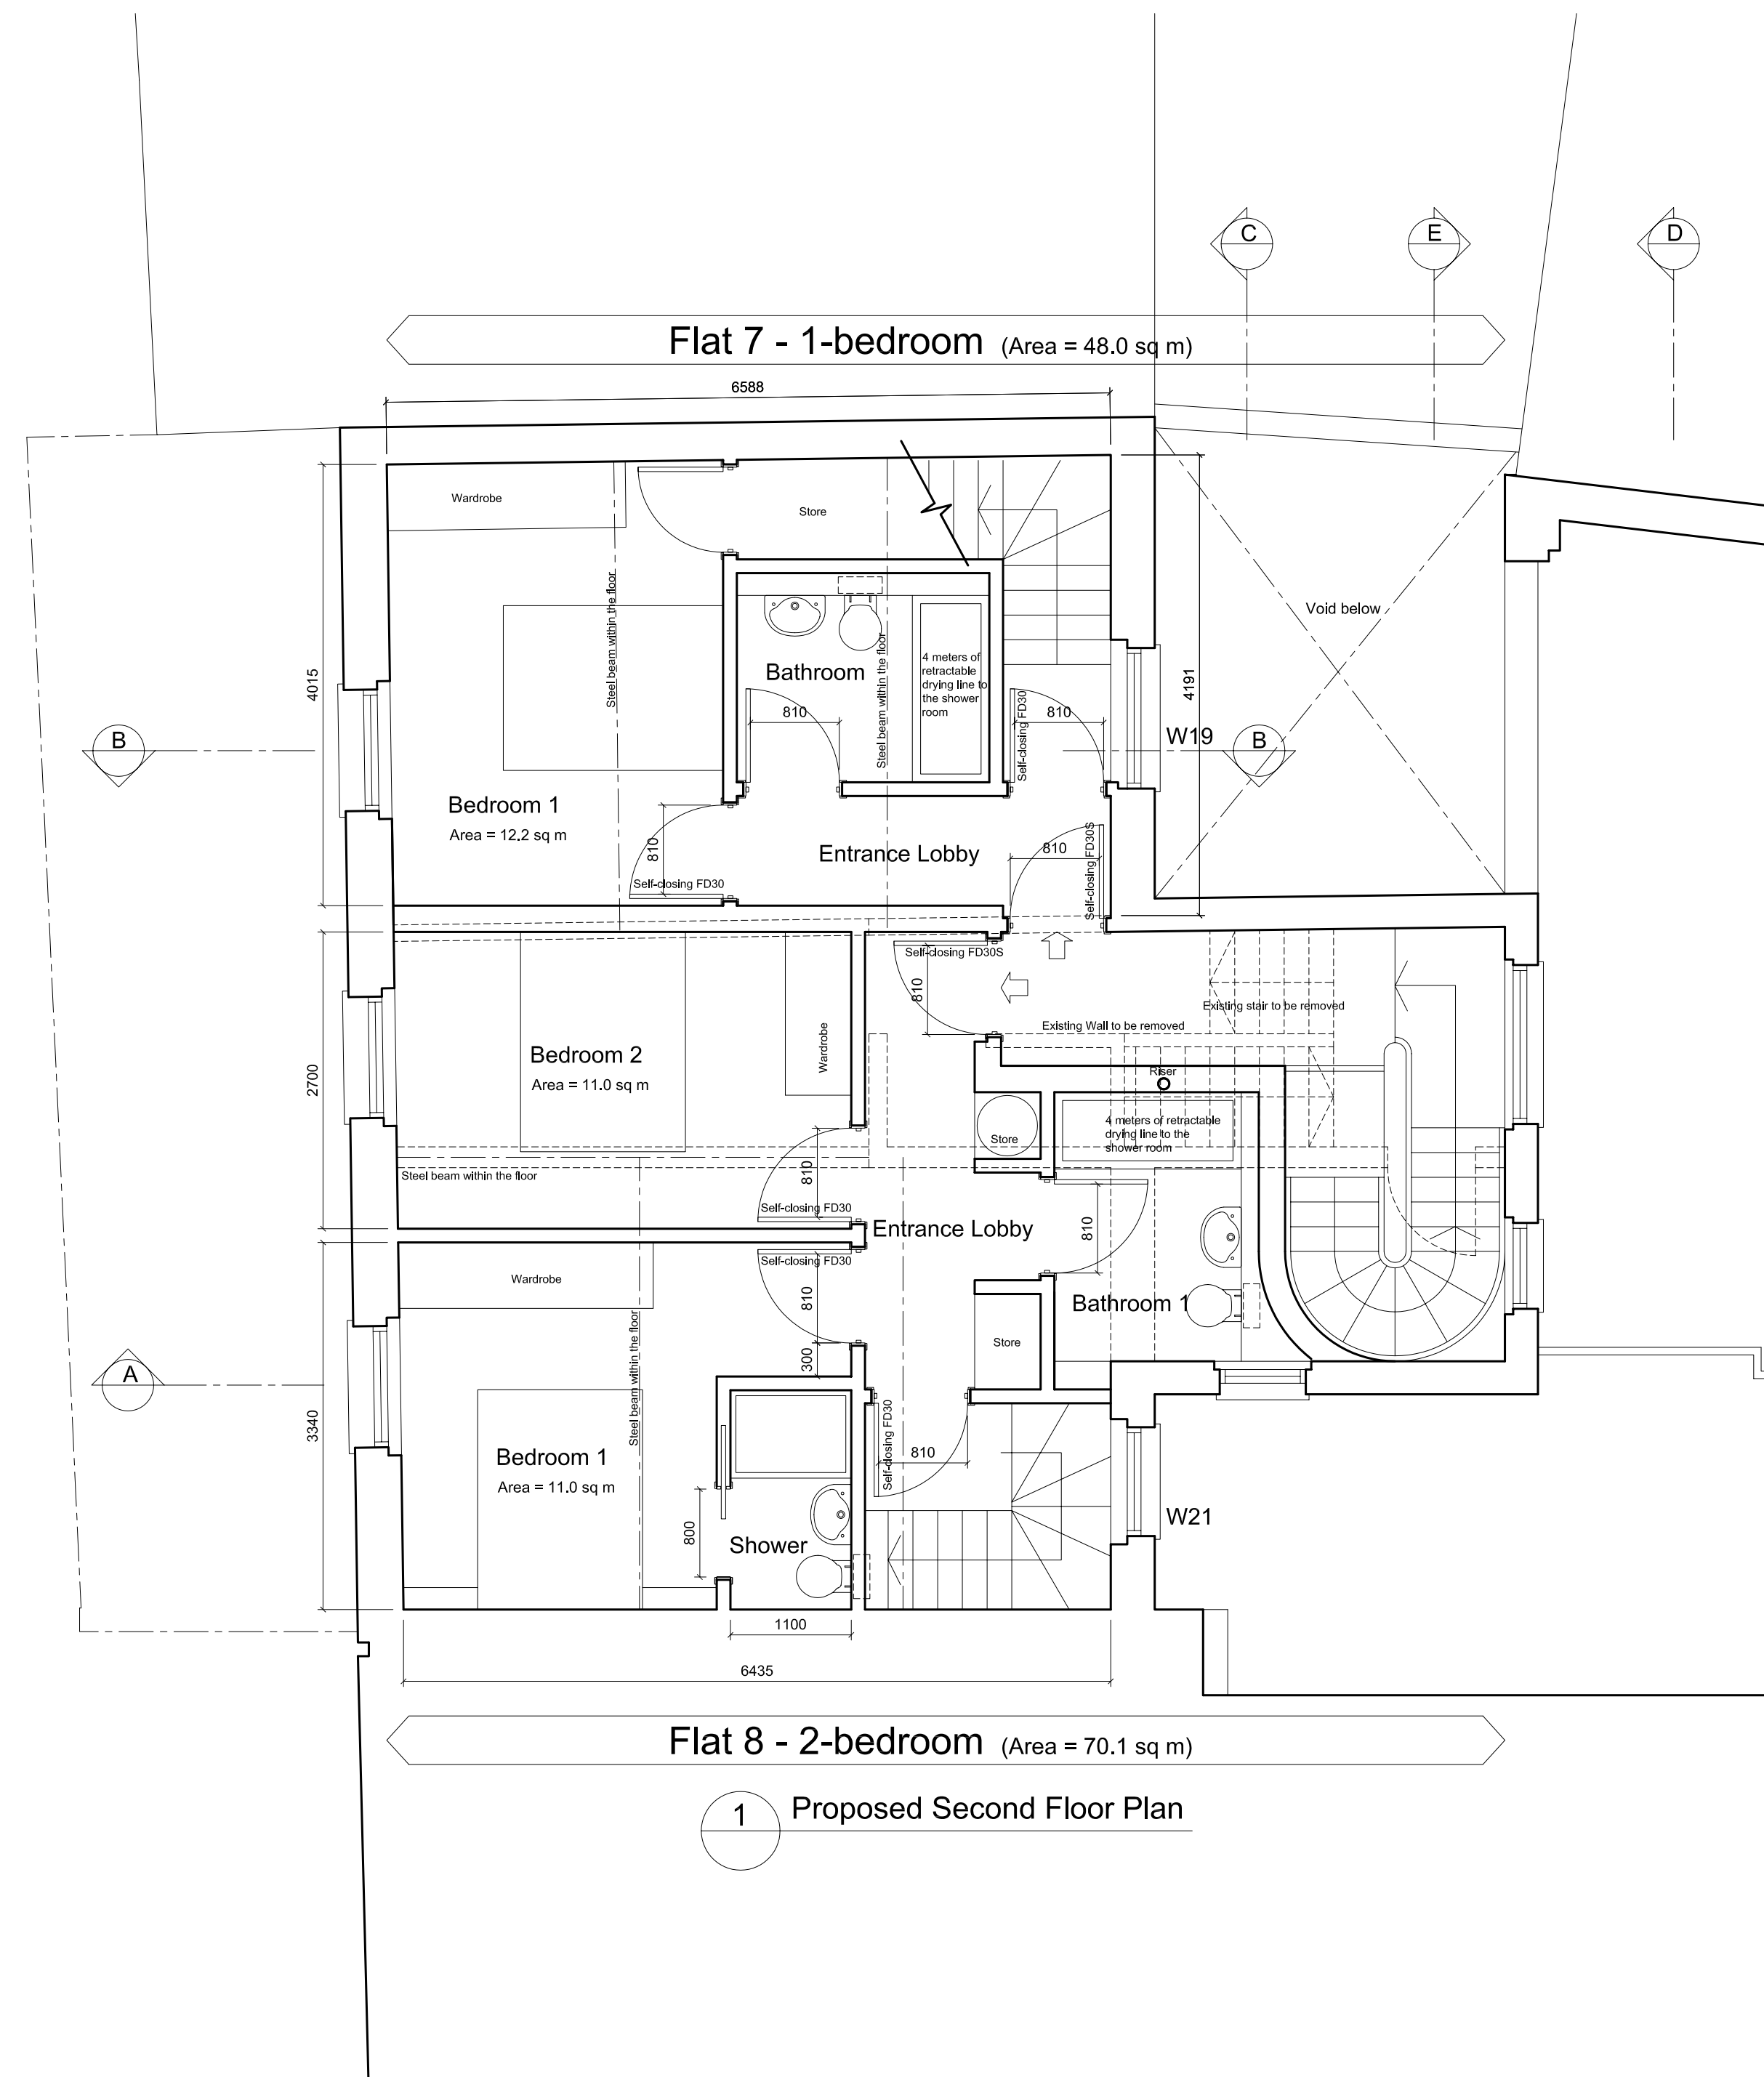

For 8 Residential Units

GENERAL NOTES

All dimensions are in millimetres

REVISION

A	NOV 09	Add en-suite shower to Flat 8 Bedroom 1
B	DEC 09	Add Annotation and Internal Layout Details

Ko and Partners

Project: 165 GRAY'S INN ROAD, LONDON WC1X 8UE

FOR APPROVAL

Unit 6
1-3 Upper Richmond Road
London SW15 2RF
T 020 8874 0758
F 0870 762 3742
E postbox@koandpartners.co.uk

PROPOSED SECOND AND THIRD FLOOR PLANS

342-A-023
te: DEC 09

Revision: B
Scale: 1:50@A1

Client: **Edenfield Estates Ltd**