


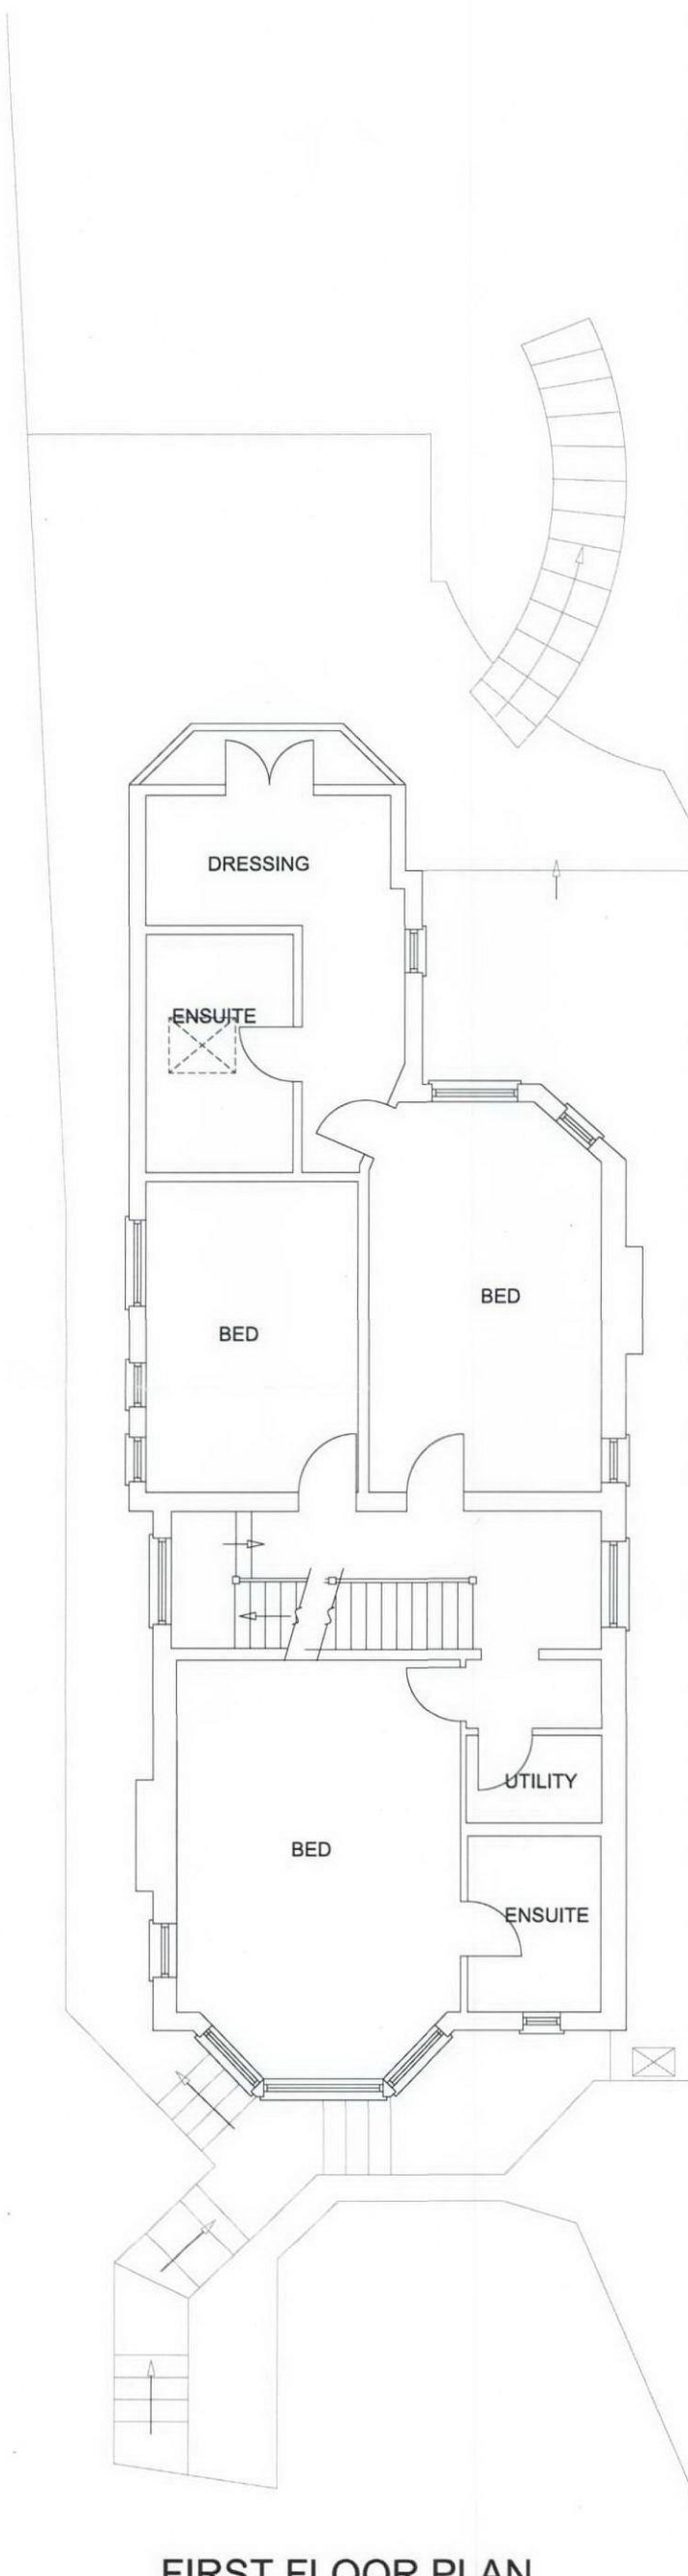

FIRST FLOOR PLAN

RECEIVED
18 JAN 2010

TITLE	EXISTING/ SURVEY DRAWINGS	ADDRESS	54 PLATTS LANE LONDON NW3
CLIENT	Mr. N. COHEN	SCALE	1:50 @ A1
		DRAWING NO.	091123/03
		DATE	NOV 2009
		REV.	