



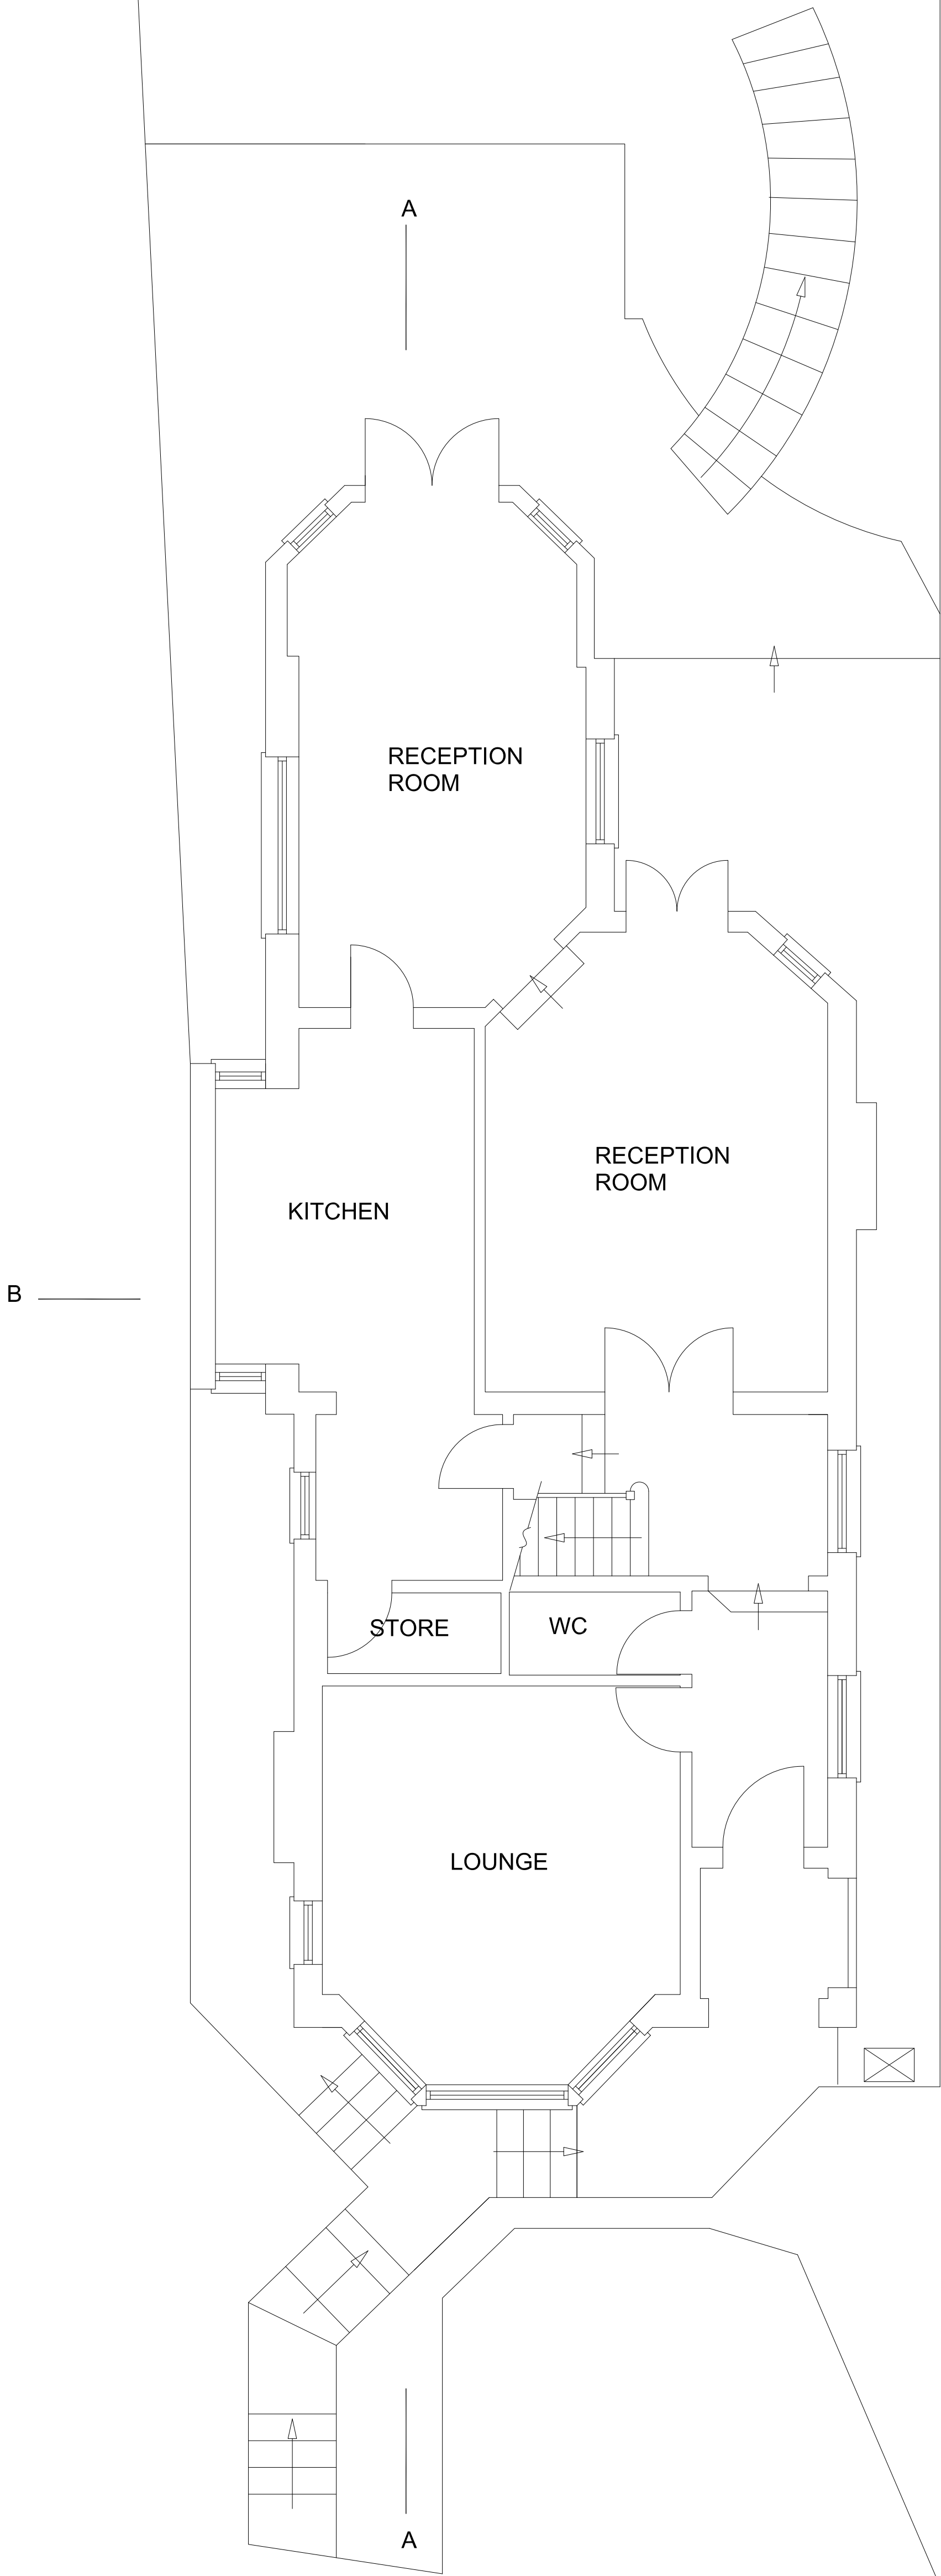


GROUND FLOOR PLAN

TITLE		EXISTING/ SURVEY DRAWINGS		ADDRESS		54 PLATTS LANE LONDON NW3	
CLIENT		Mr. N. COHEN		SCALE		1:50 @ A1	DATE
				DRAWING NO.		091123/02	REV.

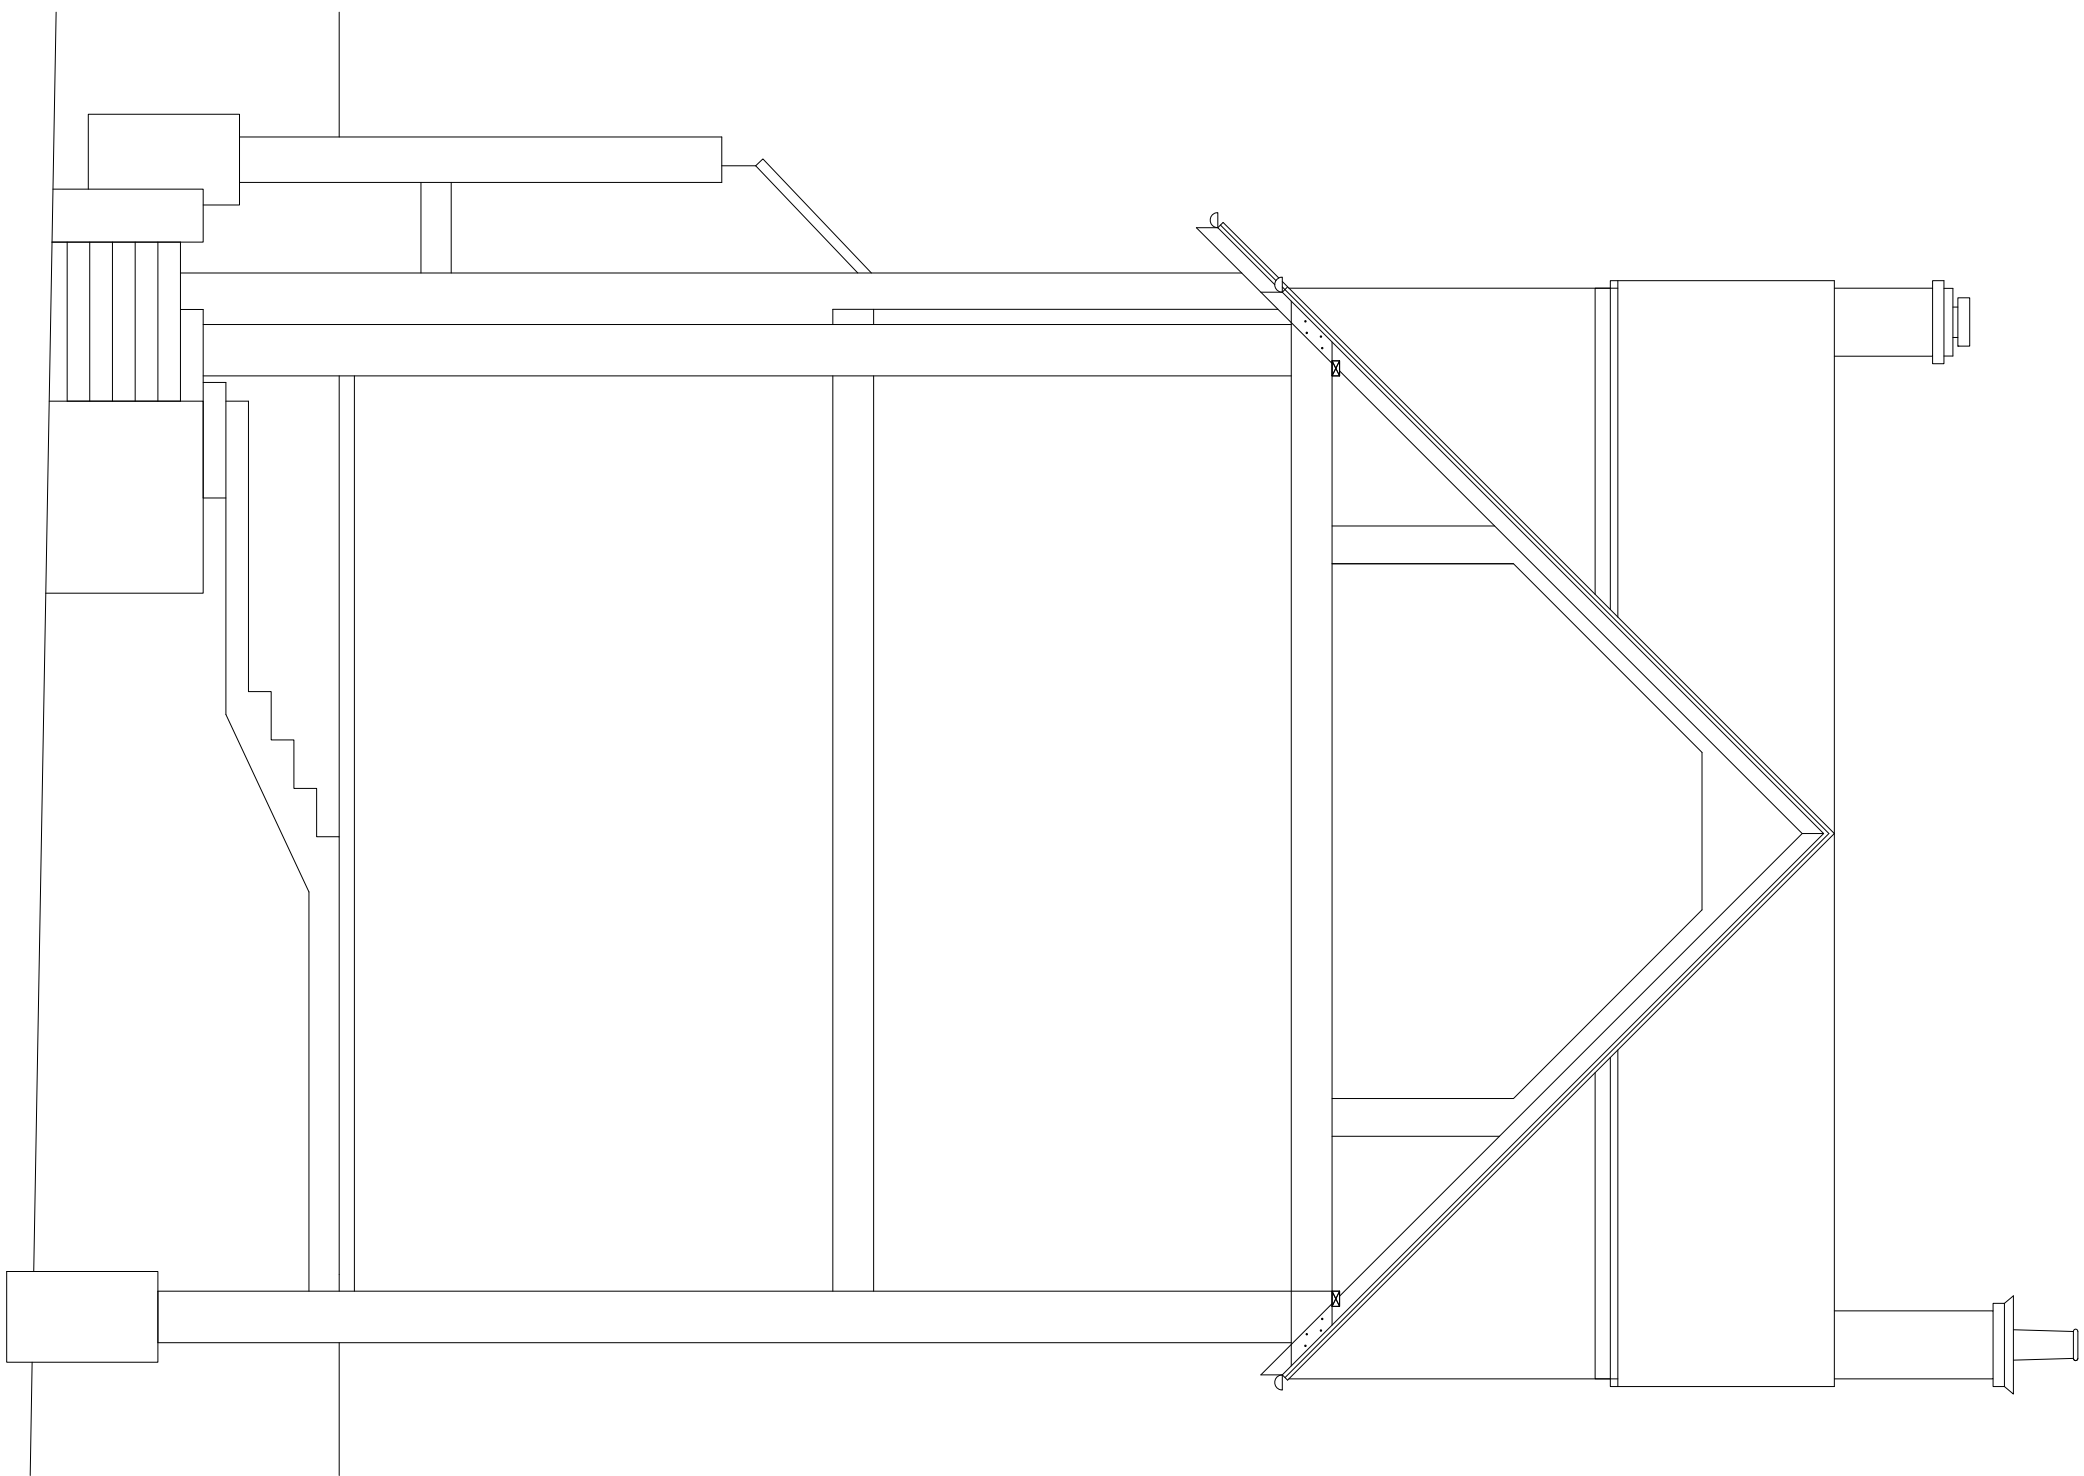


SECTION B-B

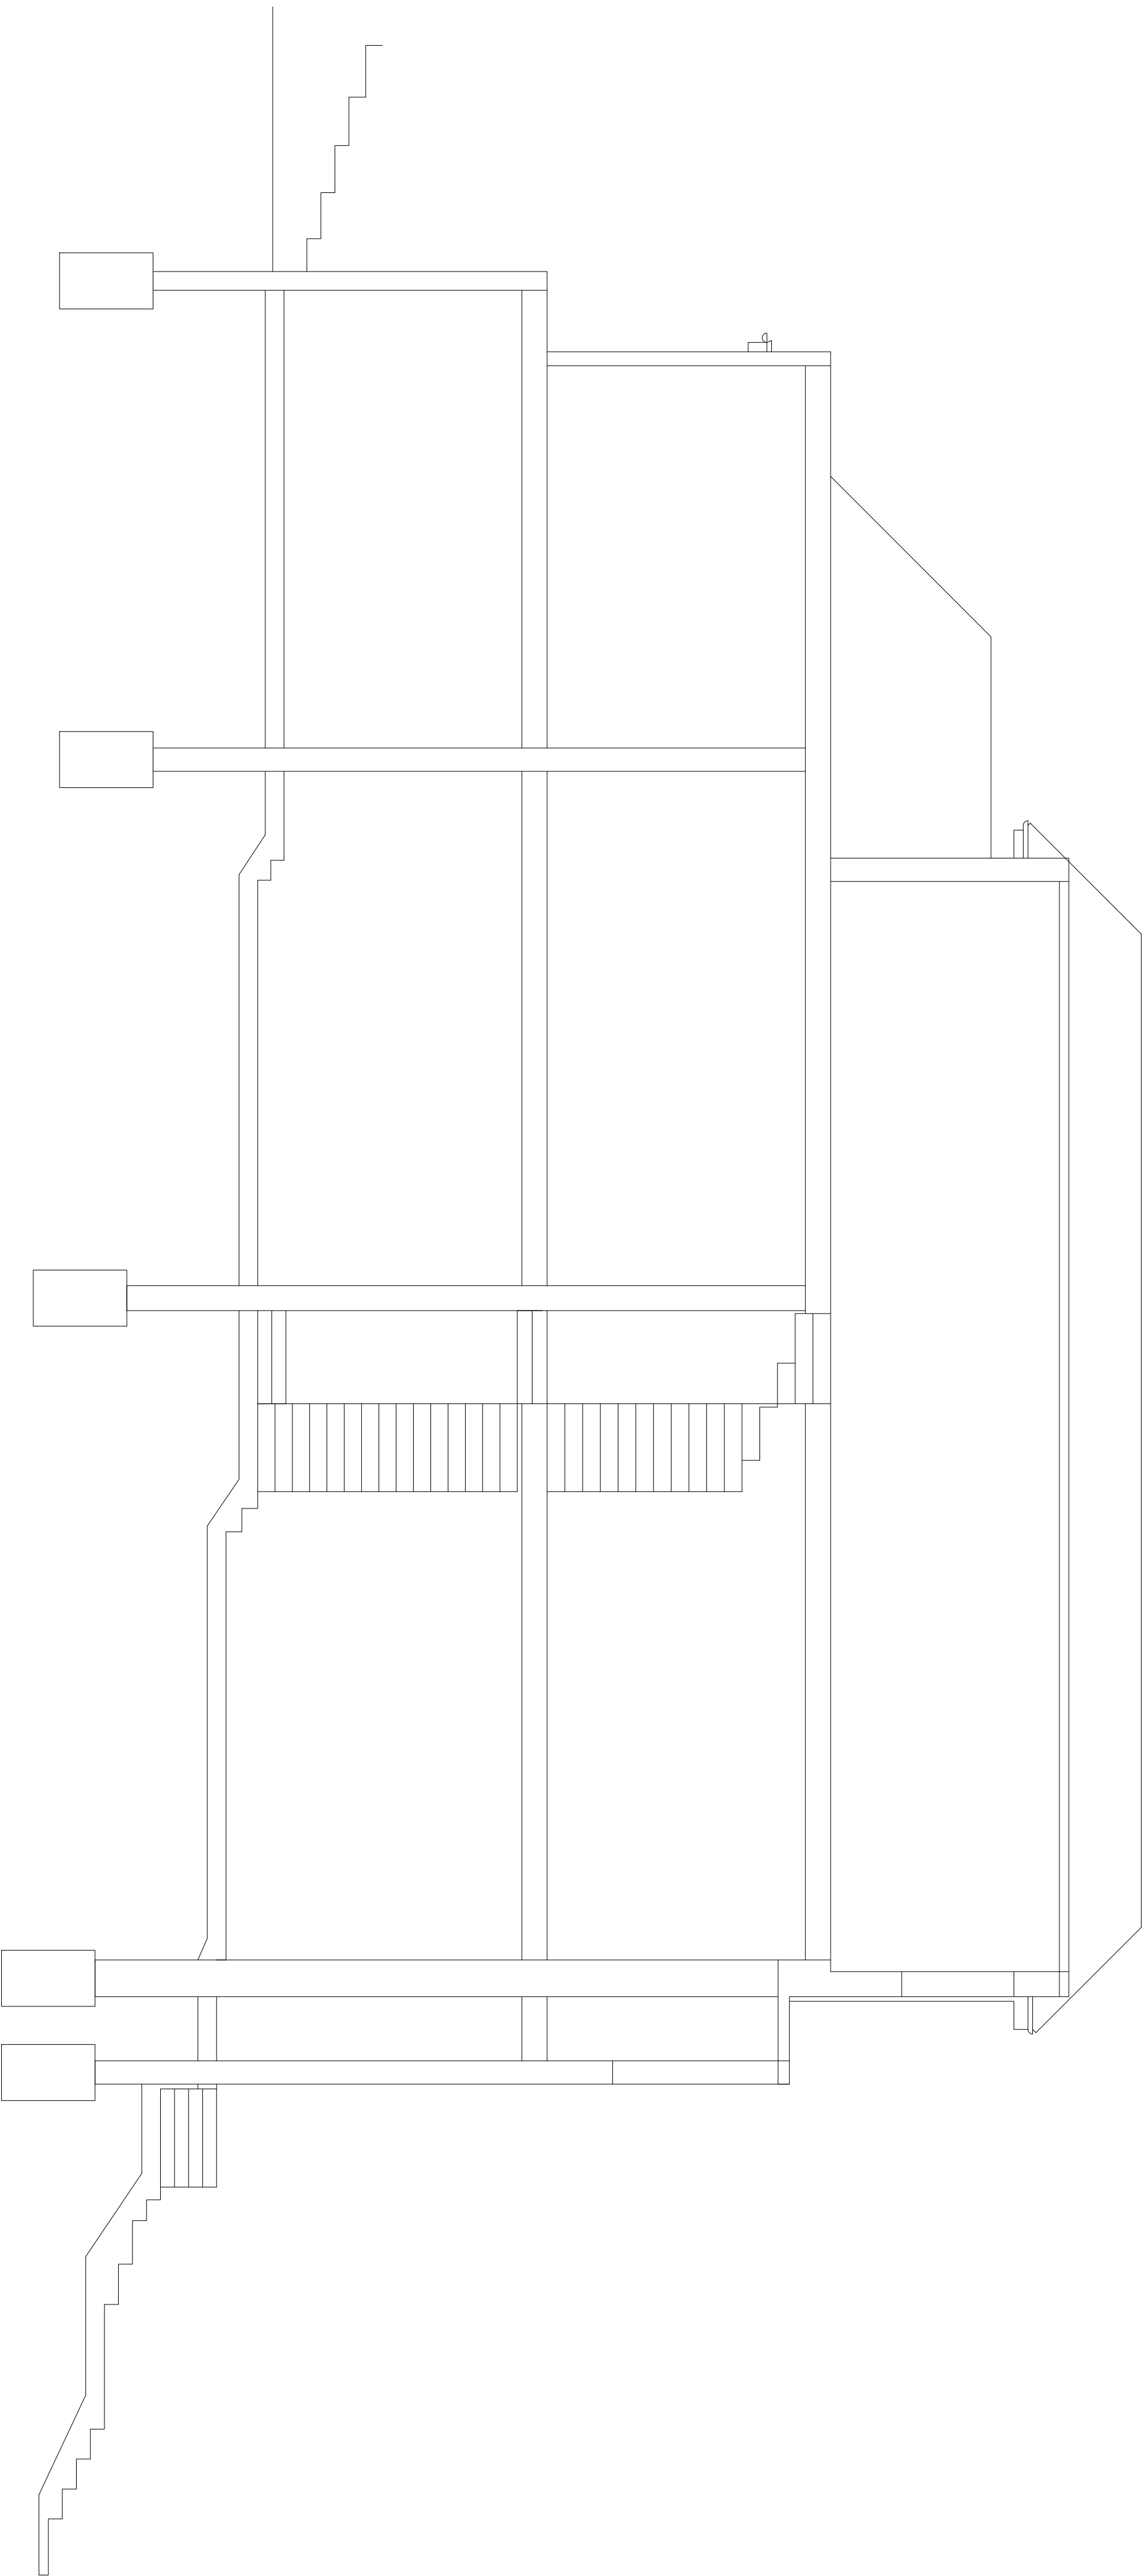


SECTION A-A

TITLE		EXISTING/ SURVEY DRAWINGS		ADDRESS	
CLIENT		Mr. N. COHEN		54 PLATTS LANE LONDON NW3	
SCALE		1:50 @ A1		DATE	NOV 2009
DRAWING NO.		091123/05		REV.	

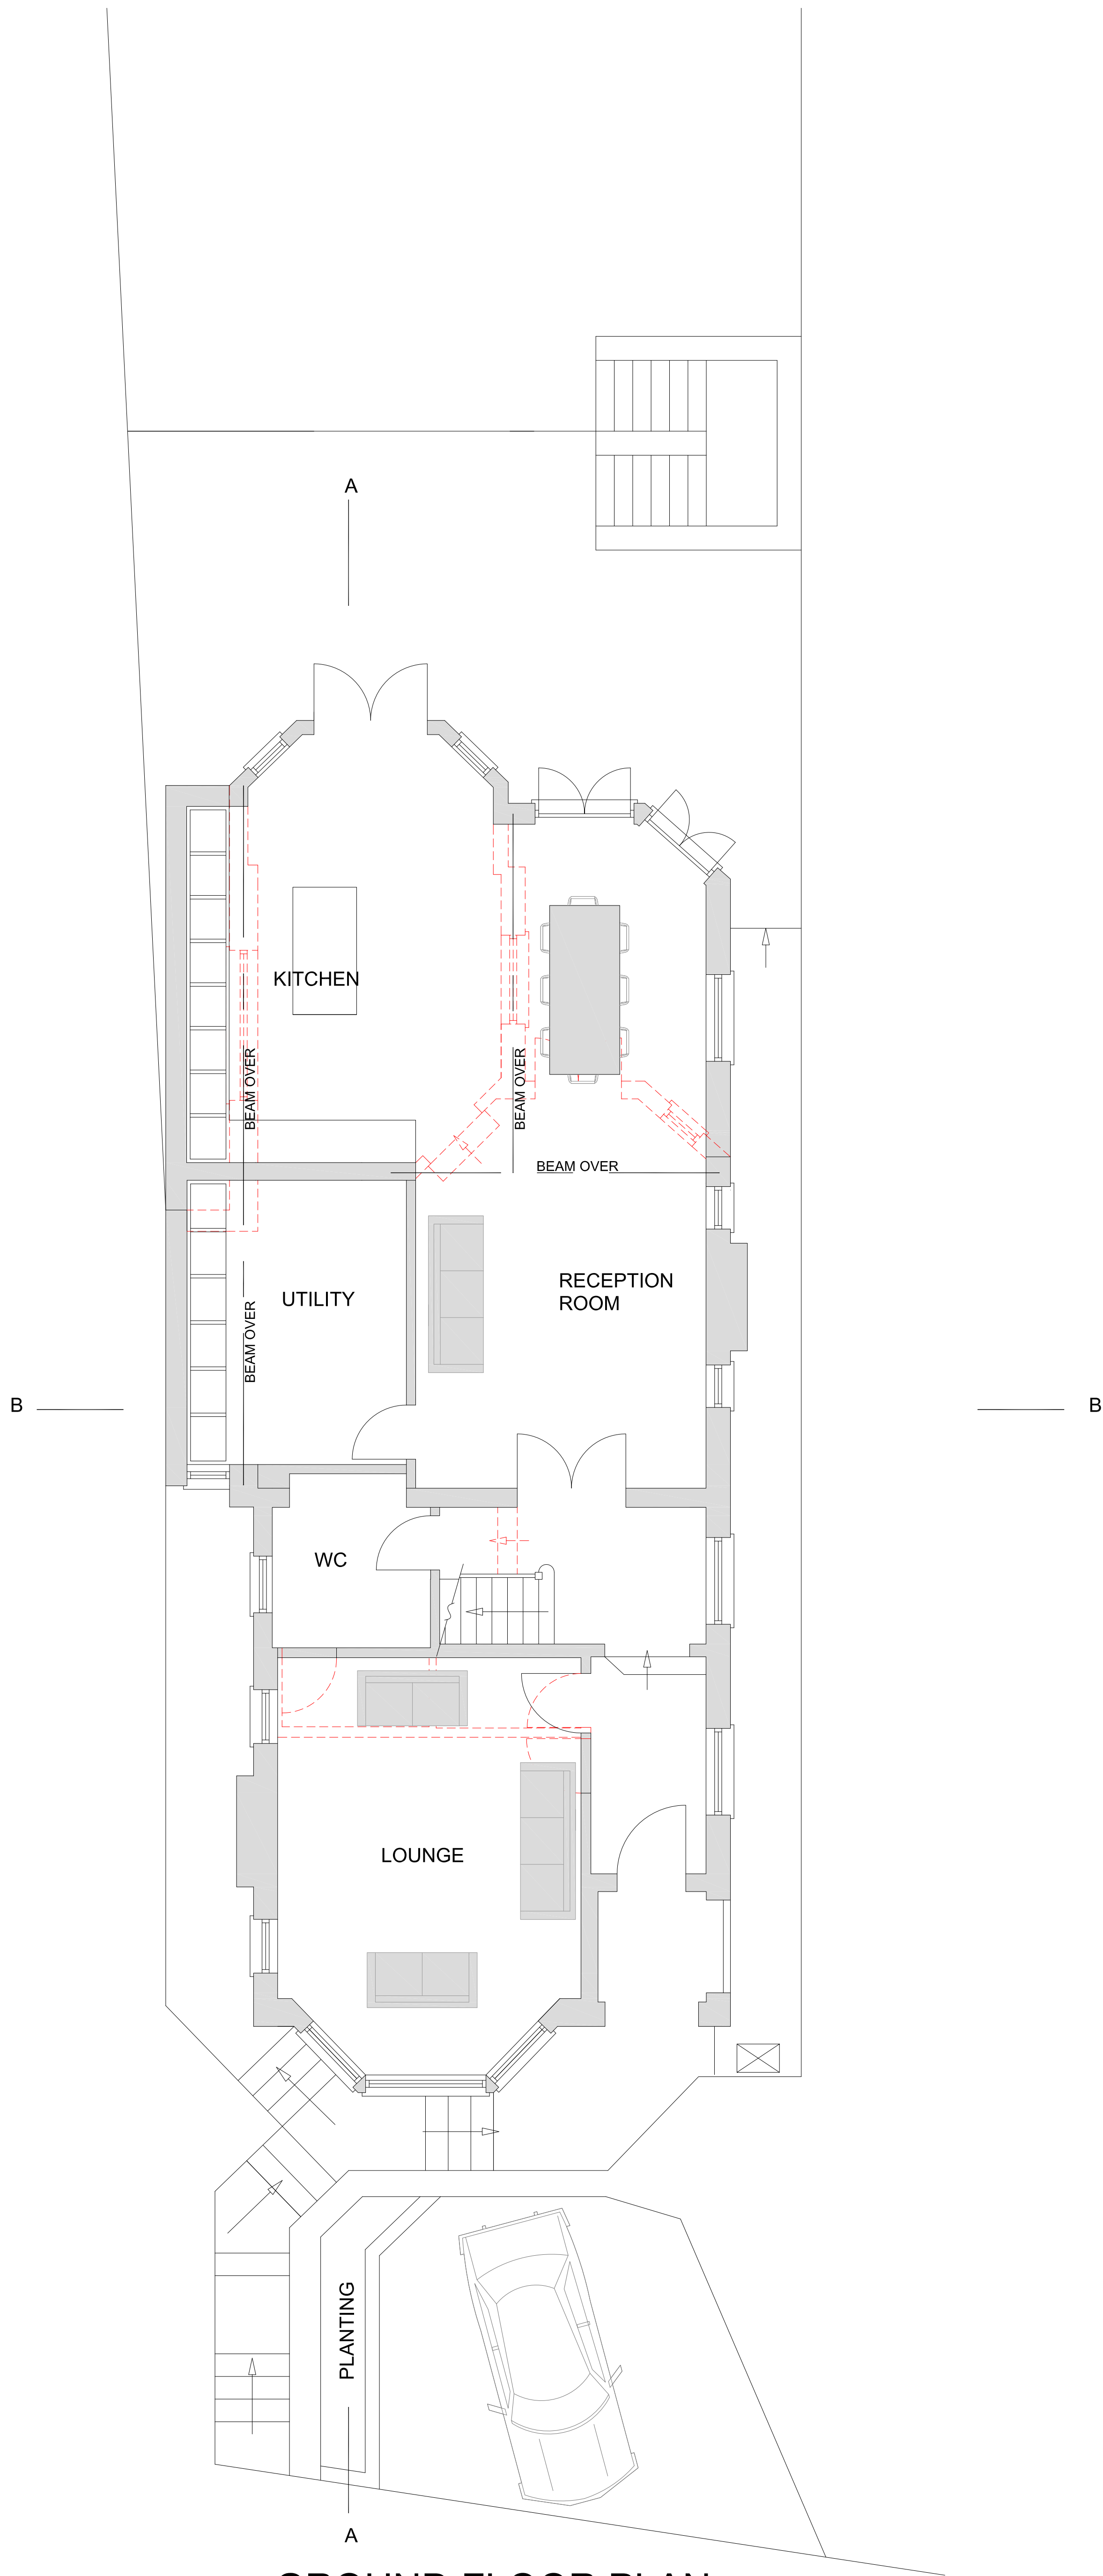


GROUND FLOOR PLAN


TITLE	PROPOSED DRAWINGS	ADDRESS	54 PLATTS LANE LONDON NW3
CLIENT	Mr. N. COHEN	SCALE	1:50 @ A1
		DRAWING NO.	091123/08
		DATE	NOV 2009
		REV.	

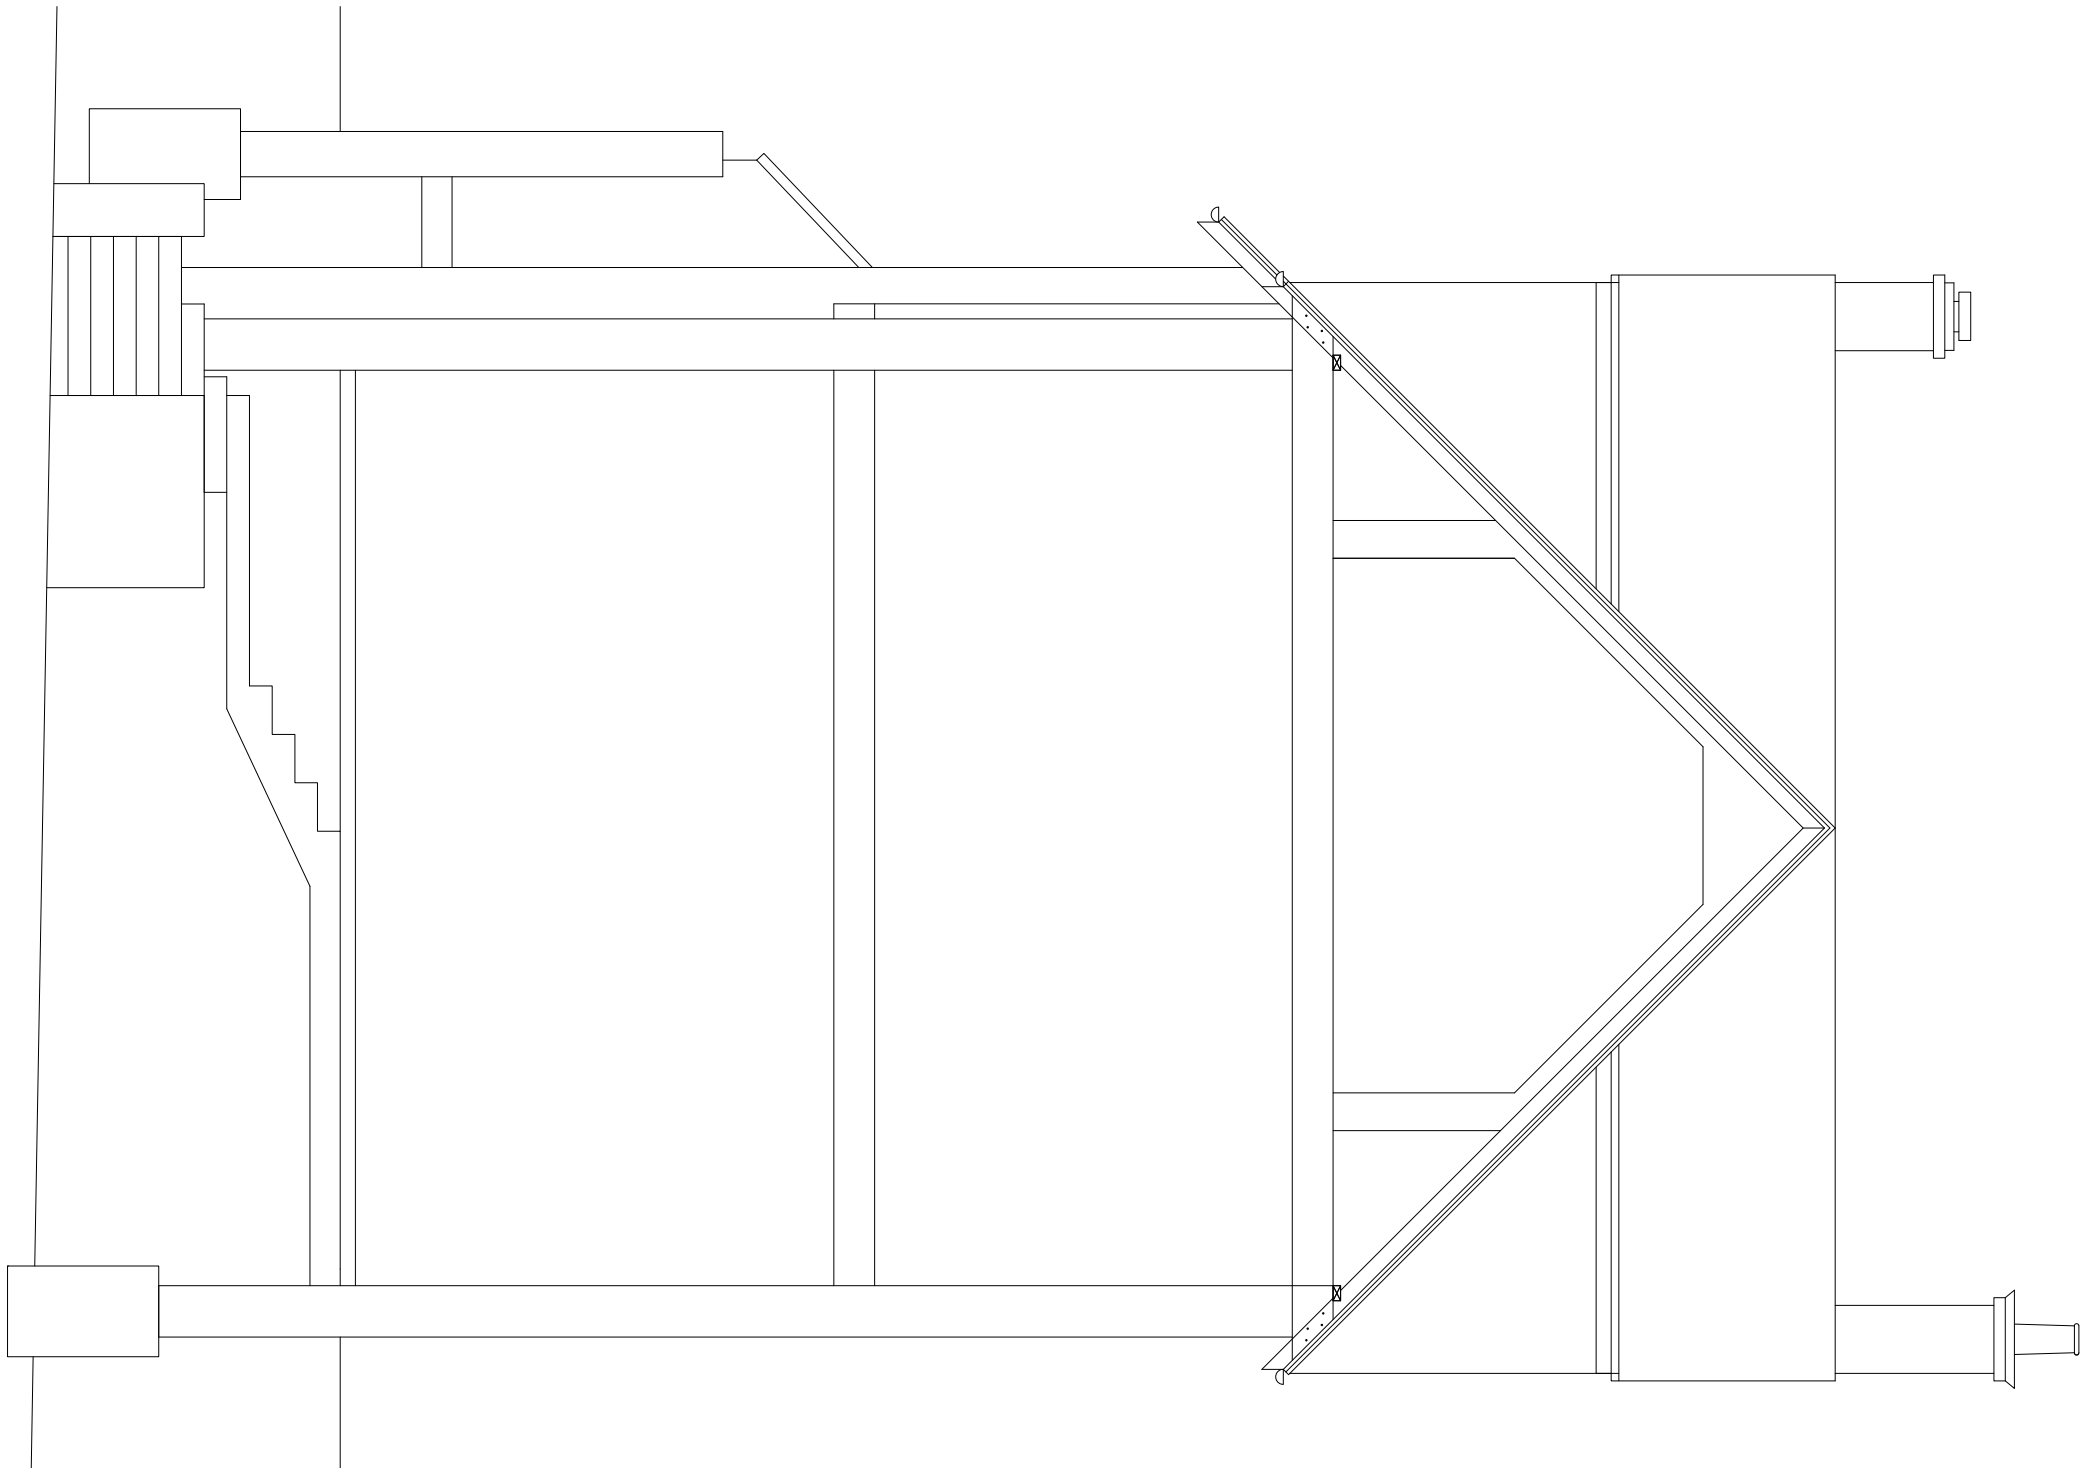

SECTION B-B

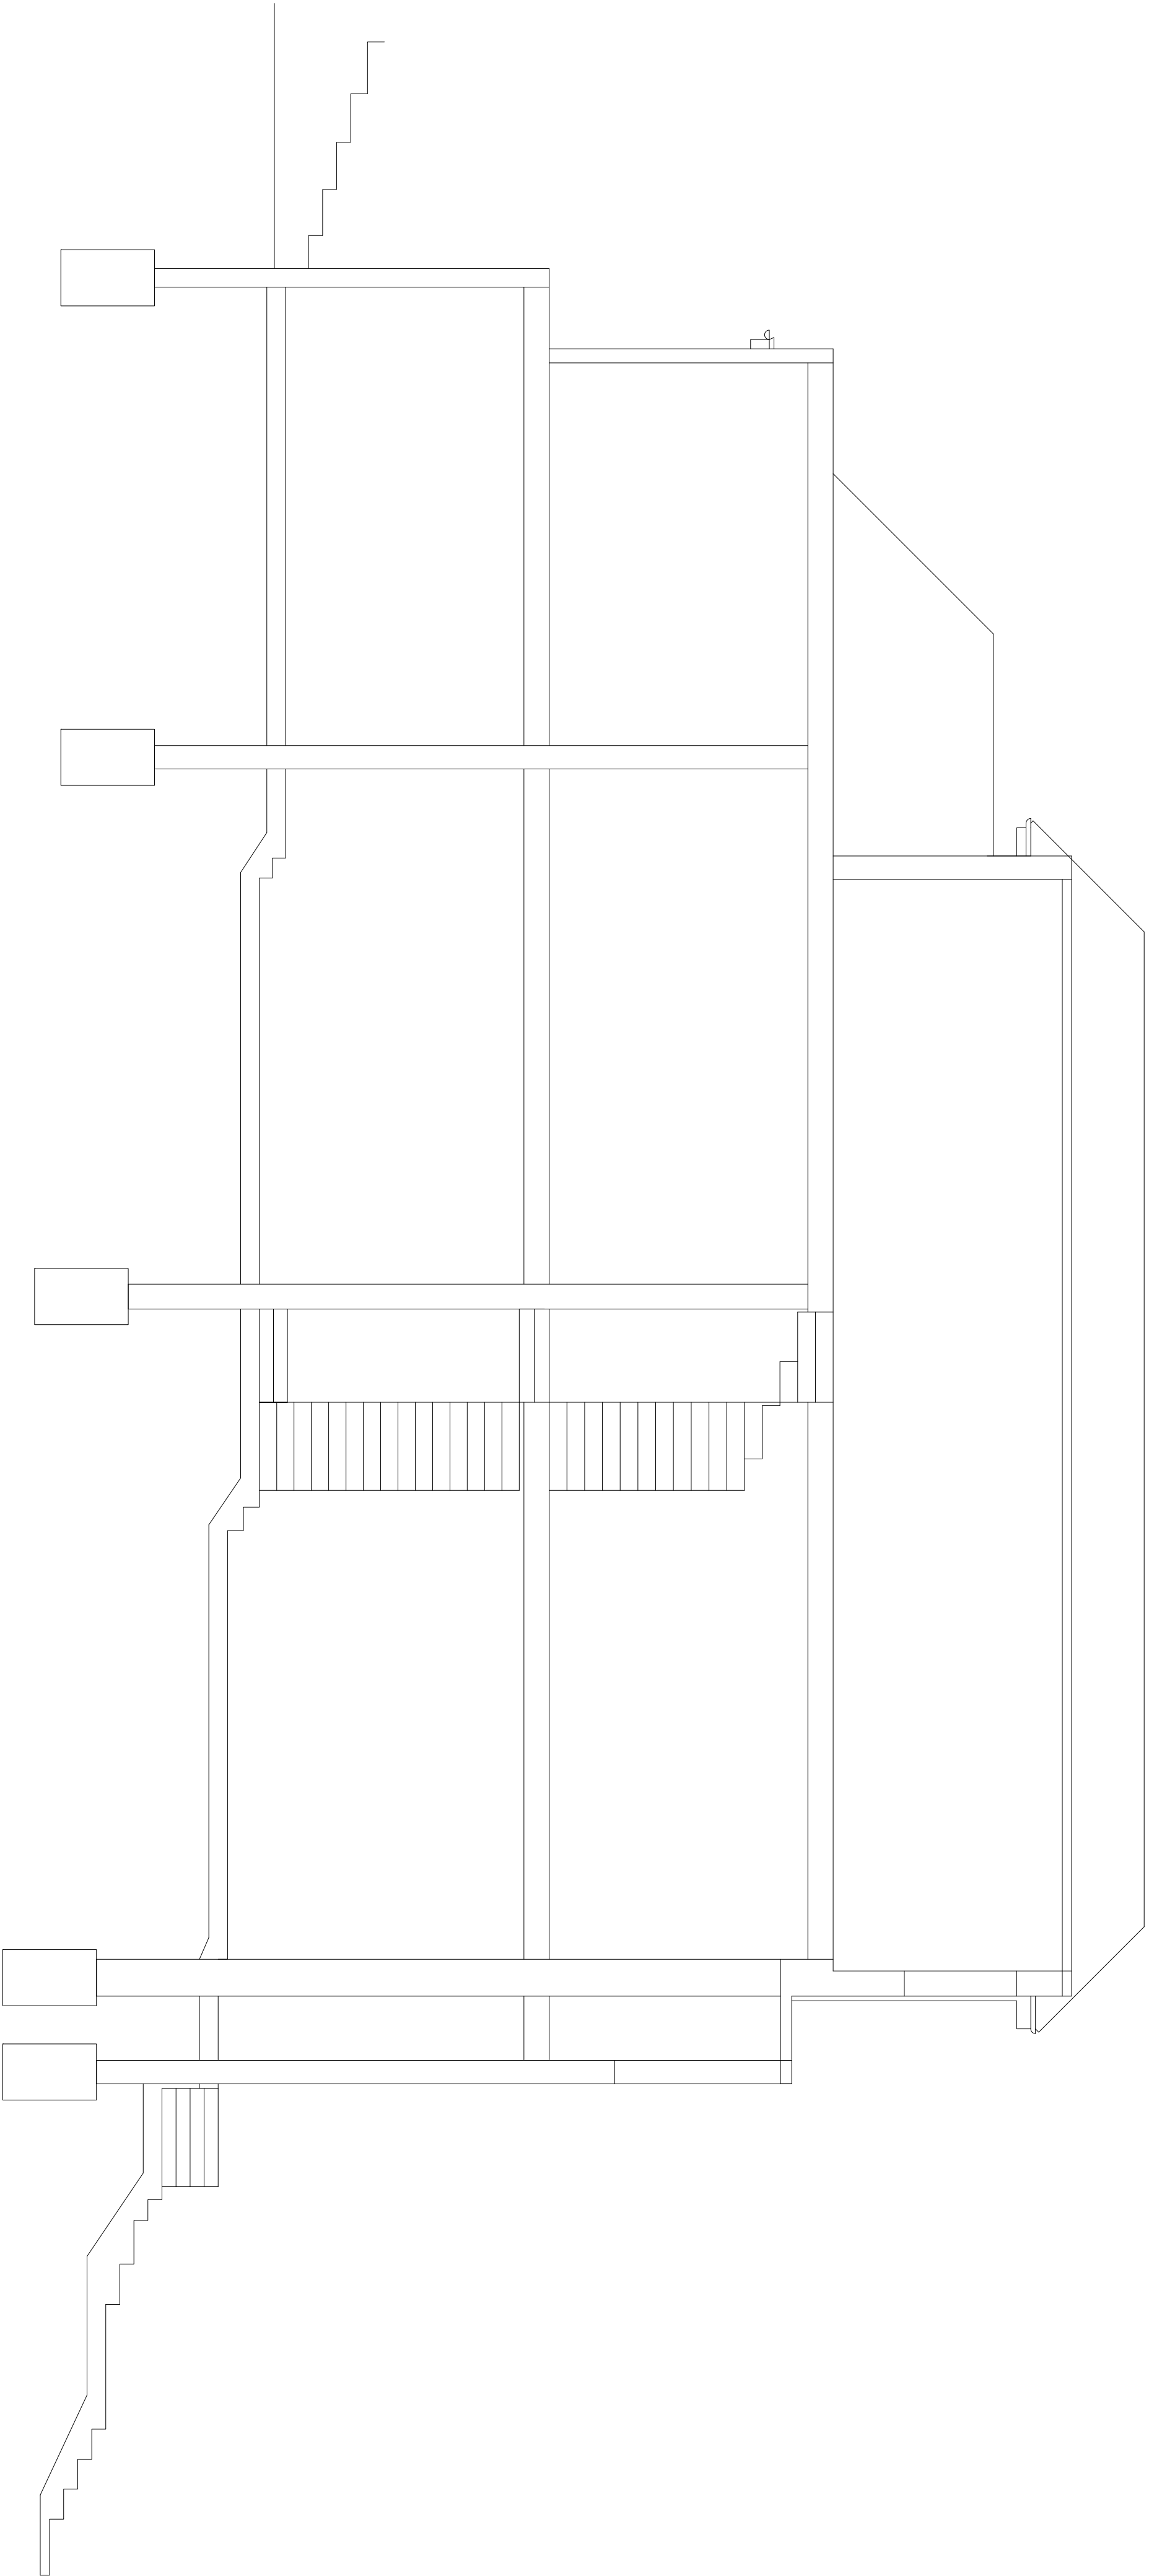

SECTION A-A

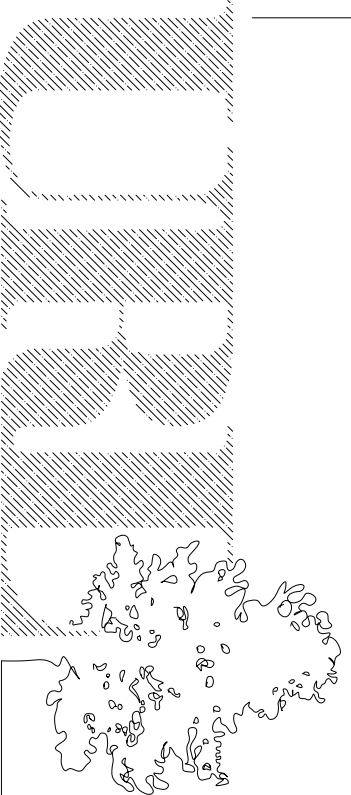

URBAN REGEN LONDON Ltd.

TITLE		PROPOSED DRAWINGS		ADDRESS	
CLIENT		Mr. N. COHEN		54 PLATTS LANE LONDON NW3	
SCALE		1:50 @ A1		DATE	NOV 2009
DRAWING NO.		091123/12		REV.	

Tel: 07970 647 449 Fax: 020 8963 9991 Email: urrlondon@aol.com