


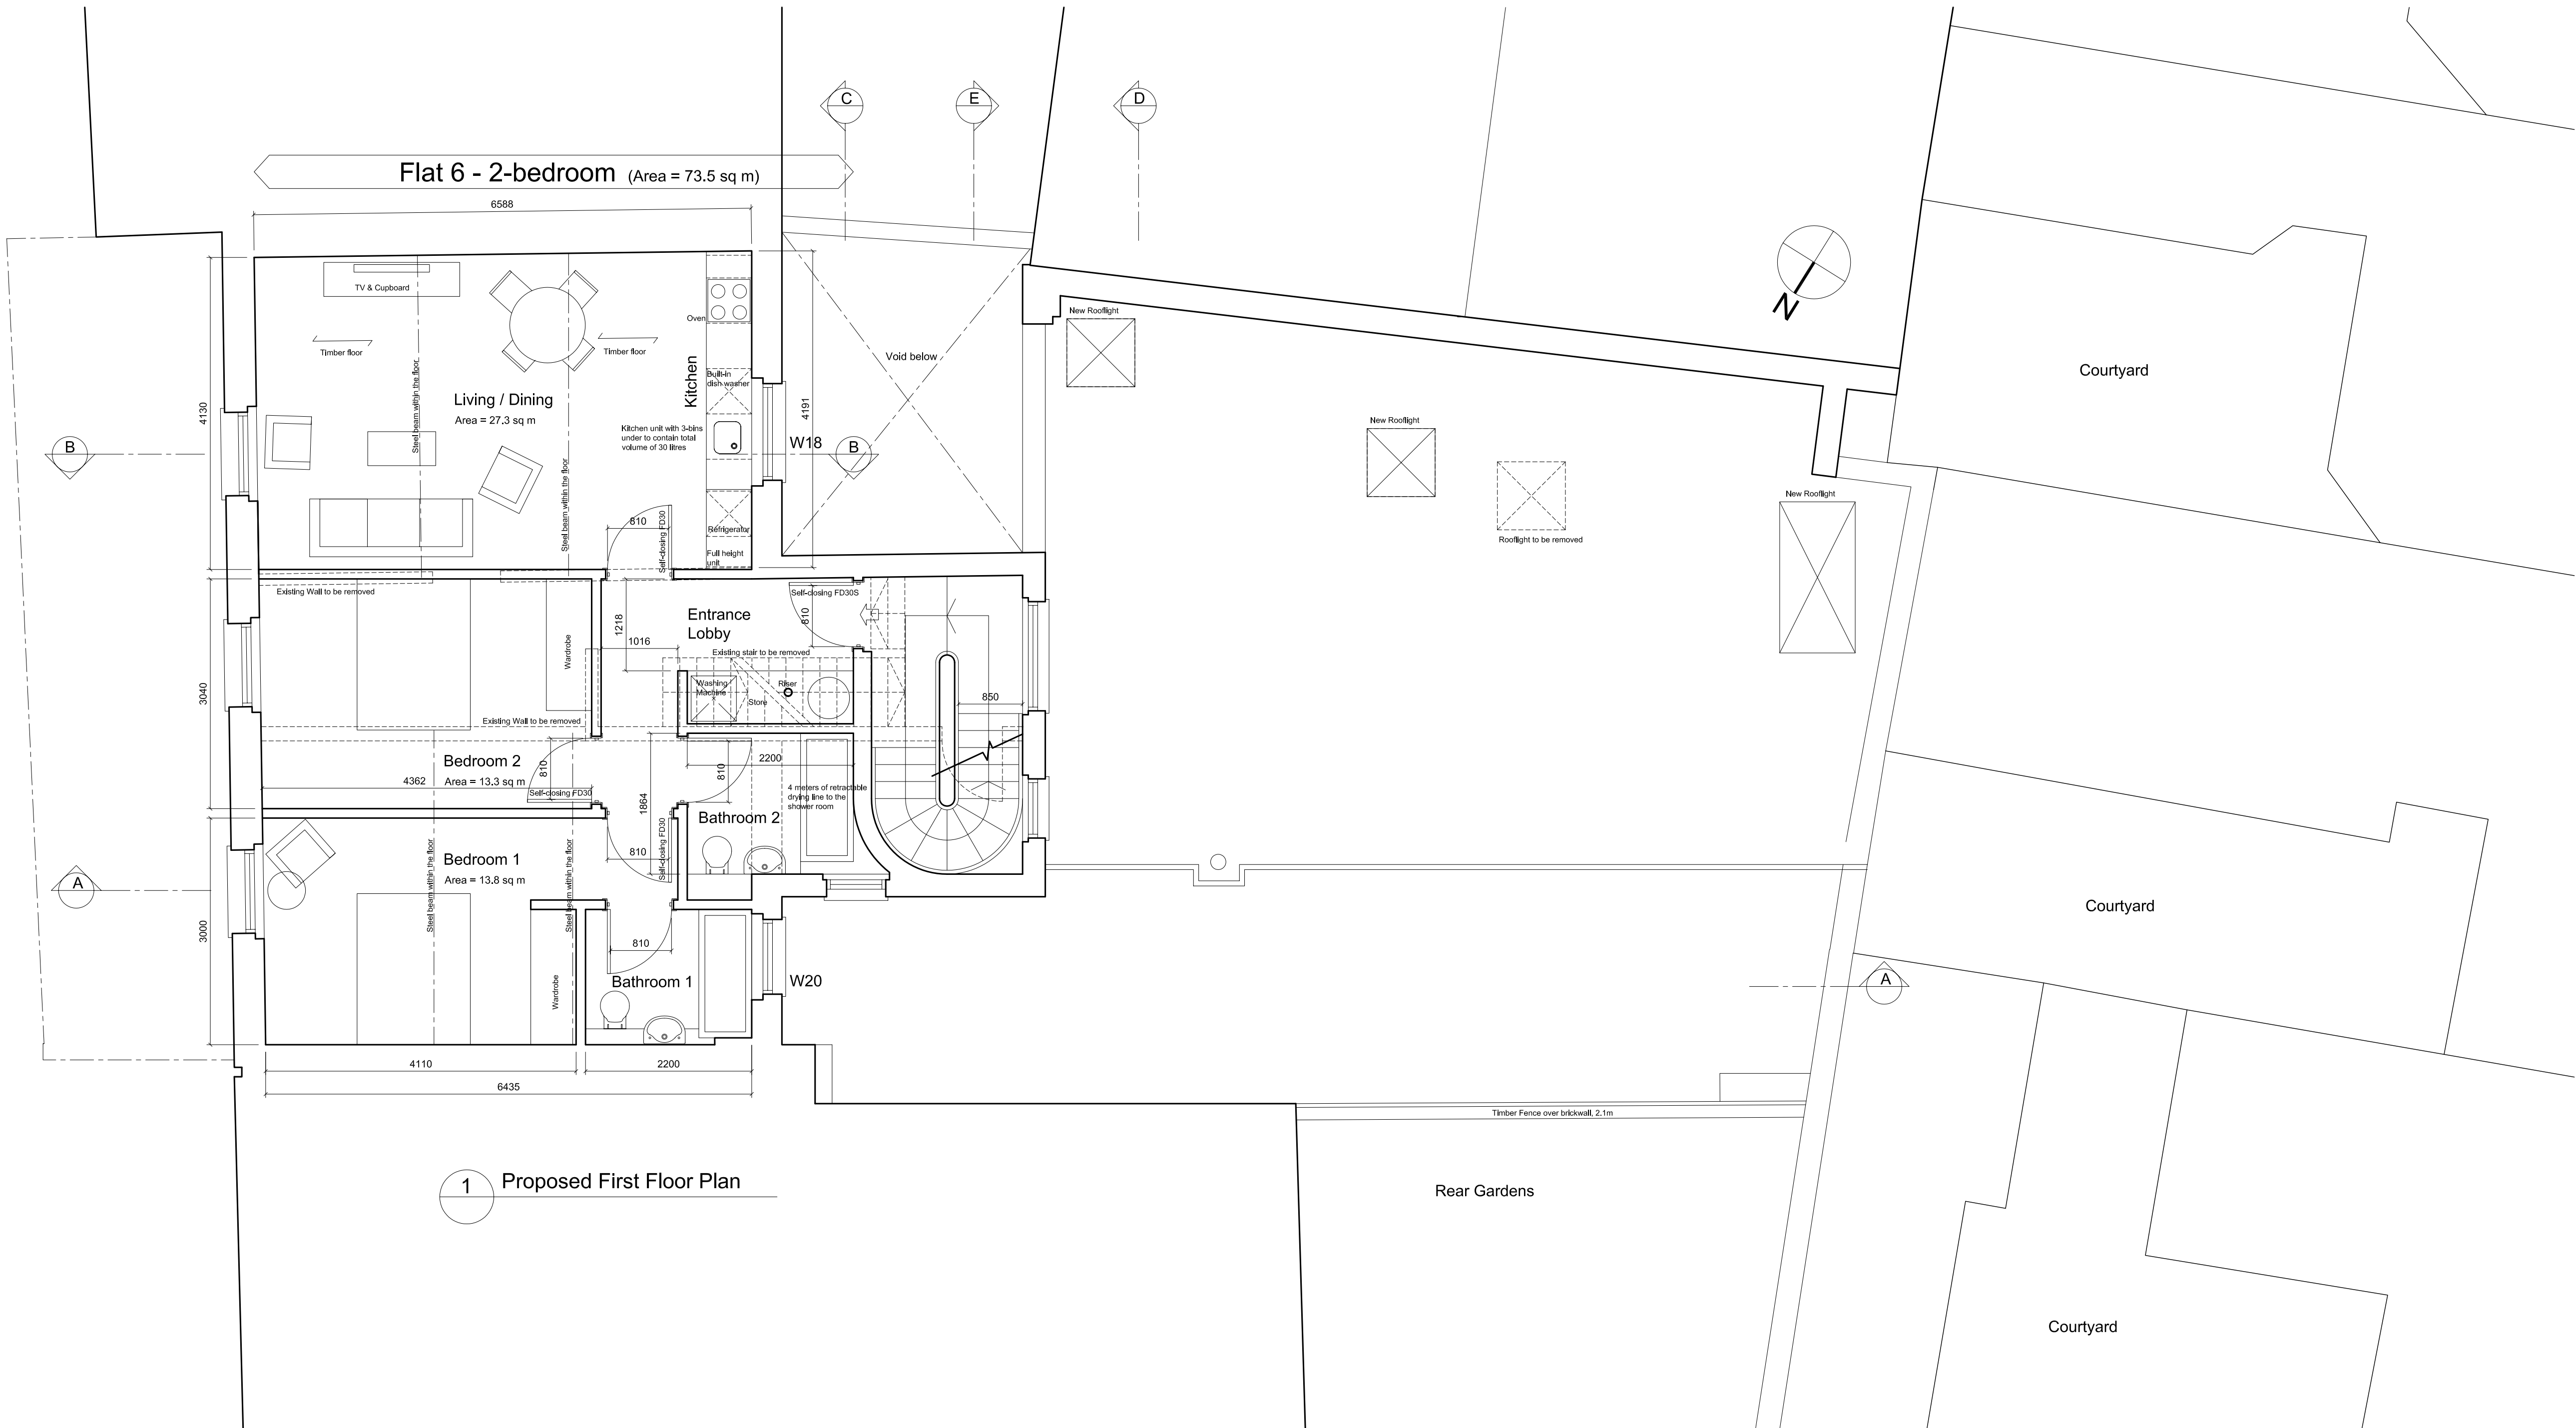

# For 8 Residential Units

## GENERAL NOTES

All dimensions are in millimetres

## REVISION

A DEC 09 Add Annotation and Internal Layout Details

## Ko and Partners

Unit 6  
1-3 Upper Richmond Road  
London SW15 2RF  
T 020 8974 0756  
F 0870 782 3742  
E postbox@koandpartners.co.uk

Project: 165 GRAY'S INN ROAD, LONDON WC1X 8UE

PROPOSED FIRST FLOOR PLAN

342-A-022  
Date: DEC 09

Revision:  
Scale: 1:50@A1

A

Client:  
Edenfield Estates Ltd

FOR APPROVAL