

HOLY TRINITY SCHOOL, TRINITY WALK, MARESFIELD GARDENS, NW3 5SQ.

LOCATION PLAN & PART SITE PLAN



03 FEB 2010

RECEIVED
03 FEB 2010

PART SITE PLAN / ROOF PLAN

1:100


LOCATION PLAN

1:1250

RECEIVED
25 JAN 2010

DRAWING NO:

NB/980/03

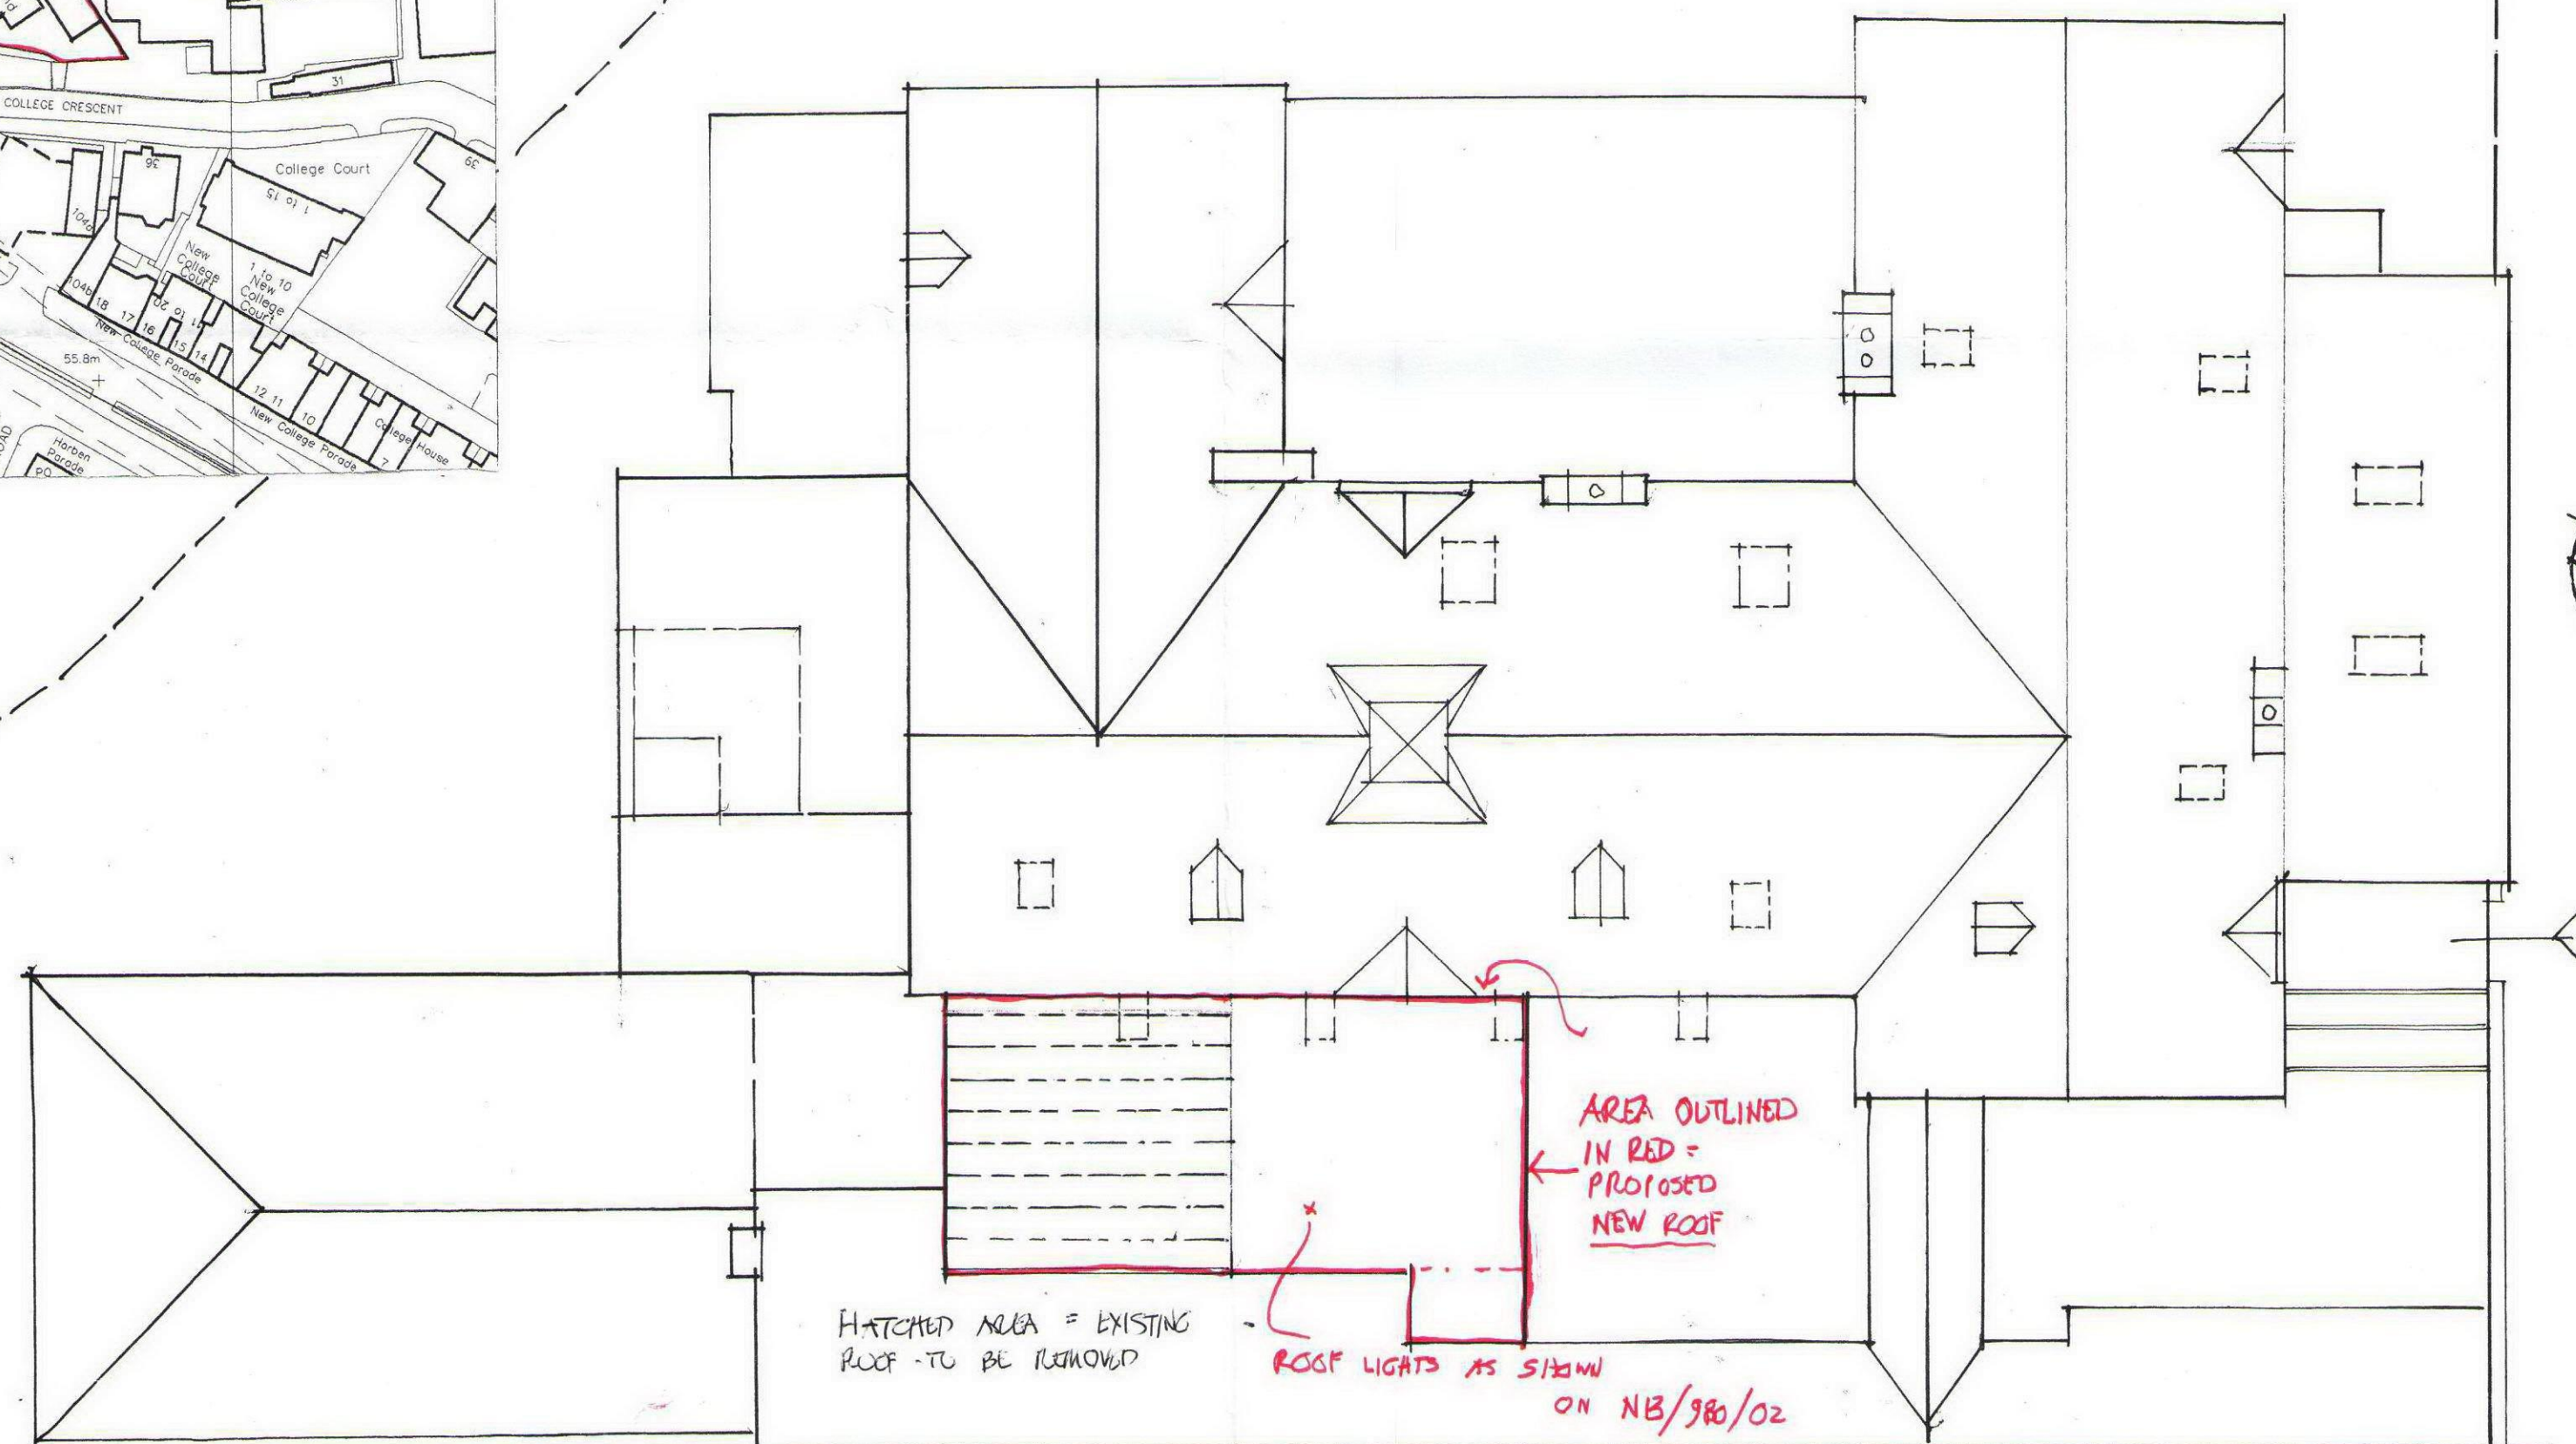

LOCATION
SITE PLAN