




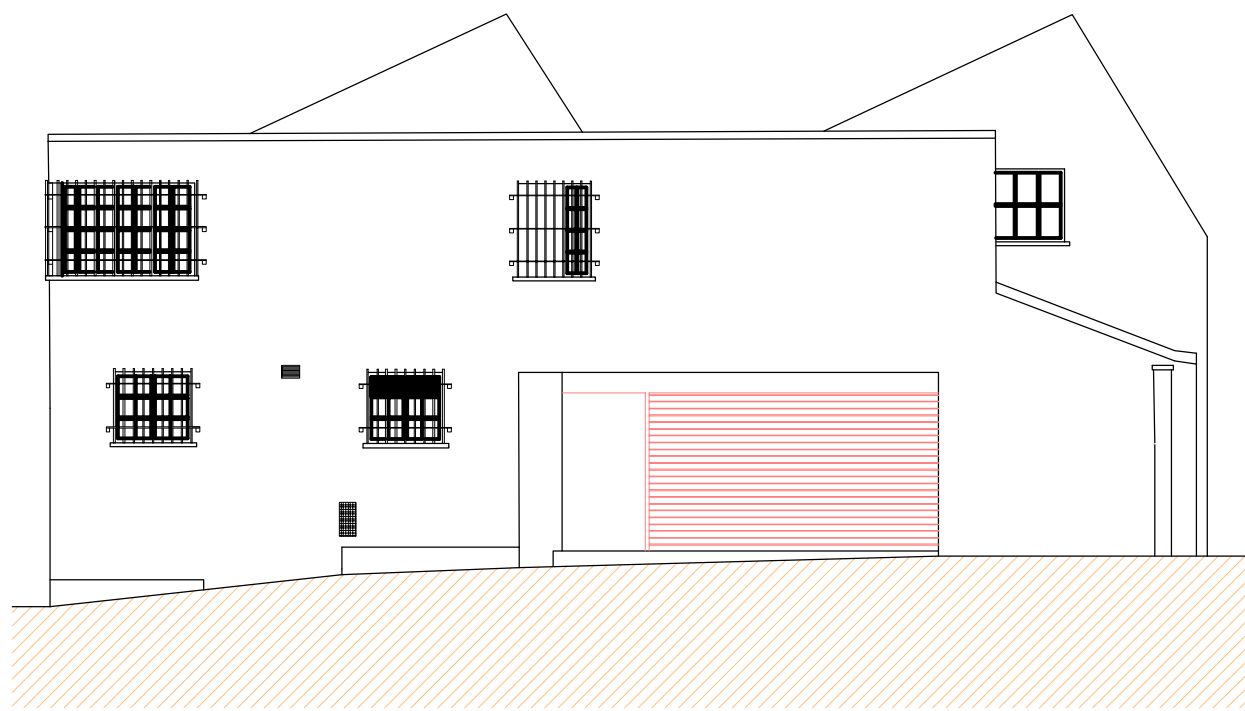


ELEVATION 2

Level Datum Line 35.000m

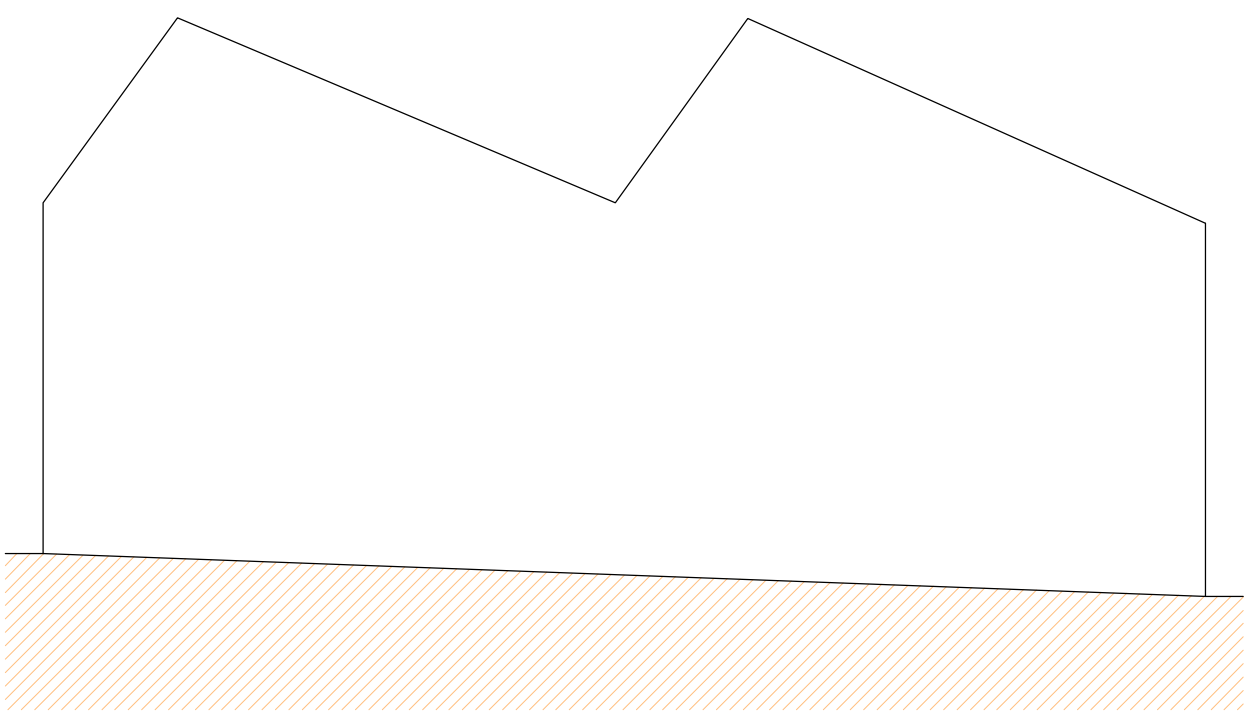


ELEVATION 4

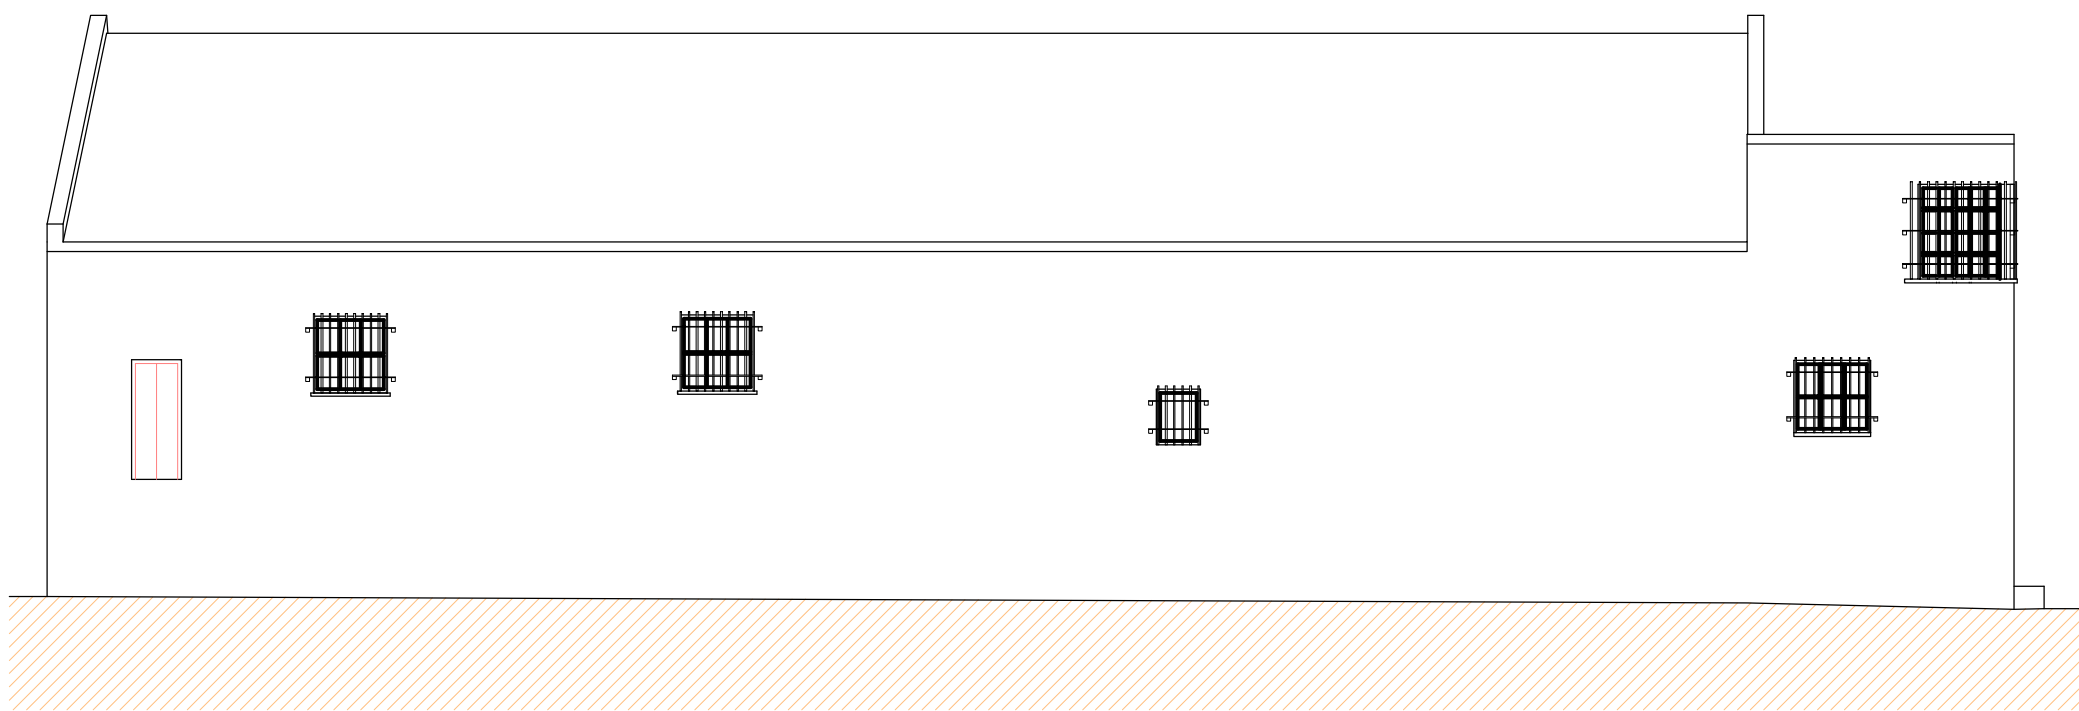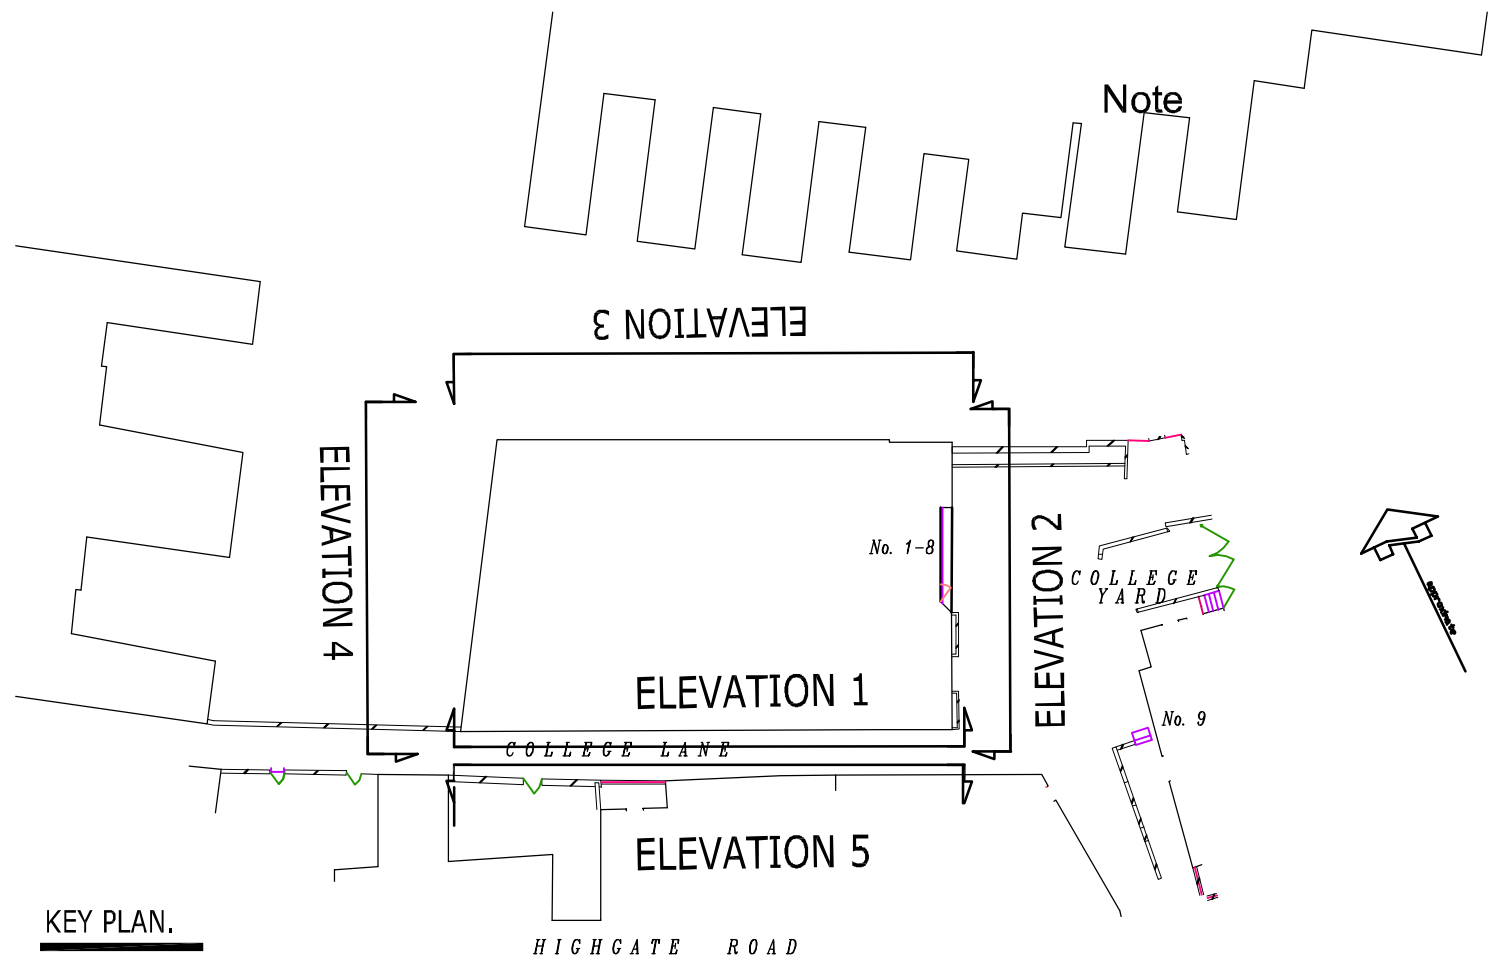


ELEVATION 1

Level Datum Line 35.000m

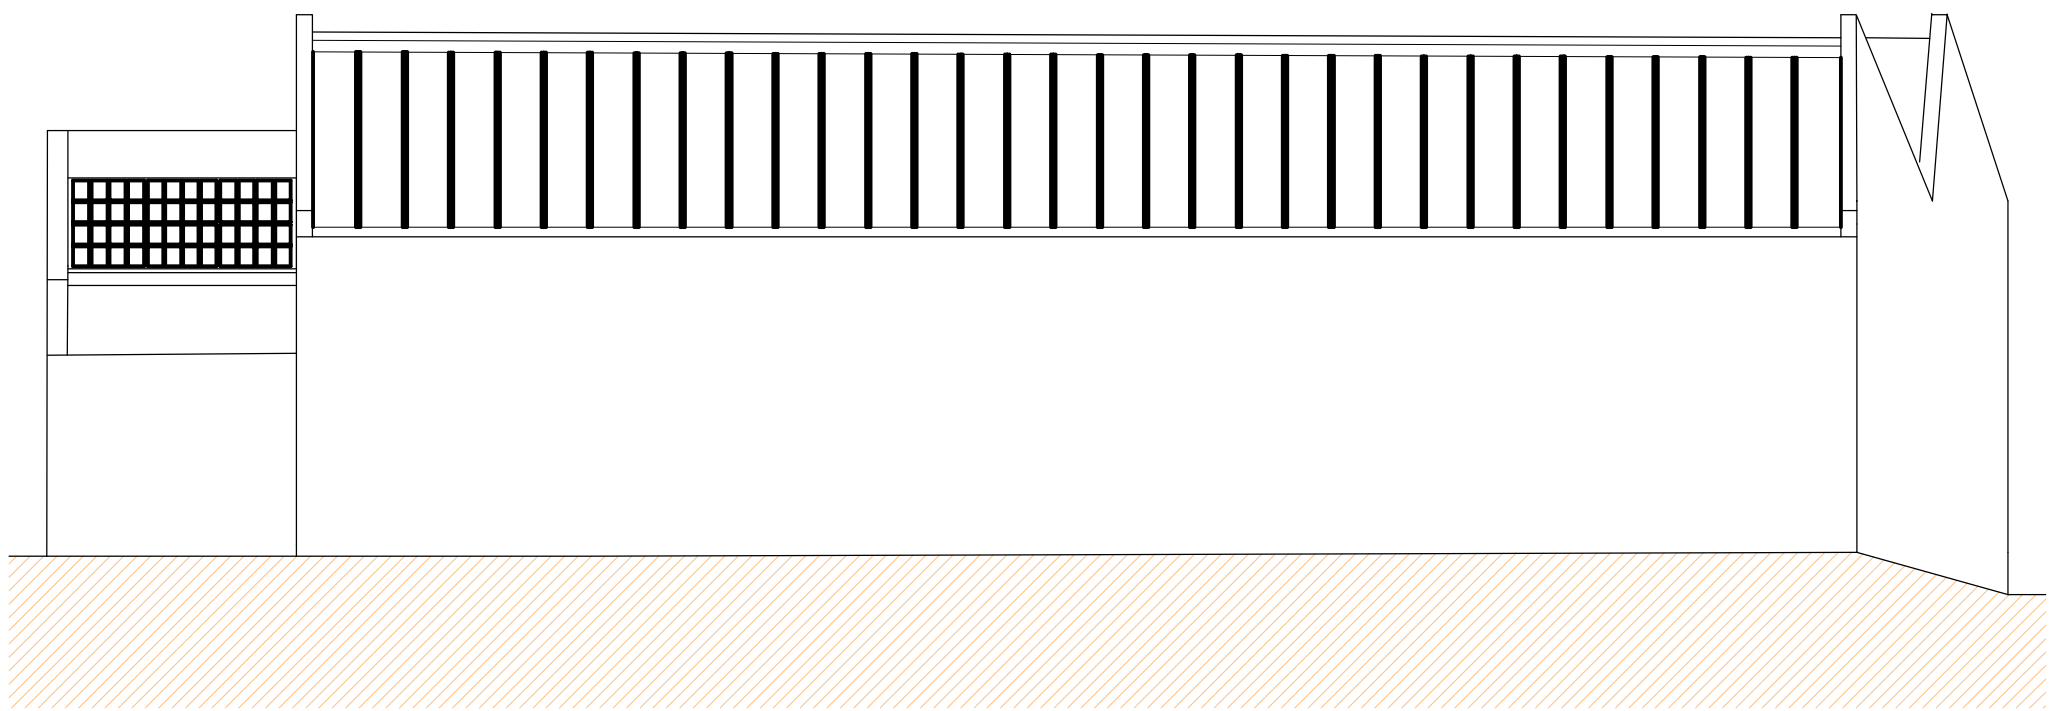

ELEVATION 3

Level Datum Line 35.000m

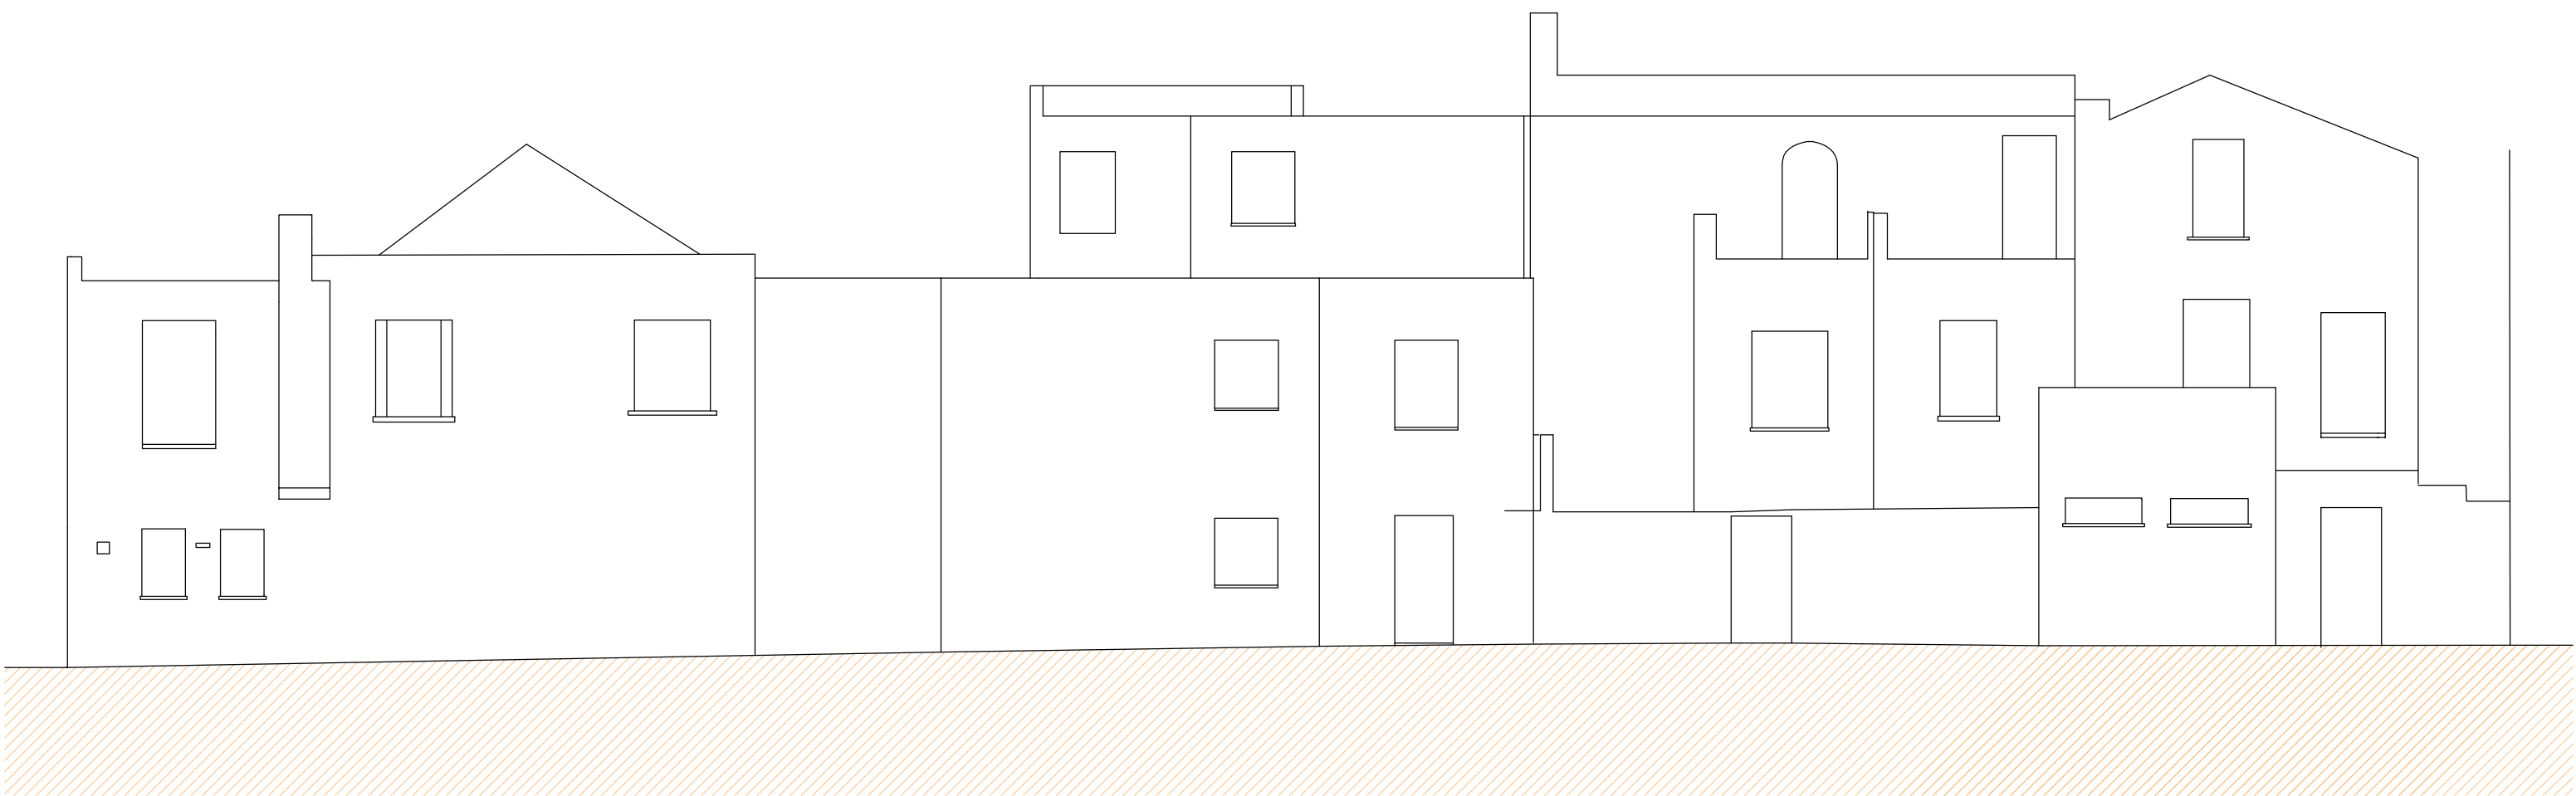

ELEVATION 5 (REAR ELEVATION TO COLLEGE LANE)



FOR PLANNING

REV A 19/05/09 COLLEGE LANE ELEVATION ADDED

BB PARTNERSHIP LTD
CHARTERED ARCHITECTS
THE TRAFALGAR - 17 REMINGTON STREET - LONDON N1 8QH
TEL . 020 7336 8555 FAX . 020 7336 8777
e-mail . architect@bbpartnership.co.uk

client	MRS S FABRE		
project	1 - 8 COLLEGE YARD LONDON NW5		
drawing	EXSTG ELEVATIONS		
date	scale	drawn by	
June 08	1:100	st	
drg.no.	ENX_007	rev.	A

do not scale . check all dimensions on site ©
© 2008 BB PARTNERSHIP LIMITED
ALL RIGHTS RESERVED

 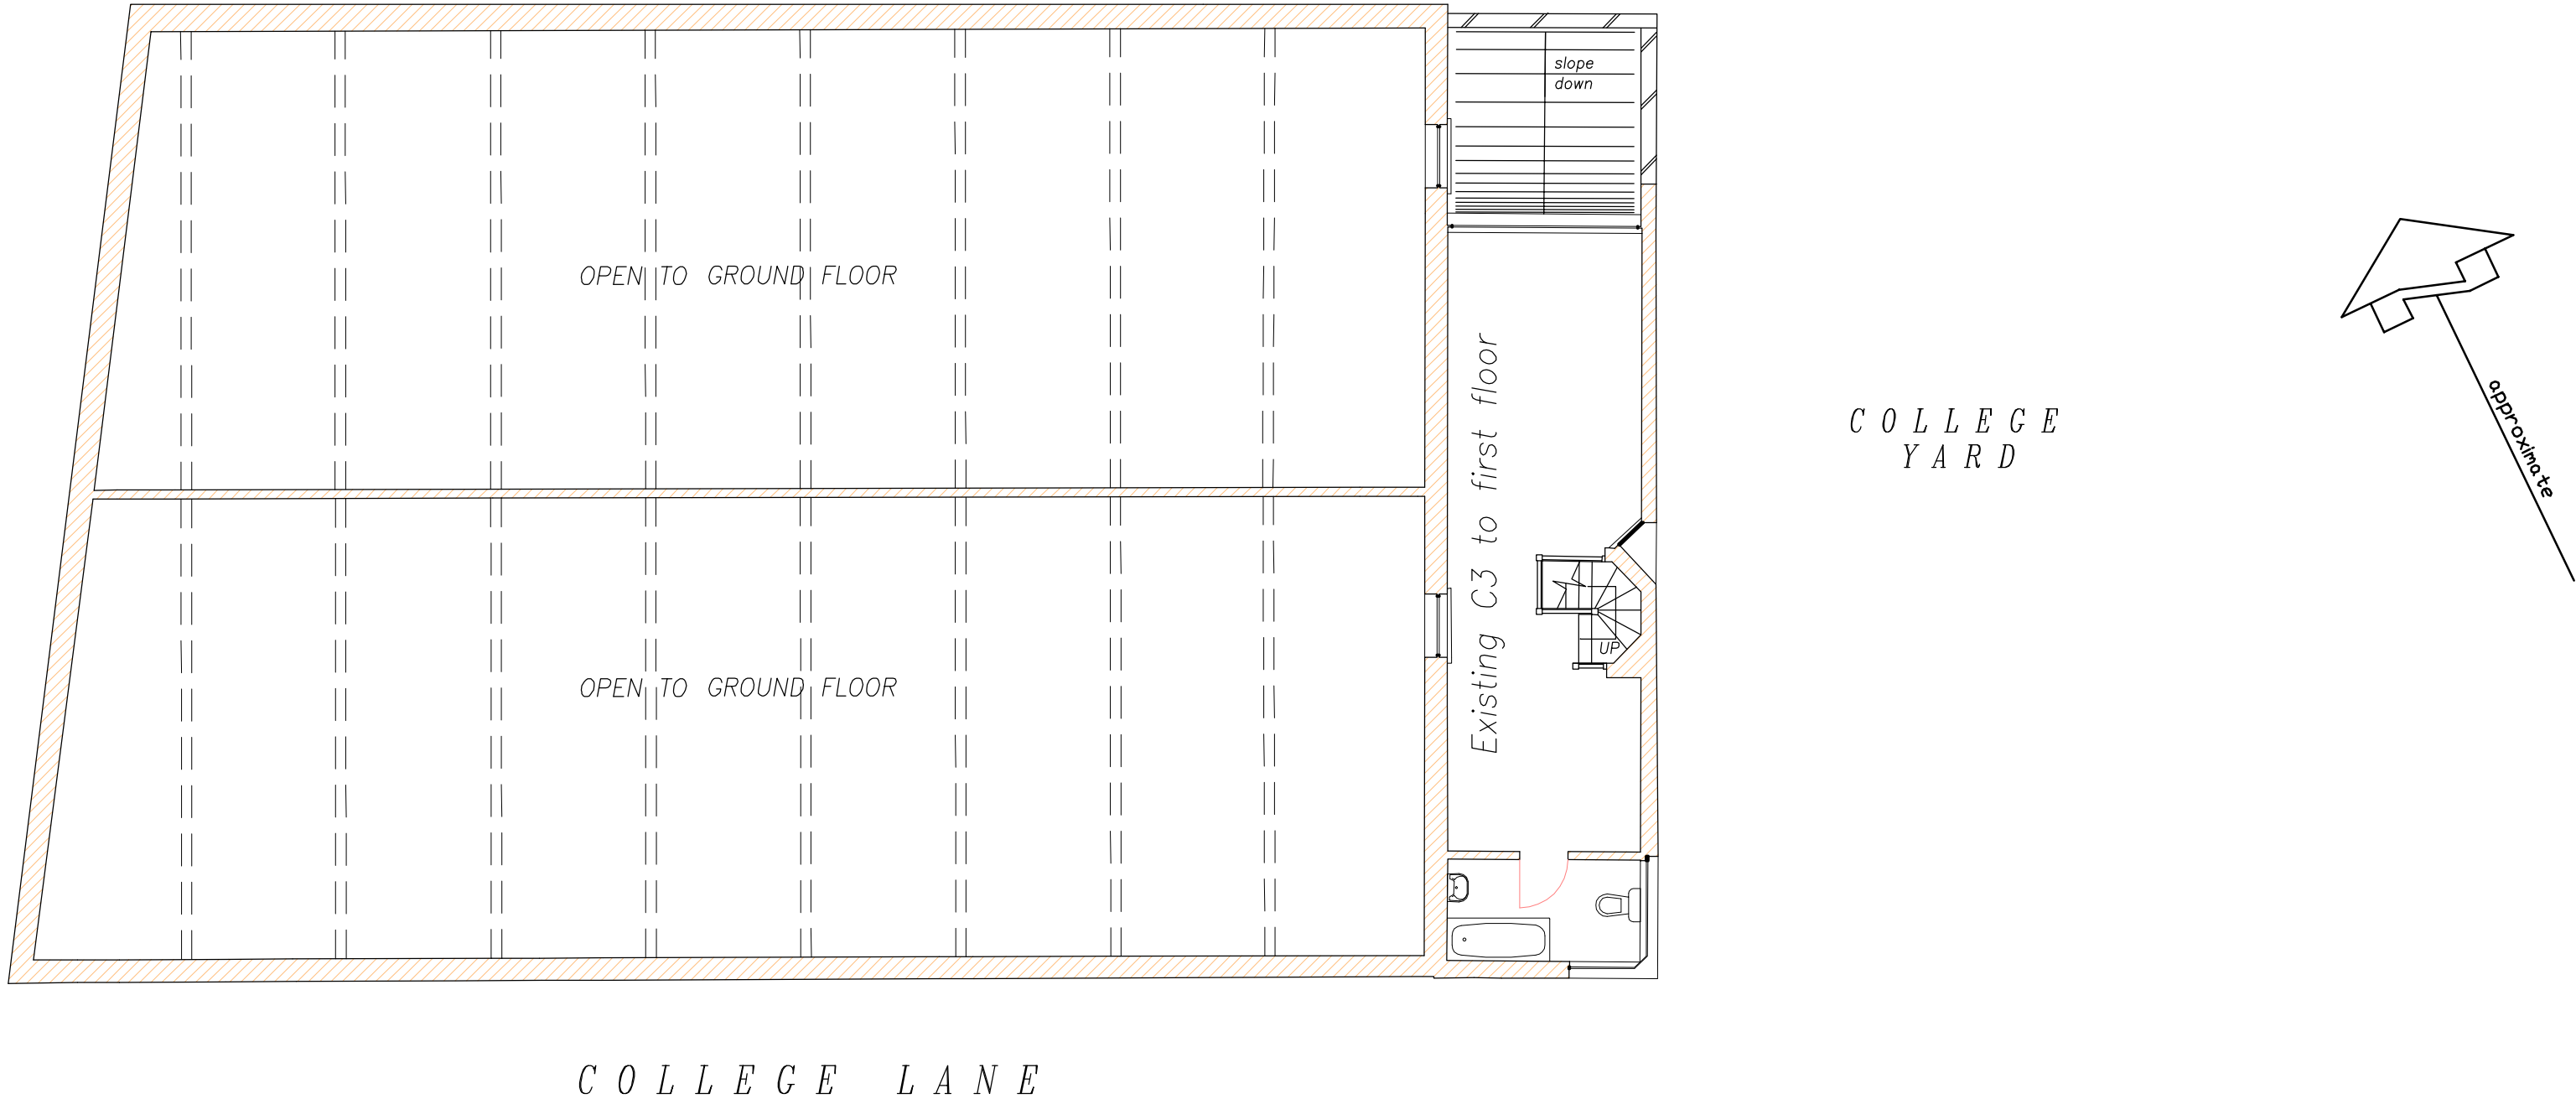

FOR PLANNING

REV 23/10/08 ROOM LABEL ADDED

BB PARTNERSHIP LTD



CHARTERED ARCHITECTS

THE TRAFALGAR . 17 REMINGTON STREET . LONDON N1 8DH
TEL . 020 7336 8555 FAX . 020 7336 8777
e-mail . architect@bbpartnership.co.uk

client		MRS S FABRE	
project		1 - 8 COLLEGE YARD LONDON NW5	
drawing		EXSTG FIRST FLOOR PLAN	
date	scale	drawn by	
June 08	1:100 @ A1	st	
drg.no.	ENX_004	rev.	A

do not scale . check all dimensions on site ©

© 2008 BB PARTNERSHIP LIMITED
ALL RIGHTS RESERVED

 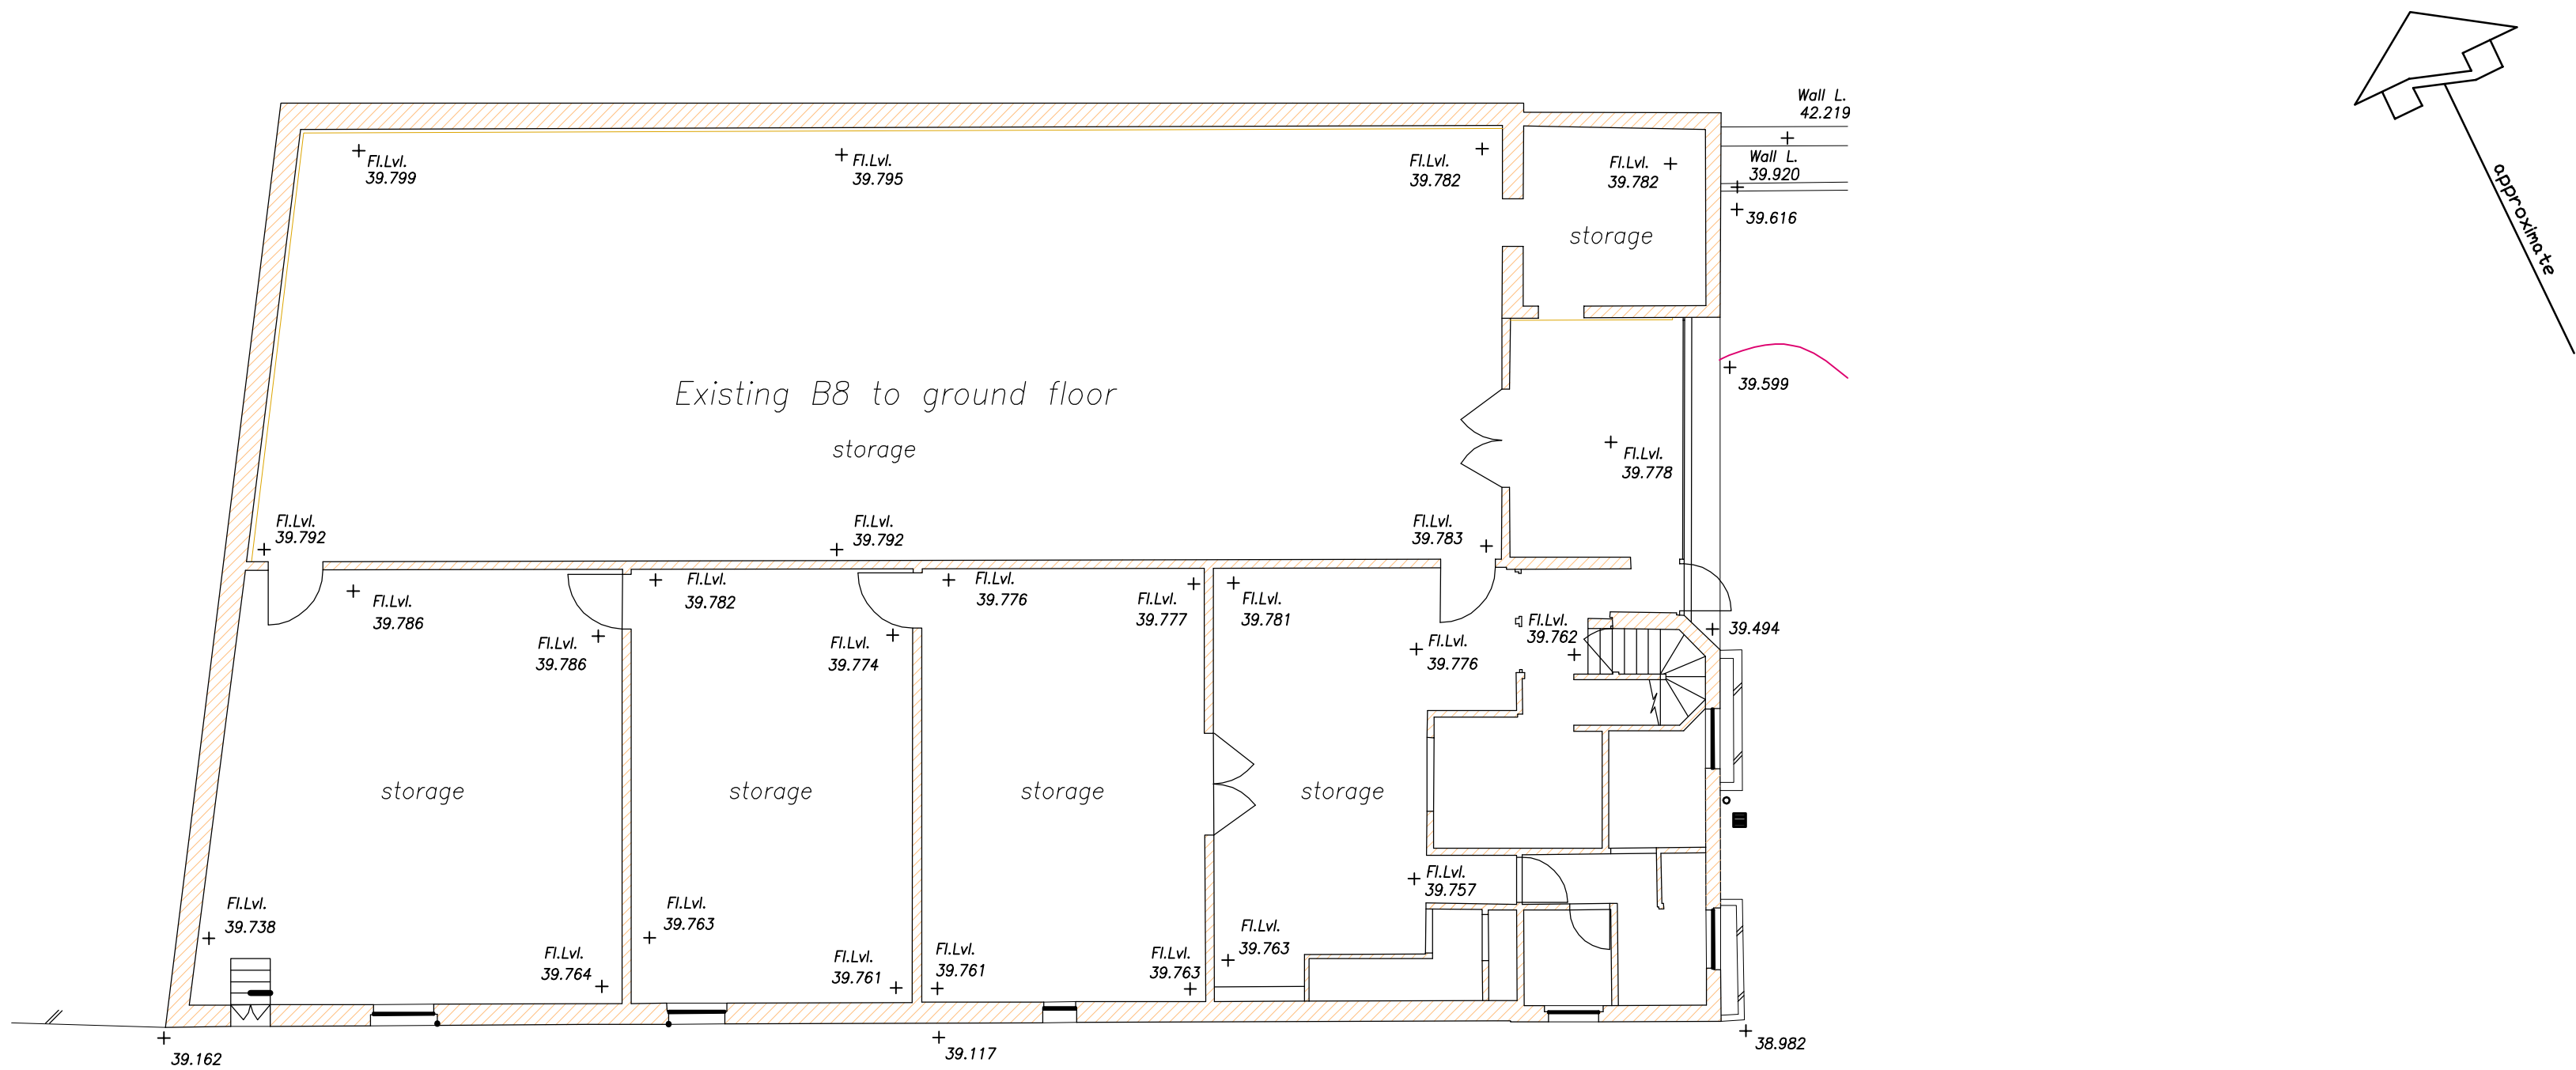

FOR PLANNING

REV 23/10/08 ROOM LABEL ADDED

BB PARTNERSHIP LTD CHARTERED ARCHITECTS

THE TRAFALGAR . 17 REMINGTON STREET . LONDON N1 8DH
TEL . 020 7336 8555 FAX . 020 7336 8777
e-mail . architect@bbpartnership.co.uk

client	MRS S FABRE		
project	1 - 8 COLLEGE YARD LONDON NWS		
drawing	EXSTG GROUND FLOOR PLAN		
date	scale	drawn by	
June 08	1:100 @ A1	st	
drg.no.	ENX_003	rev.	A

do not scale . check all dimensions on site ©
© 2008 BB PARTNERSHIP LIMITED
ALL RIGHTS RESERVED

1-8 College Yard, London, NW5.



1. COLLEGE LANE LOOKING SOUTH



2. APPROACH FROM HIGHGATE ROAD

1-8 College Yard, London. NWS



3. Exstc. South East Elevation



4. Exstc. North West Elevation.

BB PARTNERSHIP LTD
ARCHITECTS

1-8 College Yard, London, NWS



5. Exster. South East Elevation + College Lane.



6. Rear of 60-62 Hicmatts Road.

BB PARTNERSHIP LTD
ARCHITECTS

1 - 8 Concrete Yard, London, NWS



7. Rear of EVANGELIST ROAD.





8. Rear of EVANGELIST ROAD

1 - 8 College Yard - London. NWS.



9. Rem of No. 55 Lady Somerset Road.


BB PARTNERSHIP LTD
ARCHITECTS

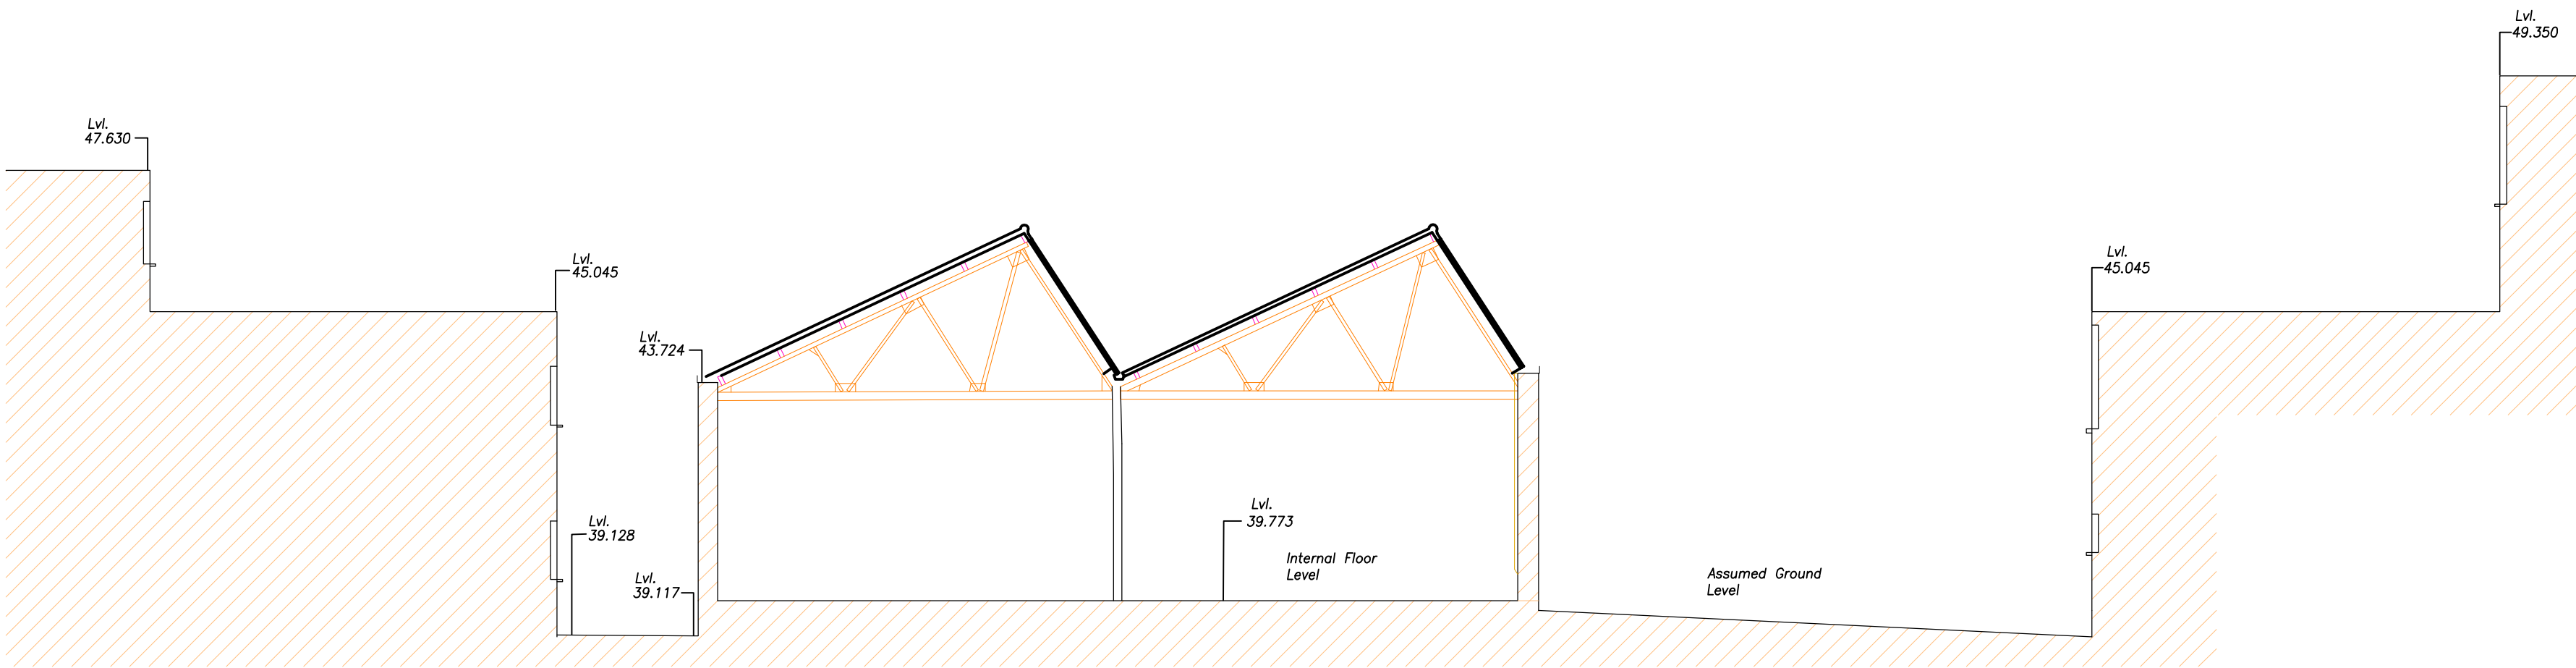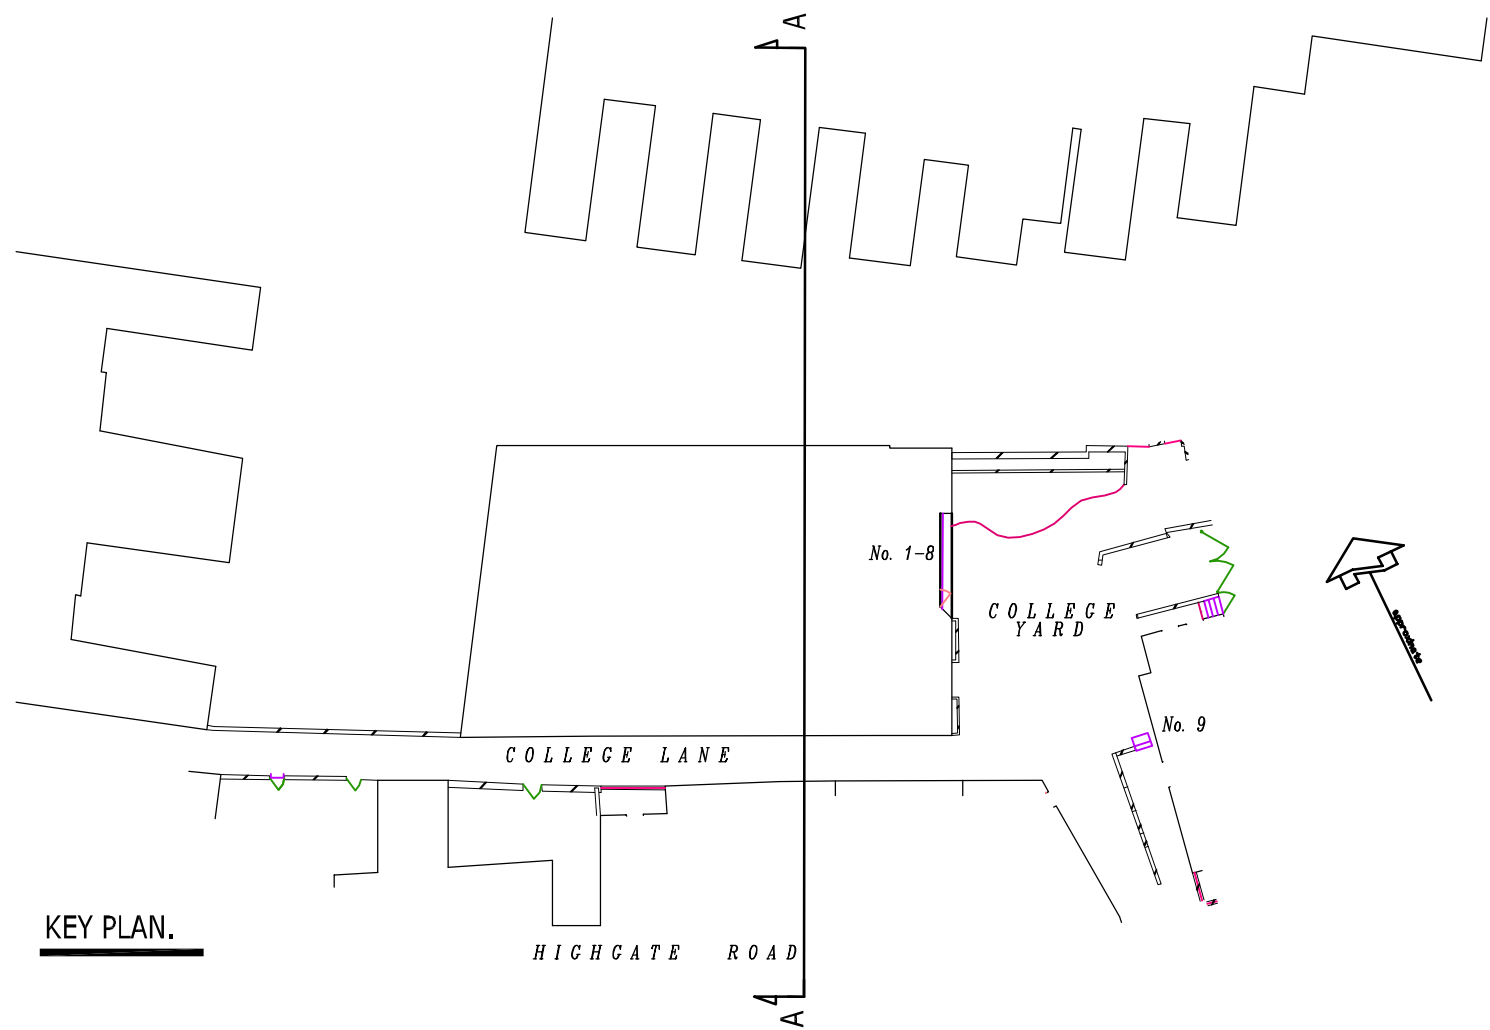

Level Datum Line 35.000m



Level Datum Line 35.000m

Section A-A

 

FOR PLANNING

BB PARTNERSHIP LTD			
CHARTERED ARCHITECTS			
THE TRAFALGAR . 17 REMINGTON STREET . LONDON N1 8DH			
TEL . 020 7336 8555 FAX . 020 7336 8777			
e-mail . architect@bbpartnership.co.uk			
client	MRS S FABRE		
project	1 - 8 COLLEGE YARD LONDON NW5		
drawing	EXSTG SECTION A-A		
date	scale	drawn by	
June 08	1:100	st	
drg.no.	ENX_006	rev.	
do not scale . check all dimensions on site ©			
© 2008 BB PARTNERSHIP LIMITED			
ALL RIGHTS RESERVED			

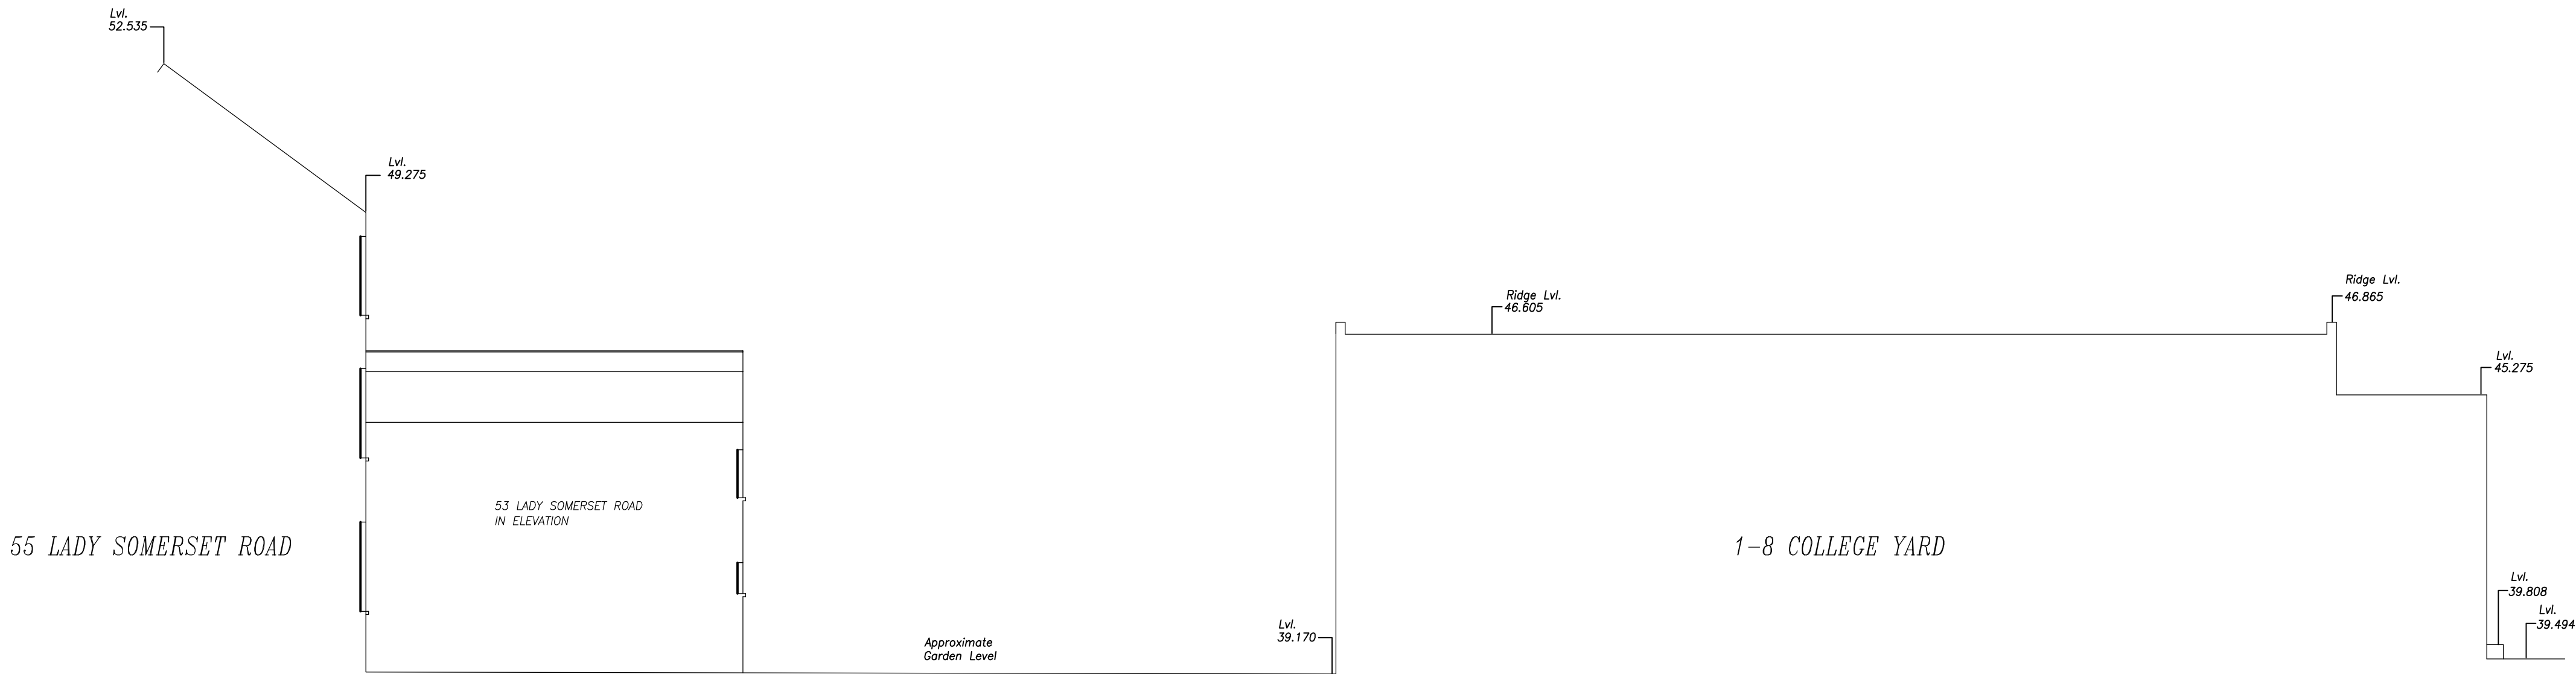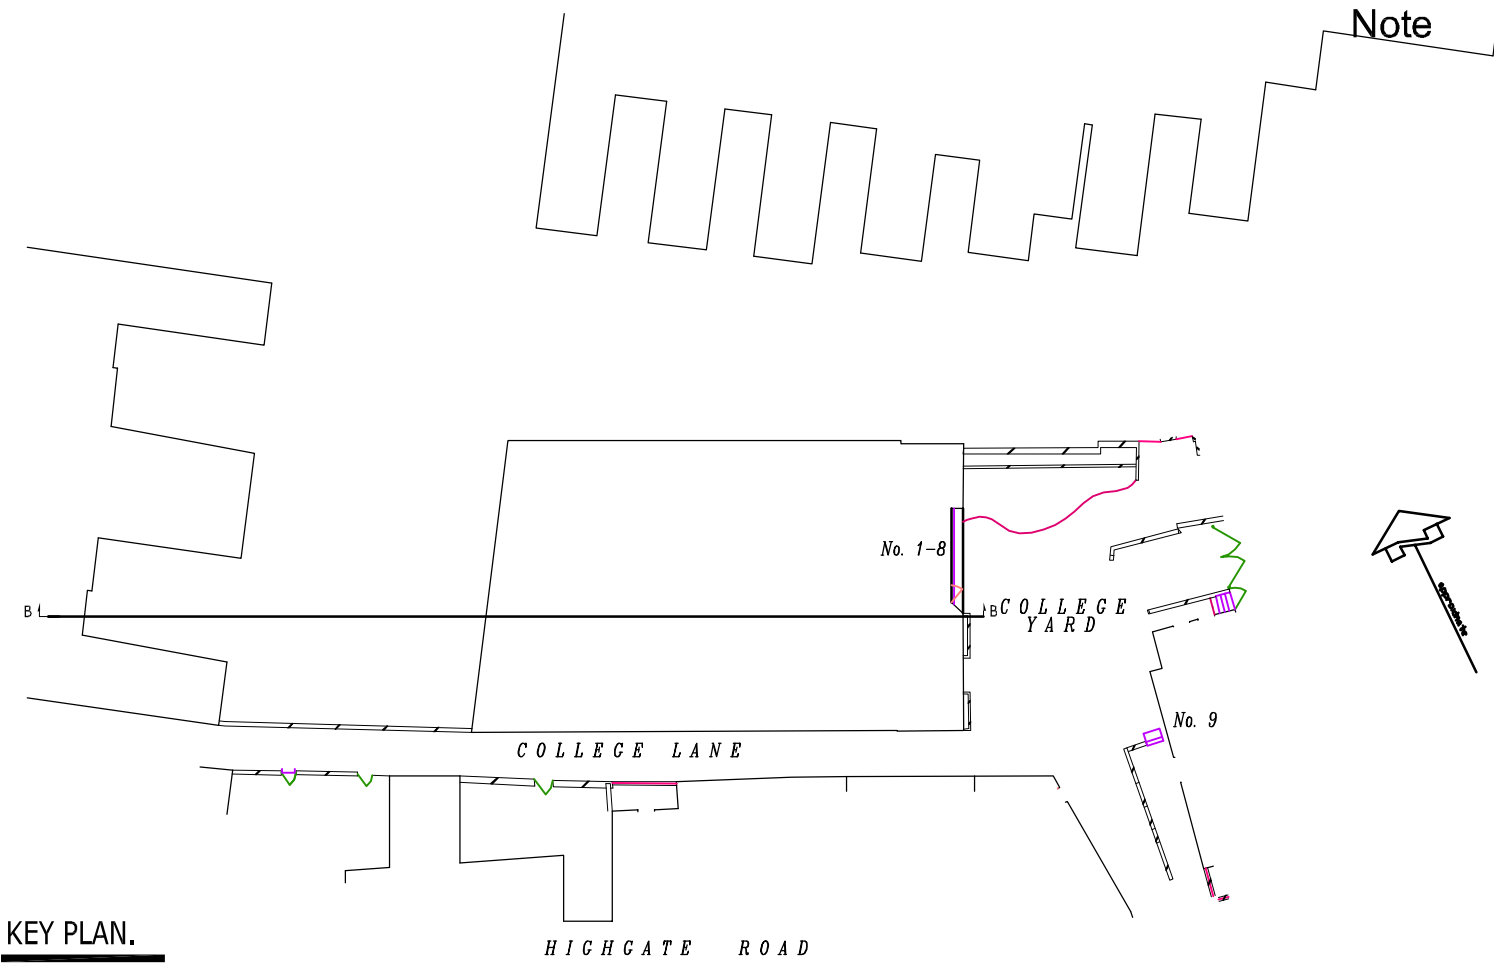

Level Datum Line 35.000m

Level Datum Line 35.000m

Profile Section B-B

Scale 1:100 @A1



FOR PLANNING

BB PARTNERSHIP LTD
CHARTERED ARCHITECTS

THE TRAFALGAR : 17 REMINGTON STREET : LONDON N1 8DH
TEL : 020 7336 8555 FAX : 020 7336 8777
e-mail : architect@bbpartnership.co.uk

client	MRS S FABRE		
project	1 - 8 COLLEGE YARD LONDON NW5		
drawing	EXSTG SECTION B-B		
date	scale	drawn by	
June 08	1:100	st	
drg.no.	ENX_005	rev.	

do not scale . check all dimensions on site ©
© 2008 BB PARTNERSHIP LIMITED
ALL RIGHTS RESERVED



Note

FOR PLANNING

BB PARTNERSHIP LTD
CHARTERED ARCHITECTS
THE TRAFALGAR . 17 REMINGTON STREET . LONDON N1 8DH
TEL . 020 7336 8555 FAX . 020 7336 8777
e-mail . architect@bbpartnership.co.uk

client		MRS S FABRE			
project					
1 - 8 COLLEGE YARD LONDON NW5					
drawing					
EXSTG SITE PLAN					
date		scale		drawn by	
June 08		1:100		st	
drg.no.		ENX_002		rev.	

do not scale . check all dimensions on site ©
© 2008 BB PARTNERSHIP LIMITED
ALL RIGHTS RESERVED