



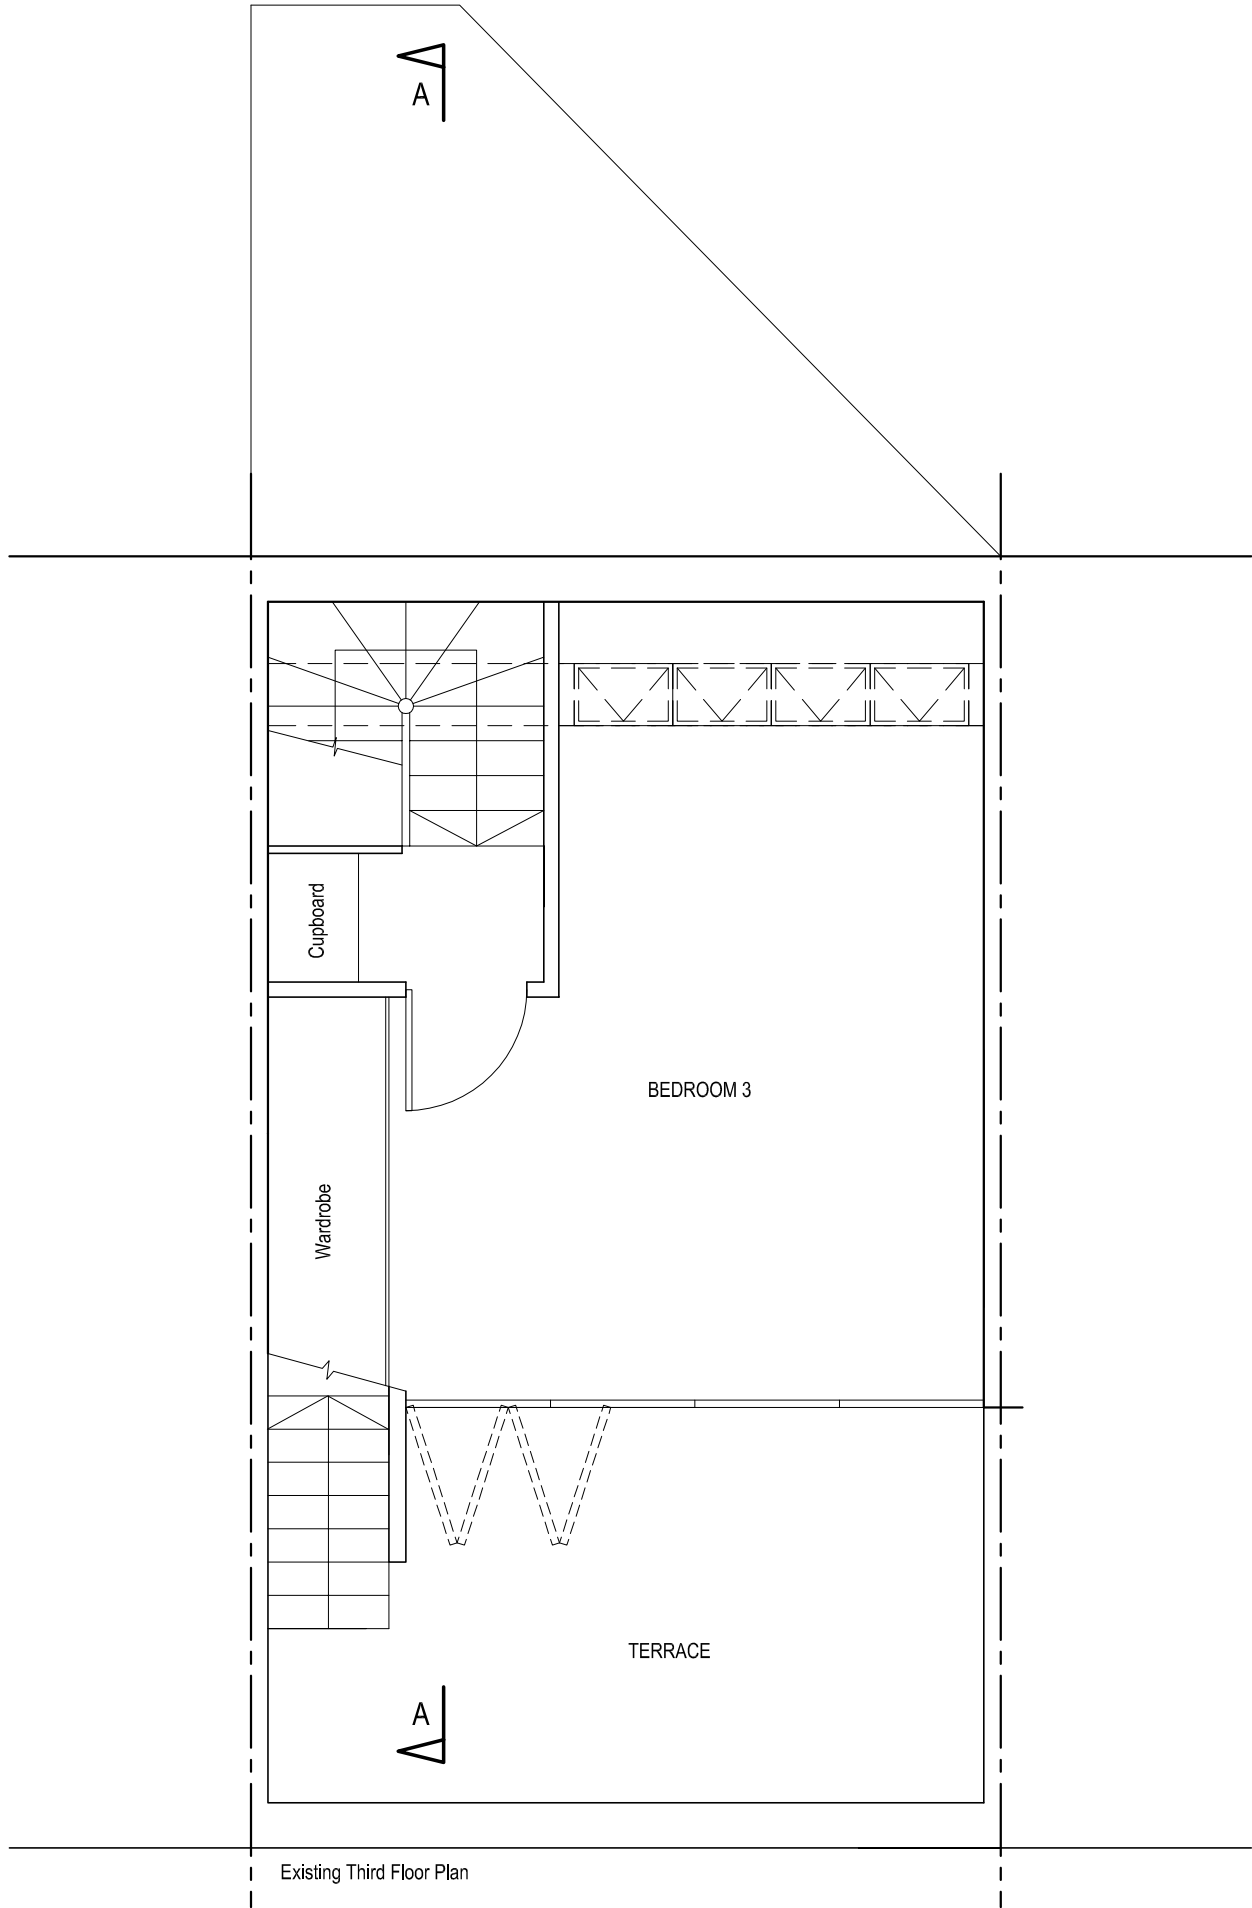

Existing Third Floor Plan

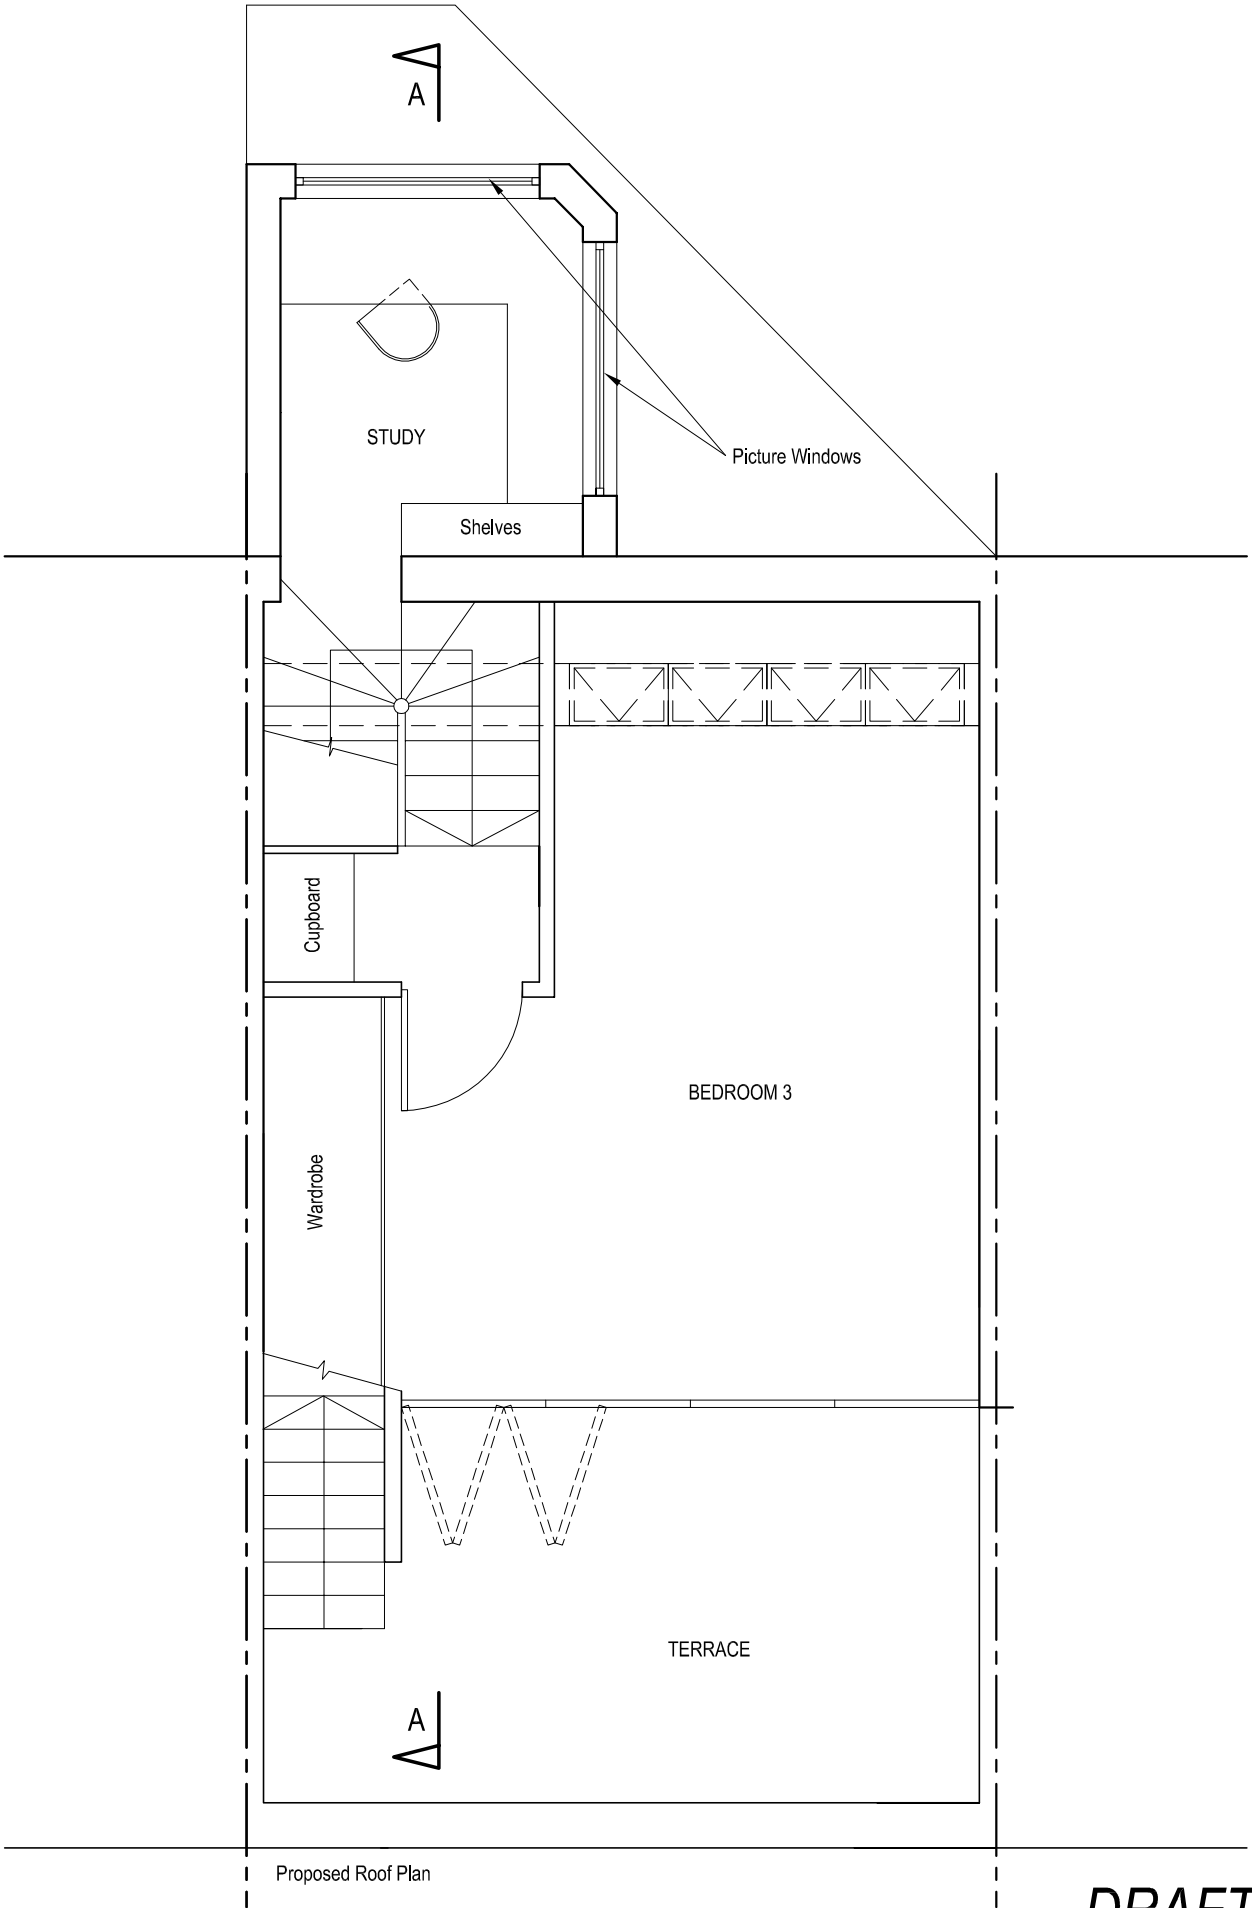

Proposed Roof Plan

DRAFT

Revision	Date	Made by	Amendments

Date	October	Drawn by	JW	Checked	
Scales		Job No.	10539	Drawing No.	Revision
1:50 @A3				R-03	P01