
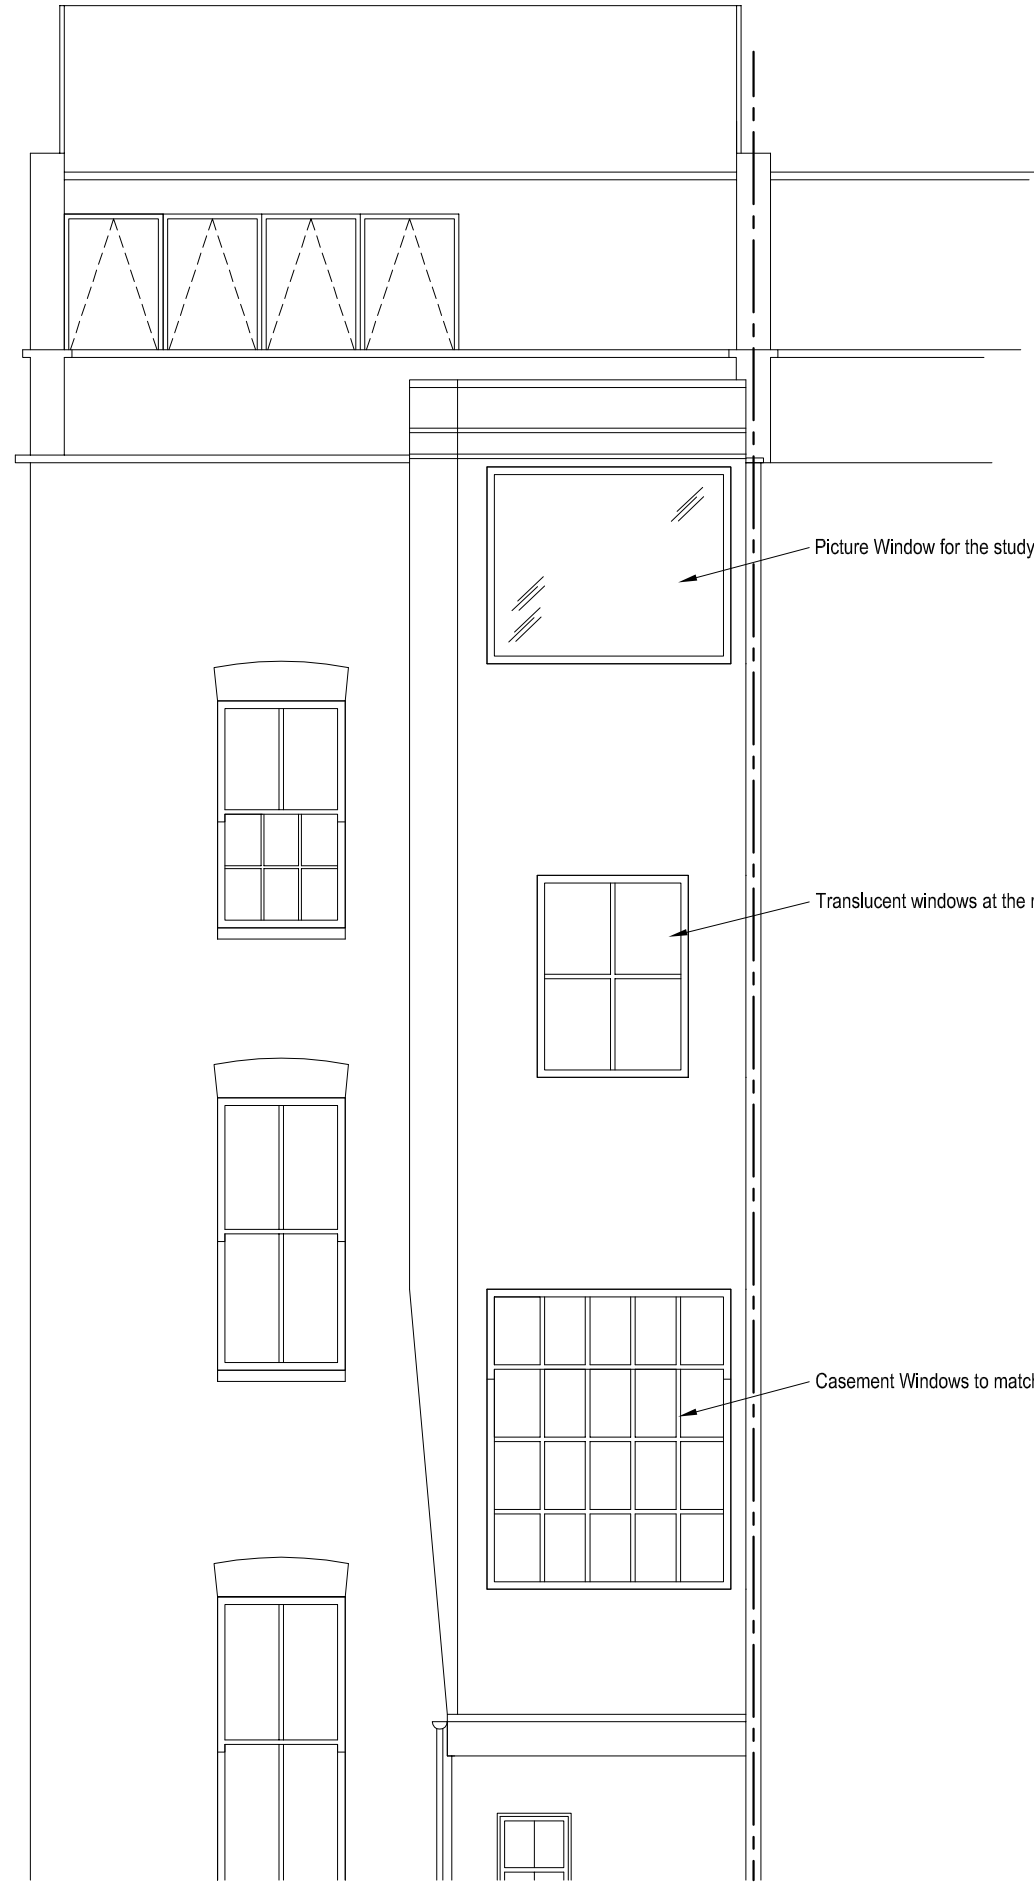


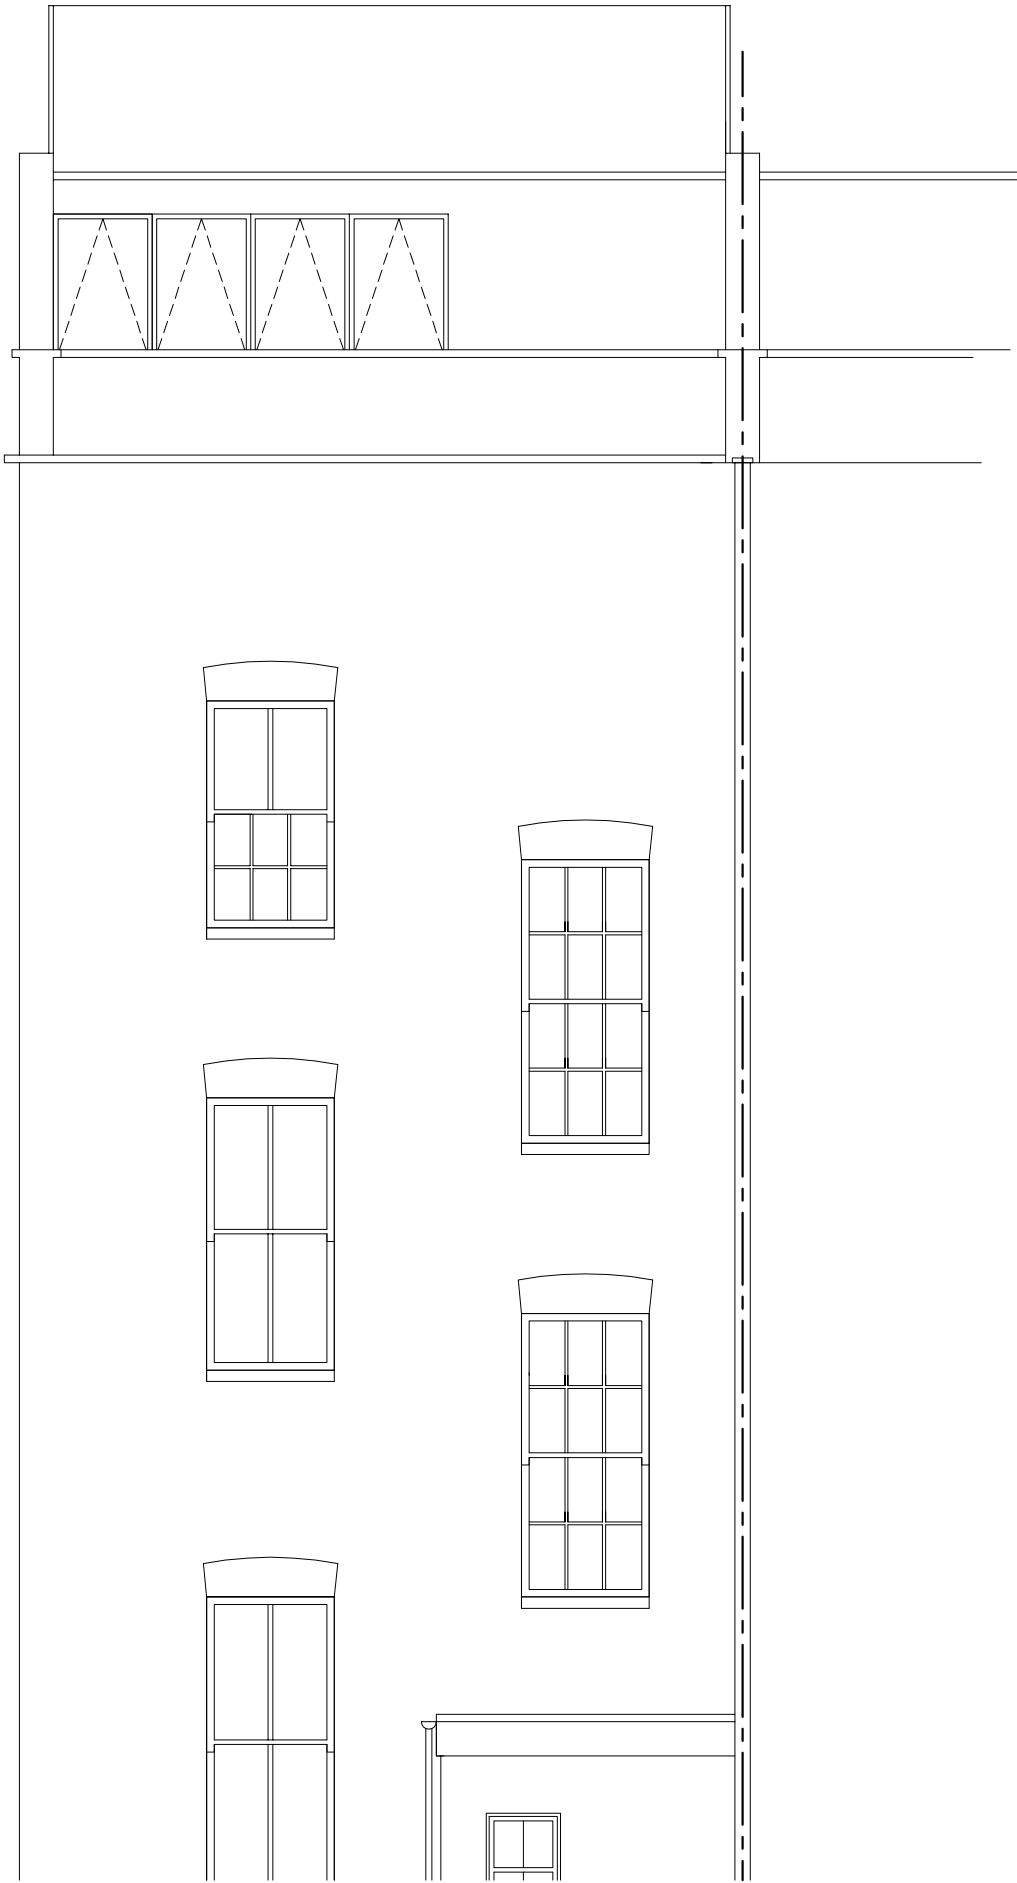

Nick Maclean Ltd. *Civil & Structural Engineers*
8A Chamberlain Street ~ London NW1 8XB ~ Tel: 020 7722 7525 ~ Fax: 020 7722 9711
Web-site: www.nickmaclean.co.uk ~ e-mail: office@nickmaclean.co.uk

Client
Simon & Caroline Clark

Project
**140 Gloucester Ave
London**

Title
**Exisiting and Proposed
Rear Elevation**

Revision	Date	Made by	Amendments

Date	October	Drawn by	JW	Checked	
Scales		Job No.	10539	Drawing No.	R-06
	1:50 @A3			Revision	P01