






FRONT ELEVATION

(EXISTING) .

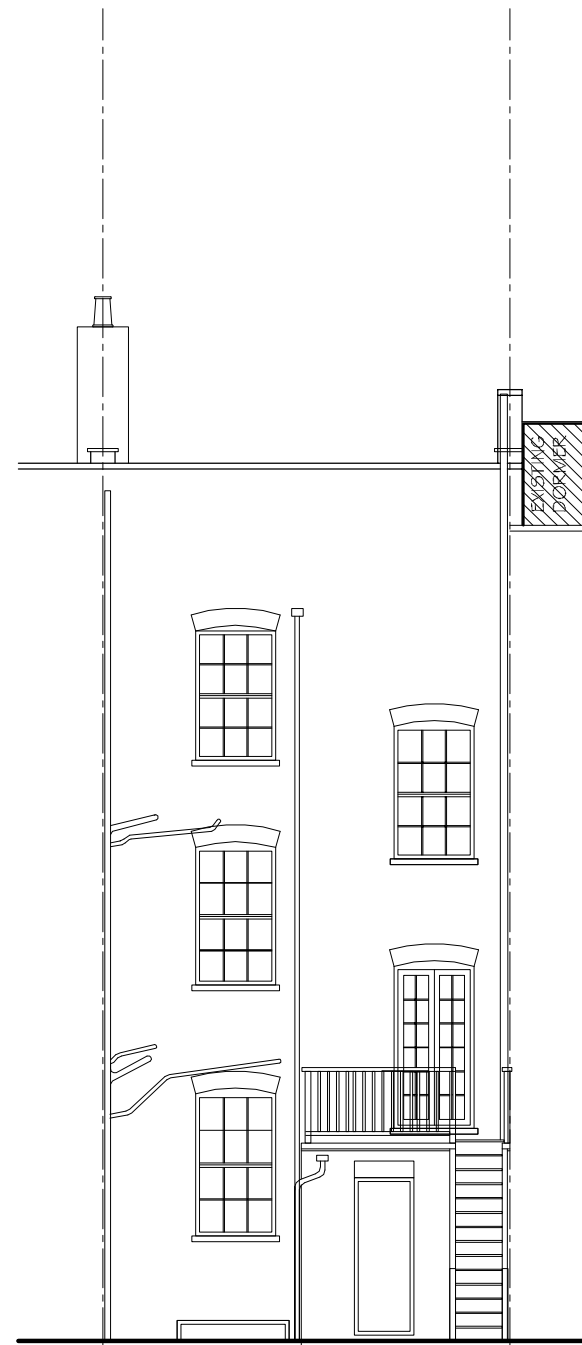

REAR ELEVATION

(EXISTING).

  

Raj designs

38 RUNDELLS ,
LETCWORTH GARDEN CITY
HERTS SG6 2 SQ

TEL: 07717717773

NOTES:

- ALL WORKS TO BE CARRIED OUT IN ACCORDANCE WITH CURRENT BUILDING REGULATIONS.
- ALL DIMENSIONS / LEVELS TO BE CHECKED AND VERIFIED ON SITE BEFORE COMMENCING ANY WORK AND ANY DISCREPANCIES TO BE REPORTED TO THE OFFICE IMMEDIATELY.
- THIS DRAWING TO BE READ IN CONJUNCTION WITH CONTRACT DOCUMENTS, PROJECT WORKING DRAWINGS, SPECIFICATION, ALL CONSULTANTS / SPECIALIST DRAWINGS, DETAILS AND SPECIFICATION.
- ALL MATERIALS TO BE USED IN THE CONSTRUCTION OF THE EXTERNAL SURFACES OF THE NEW WORKS SHALL MATCH THOSE IN THE EXISTING BUILDING.

CLIENT:

Mr HARDIE

DRAWING TITLE:

EXISTING ELEVATIONS

JOB TITLE:

PROPOSED LOFT CONVERSION
AT 23 ARLINGTON ROAD,
LONDON ,NW1 7ER

SCALE : 1:100@ A3
1:50@ A2

DATE : NOV. 2009

DRAWING NO : 23ARLR/ PO3

DRAWN :

JOB NO : 23ARLR

REV.

PL