



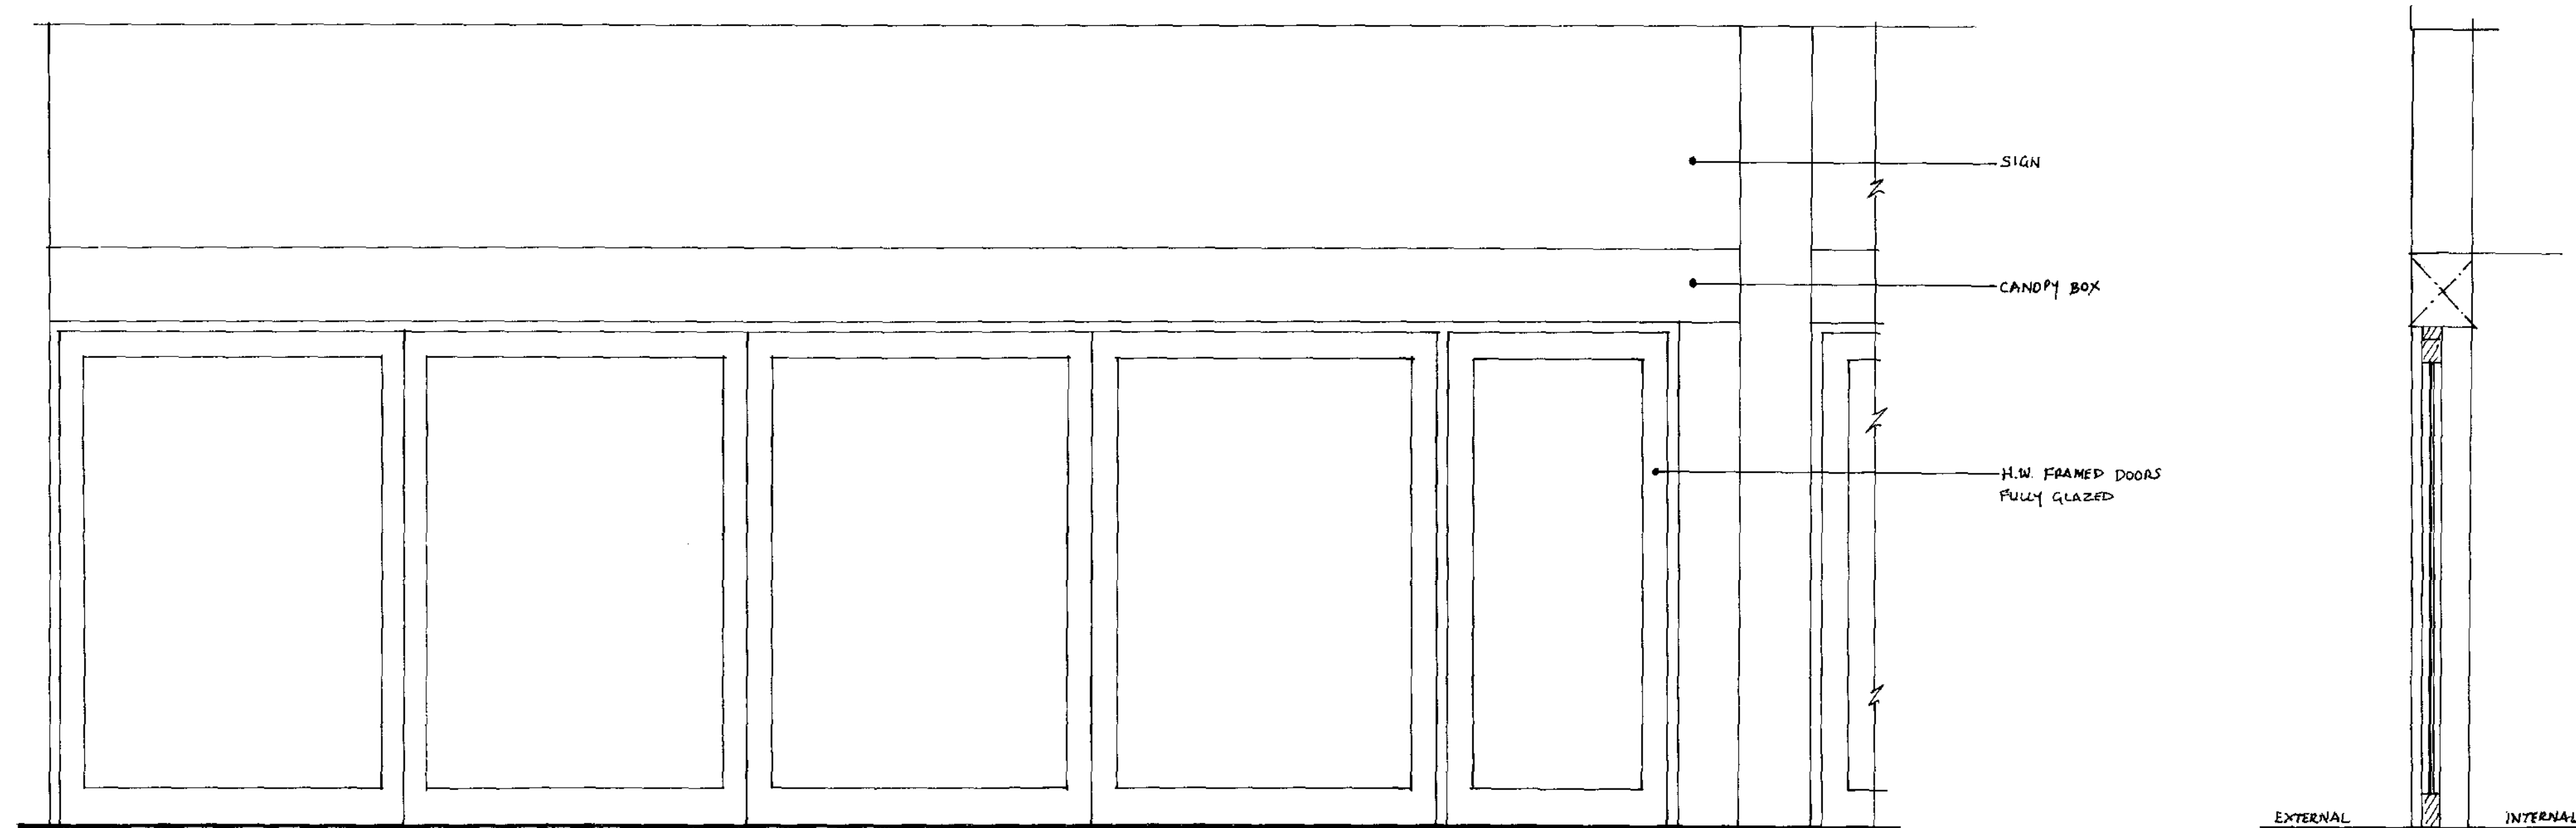

PROPOSED SHOP FRONT ELEVATION

SECTION

← 101

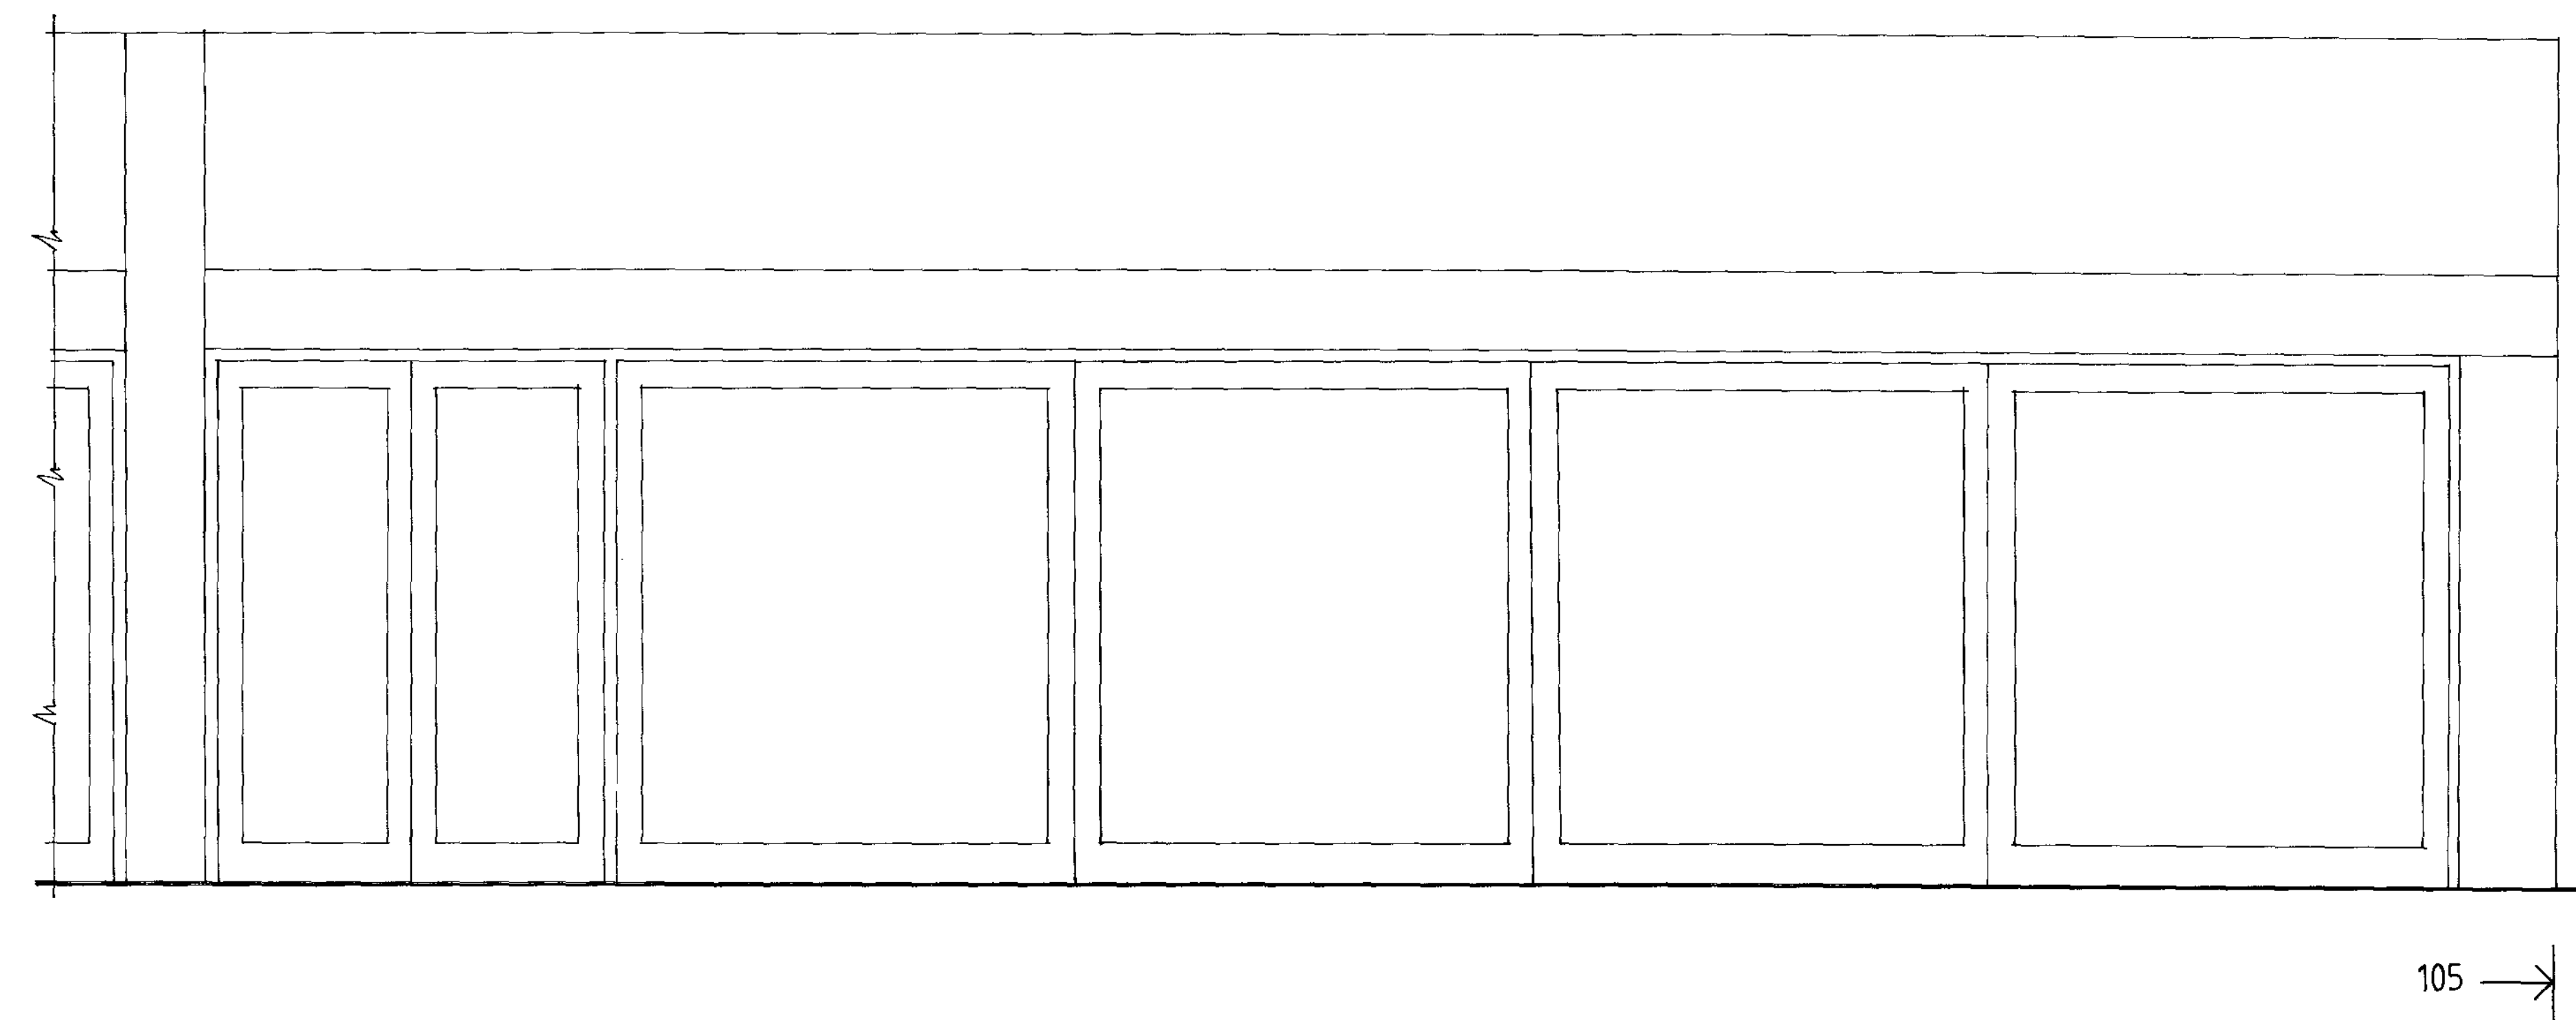

SHOP FRONT	
PROPOSED ALTERATIONS TO 101-105, SOUTHAMPTON ROW, LONDON WC1B 4HH	
Date	Oct. 2009
Drawn	JR.
Scale	1:20
Drg. No.	A.SR.L. 09/S2