


Proposed Ground Floor Plan

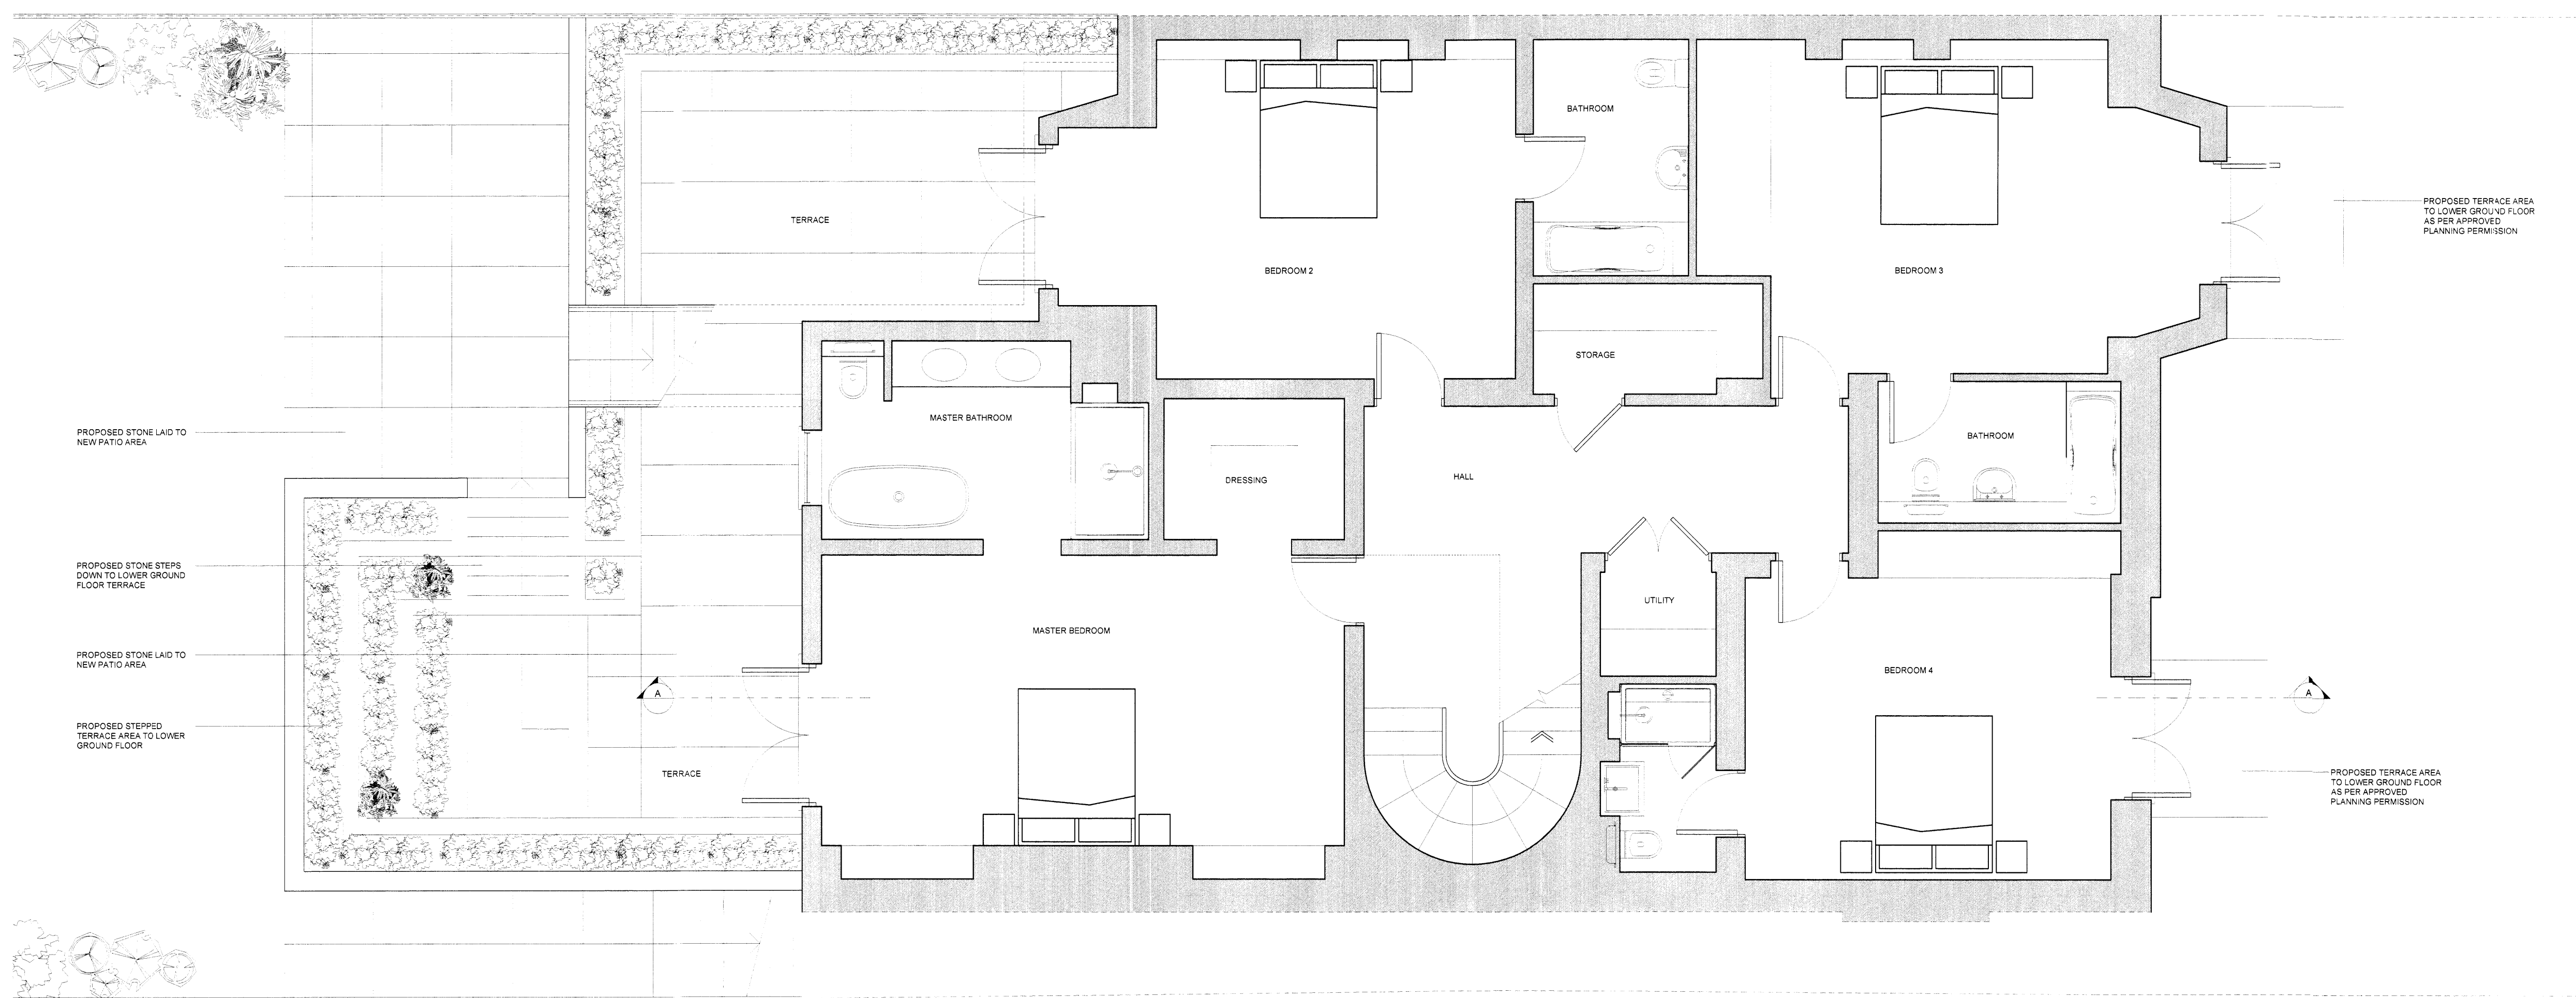

Proposed lower Ground Floor Plan

Notes:

Copyright of this drawing and the contents remain with Pennington Phillips Limited.
Do not scale from the drawings. The contractor is to verify dimensions on site prior to the commencement of work. Any discrepancies are to be reported to the designer. If in doubt - seek clarification.

Rev.	Date	Remarks
Project	14 Kidderpore Gardens , NW3	
Drawing	Proposed Ground and First Floor Plans	
Scale	1:50 @ A1	
Date	17/12/09	
Rev		
Status	Planning Revision	
Drawing No.	5814/20	
Approved		

16 Spectrum House
32-34 Gordon House Road
London NW5 1LP
Tel - 020 7267 1414
Fax - 020 7267 7878

www.penningtonphillips.co.uk