
Copyright of this drawing and the contents remain with Pennington Phillips Limited. Do not scale from the drawings. The contractor is to verify dimensions on site prior to the commencement of work. Any discrepancies are to be reported to the designer. If in doubt - seek clarification.

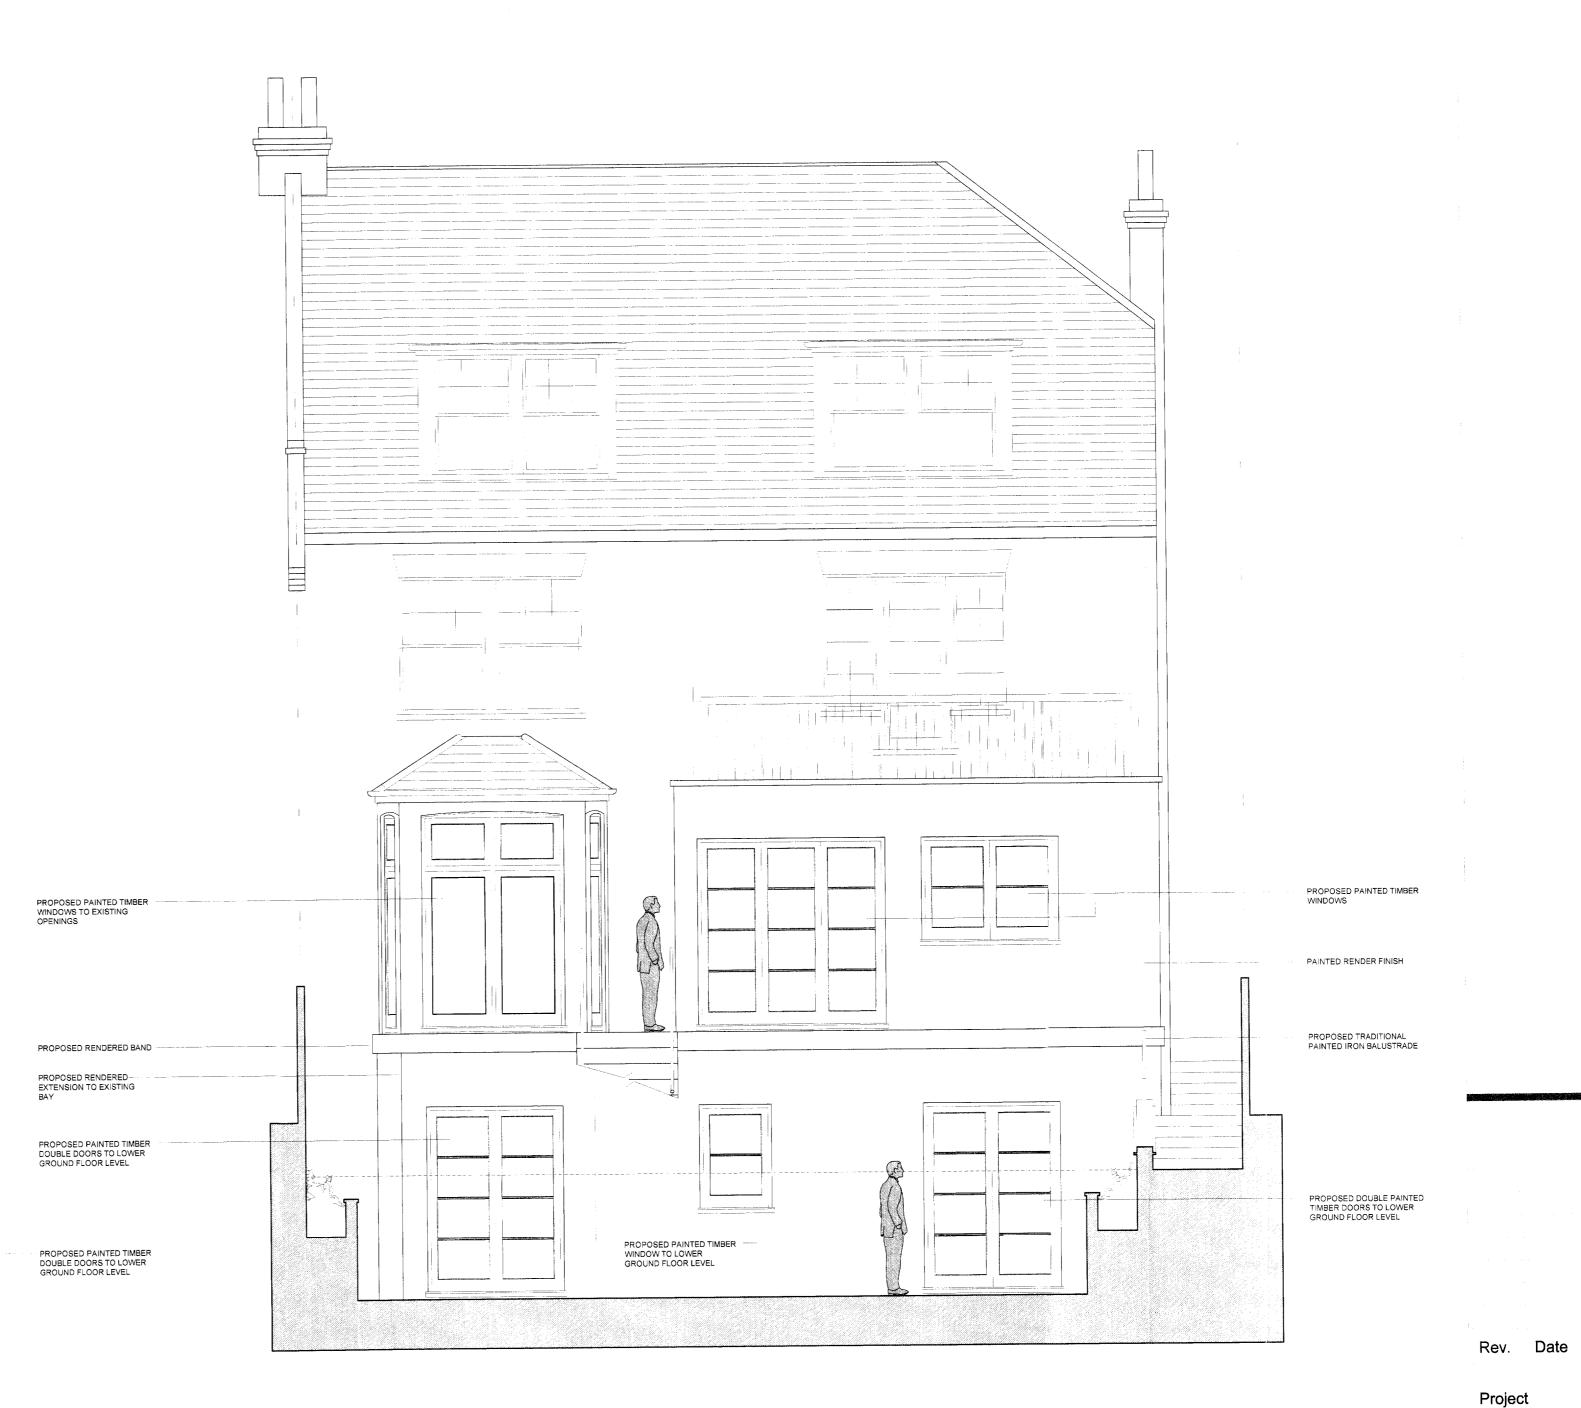

-----

Proposed Front Elevation

Proposed Rear Elevation

16 Spectrum House 32-34 Gordon House Road London NW51LP Tel - 020 7267 1414 Fax - 020 7267 7878 www.penningtonphillips.co.uk

Remarks

1:50 @ A1

17/12/09

5814/21

Planning Revision

Drawing

Scale

Date

Rev

Status

Drawing No.

Approved

14 Kidderpore Gardens , NW3

Proposed Front And Rear Elevations