




SIDE ELEVATION AS EXISTING

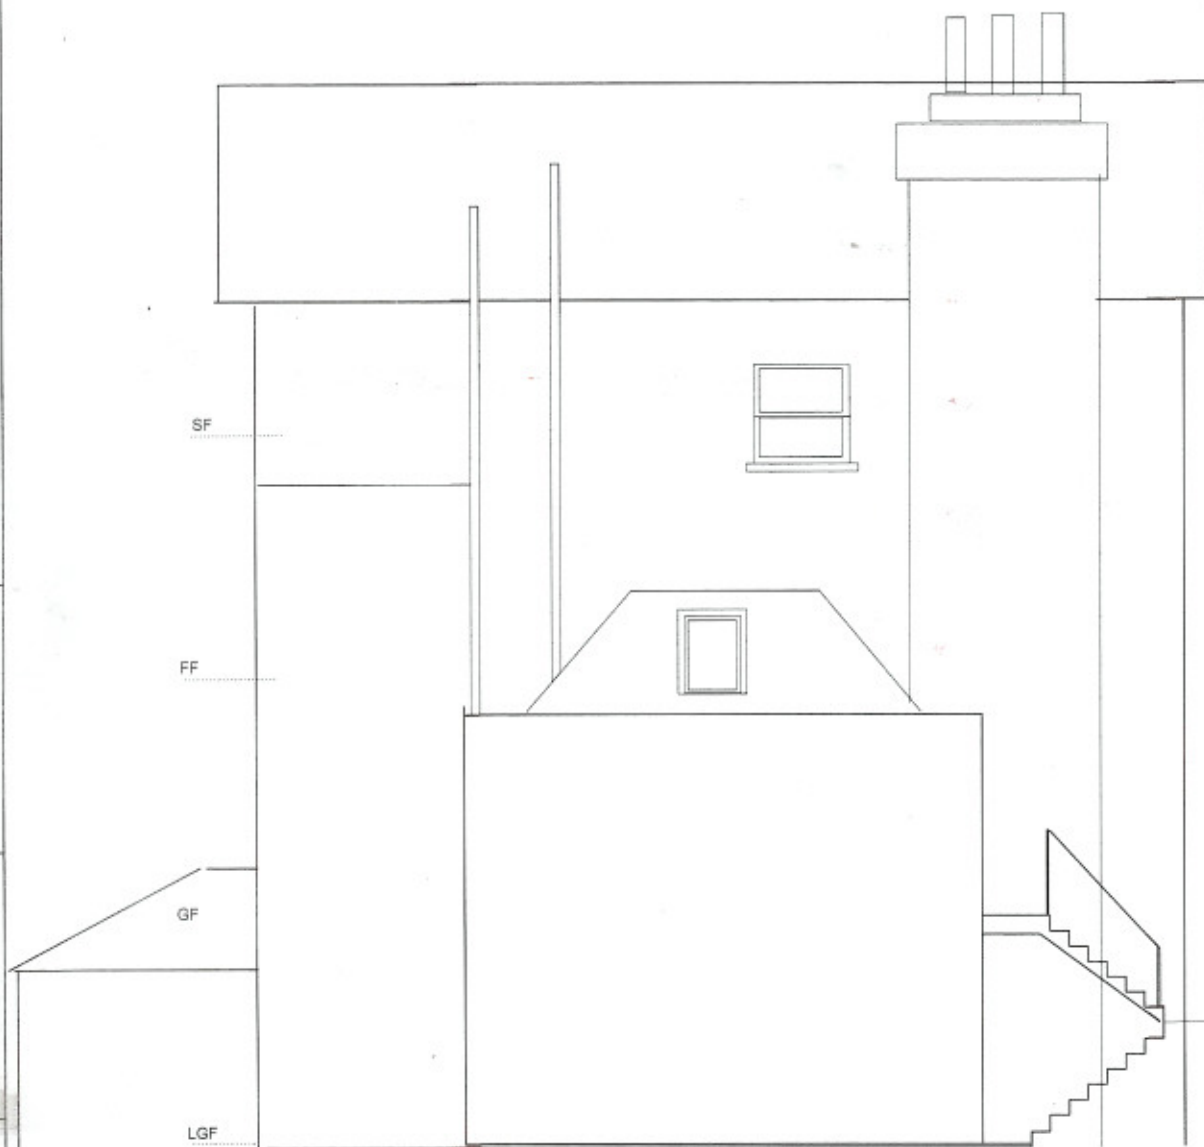

REAR ELEVATION AS EXISTING

0 5 10 20 30
Scale at A3

NEALE & NORDEN
ARCHITECTS

17 DARTMOUTH PARK AVENUE LONDON NW5 1JL
T 0207 813 4223 e-norden717@aol.com


title
**SIDE+REAR ELEVATION
AS EXISTING**

REVISIONS		
NO	DATE	DESCRIPTION

project
24 ELLERDALE ROAD NW3

sheet no.
D09
job no.
275A/D09
scale
1:100 @ A4
date
16/12/2009

DRN CHK

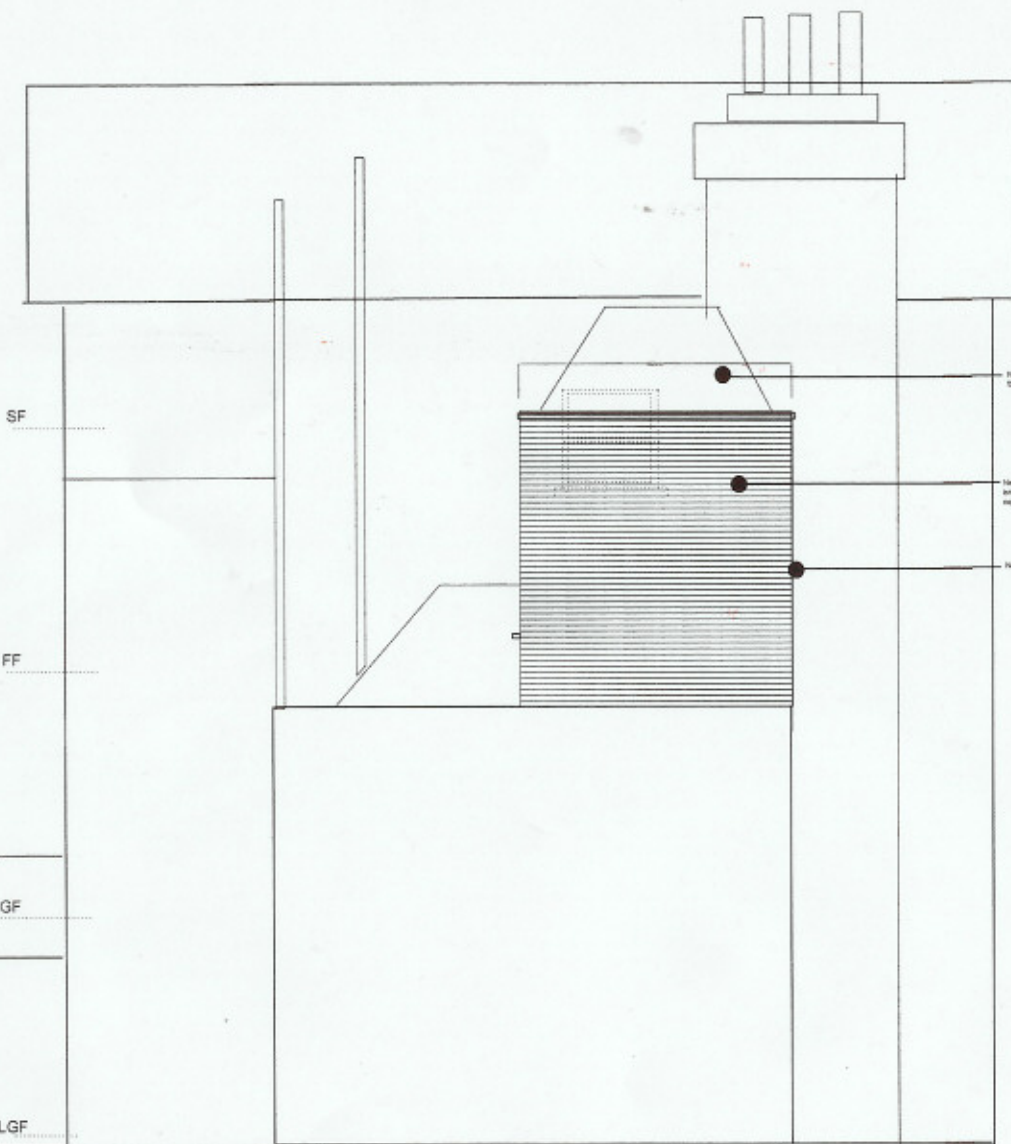

SIDE ELEVATION AS PROPOSED



REAR ELEVATION AS PROPOSED

Scale at A3

NEALE & NORDEN
ARCHITECTS

17 DARTMOUTH PARK AVENUE LONDON NW5 1JL
T 0207 813 4223 e- norden17@aol.com

SIDE+ REAR ELEVATION
PROPOSED

REVISIONS		
NO.	DATE	DESCRIPTION

project
24 ELLERDALE ROAD NW3

sheet title
D10
all dimensions to be verified on site
job no. 276AD10
scale 1:100
date 14/12/2009

DRN: CHK:



FRONT ELEVATION AS EXISTING

FRONT ELEVATION AS PROPOSED

Scale at A3

NEALE & NORDEN
ARCHITECTS

17 DARTMOUTH PARK AVENUE LONDON NW5 1JL
t 0207 813 4223 e nnorden17@aol.com


FRONT ELEVATION
AS EXISTING
AND PROPOSED

NO.	DATE	DESCRIPTION

project
24 ELLERDALE ROAD NW3

revision	D11
all dimensions to be verified on site	
job no.	278A/D11
scale	1:100 @ A4
date	14/12/2009

DRN DRN

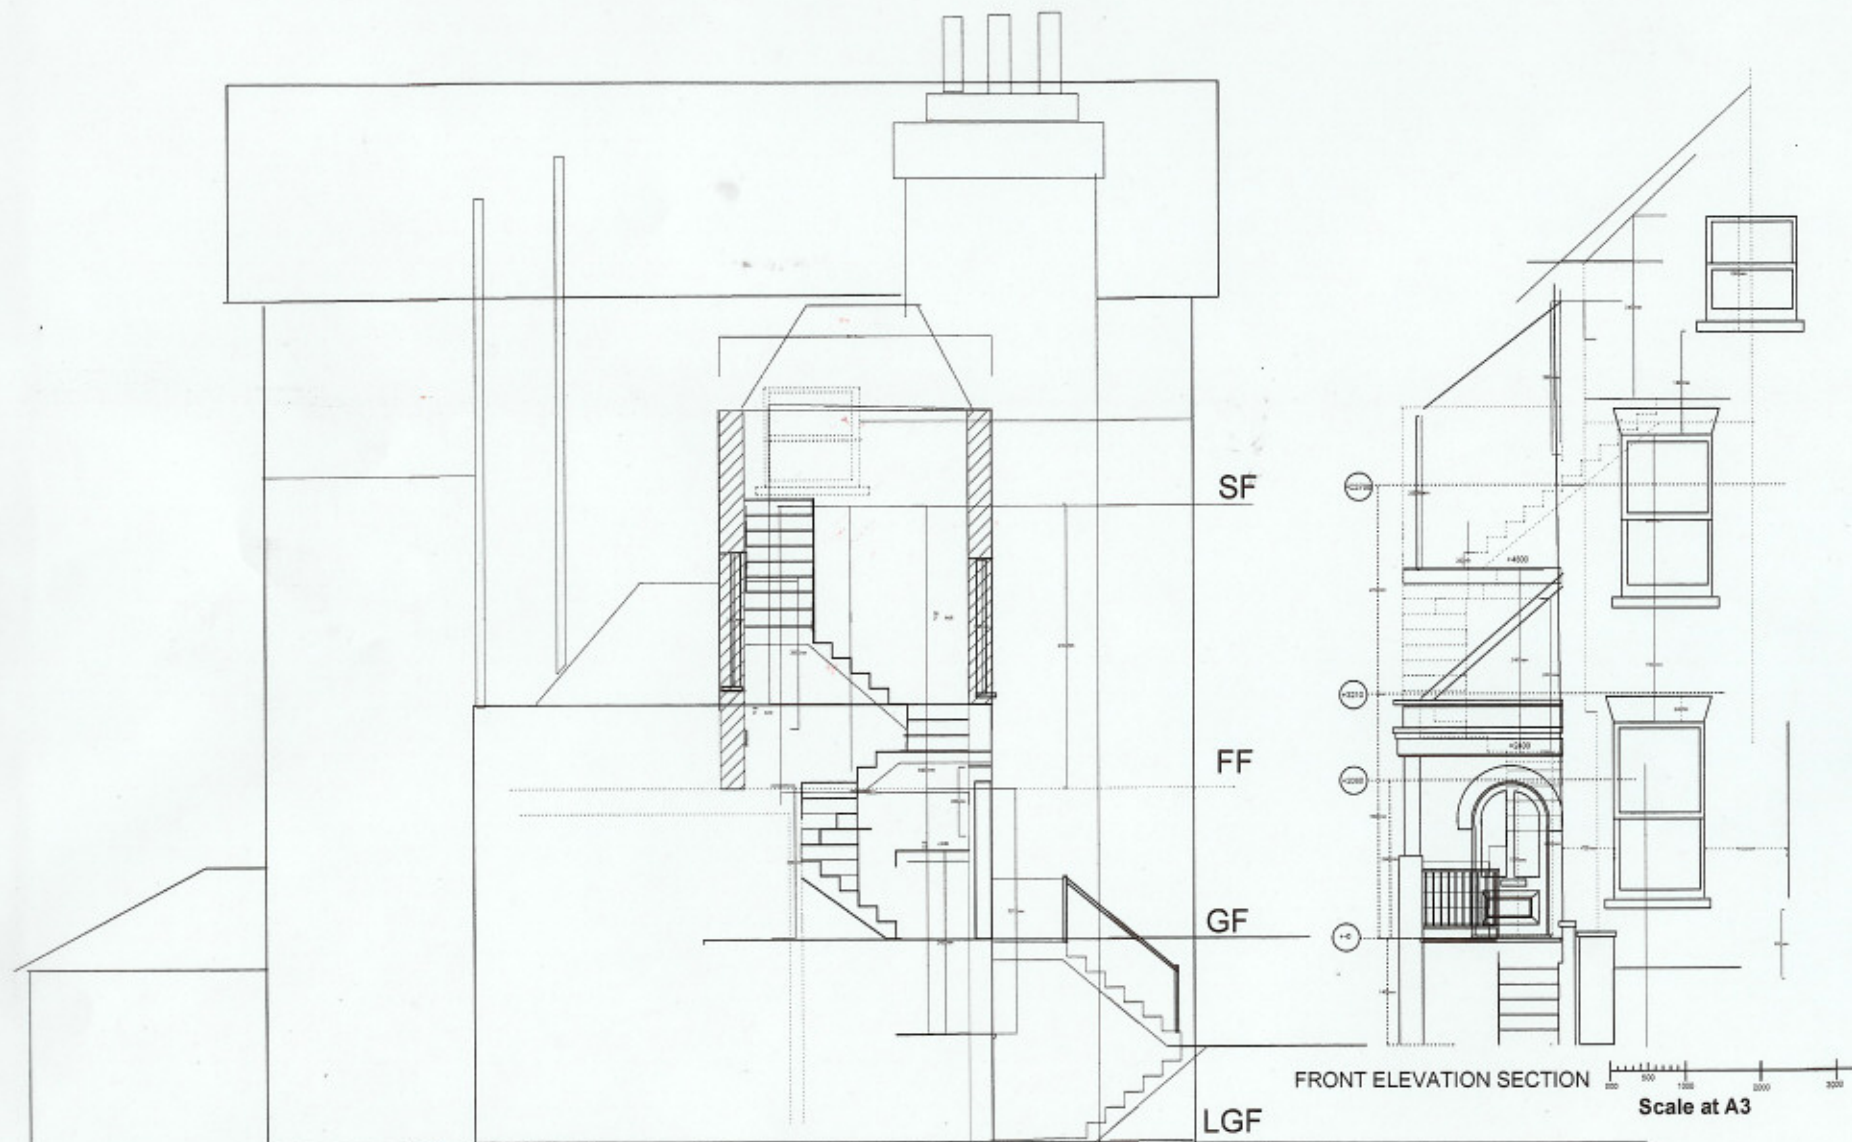

SECTIONAL SIDE ELEVATION AS PROPOSED

NEALE & NORDEN
ARCHITECTS

17 DARTMOUTH PARK AVENUE LONDON NW5 1JL
t 0207 813 4223 e nnorden17@aol.com

THIS
SIDE + FRONT SECTIONS
AS PROPOSED

NO.	DATE	DESCRIPTION

PROJECT

24 ELLERDALE ROAD NW3

SHEET NO.

D12

ALL DIMENSIONS TO BE VERIFIED ON SITE

JOB NO.

278A/D12

SCALE

1:100 @ A4

DATE

14/12/2009

DRN

CHK