



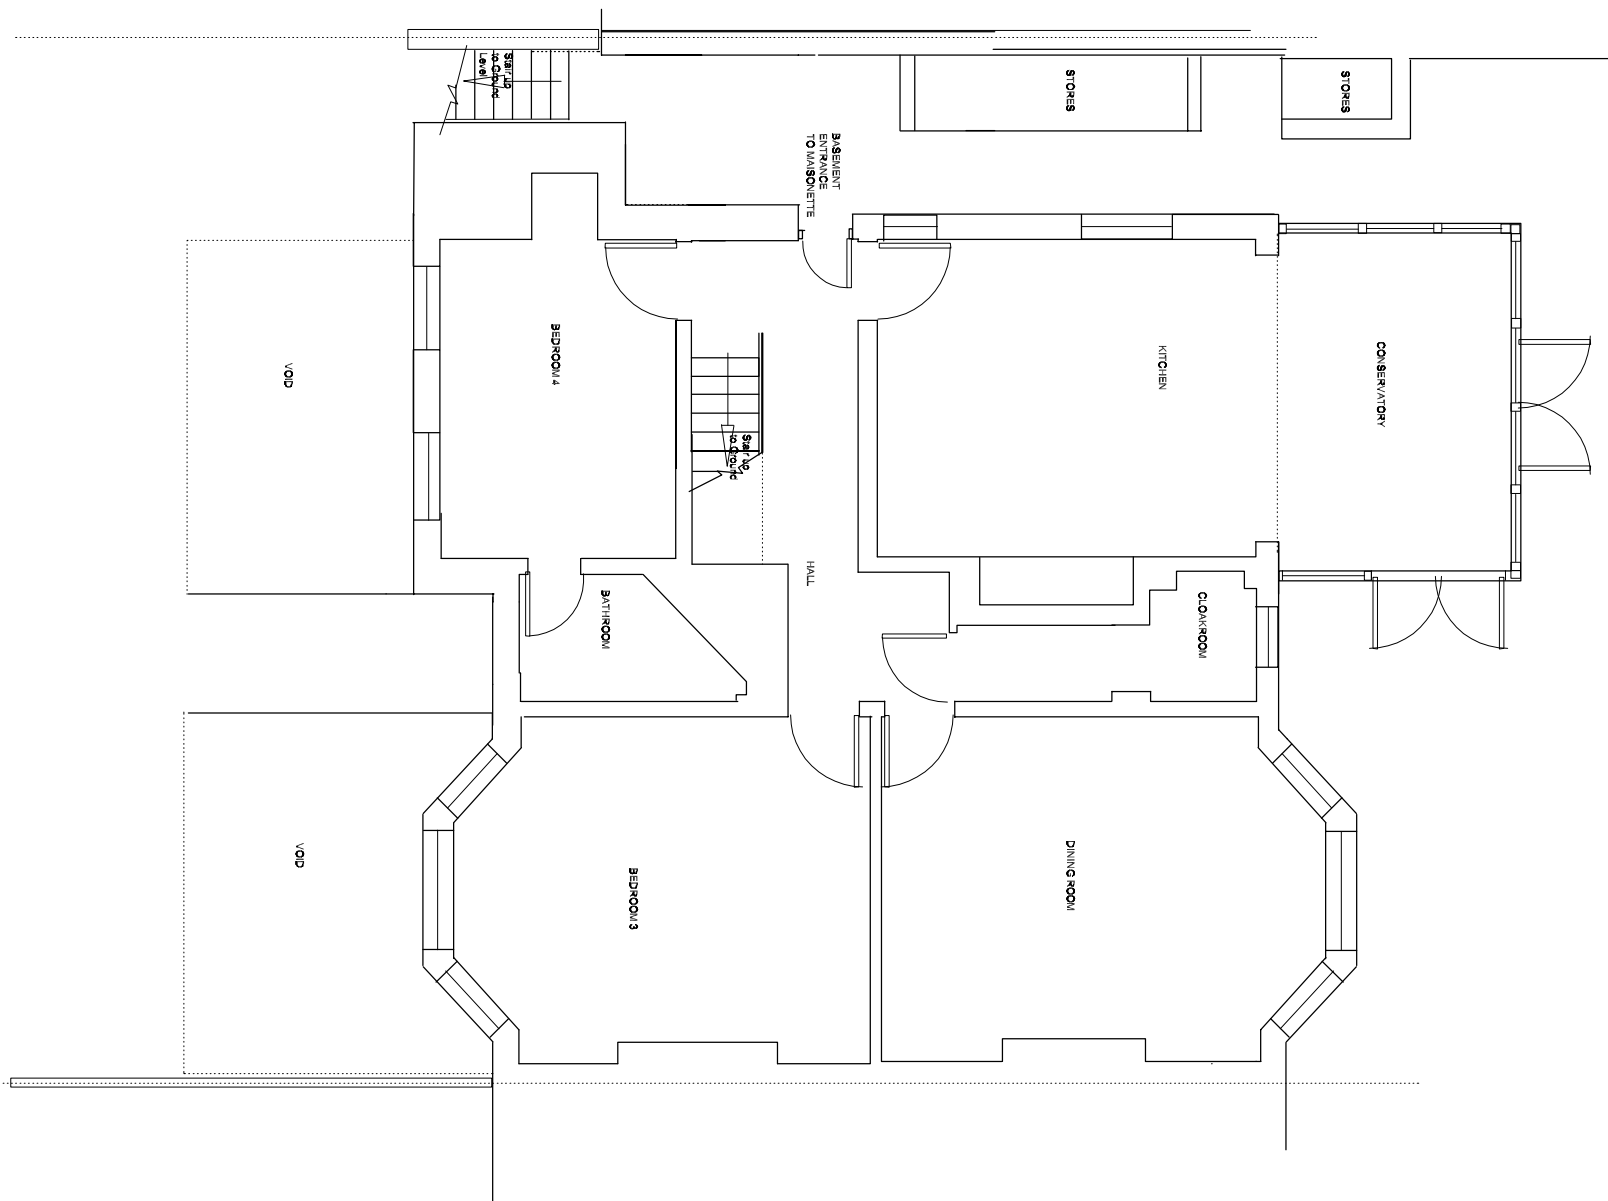

BASEMENT FLOOR PLAN EXISTING

 

NEALE & NORDEN
ARCHITECTS

17 DARTMOUTH PARK AVENUE LONDON NW5 1JL
t 0207 813 4223 e norden717@aol.com

100

**BASEMENT FLOOR PLAN
AS EXISTING**

REVISIONS		
NO.	DATE	DESCRIPTION

project

24 ELLERDALE ROAD NW3

SHEET TITLE	
D01	
all dimensions to be verified on site	
job no.	276A/D01
scale	1:100 @ A4
date	14/12/2009

DRN: CHK: