



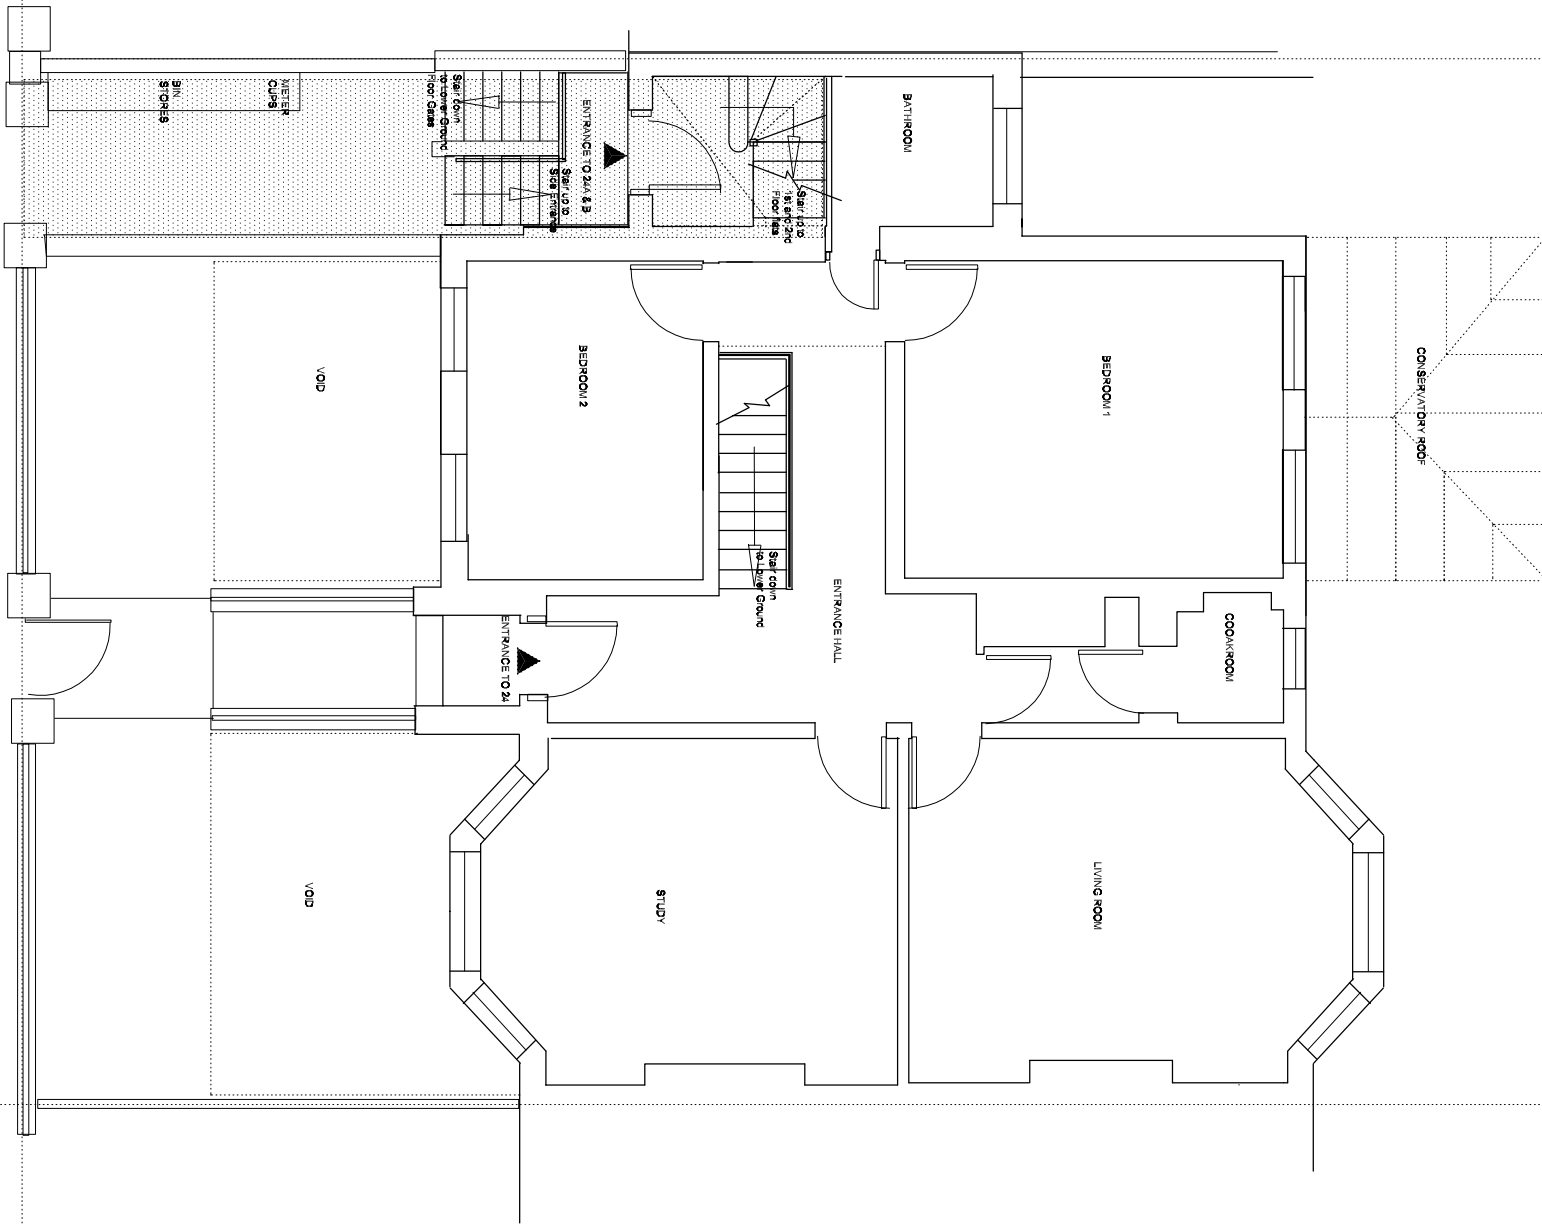

GROUND FLOOR PLAN EXISTING

Scale at A3

 

REVISIONS		
NO.	DATE	DESCRIPTION

SHEET TITLE D02	
all dimensions to be verified on site	
job no.	278A/D02
scale	1:100 @ A4
date	14/12/2009

DRN:	CHK:
------	------