



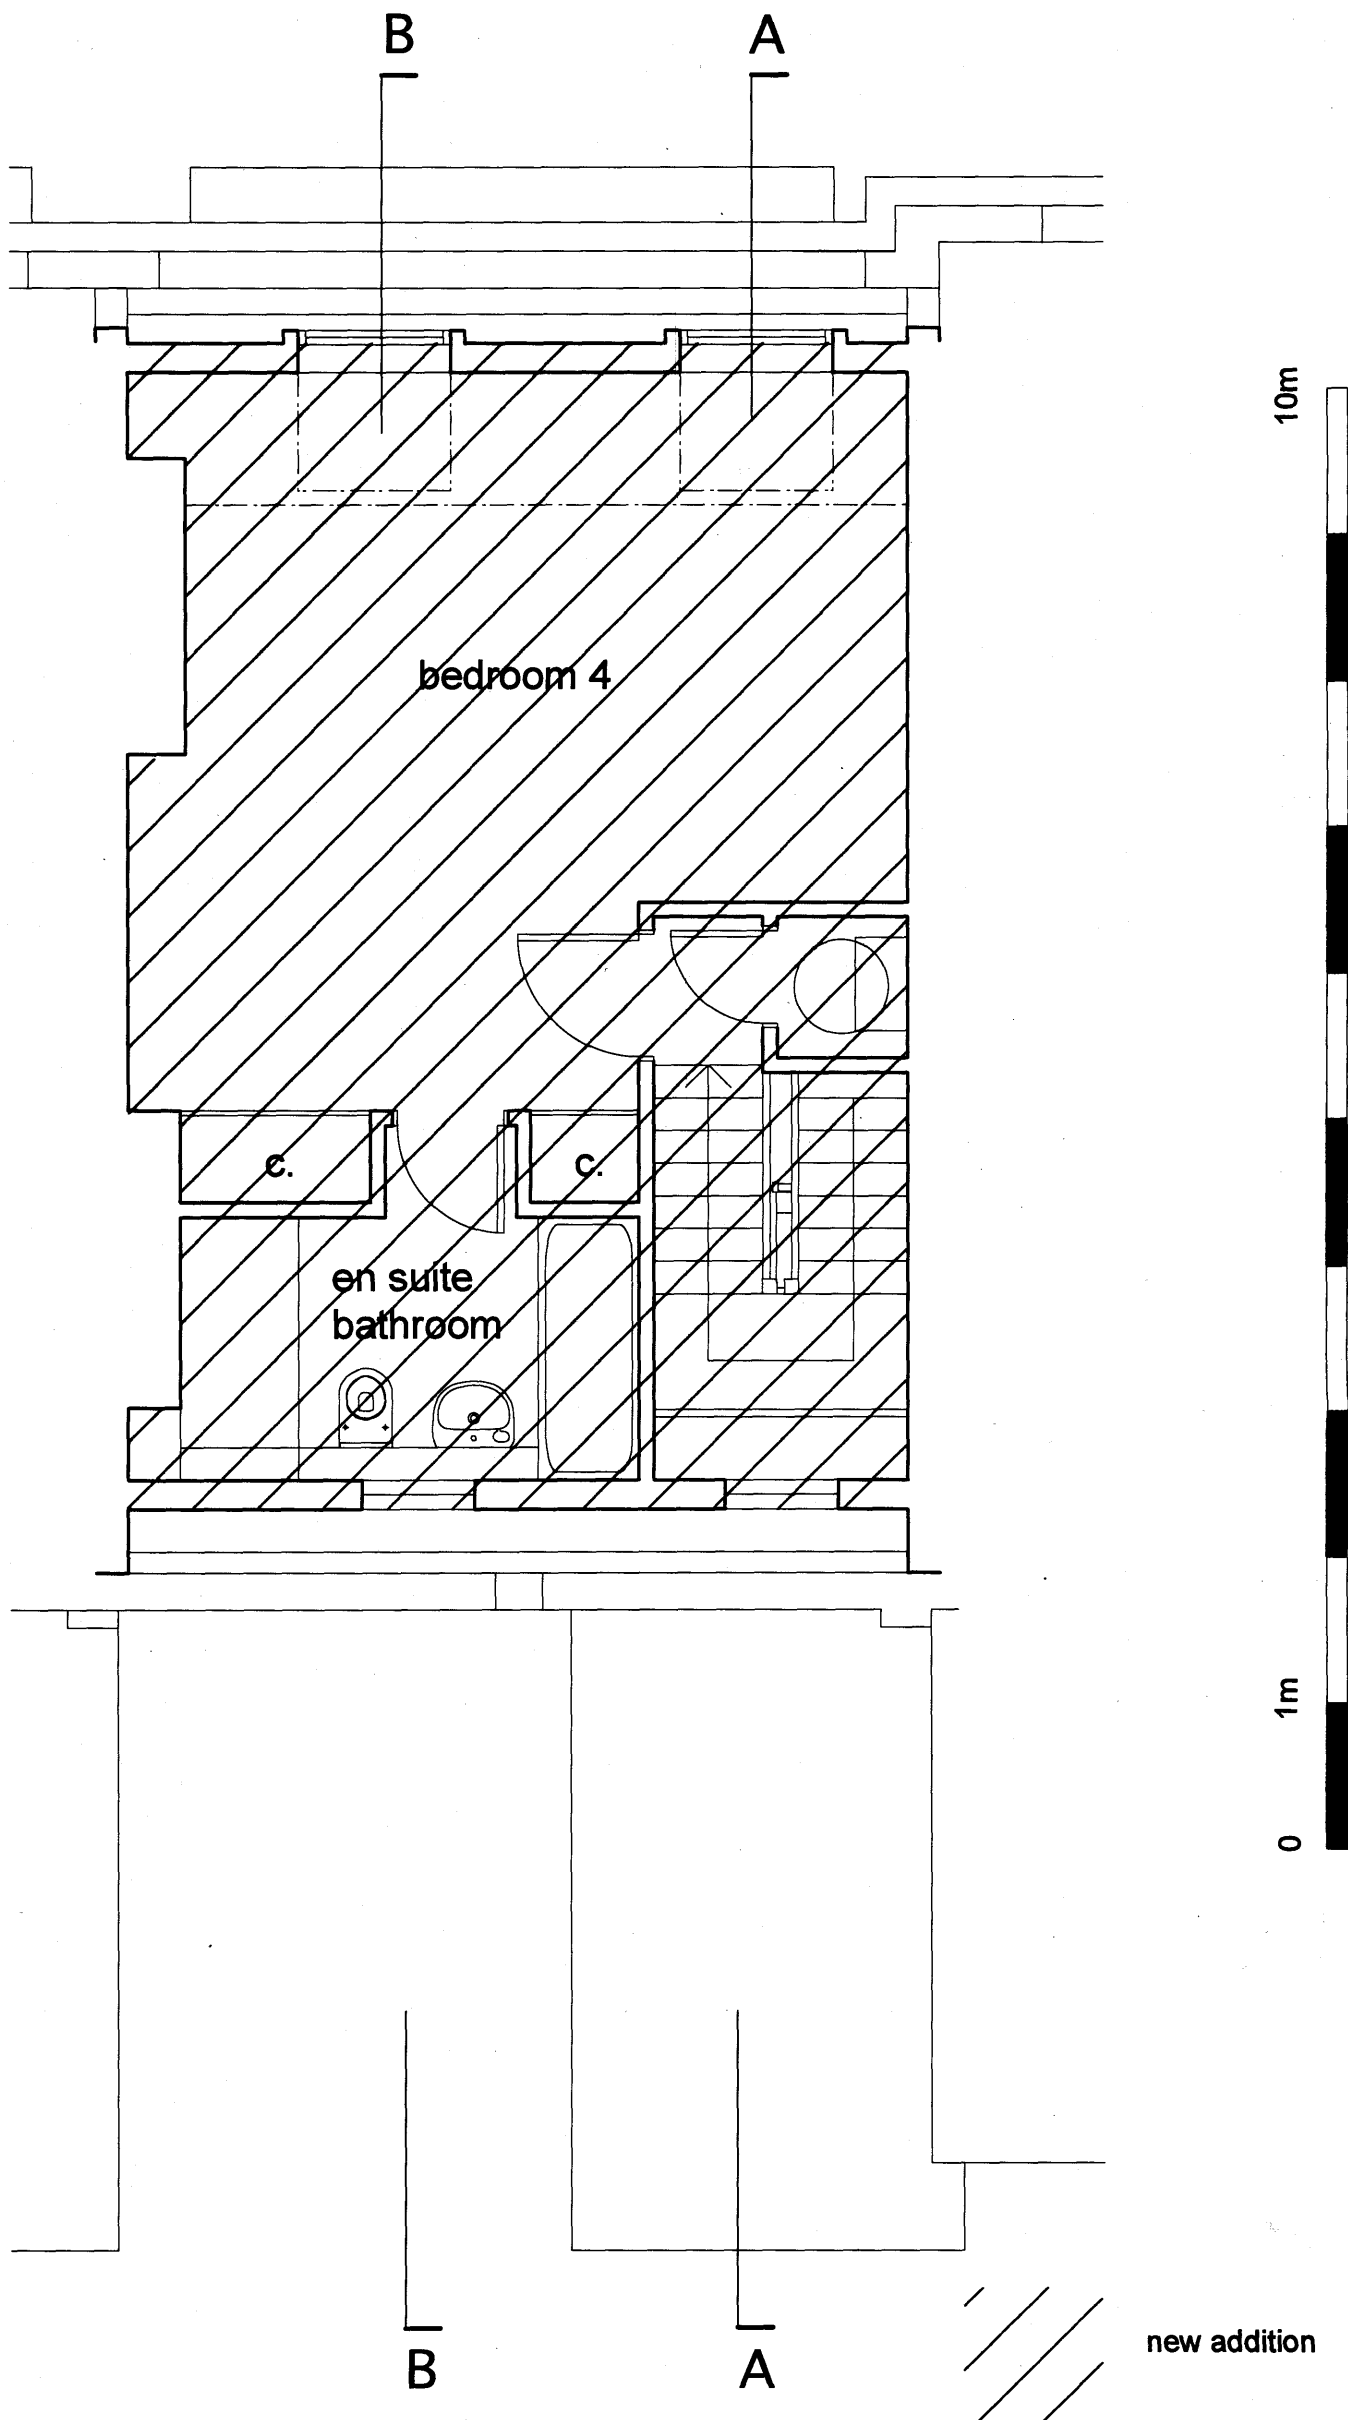

Client	Steven Joseph	Scale	1:50 @ A3	south bank architects 28a Lower Marsh London SE1 7RG T +44 (0)20 7928 6144 F +44 (0)20 76201966 sbarchitects@btconnect.com
Project	113 Gloucester Avenue London NW1 8LB	Drawing no	S2426/33A	
Title	Proposed Third Floor Plan	Date	8.12.09	

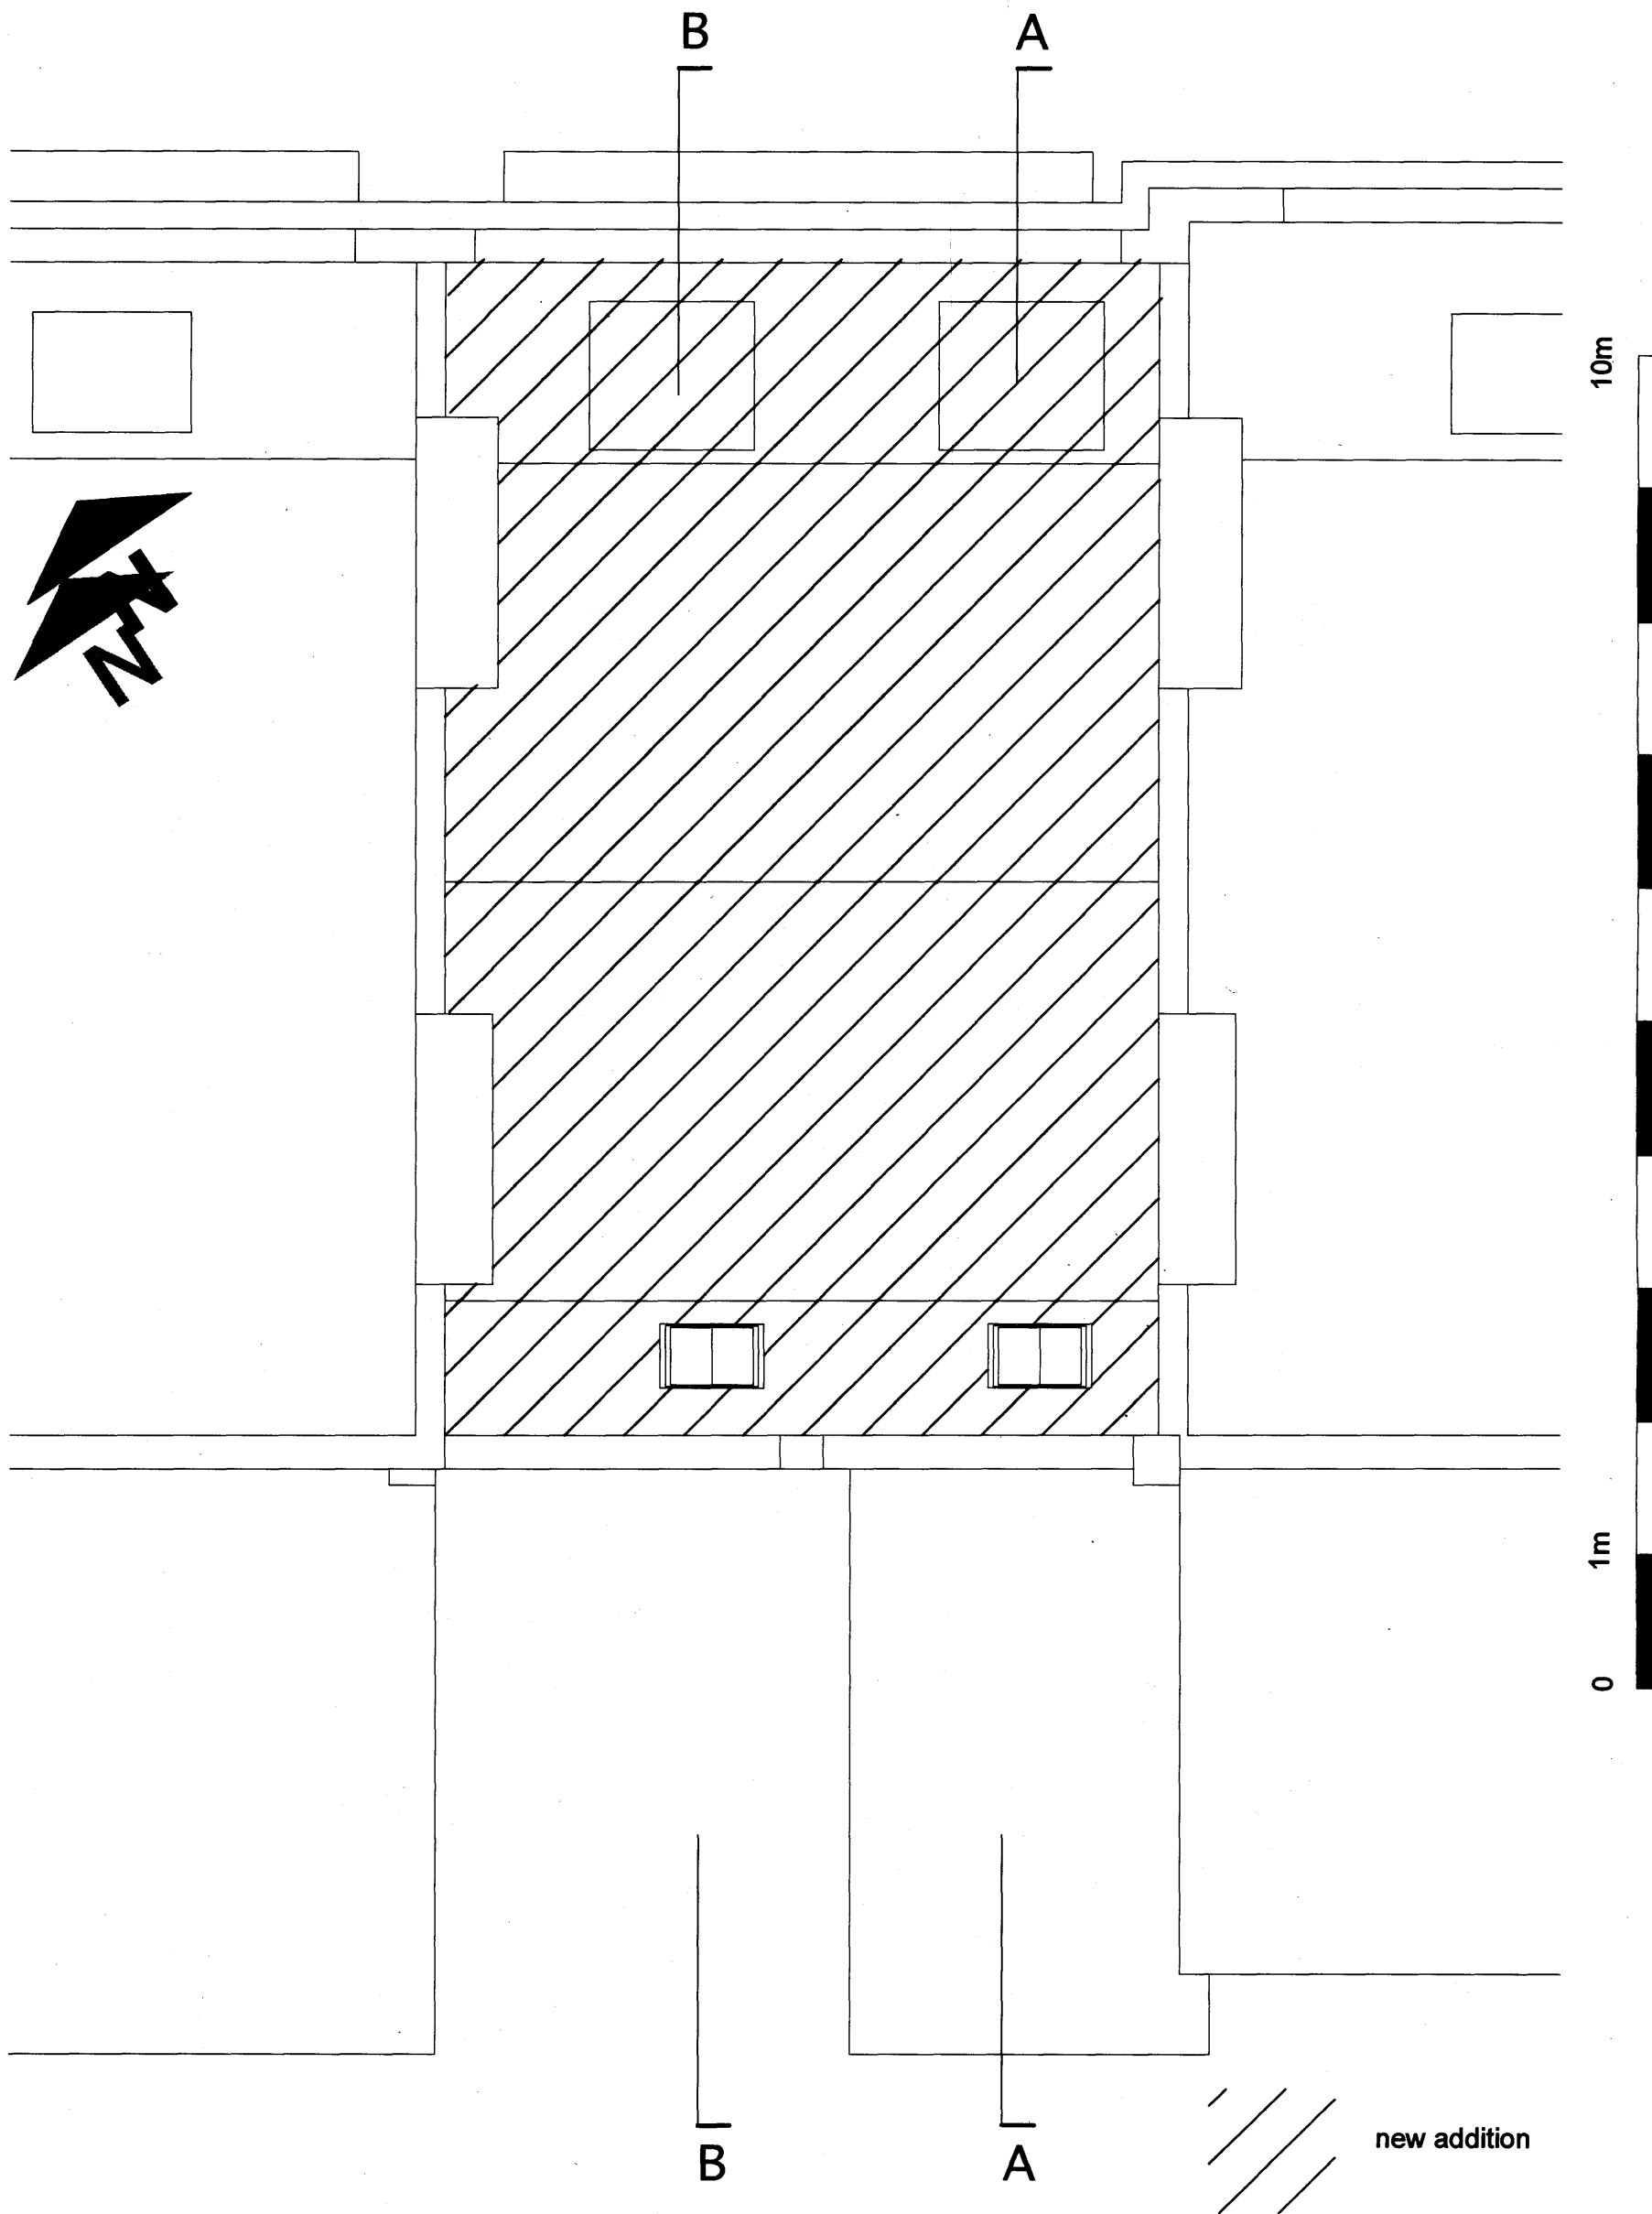


Client	Steven Joseph	Scale	1:50 @ A3	south bank architects 28a Lower Marsh London SE1 7RG T +44 (0)20 7928 6144 F +44 (0)20 76201966 sbarchitects@btconnect.com
Project	113 Gloucester Avenue London NW1 8LB	Drawing no	S2426/34A	
Title	Proposed Roof Plan	Date	8.12.09	

new addition



FRONT ELEVATION

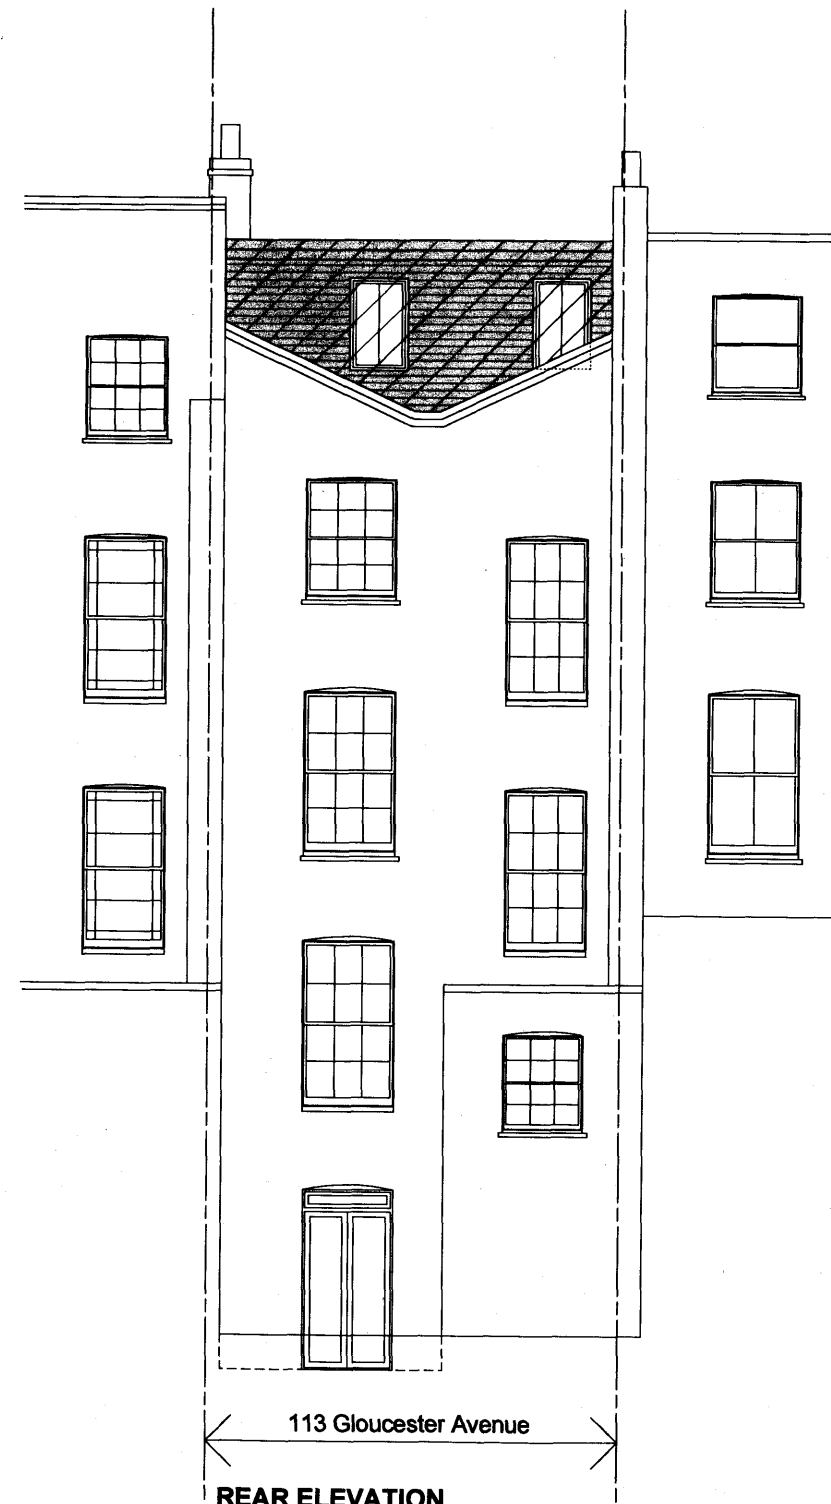

REAR ELEVATION

south bank architects

400 BRISTOL AVENUE, SUITE 100, NEW YORK, NY 10013
T +1 212 778 6144
F +1 212 778 6144
info@southbankarchitects.com

Client

Steven Joseph

Project

113 Gloucester Avenue
London NW1 8LB

Title

Proposed Elevations

Drawing no

S2426/35A

Scale

1:50 @ A1

Date


Dec 2009

Drawn by

GB

Checked

Revisions

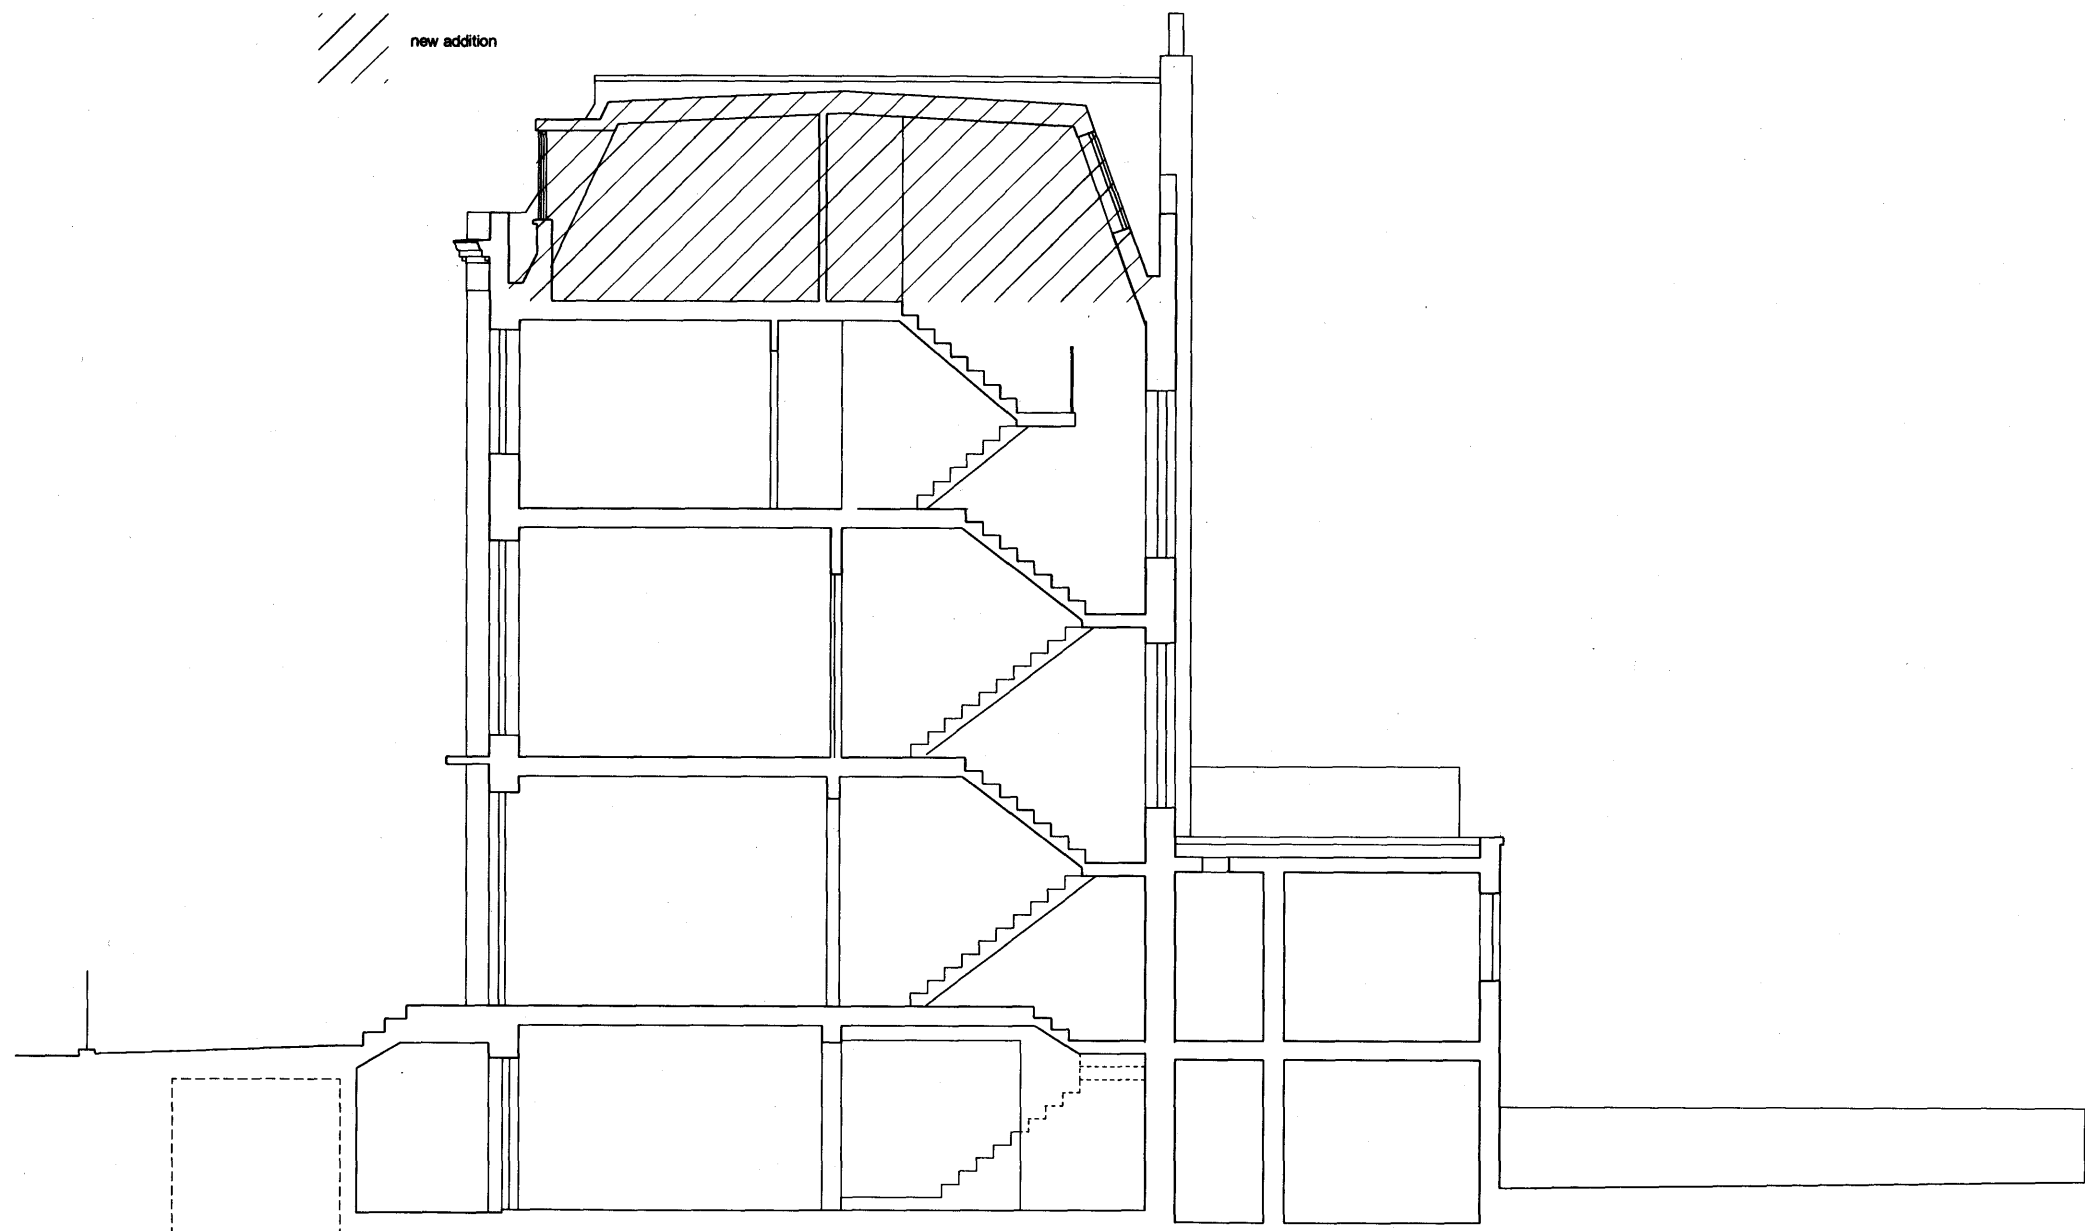

south bank architects

2000 MARKET AVENUE, AUSTIN, TEXAS 78701
 T +1 512 452 7728 6144
 F +1 512 452 7430 1966
 southbank@sbarchitects.com

Client

Steven Joseph

Project

113 Gloucester Avenue
 London NW1 8LB

Title

Proposed Section AA

Drawing no

S2426/36A

Scale

1:50 @ A1

Date


Dec 2009

Drawn by

GB

Checked

Revisions

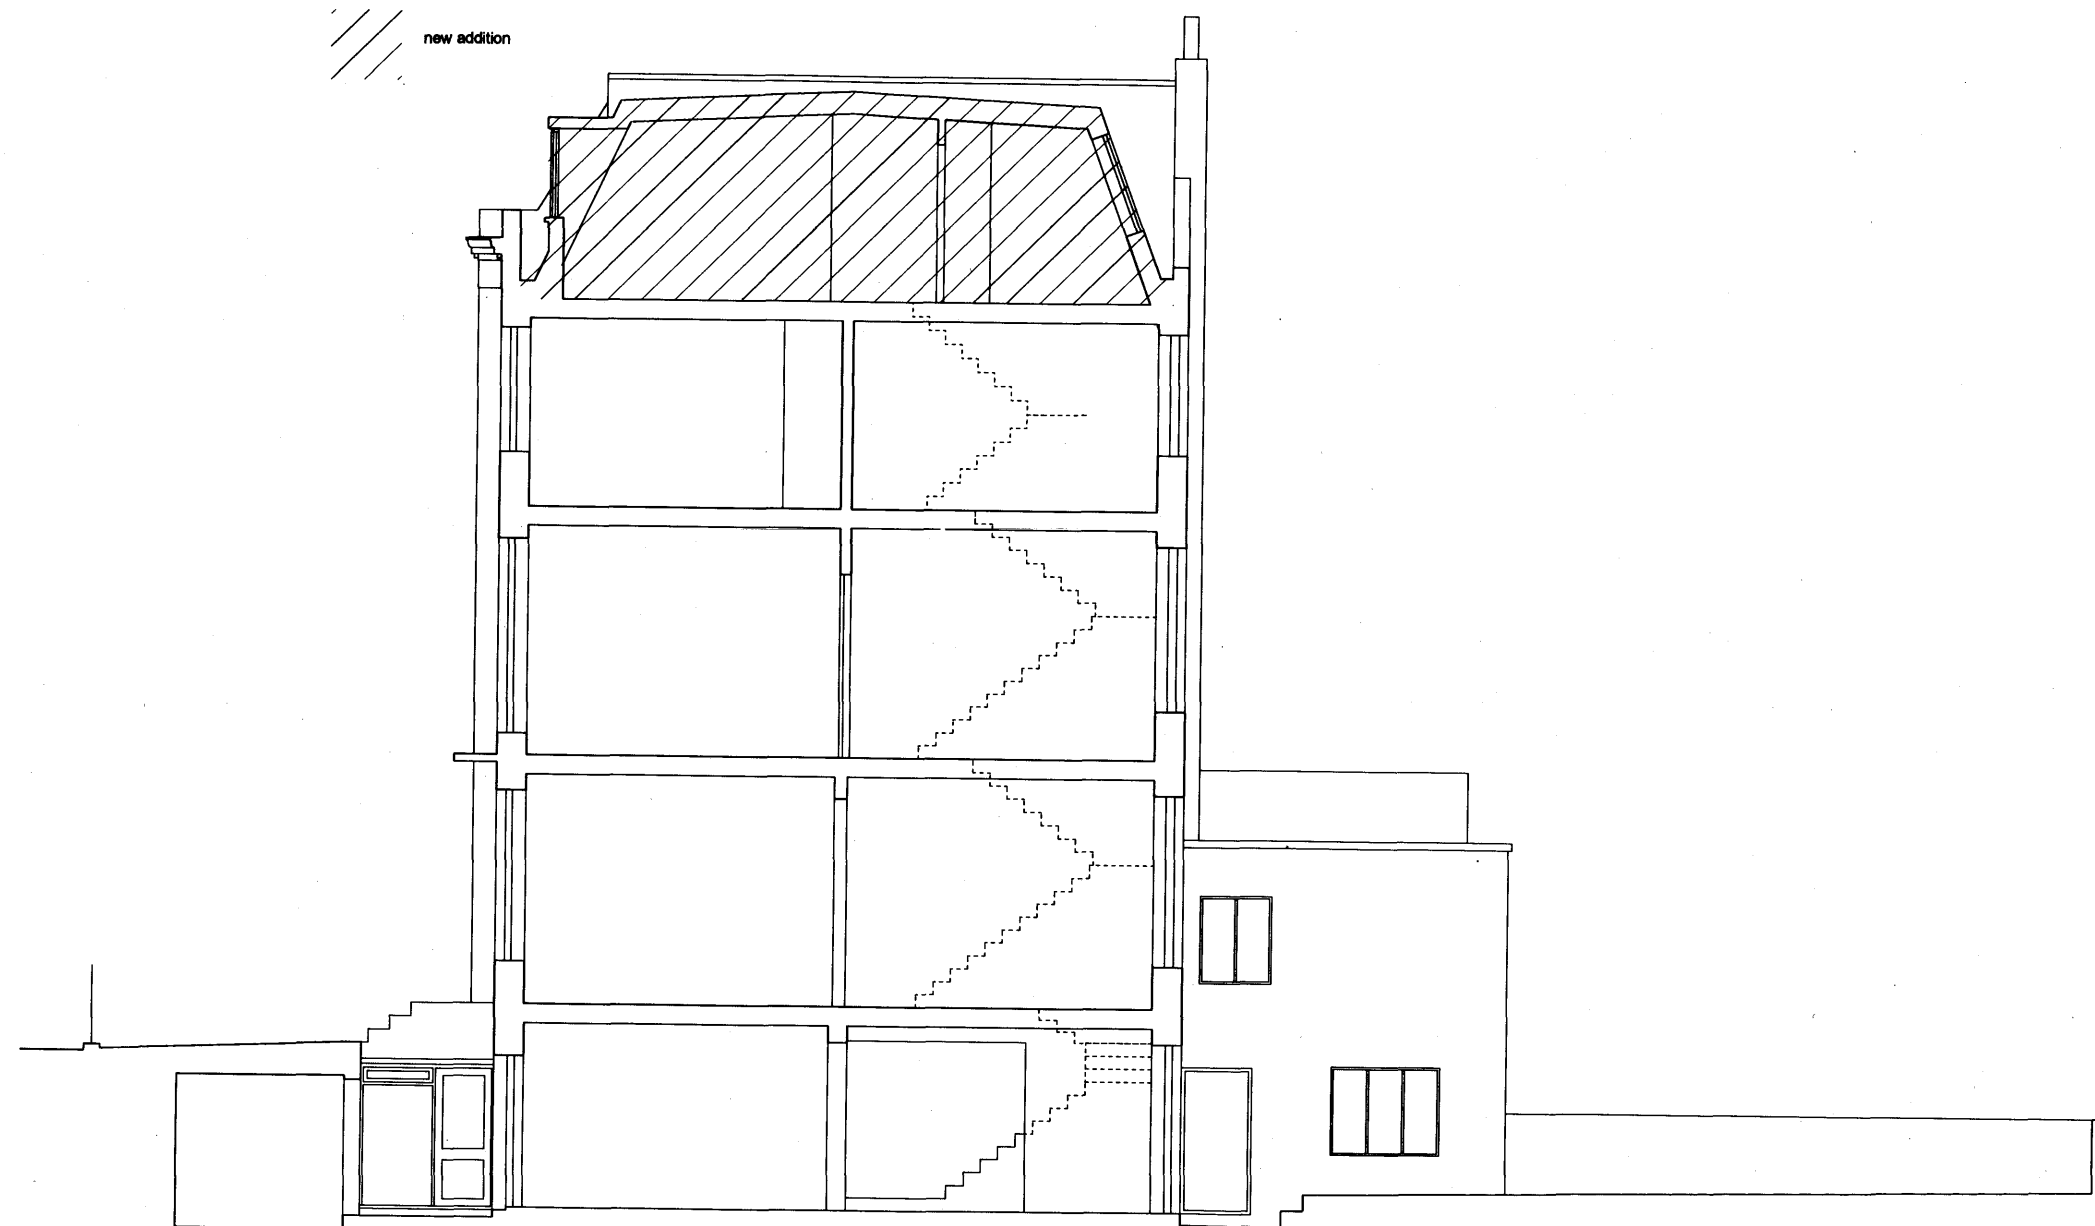

south bank architects

200 SOUTH BANK ARCHITECTS, LLC / P.A.
 T +1 202 793 6144
 F +1 202 793 6144
 southbankarchitects.com

Client

Steven Joseph

Project

113 Gloucester Avenue
 London NW1 8LB

Title

Proposed Section BB

Drawing no

S2426/37A

Scale

1:50 @ A1

Date

Dec 2009

Drawn by

GB

Checked

Revision notes