



SOUTH - EAST ELEVATION

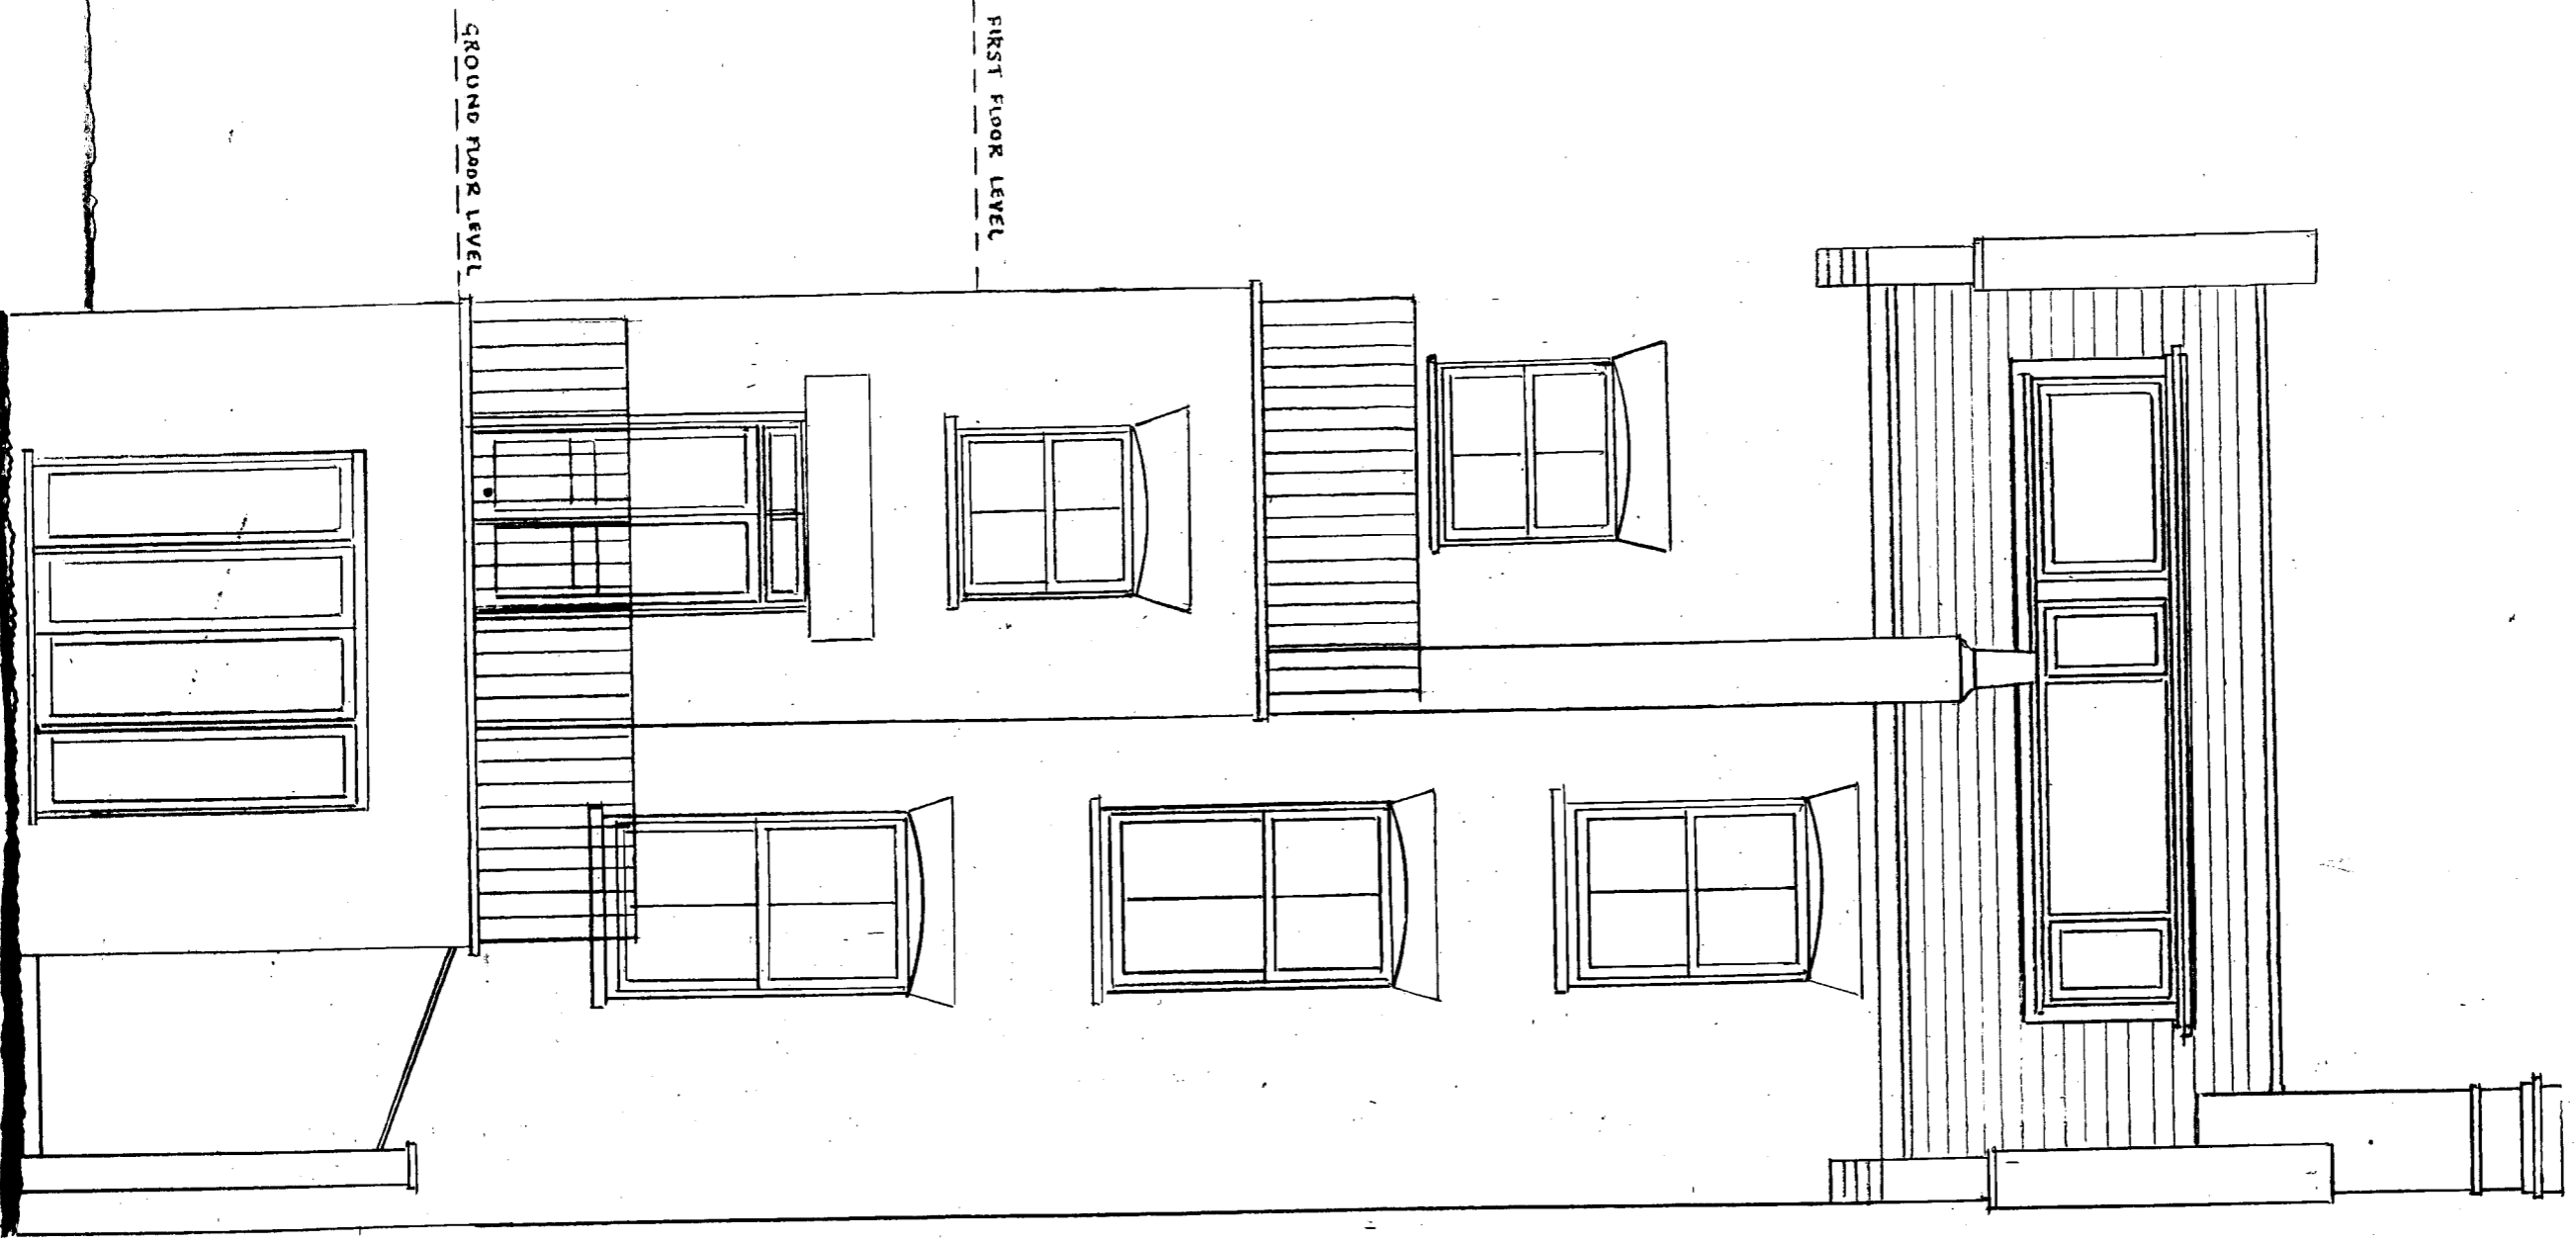

NORTH - EAST ELEVATION

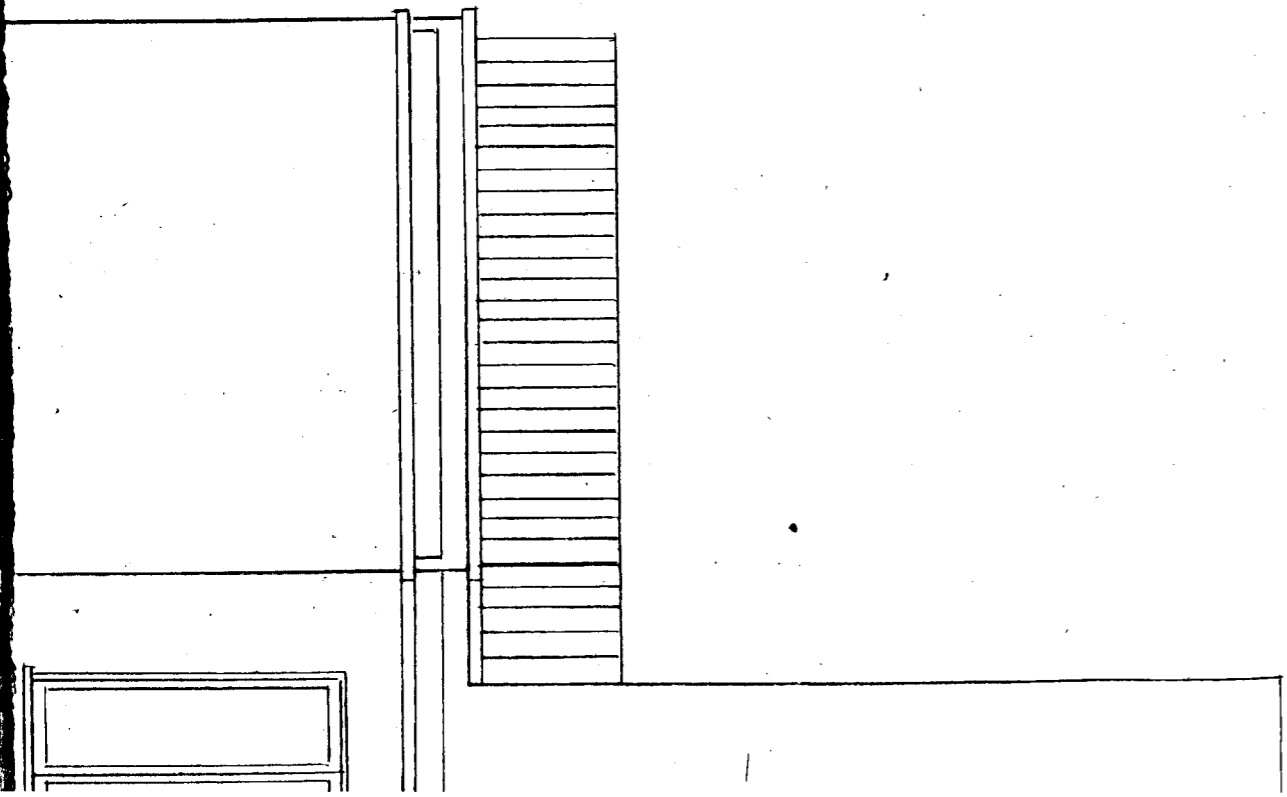

<p>EXTENSION TO GROUND FLOOR, 62 PILGRIMS LANE, NW3 1SN FOR MRS LEENA DHINGRA ELEVATIONS AS EXISTING</p>	<p>JOHN WINTER ARCHITECT</p>	<p>no DH1/2</p>
<p>scale 1:50</p>	<p>date DEC '06</p>	<p>020 8340 9864</p>
		<p>rev</p>