



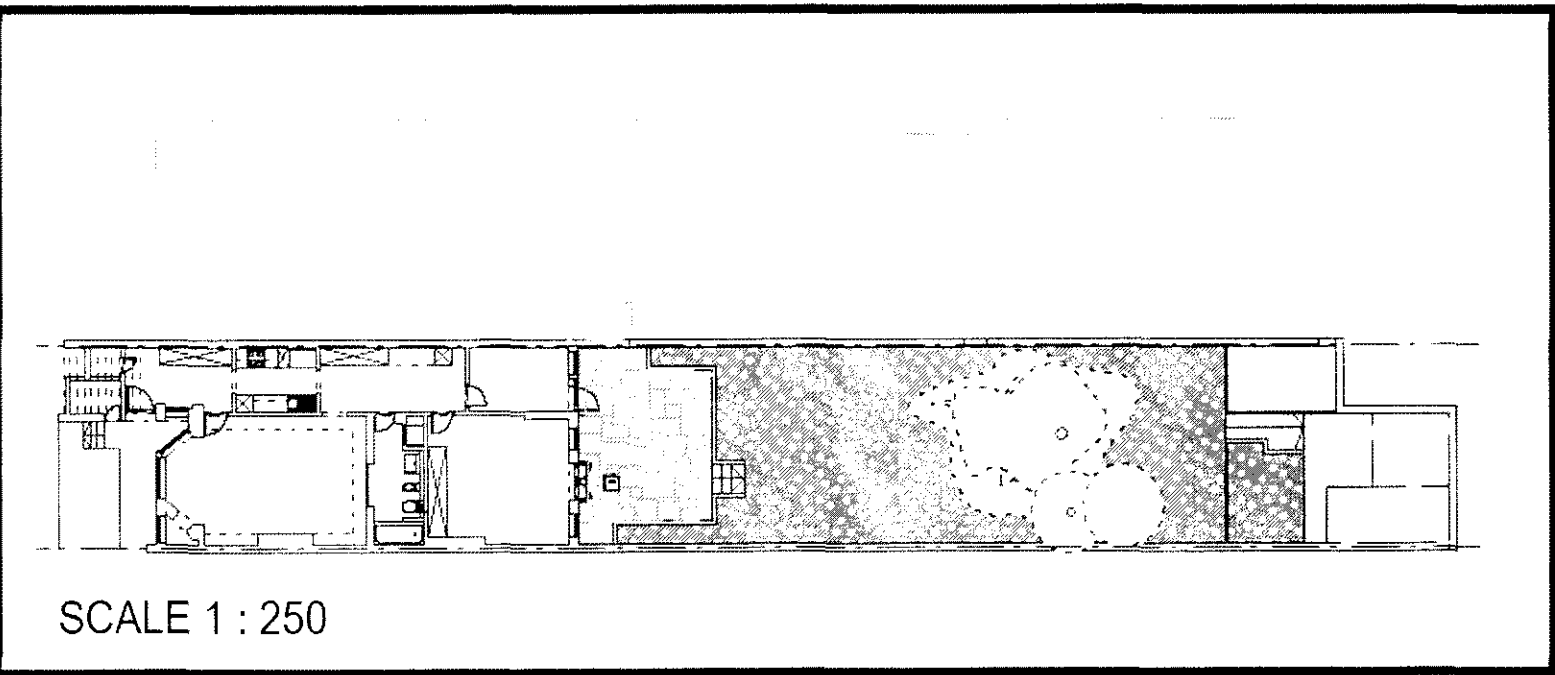

ORDNANCE SURVEY MAP - SITE LOCATION
SCALE 1:1250

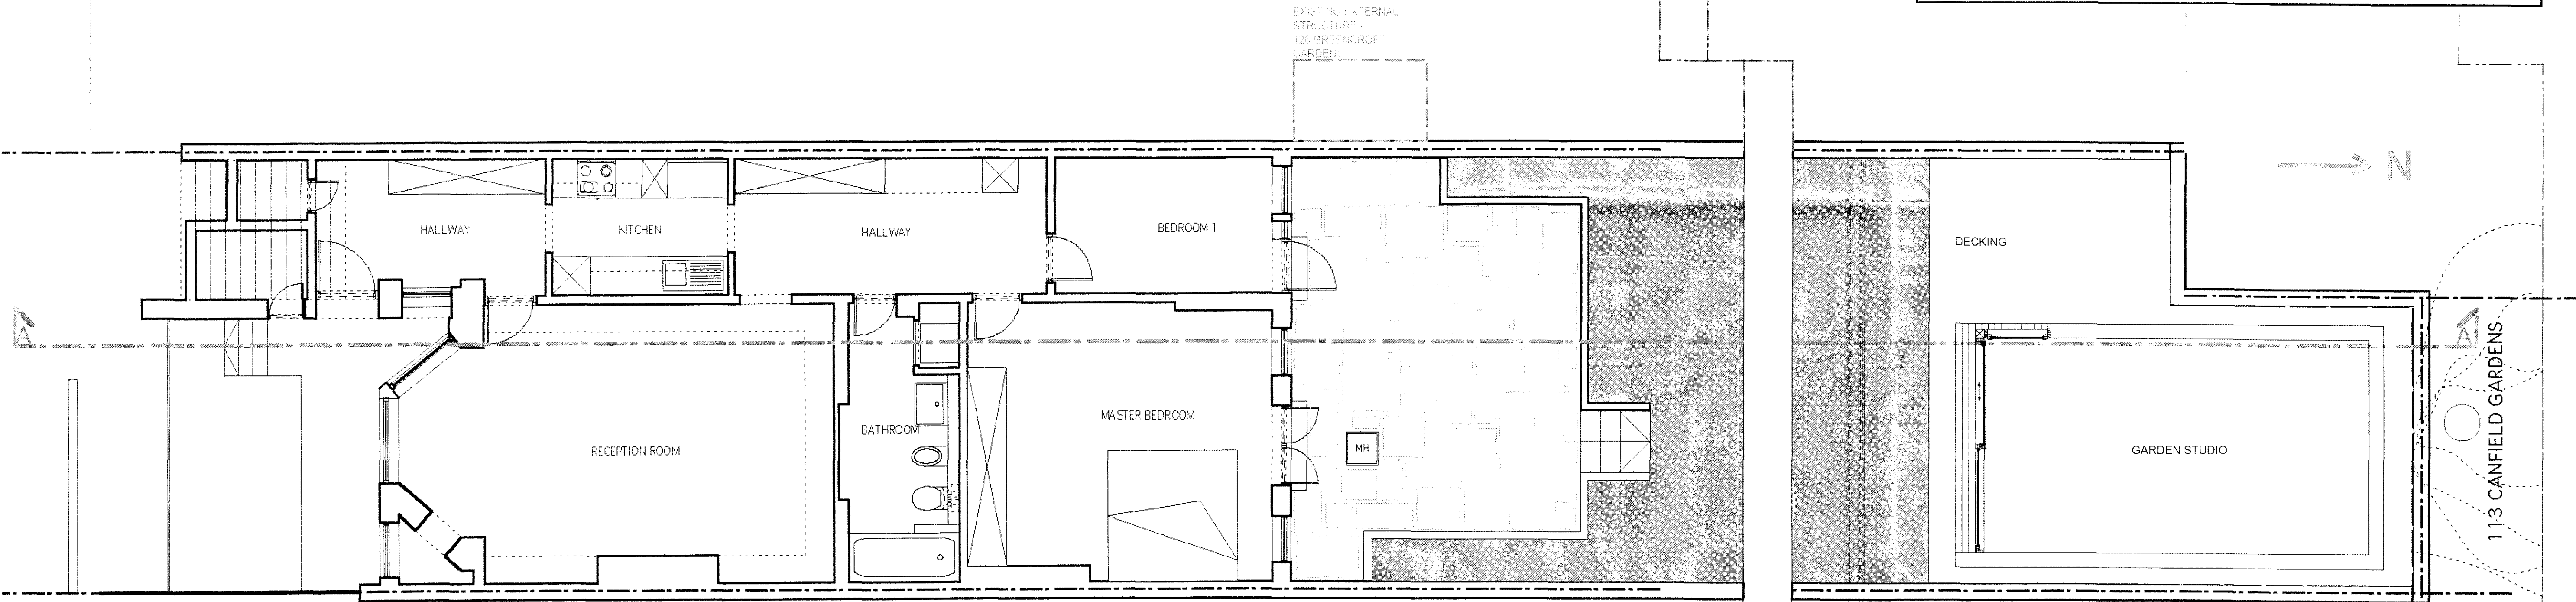

1 EXISTING FLOOR PLAN
scale 1:50

RECEIVED
10 DEC 2009

TITLE	DATE	DESIGNER	DeJe International Ltd
EXISTING FLOOR PLAN	24 11 2009	JEE EUN LEE	
SCALE	DRAWN BY	CHECKED BY	
1:50 @ A1	NB	01 - EFP	

DO NOT SCALE FROM THE DRAWING. ALL DIMENSIONS ARE IN MM,
ARE INDICATED ONLY & MUST BE CONFIRMED ON SITE.
COPYRIGHT DeJeINTERNATIONAL LTD.