
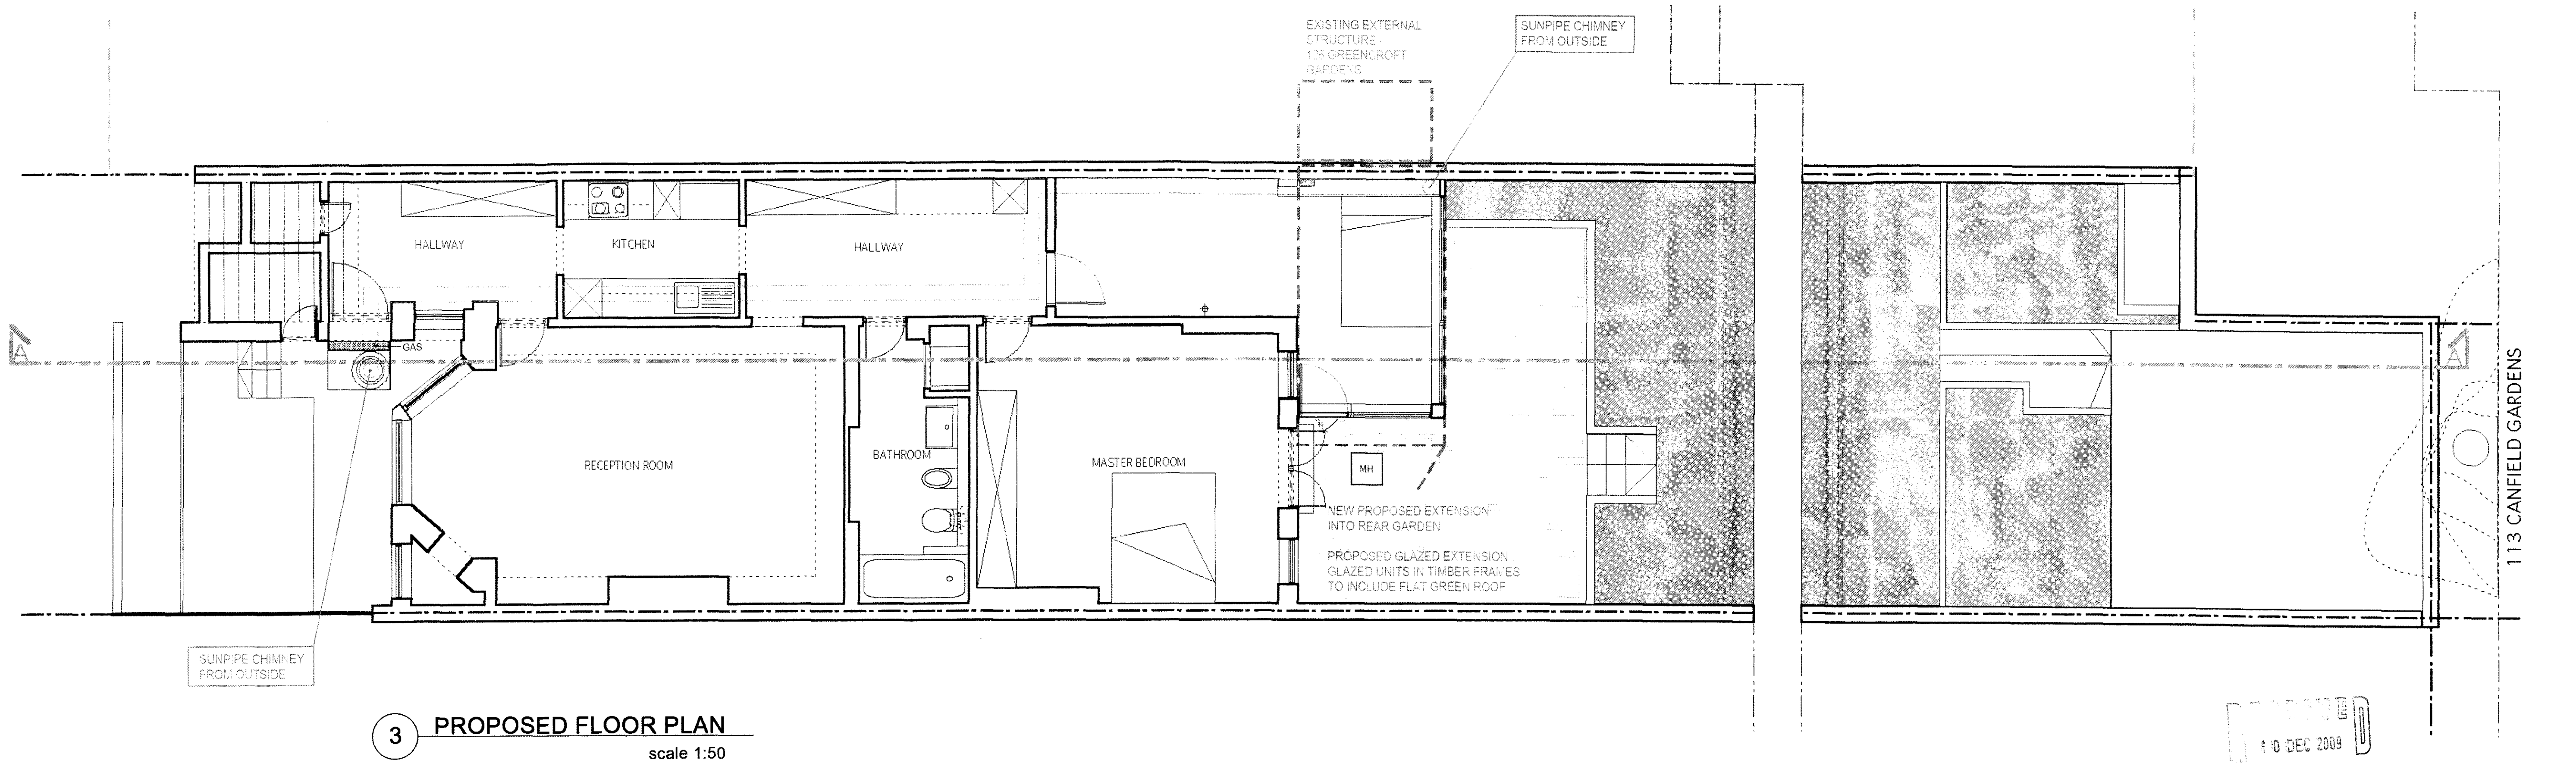


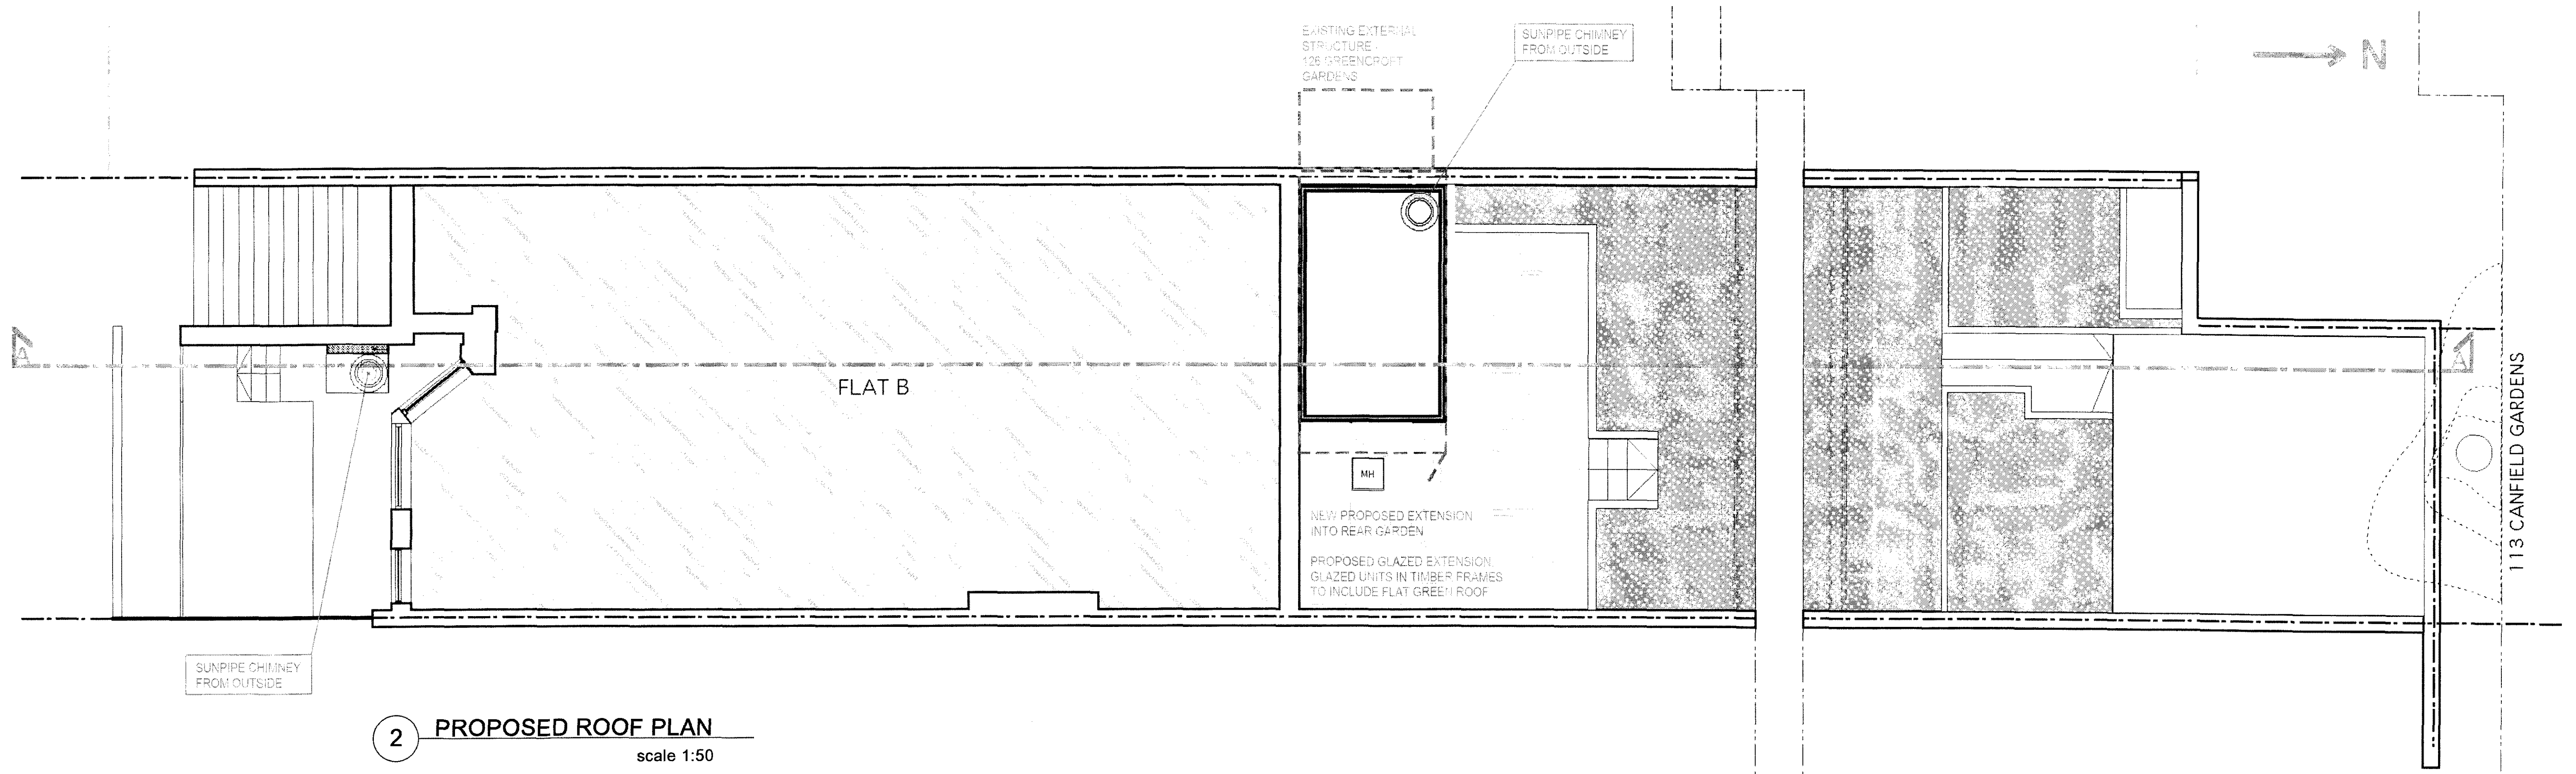

10 DEC 2009

TT 3

PROPOSED ROOF & FLOOR PLAN

DATE

24 11 2009

DESIGNER

JEE EUN LEE

SCALE

1:50 @ A1

DRAWN BY

NB

WORK NO

01 - PPL

DeJe International Ltd

DO NOT SCALE FROM THE DRAWING. ALL DIMENSIONS ARE IN MM,
ARE INDICATED ONLY & MUST BE CONFIRMED ON SITE.
COPYRIGHT DeJeINTERNATIONAL LTD.