


122 GREENCROFT GARDENS

124 GREENCROFT GARDENS


126 GREENCROFT GARDENS

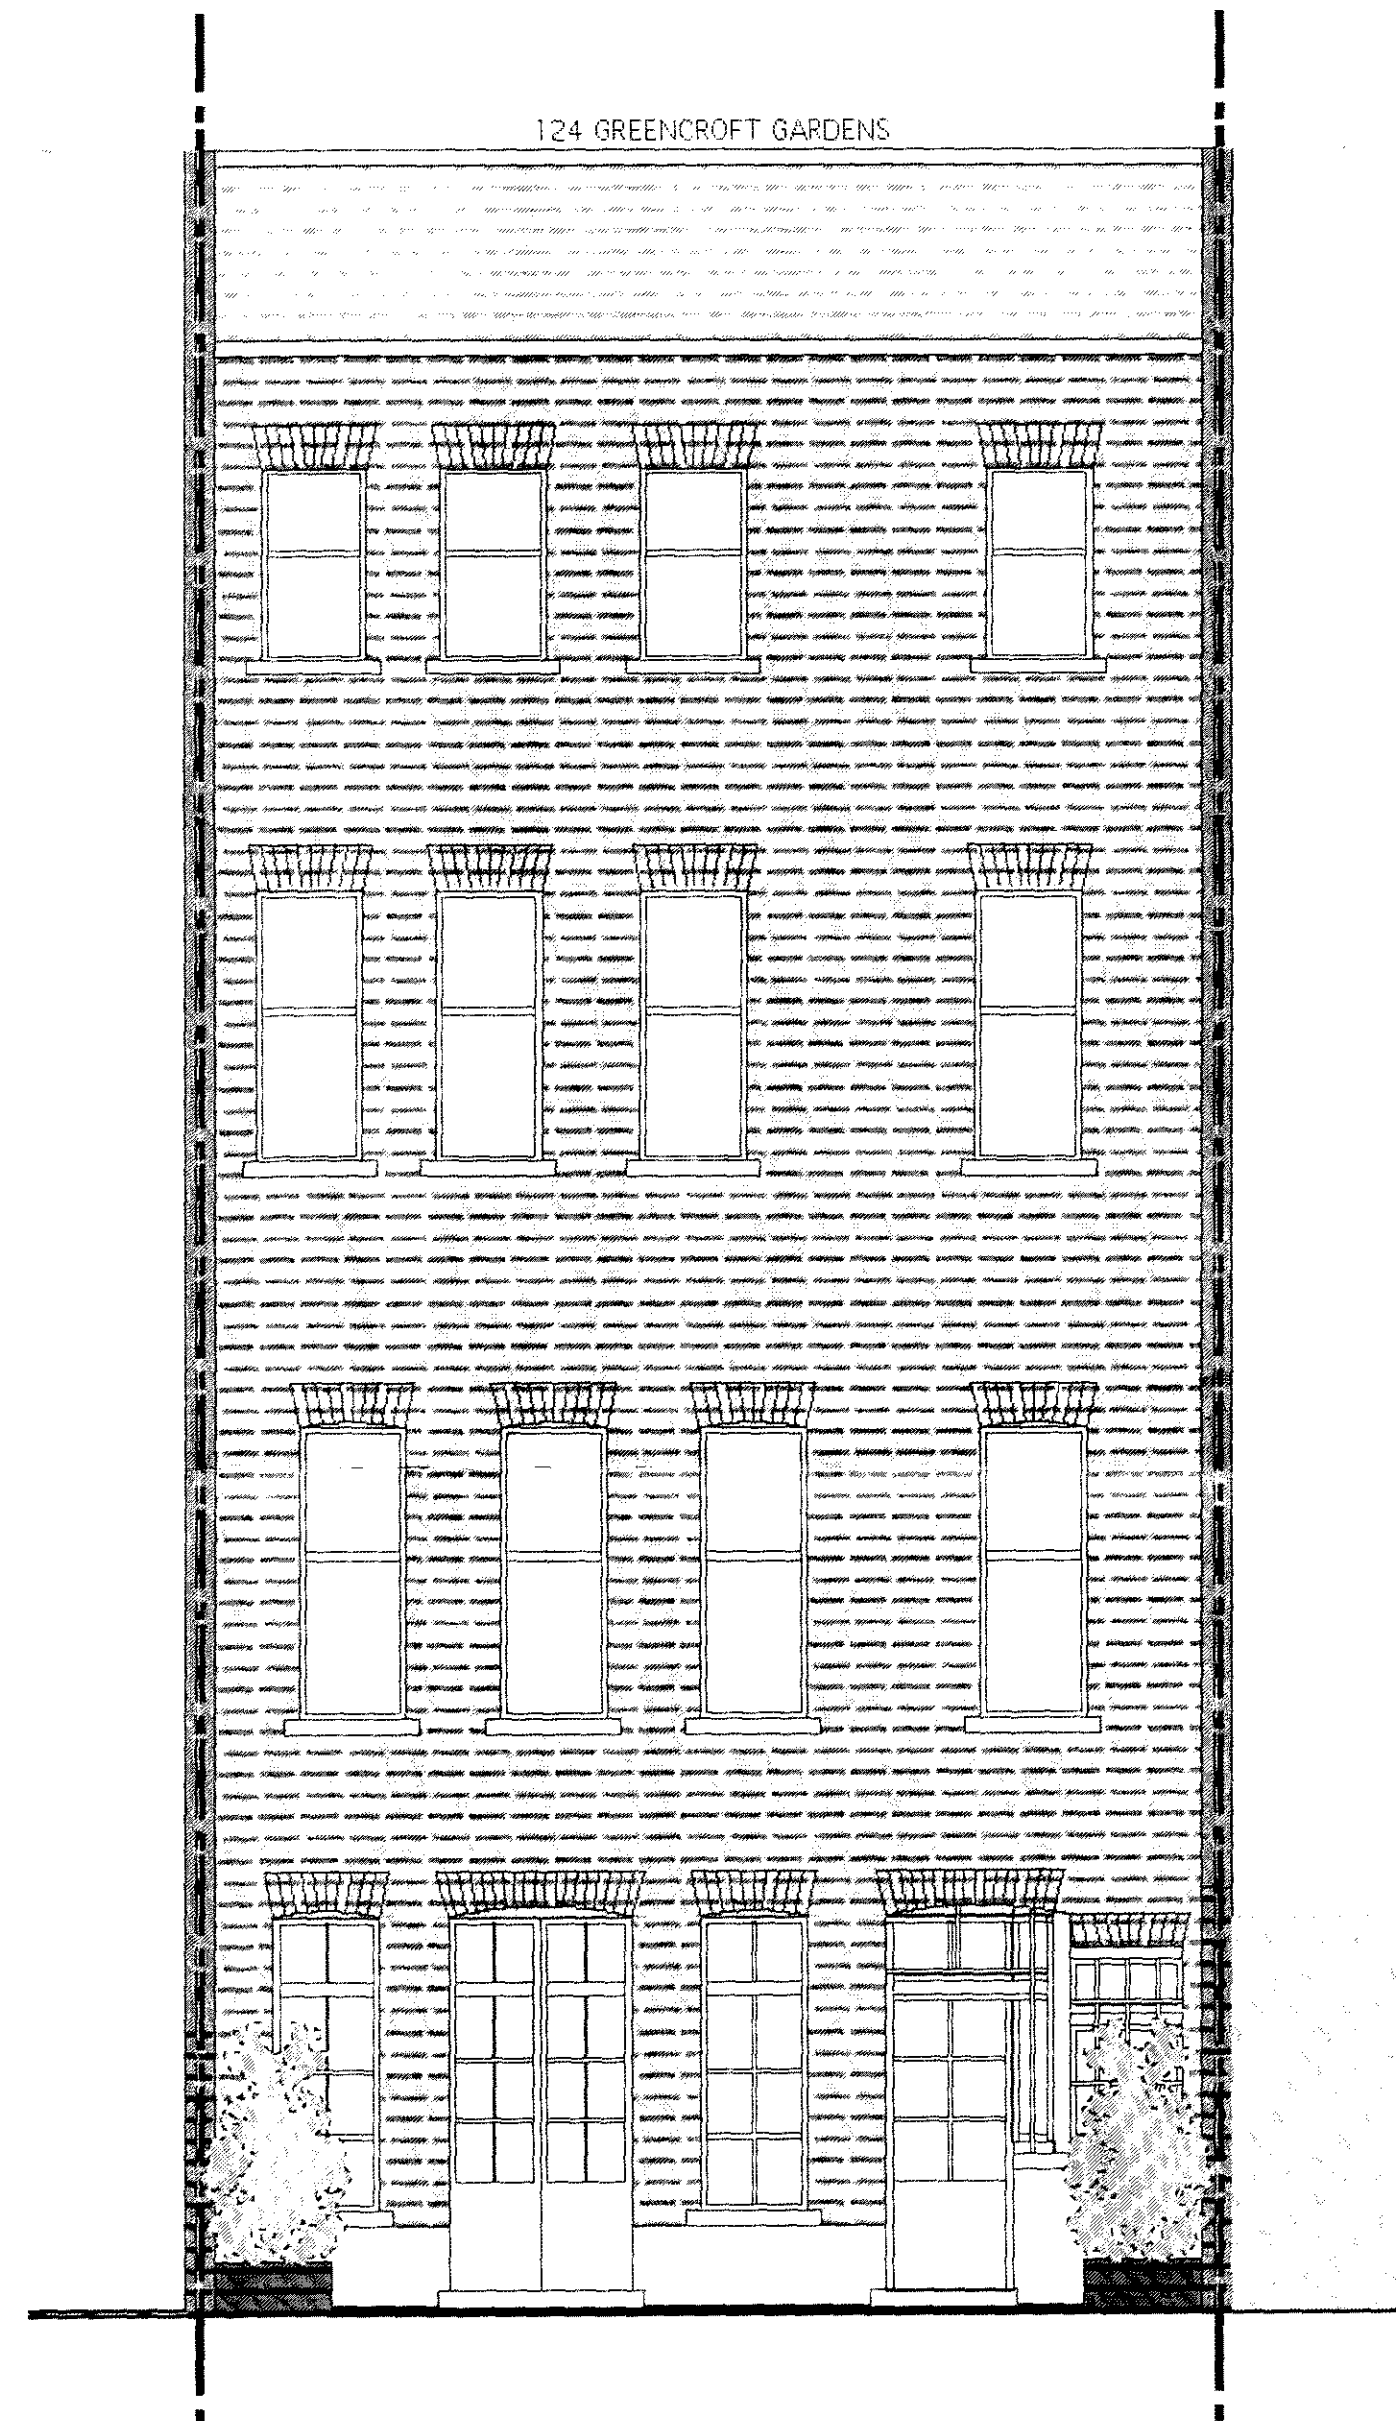

8 EXISTING REAR ELEVATION
scale 1:50

124 GREENCROFT GARDENS

126 GREENCROFT GARDENS

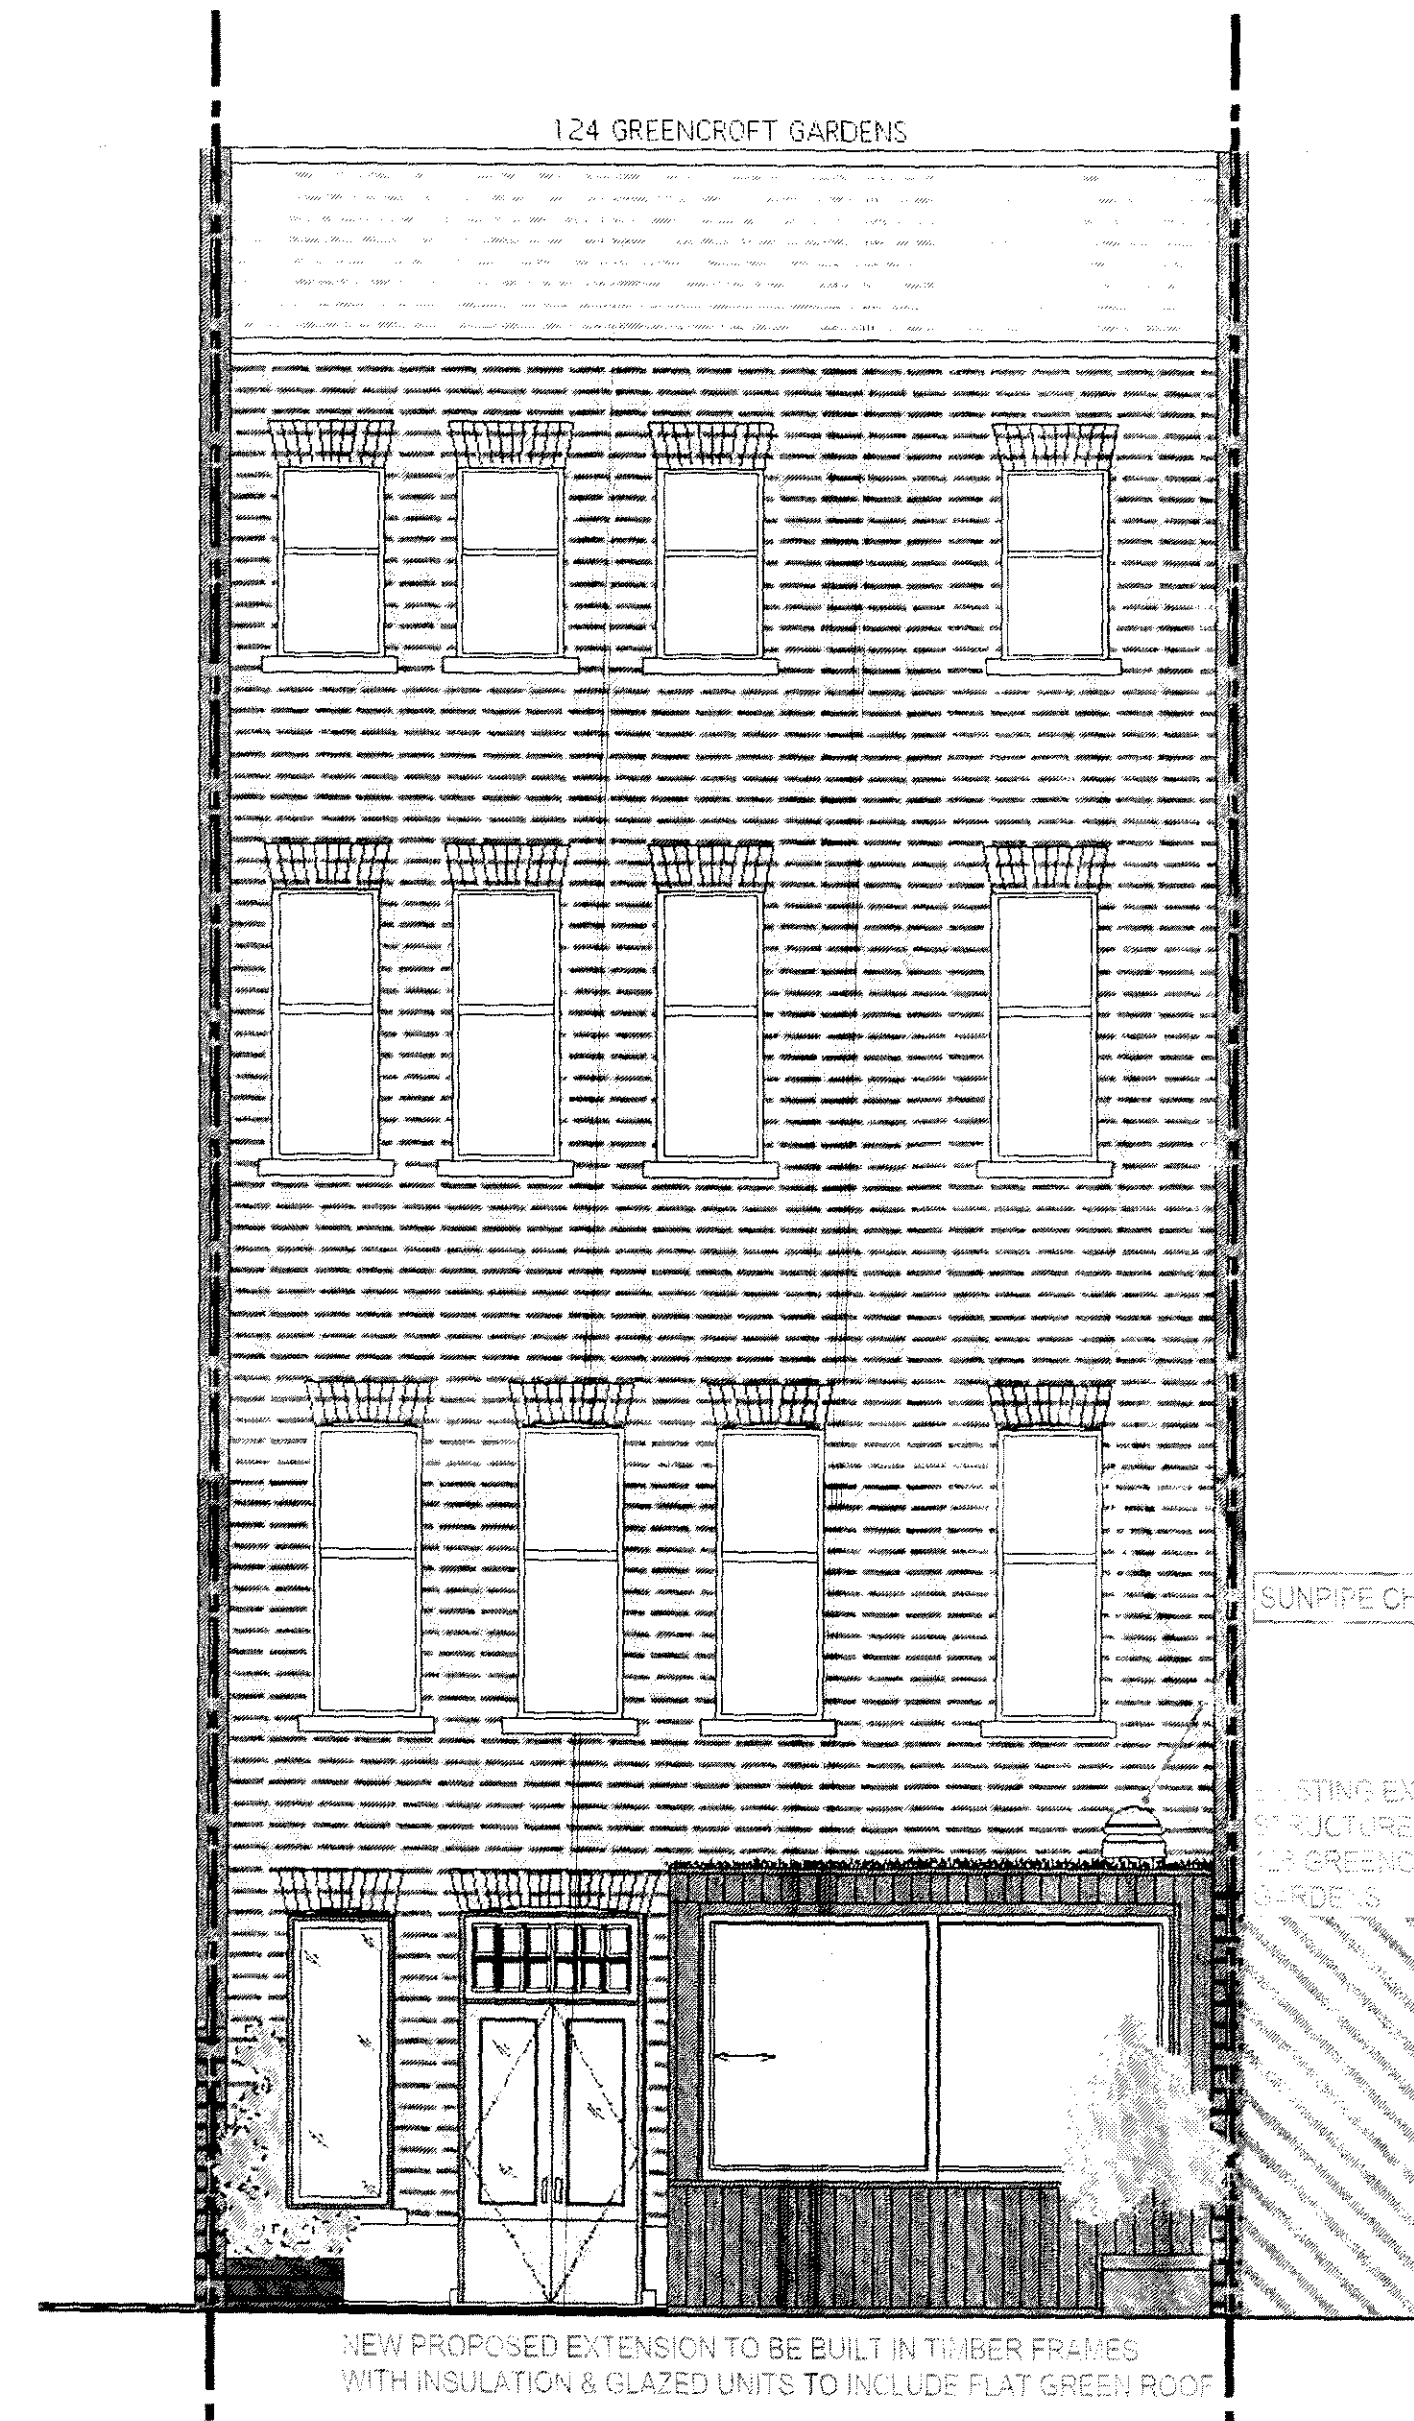

9 PROPOSED REAR ELEVATION
scale 1:50

RECEIVED
13 DEC 2009

EXISTING & PROPOSED REAR ELEVATION

DATE

24 11 2009

DRAWN BY

JEE EUN LEE

DRAWN BY

NB

DATE

02 - EPRE

DeJe International Ltd

DO NOT SCALE FROM THE DRAWING. ALL DIMENSIONS ARE IN MM,
ARE INDICATED ONLY & MUST BE CONFIRMED ON SITE.
COPYRIGHT DeJeINTERNATIONAL LTD.

SCALE

1:50 @ A1