



Side Elevation (looking East, facing no 121)



Third Floor Plan

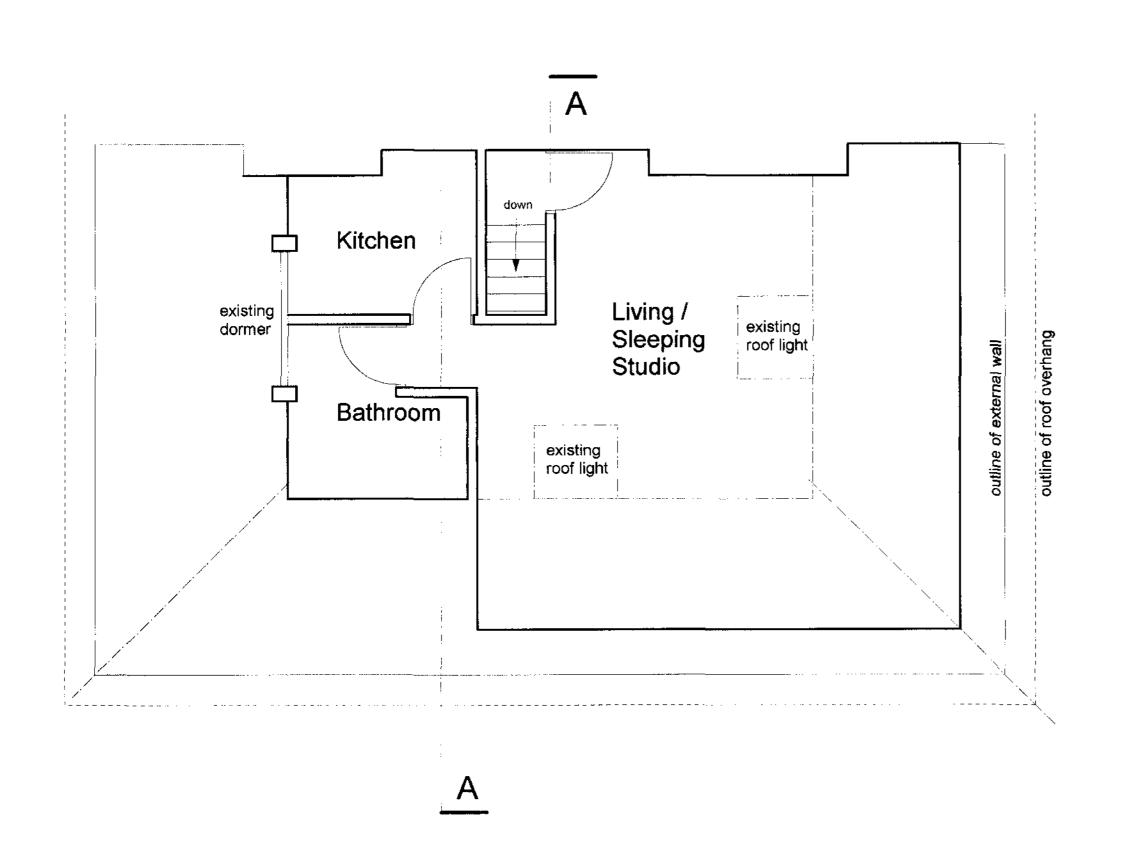

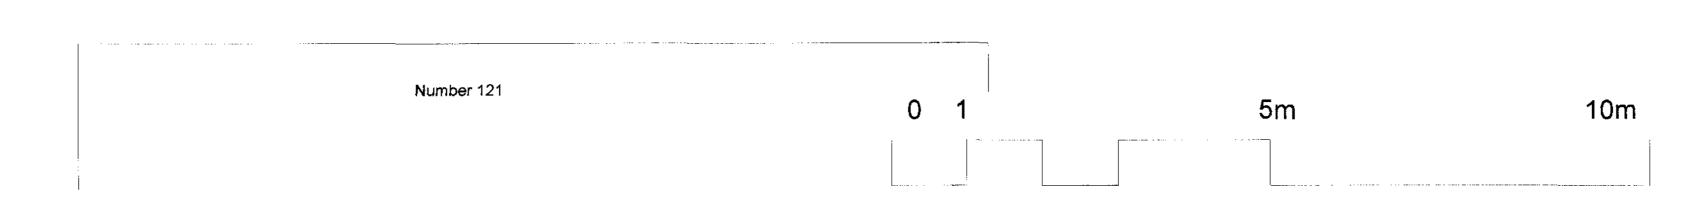

Flat 6 123 King Henrys Road London NW3 3RB

Existing			
DRAWN BY	DATE	CHECKED	
DB	Nov '09		
SCALE		<u> </u>	SHEET SIZE
1:50			A1
DRAWING No	<u> </u>		REV
0311/01			