



- NOTES
- 1 - COPYRIGHT OF THIS DRAWING IS THE PROPERTY OF THE ARCHITECTS AND MAY NOT BE REPRODUCED WITHOUT THEIR PERMISSION
 - 2 - WRITTEN DIMENSIONS TO BE USED IN PREFERENCE TO SCALED DIMENSIONS AT ALL TIMES
 - 3 - ALL DIMENSIONS AND LEVELS TO BE VERIFIED BY THE CONTRACTOR ON SITE AND ANY DISCREPANCIES REPORTED TO THE ARCHITECTS
 - 4 - DRAWINGS ARE BASED ON THE ASSUMPTION THAT ADEQUATE LOAD BEARING CAPACITY STRATUM WILL BE ENCOUNTERED AT THE DEPTHS INDICATED. IF THIS IS FOUND NOT TO BE THE CASE, THE DEPTHS MUST BE INCREASED TO THE SATISFACTION OF THE LOCAL AUTHORITY BUILDING INSPECTOR AND BUILDING REGULATION REQUIREMENTS
 - 5 - ALL STRUCTURAL TIMBER IS TO BE TANAISED OR SIMILARLY TREATED
 - 6 - D.P.C TO BE PLACED AT ALL CAVITY CLOSURES AND TO BE APPROVED BY THIS OFFICE PRIOR TO INSTALLATION
 - 7 - ALL DIMENSIONS INDICATED ON THIS DRAWING ARE STRUCTURAL DIMENSIONS AND DO NOT ALLOW FOR THICKNESS OF FINISHES



Site Plan 1:500

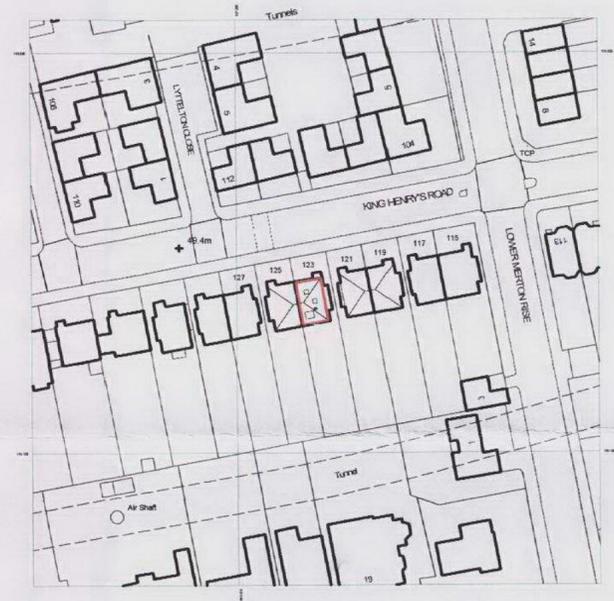

Location Plan 1:1250

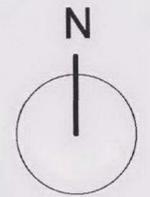

REV	DESCRIPTION	DATE
-----	-------------	------

bellis | architects

Clerkenwell House, 67 Clerkenwell Road, London EC1R 5BL
 t:020 7831 2333 f:020 7117 3183 www.bellisarchitects.com

CONTRACT

Flat 6
 123 King Henrys Road
 London NW3 3RB

DRAWING TITLE
Site & Location Plan

DRAWN BY DB	DATE Nov '09	CHECKED
----------------	-----------------	---------

SCALE 1:500 & 1:1250	SHEET SIZE A2
-------------------------	------------------

DRAWING No
0311/00