


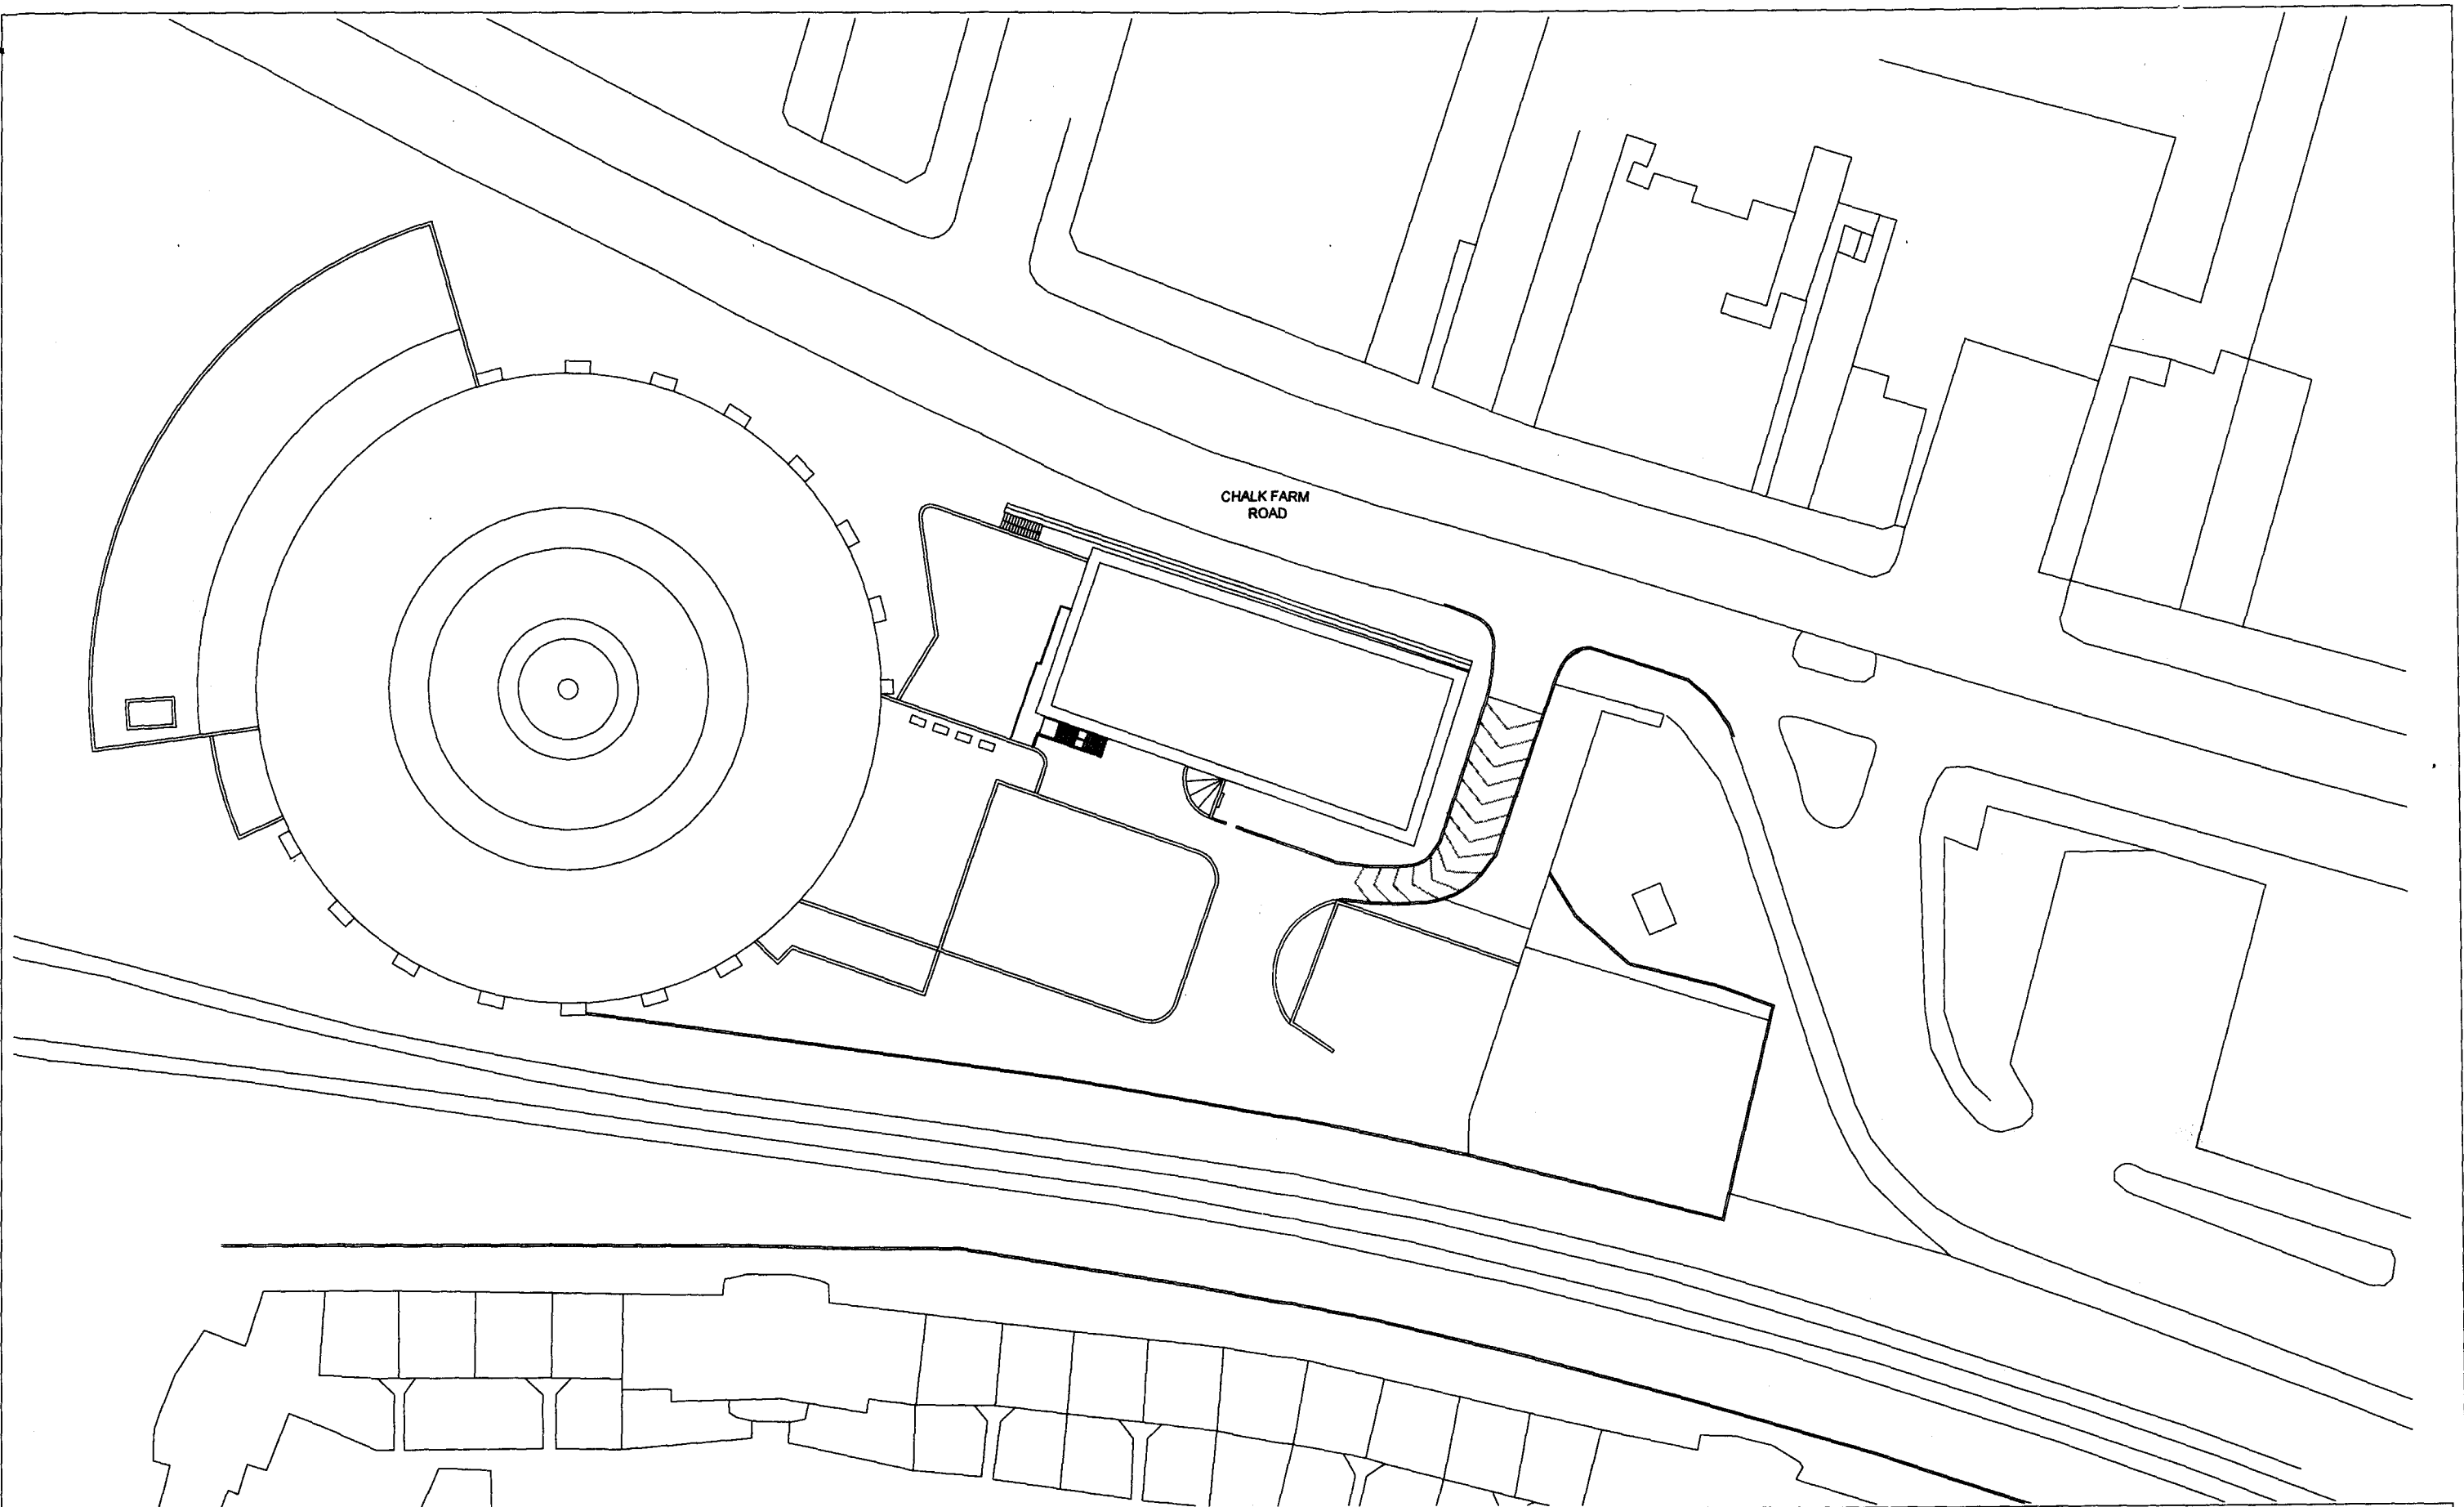

General Notes:	Rev-Date-Name-Revisions: /		Client Anglo - Scottish Properties		Neil Choudhury Architects 11 Prospect Place, Hastings tel/fax 01424 425629		
			Job Title 100A Chalk Farm Road_Main Entrance	Scale 1:500 @ A3	Date 22.09.09	Revision /	
			Drawing Existing Site Plan	Drawing Number 366_001/2		Checked /	
Copyright							