


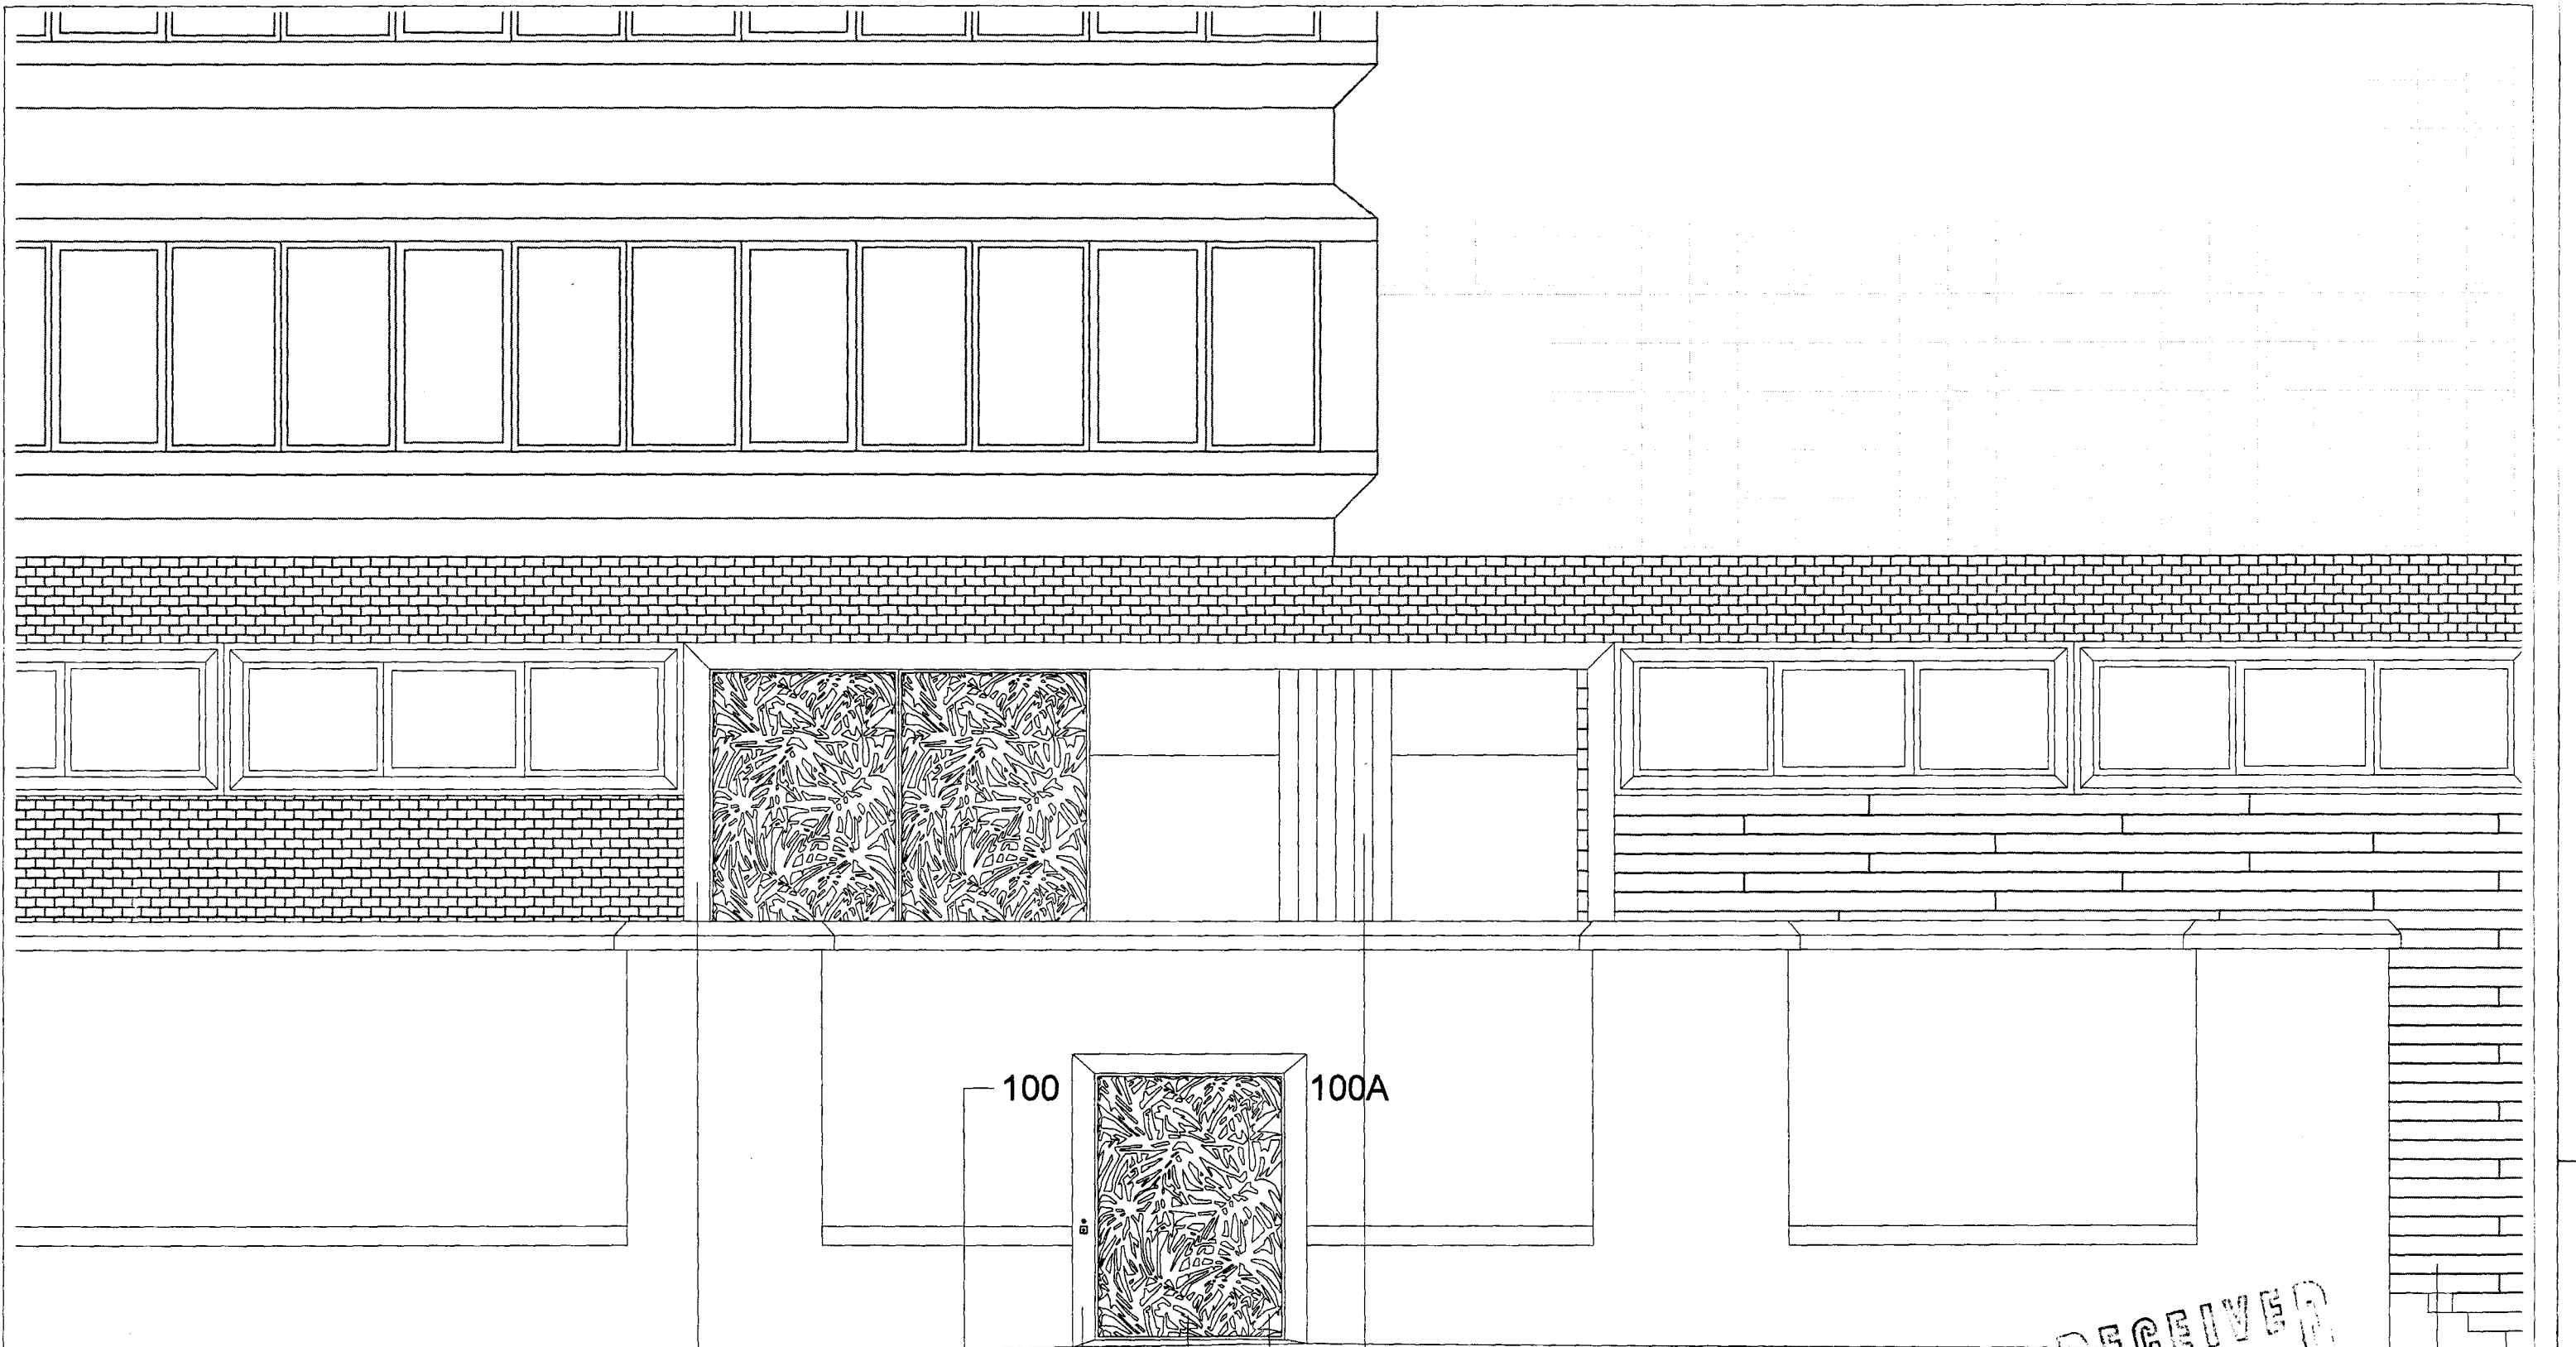

NORTH ELEVATION
Chalk Farm Road

Bronzed Anodised
Aluminium

Black Anodised
Aluminium

Bronzed Anodised
Aluminium

Black Anodised
Aluminium

Red Cedar Cladding

New Opening in Wall

Cast Glass

RECEIVED
10 DEC 2009

General Notes:	Rev-Date-Name-Revisions: /		Client Anglo- Scottish Properties		Neil Choudhury Architects 11 Prospect Place, Hastings tel/fax 01424 425629		
			Job Title	100A Chalk Farm Road_Main Entrance	Scale 1:50 @ A3	Date 24.09.09	Revision /
			Drawing	Proposed Elevation_Chalk Farm Road	Drawing Number 366_400		Checked /