


Proposed Garage Basement Plan

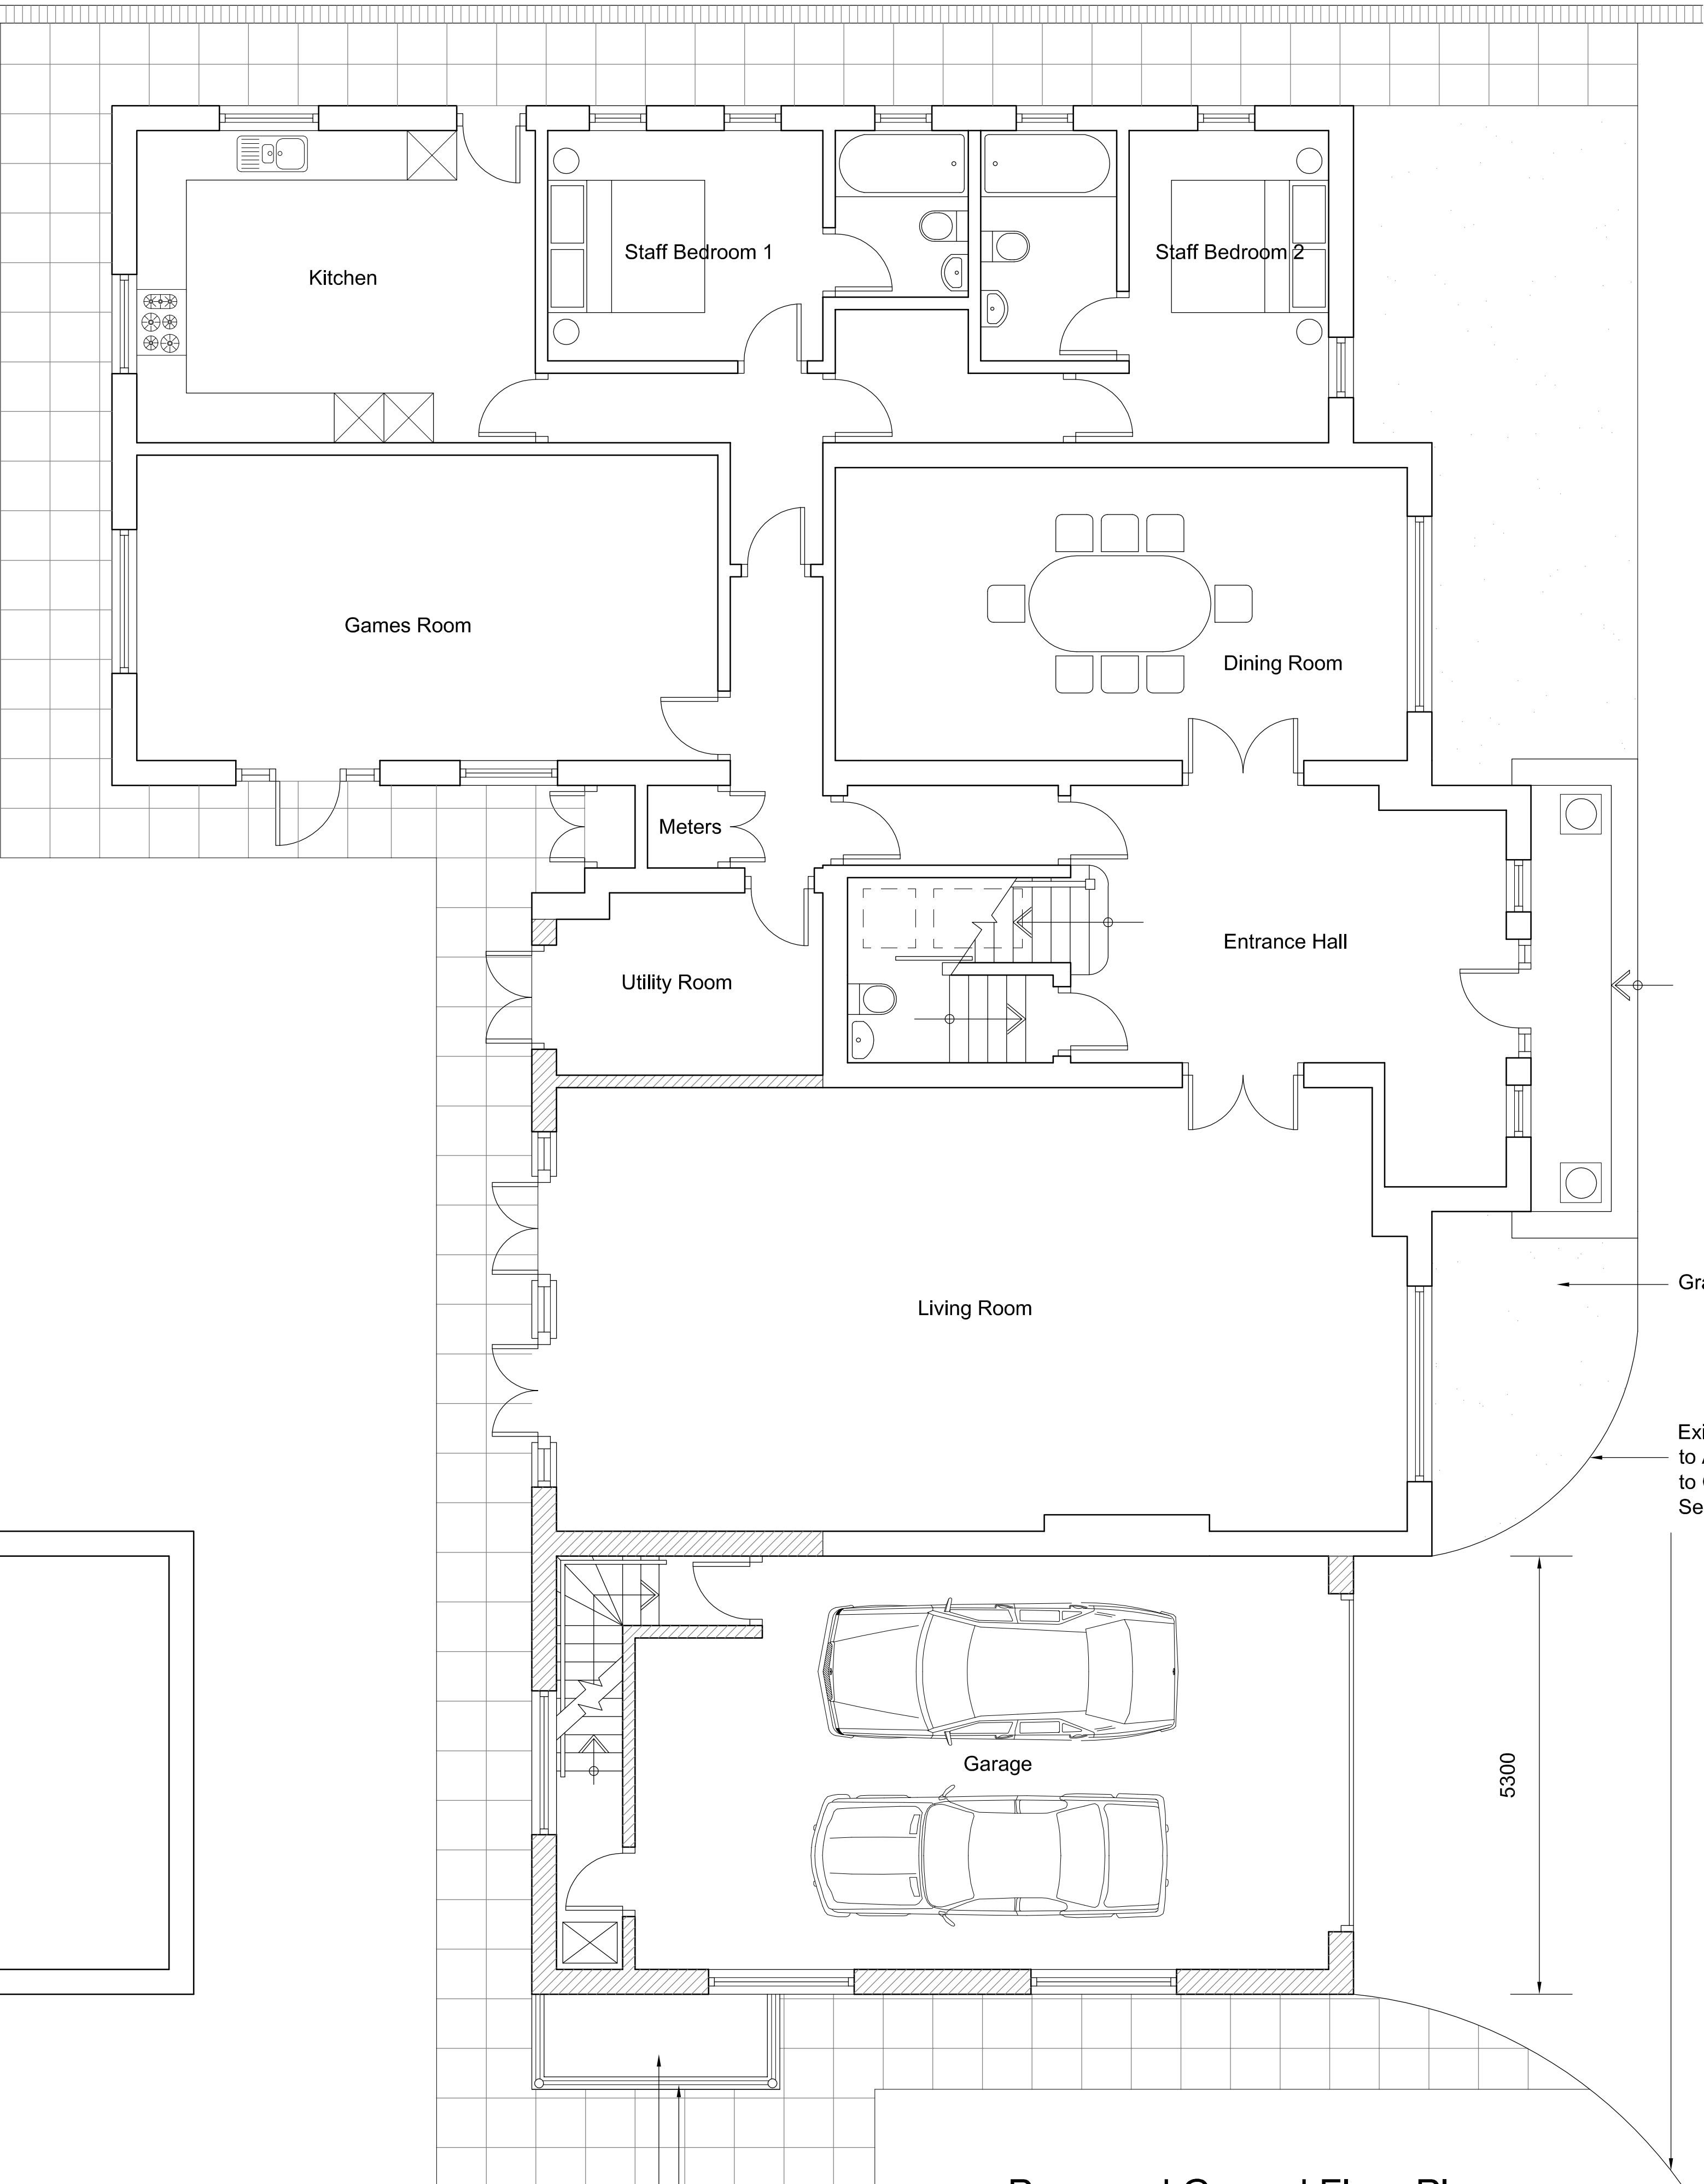

Proposed Ground Floor Plan

All dimensions in mm. Work to figured dimensions only. All dimensions to be checked on site. In event of discrepancy contact architect for clarification prior to proceeding. These drawings are to be read in conjunction with architects, mechanical and electrical engineers and structural engineers drawings, schedules and specifications. All dimensions are to structural faces.		
Revision Ref	Revisions	Date
Stamford West Ltd.		
Client: Alveno Ltd.		
Project: 30 Harley Road NW3		
Title: Proposed Ground Floor Plan		
Scale: 1:50	Drawn:	
Date: Oct 2009	Checked:	
Drawing No.: 700/08/06		Revision: