


Third Floor 1:50

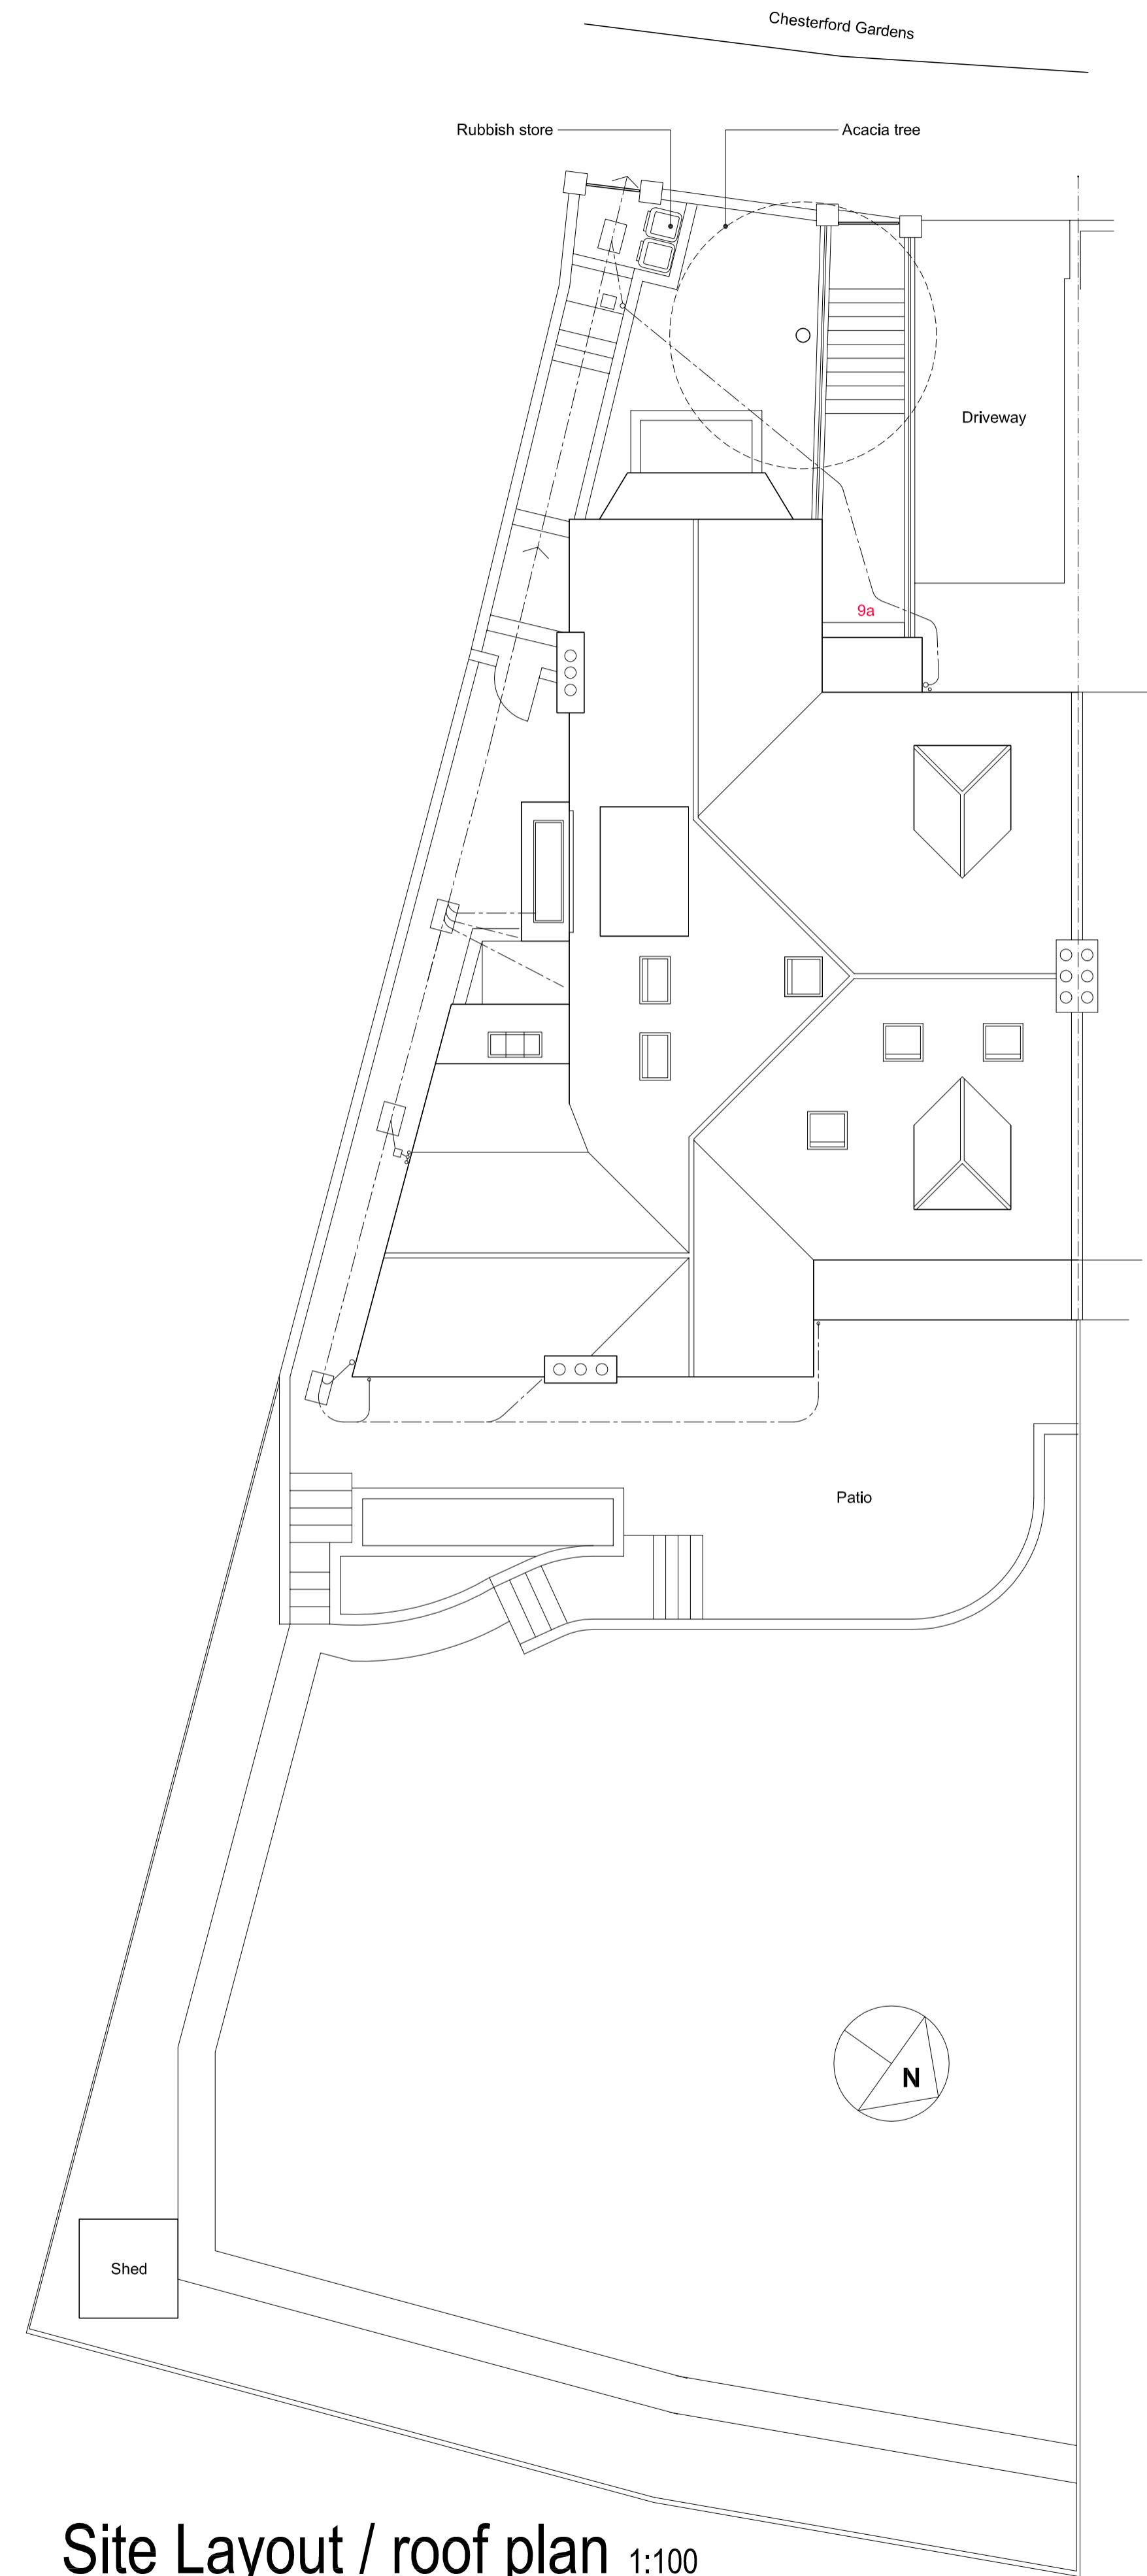

Site Layout / roof plan 1:100

A Carport amended to driveway		08 Jan 10
Rev	Revision:	Date:
<b>Architecture Works</b> 67 Bonnington Square, London SW8 1TG T: 020 7582 0780 F: 020 7582 0780 M: 07908 201897		
<small>DO NOT SCALE OFF DRAWINGS ALL DIMENSIONS TO BE CHECKED ON SITE PRIOR TO CONSTRUCTION</small>		
<b>9a Chesterford Gardens NW3</b>		
Planning - Proposed Third Floor and Roof Plan / Site Layout		
Scale:	1:50 and 1:100 (A1)	Date: November 2009
Drawn:	MH70-PL-010	Rev: A