




SOUTH ELEVATION (INCLUDING BASEMENT LEVEL)

SCALE

 


SIR JOHN SOANE'S MUSEUM OPENING UP THE SOANE

SOUTH ELEVATION DRWG 506MP2/SU008
AS EXISTING SCALE 1:100 @ A3
DATE NOV. 2009

JULIANHARRAP
ARCHITECTS

95 KINGSLAND ROAD LONDON E2 8AG
PHONE 020 7729 5111 FAX 020 7739 8306

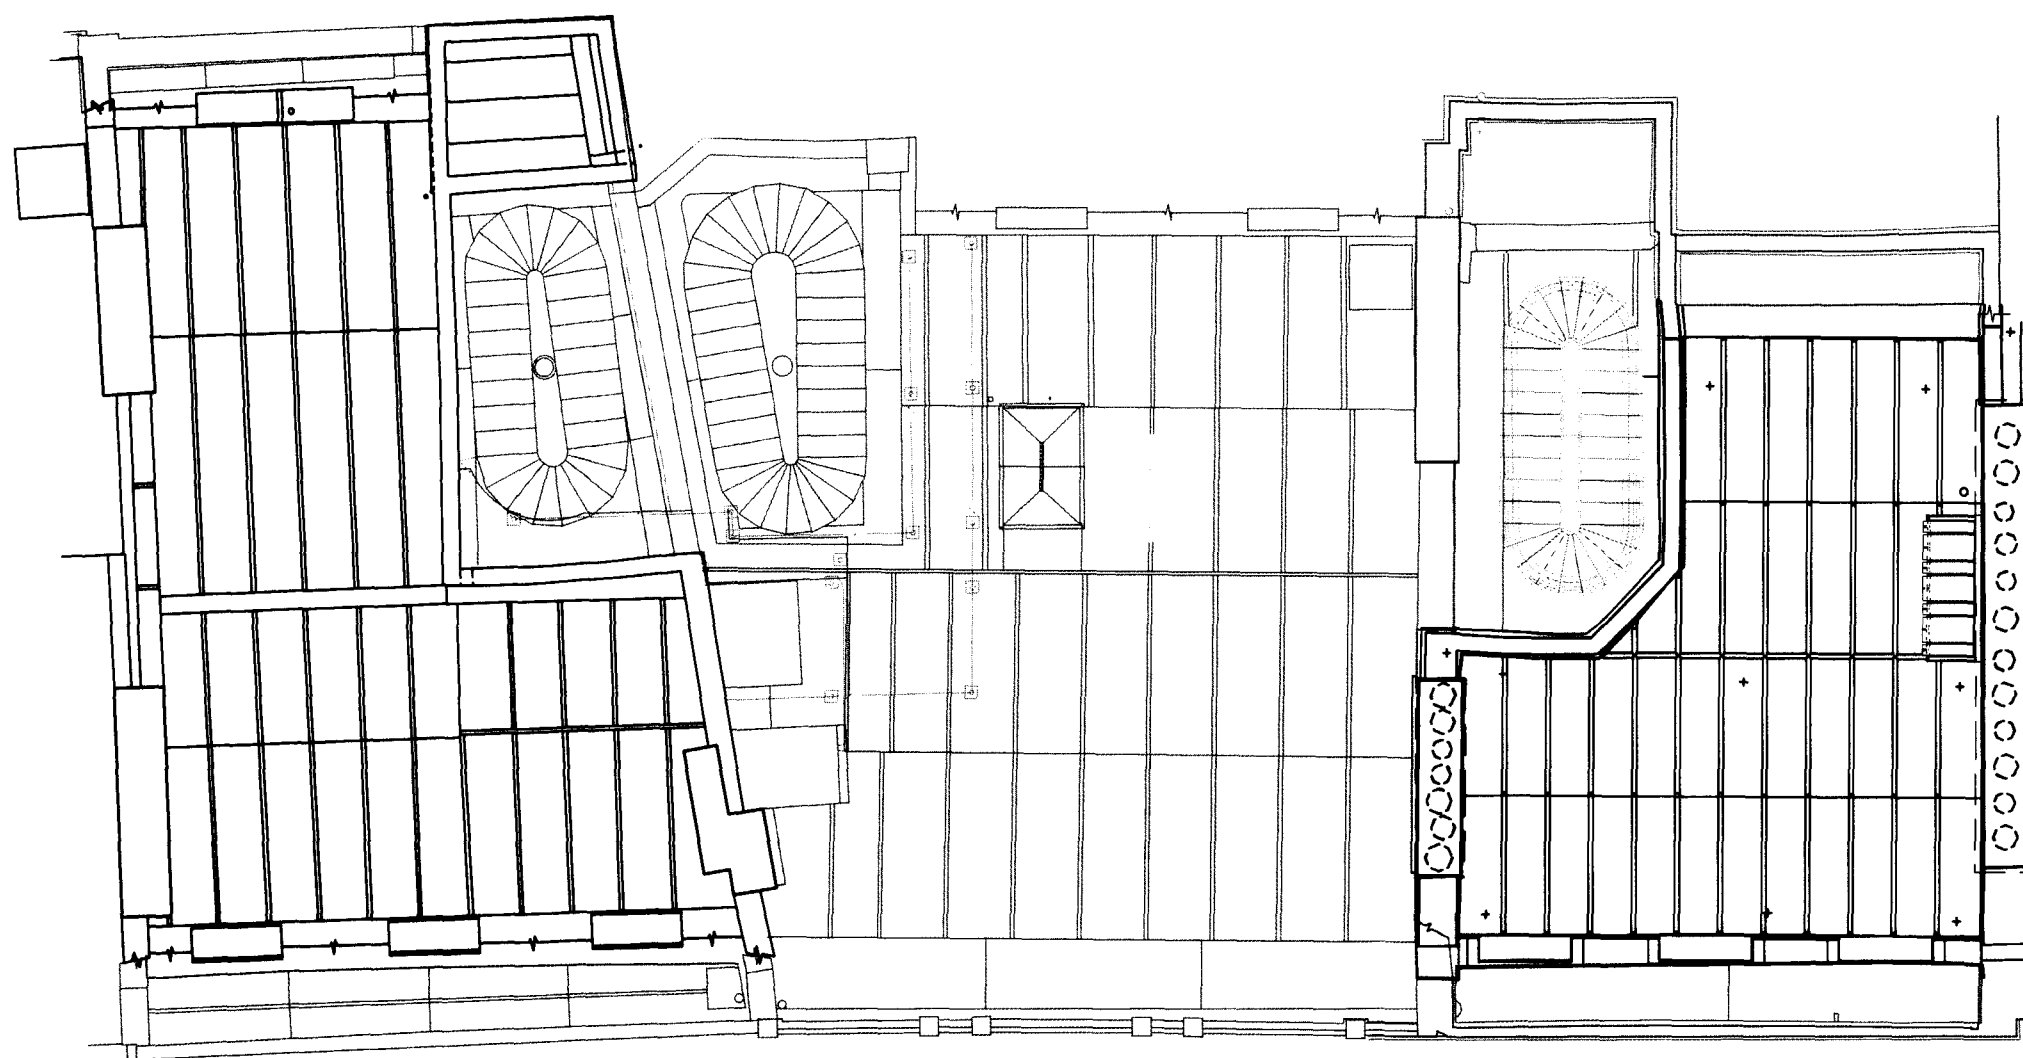

KEY: -

 Building fabric to be removed / repositioned.





SIR JOHN SOANE'S MUSEUM OPENING UP THE SOANE

EXISTING ROOF PLAN DRWG 506MP2/SU007
WITH ALTERATION SCALE 1:100 @ A3
NOTES DATE NOV. 2009

JULIANHARRAP
ARCHITECTS


95 KINGSLAND ROAD LONDON E2 8AG
PHONE 020 7729 5111 FAX 020 7739 8306

SCALE

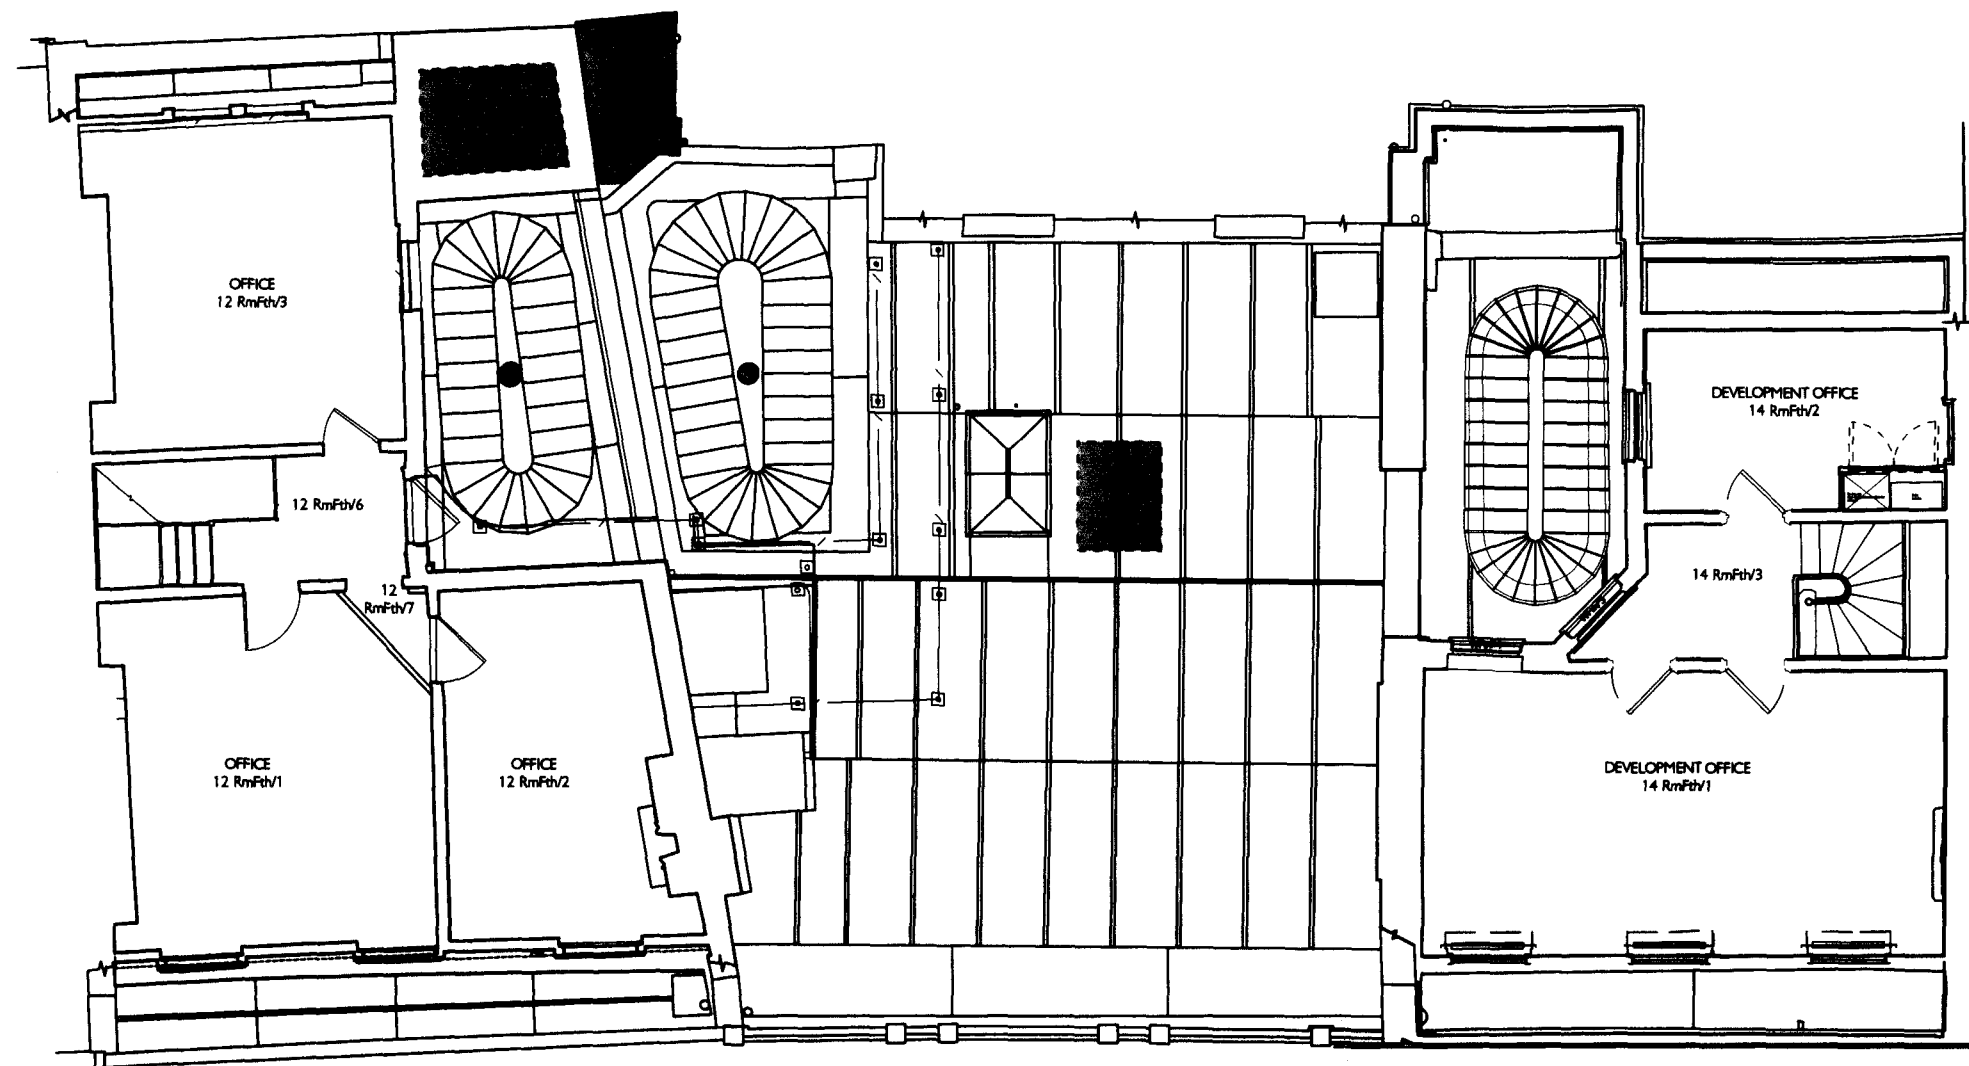 

KEY: -

 Building fabric to be removed / repositioned.

 

SIR JOHN SOANE'S MUSEUM OPENING UP THE SOANE

EXISTING FOURTH DRWG 506MP2/SU006
FLOOR PLAN WITH SCALE 1:100 @ A3
ALTERATION NOTES DATE NOV. 2009

JULIANHARRAP
ARCHITECTS

95 KINGSLAND ROAD LONDON E2 8AG
PHONE 020 7729 5111 FAX 020 7739 8306