

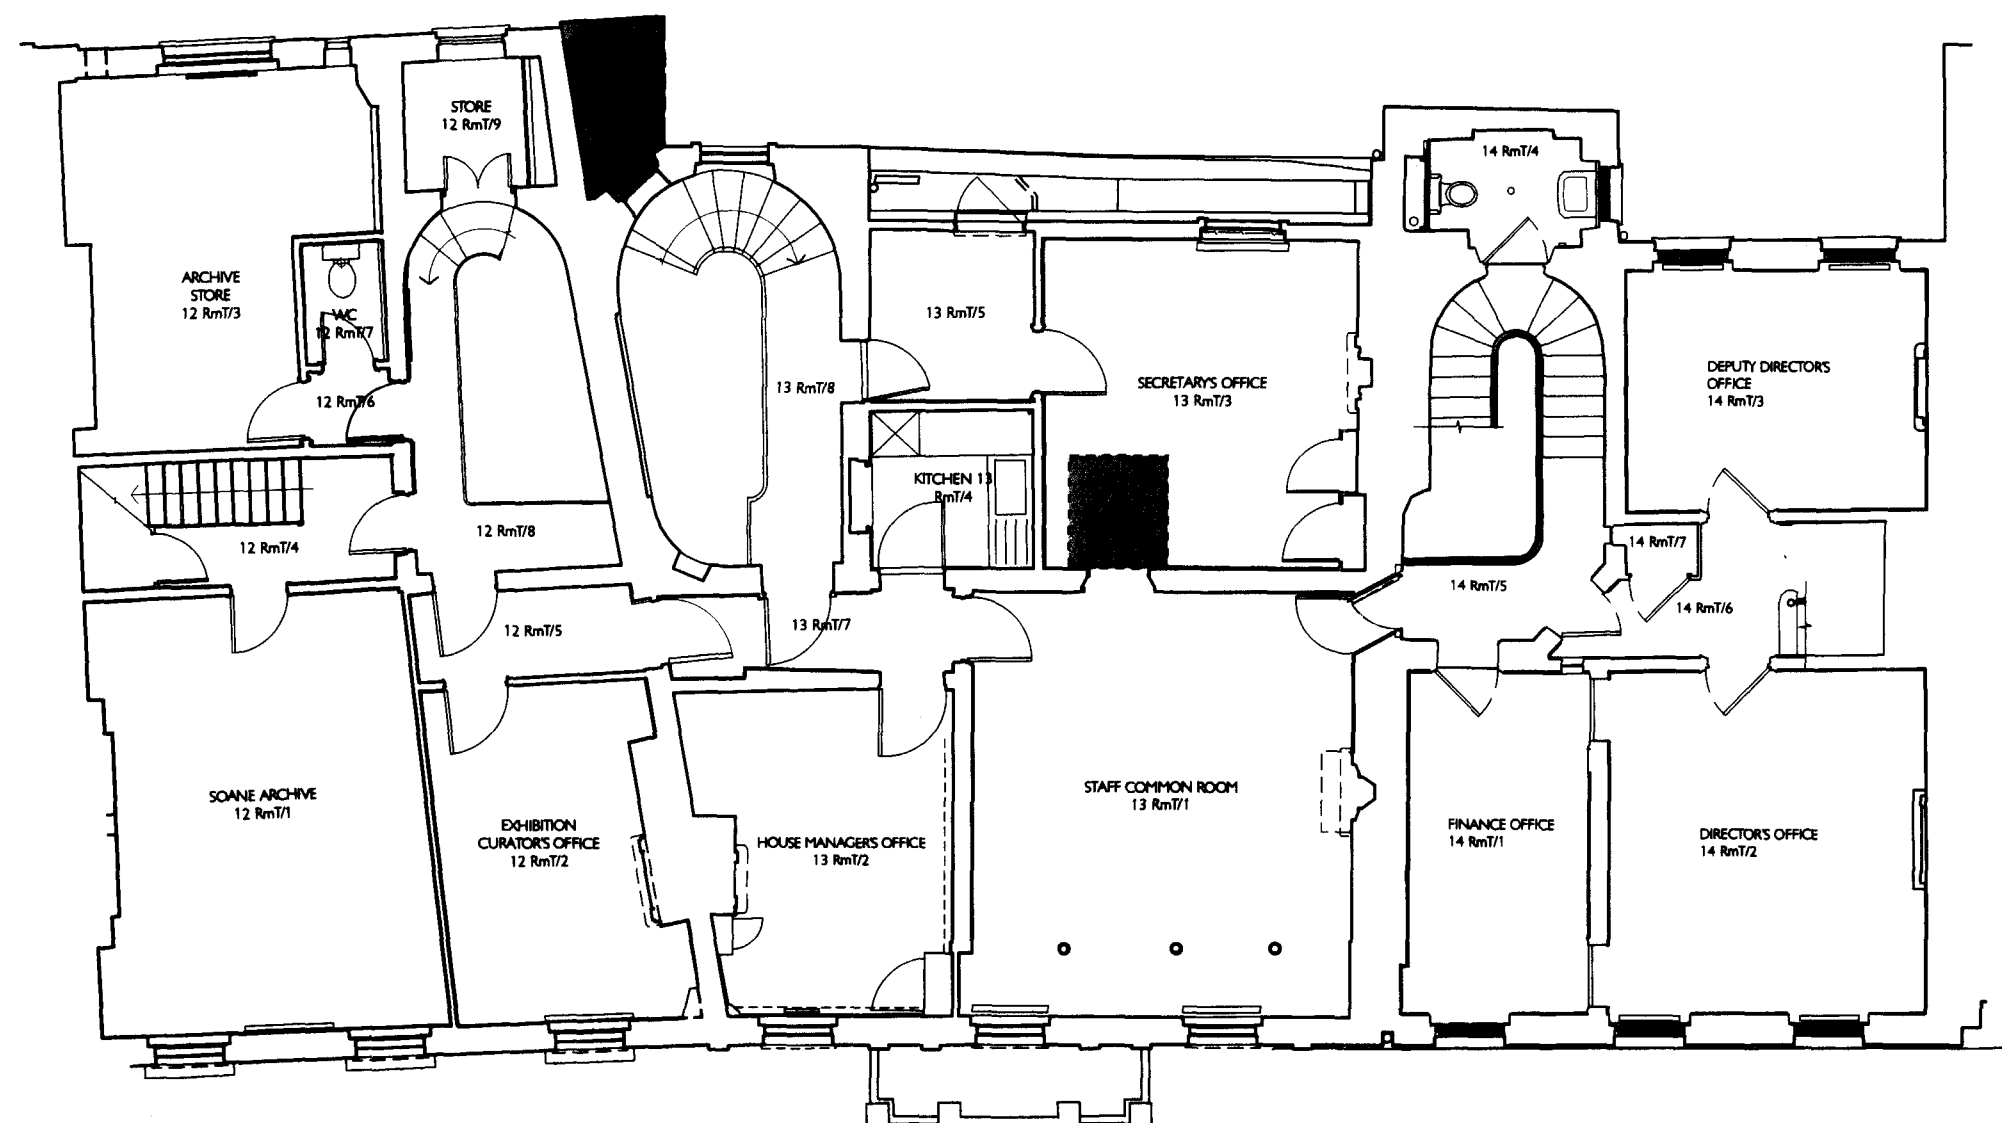


SCALE

 

KEY: -

Building fabric to be removed / repositioned.

 



SIR JOHN SOANE'S MUSEUM OPENING UP THE SOANE

EXISTING THIRD DRWG 506MP2/SU005
FLOOR PLAN WITH SCALE 1:100 @ A3
ALTERATION NOTES DATE NOV. 2009

JULIANHARRAP
ARCHITECTS


95 KINGSLAND ROAD LONDON E2 8AG
PHONE 020 7729 5111 FAX 020 7739 8306

SCALE

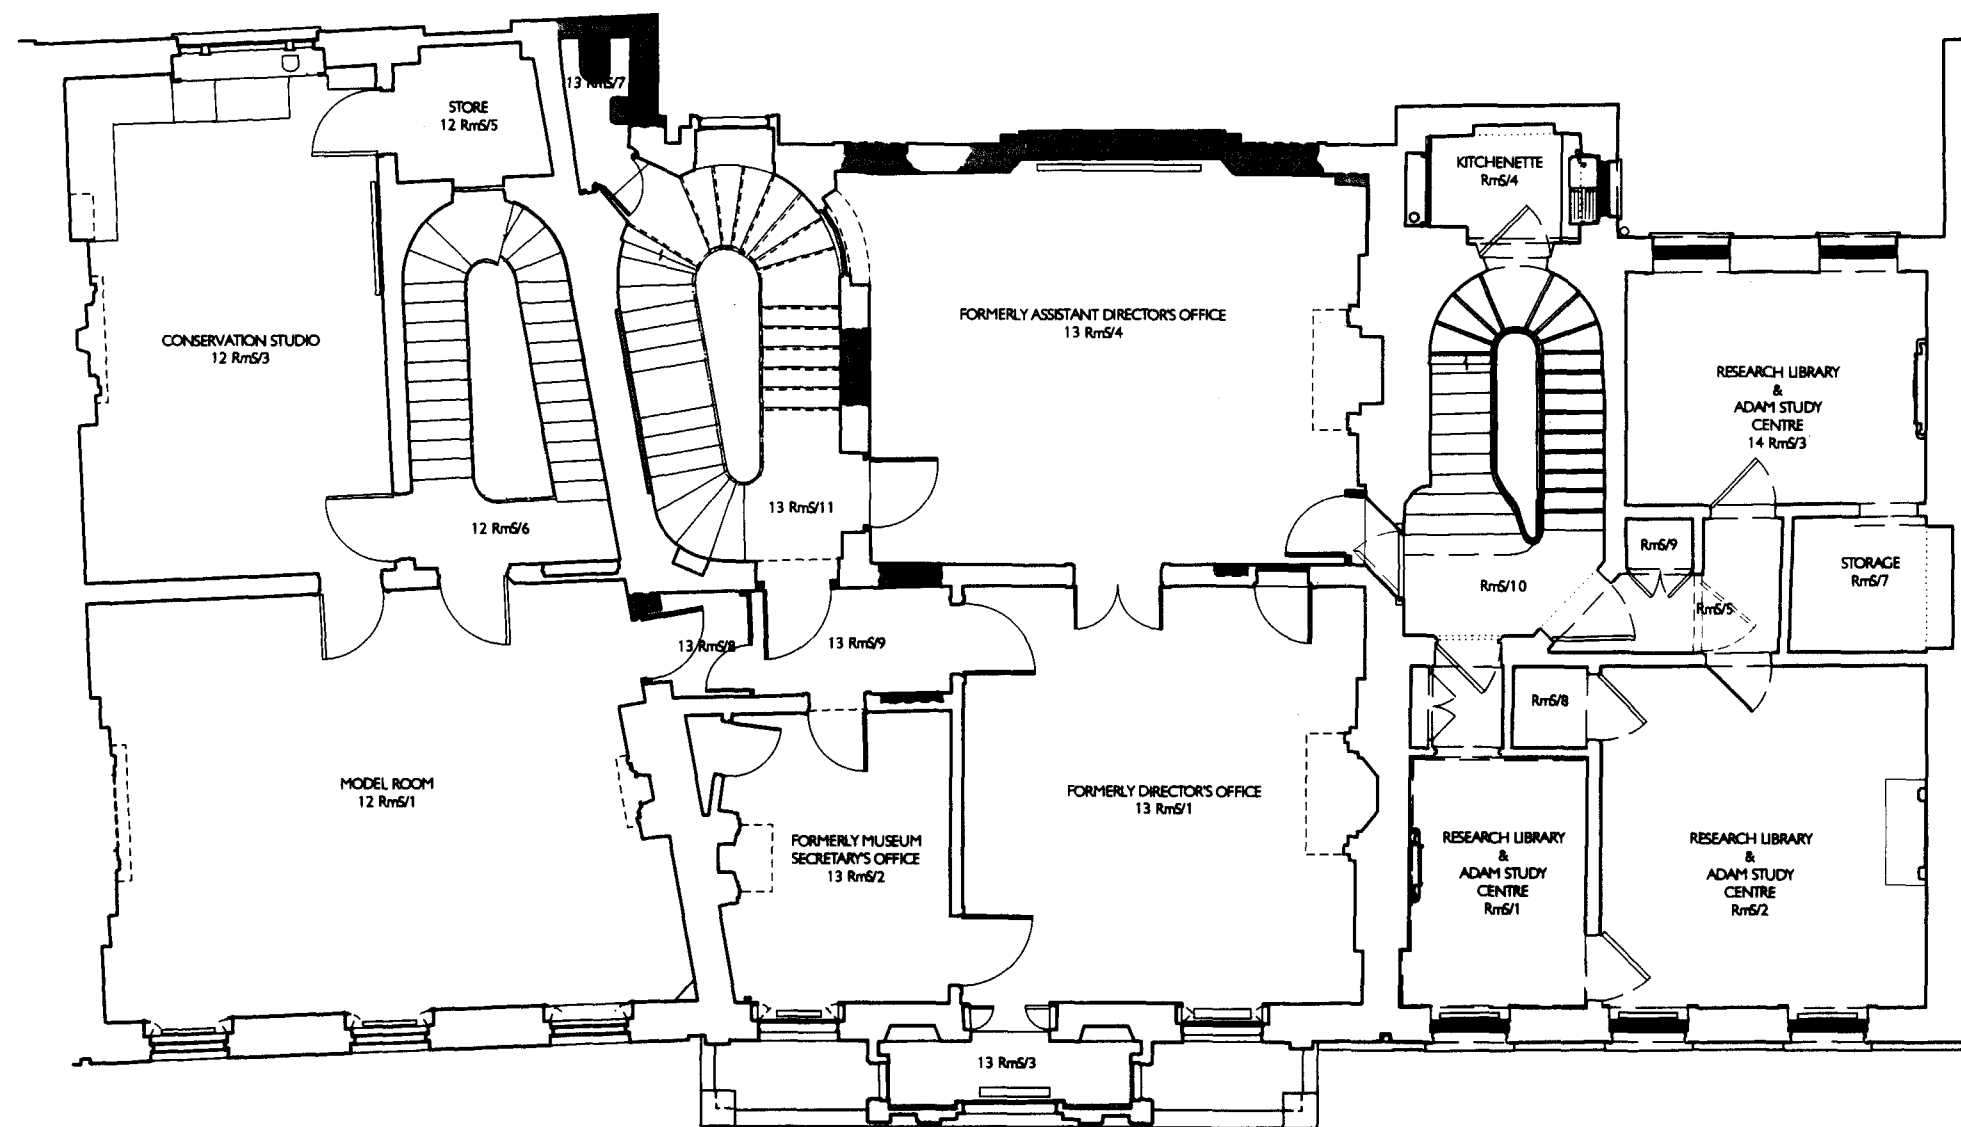 

KEY: -

Building fabric to be removed / repositioned.

 



SIR JOHN SOANE'S MUSEUM OPENING UP THE SOANE

EXISTING SECOND DRWG 506MP2/SU004
FLOOR PLAN WITH SCALE 1:100 @ A3
ALTERATION NOTES DATE NOV. 2009

JULIAN HARRAP
ARCHITECTS


95 KINGSLAND ROAD LONDON E2 8AG
PHONE 020 7729 5111 FAX 020 7739 8306

SCALE

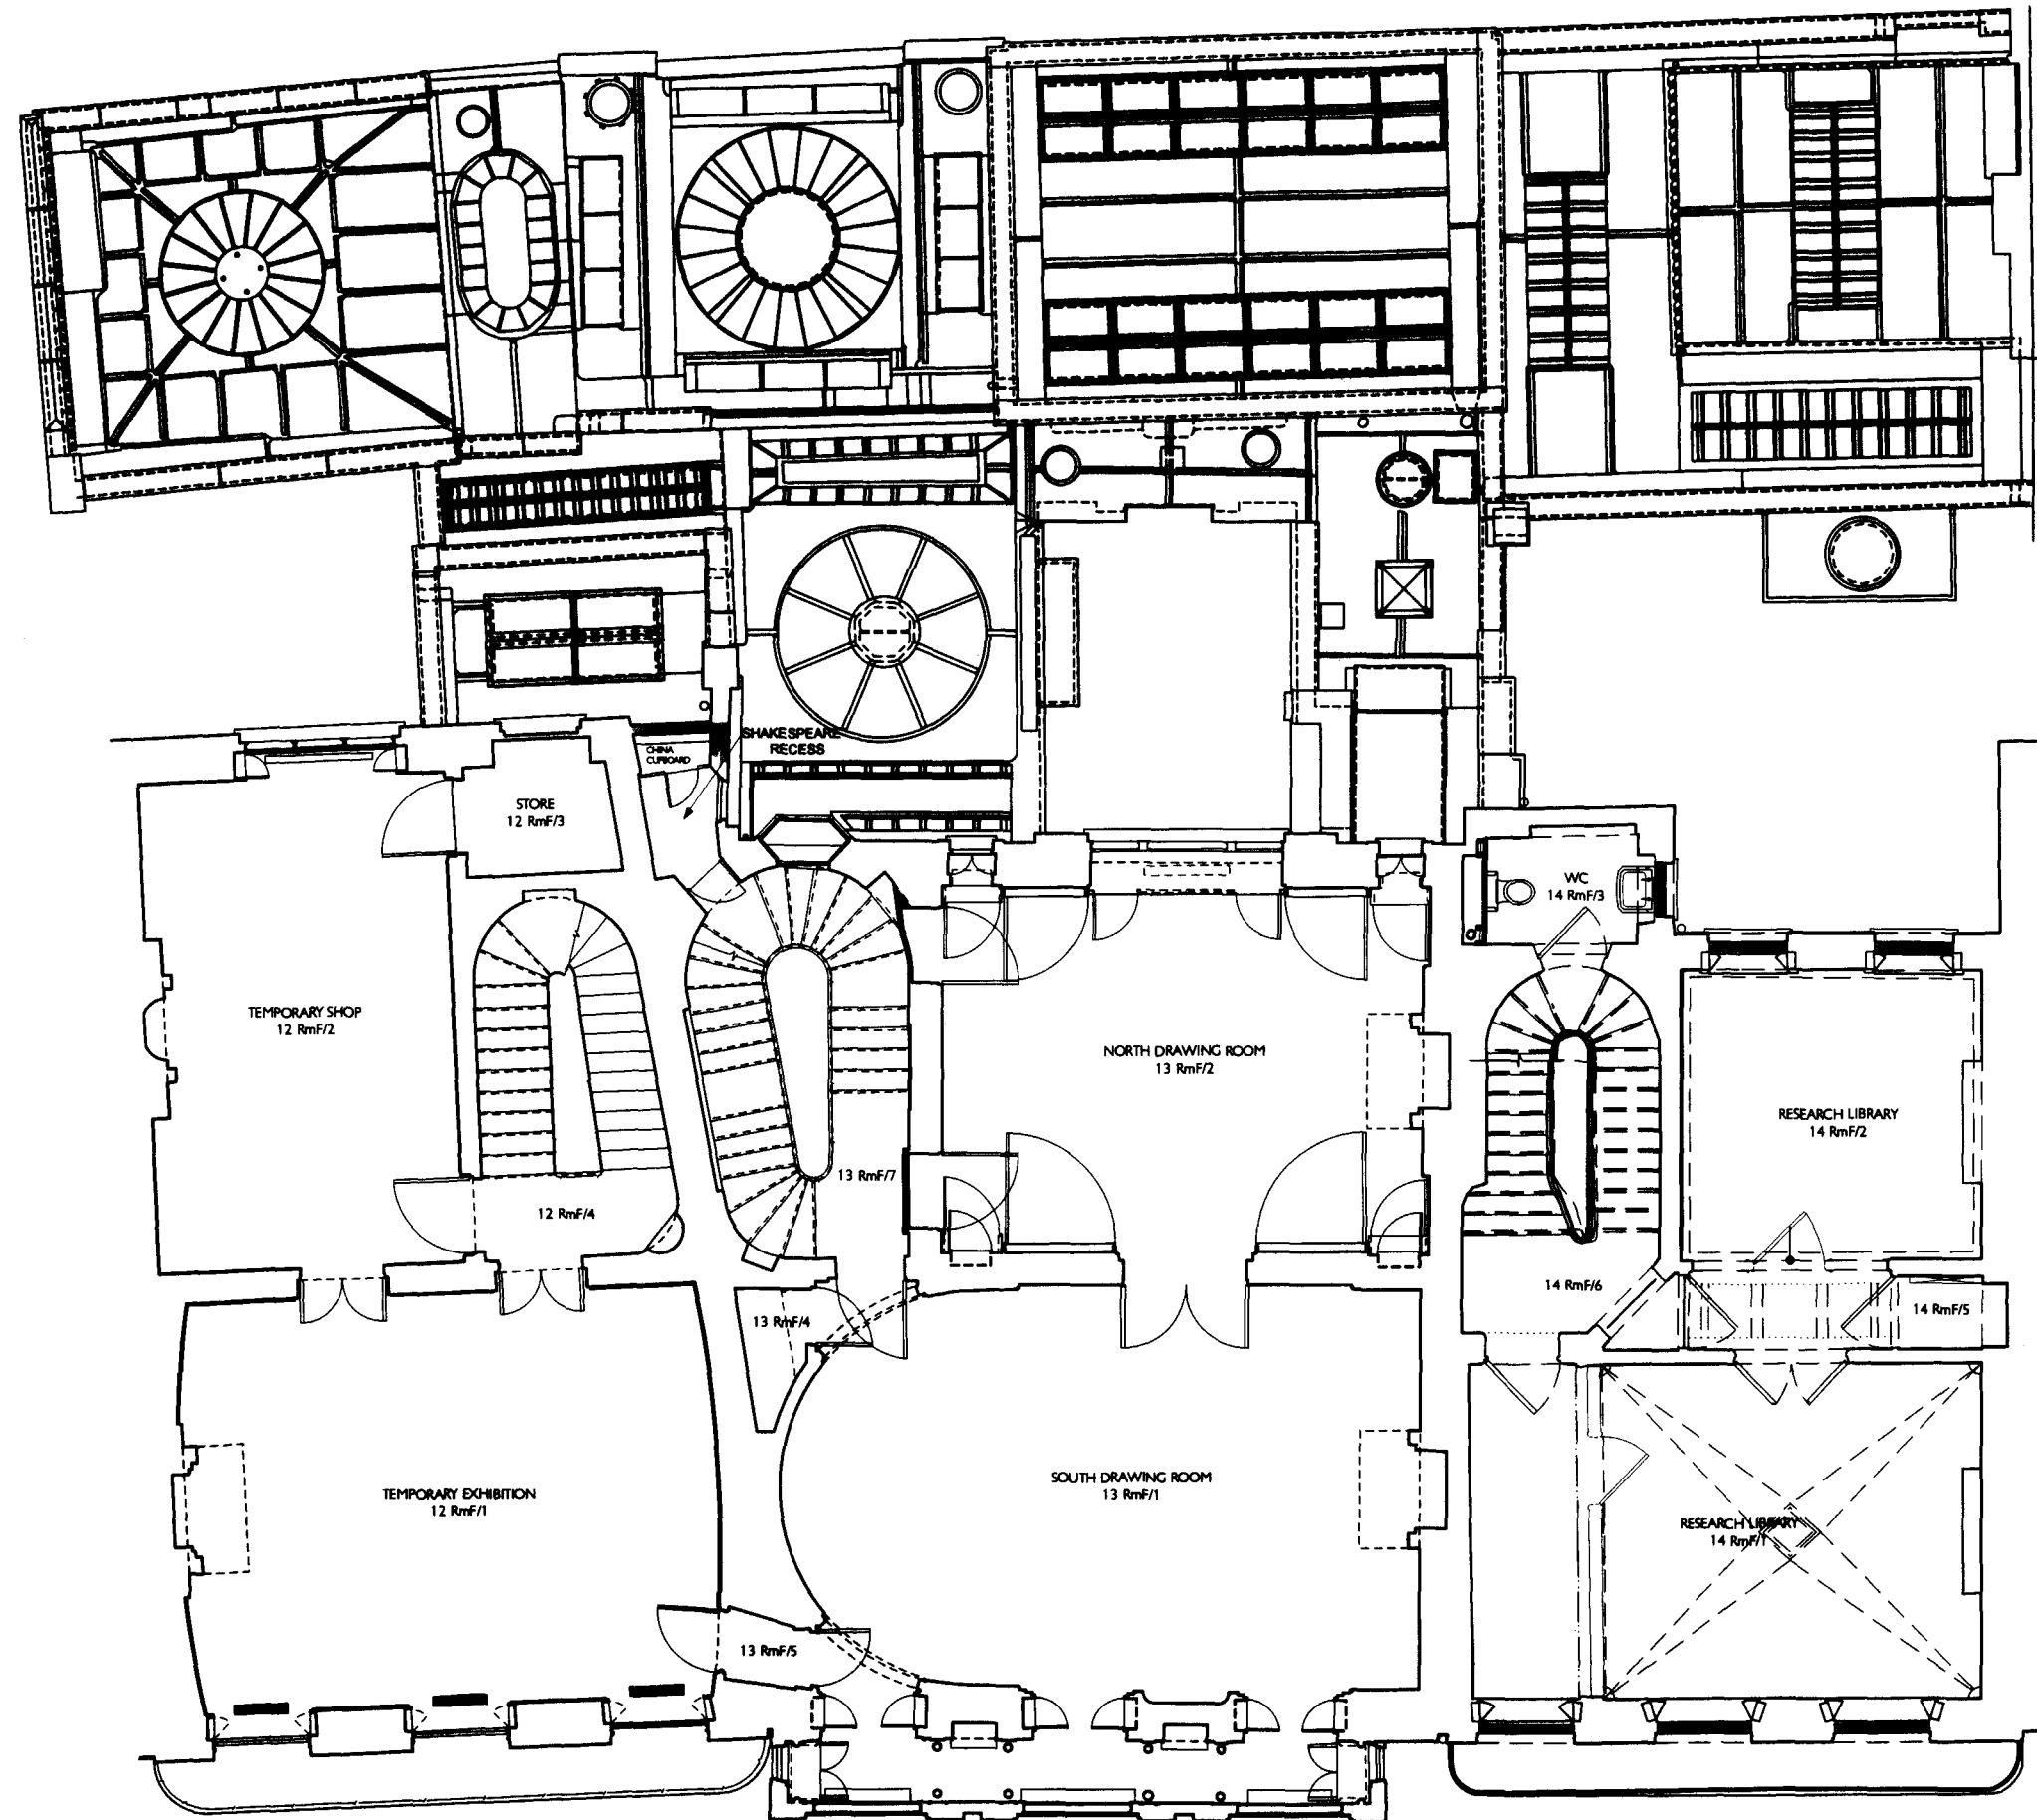 

KEY: -

Building fabric to be removed / repositioned.

 

Rev. A: Dec. 2009: Wild Ante Room rooflight retained unaltered.

SIR JOHN SOANE'S MUSEUM OPENING UP THE SOANE

EXISTING FIRST FLOOR DRWG 506MP2/SU003A

PLAN WITH SCALE 1:100 @ A3

ALTERATION NOTES DATE NOV. 2009

JULIAN HARRAP
ARCHITECTS

95 KINGSLAND ROAD LONDON E2 8AG
PHONE 020 7729 5111 FAX 020 7739 8306