
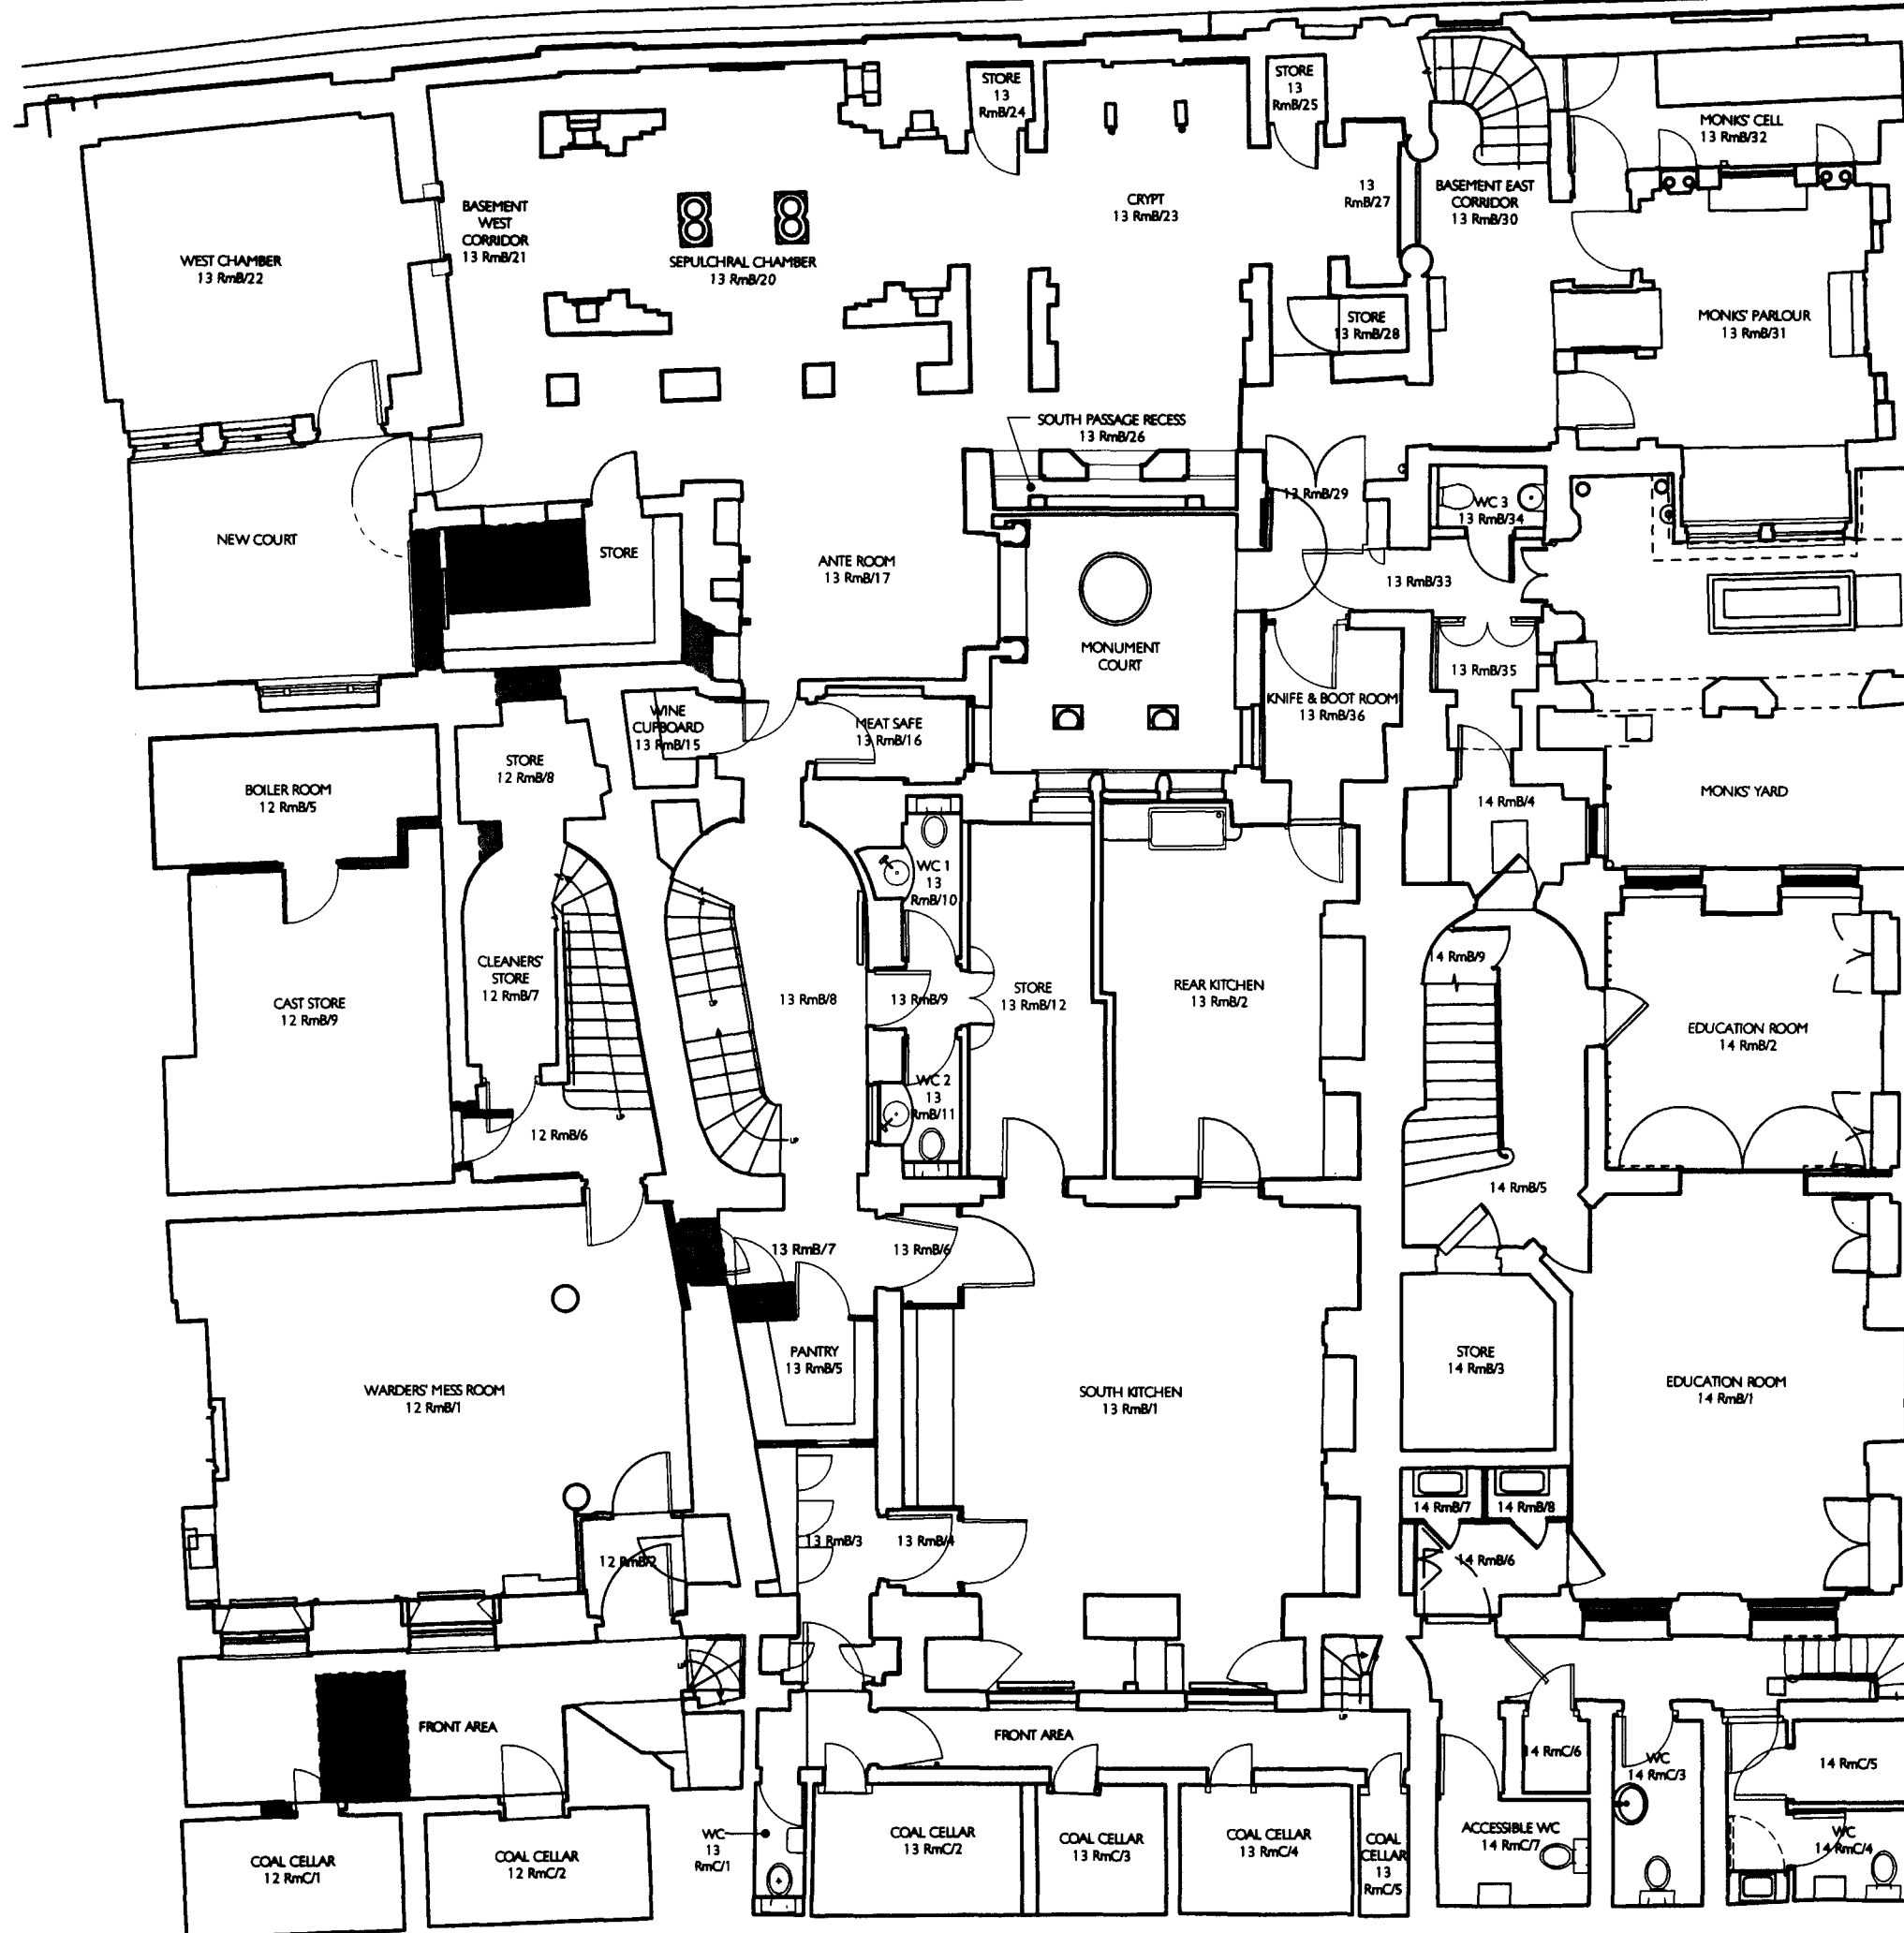


WHETSTONE PARK

SCALE

 

KEY: -

Building fabric to be removed / repositioned.




SIR JOHN SOANE'S MUSEUM OPENING UP THE SOANE

EXISTING BASEMENT DRWG 506MP2/SU001
FLOOR PLAN WITH SCALE 1:100 @ A3
ALTERATION NOTES DATE NOV. 2009

JULIAN HARRAP
ARCHITECTS

95 KINGSLAND ROAD LONDON E2 8AG
PHONE 020 7729 5111 FAX 020 7739 8306

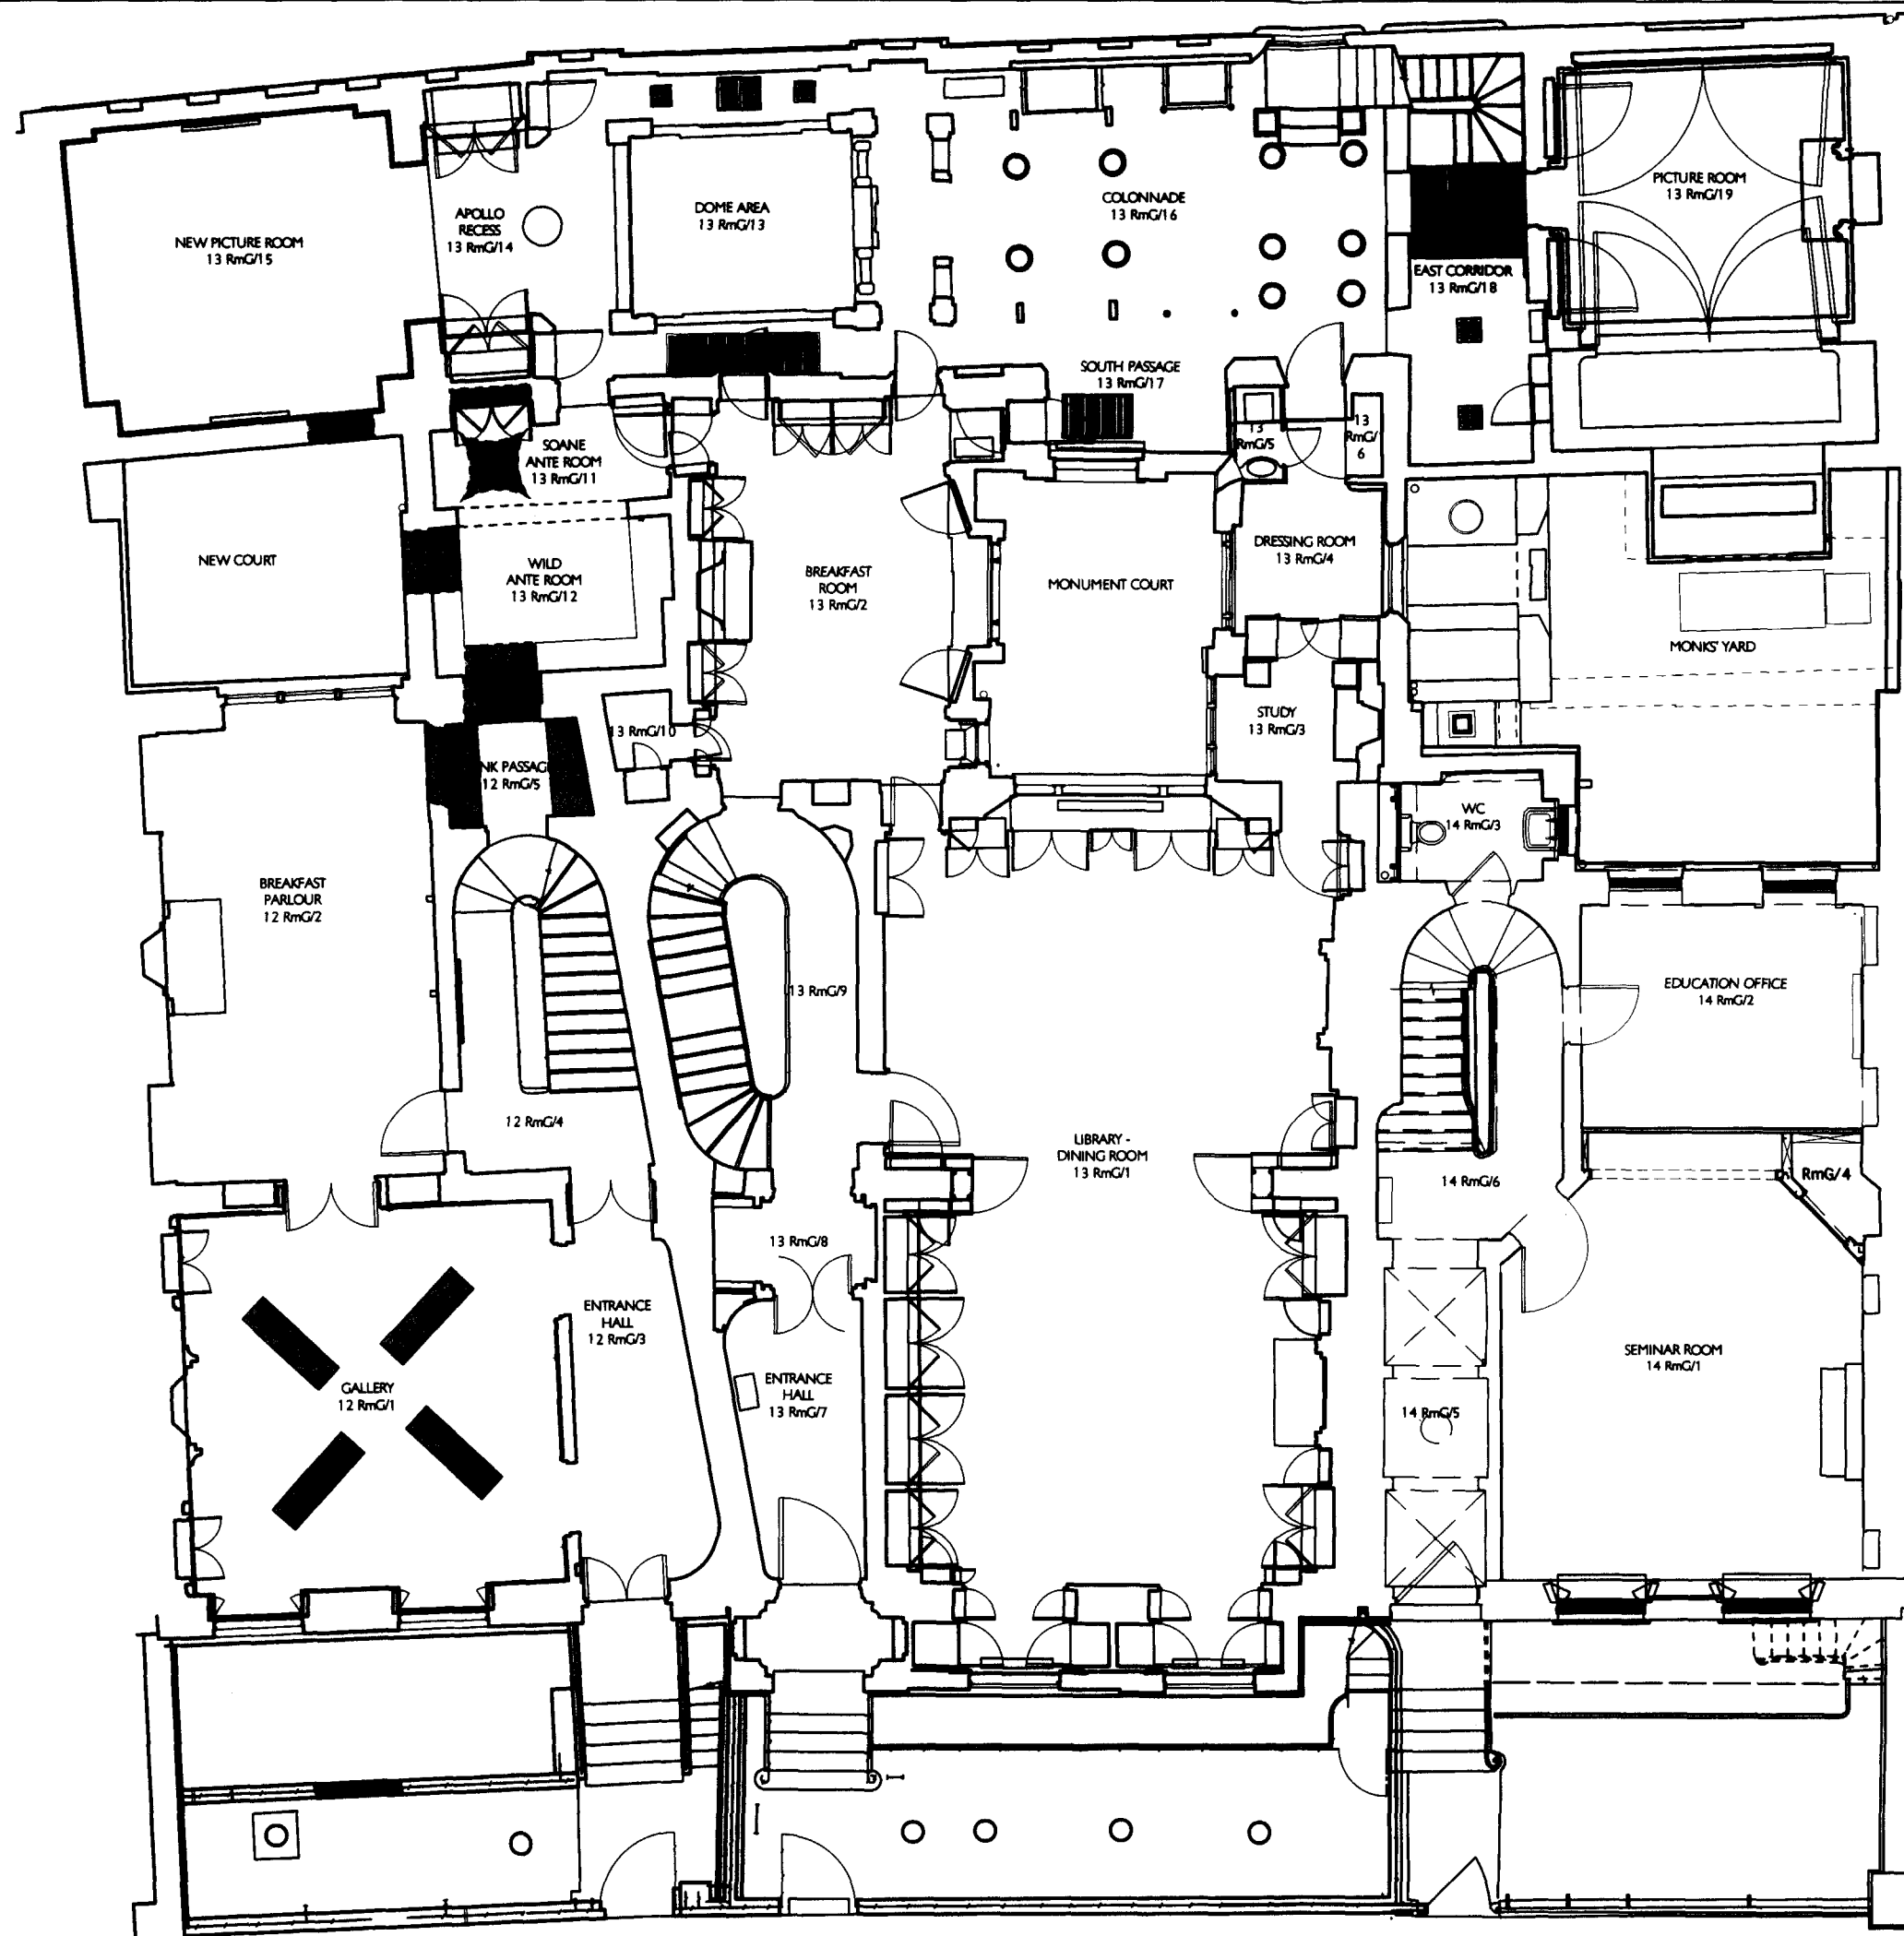

KEY: -

Building fabric to be removed / repositioned.

N

Rev. A: Dec. 2009: Cabinet & boxed out area in No. 12 Link Corridor added.

SIR JOHN SOANE'S MUSEUM OPENING UP THE SOANE

EXISTING GROUND	DRWG 506MP2/SU002A
FLOOR PLAN WITH	SCALE 1:100 @ A3
ALTERATION NOTES	DATE NOV. 2009

JULIAN HARRAP
ARCHITECTS

95 KINGSLAND ROAD LONDON E2 8AG
PHONE 020 7729 5111 FAX 020 7739 8306