



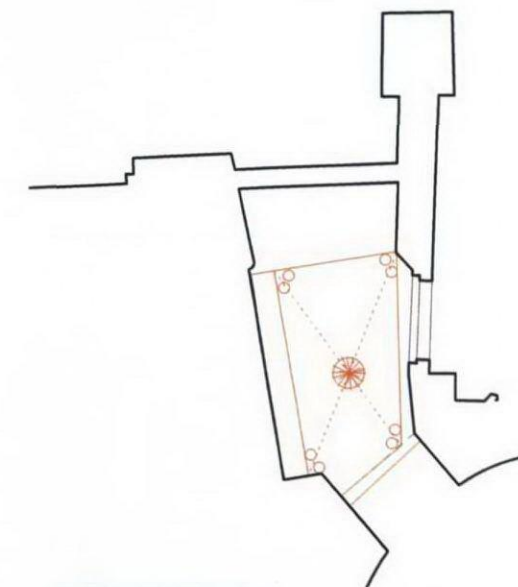

Reflected ceiling plan

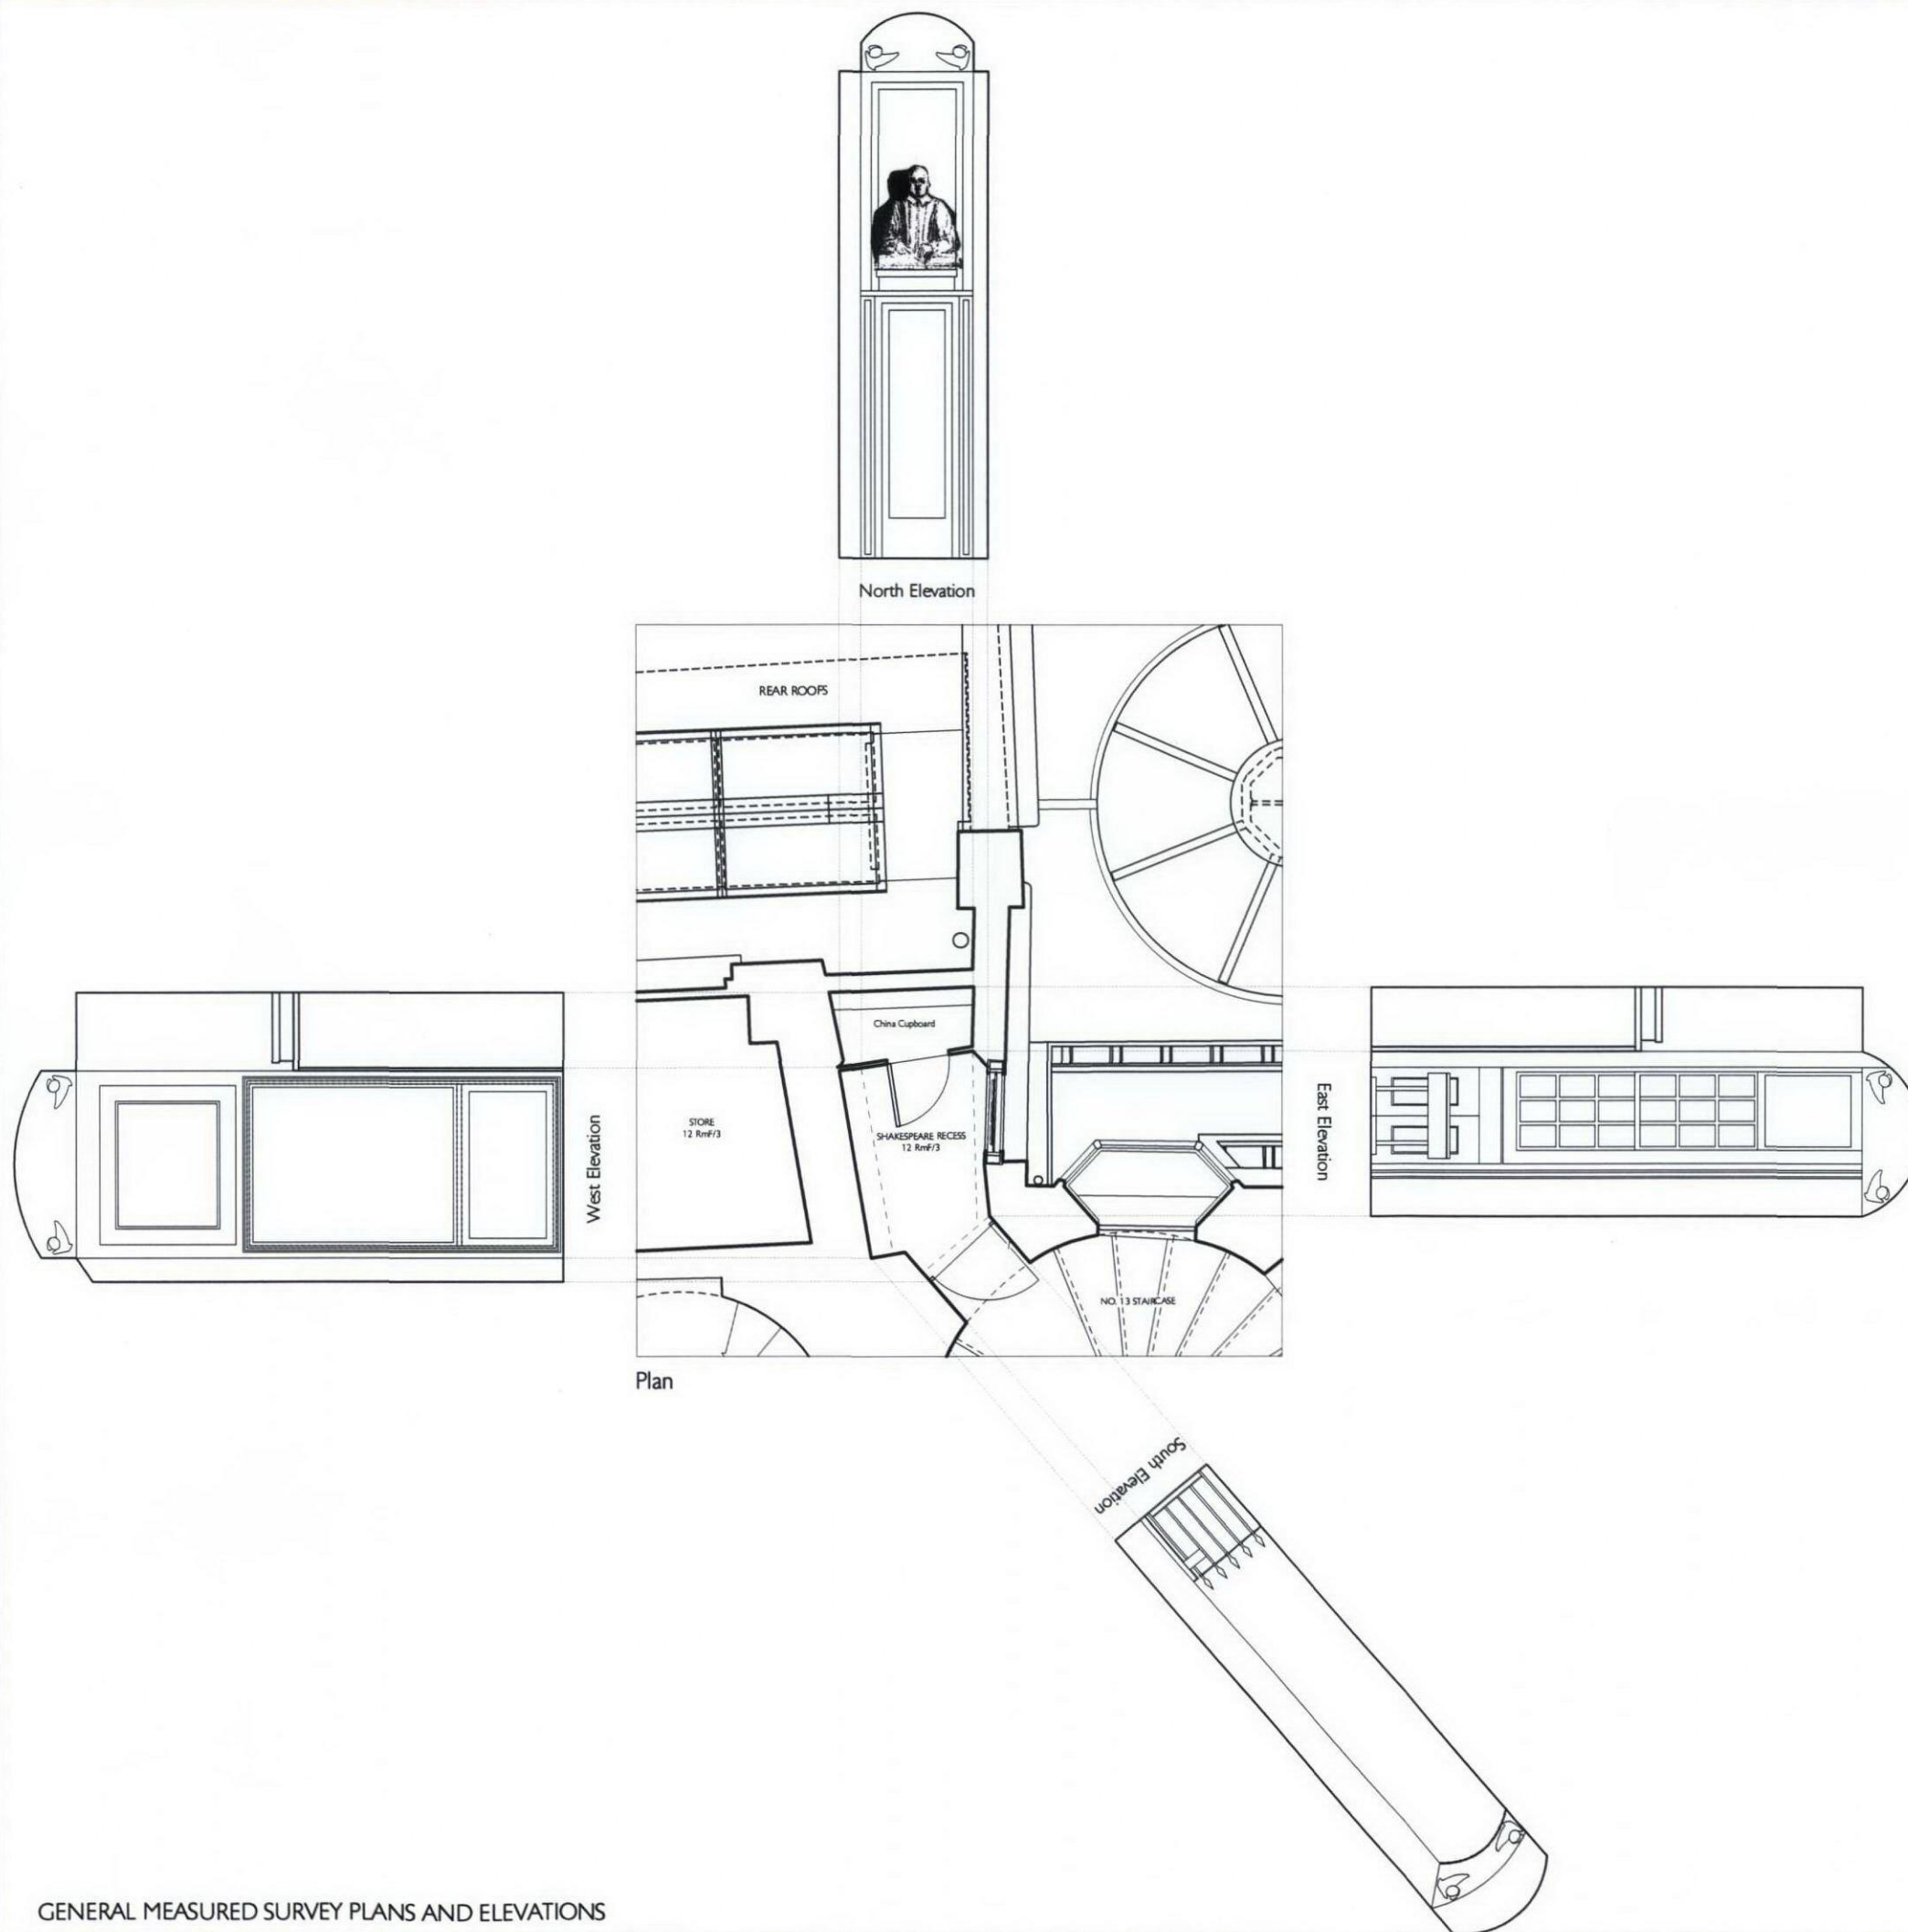

Ceiling: As Existing

Rev A: 07.12.06: Revised drawing

SIR JOHN SOANE'S MUSEUM OPENING UP THE SOANE

SHAKESPEARE RECESS DRWG 506MP2/SU019

WALL ELEVATIONS & REF.SCALE 1:100 @ A3

CEILING PLAN DATE NOV 2009

AS EXISTING

JULIANHARRAP
ARCHITECTS

95 KINGSLAND ROAD LONDON E2 8AG
PHONE 020 7729 5111 FAX 020 7739 8306