



DETAILED PART PLAN (AS EXISTING) 1:20

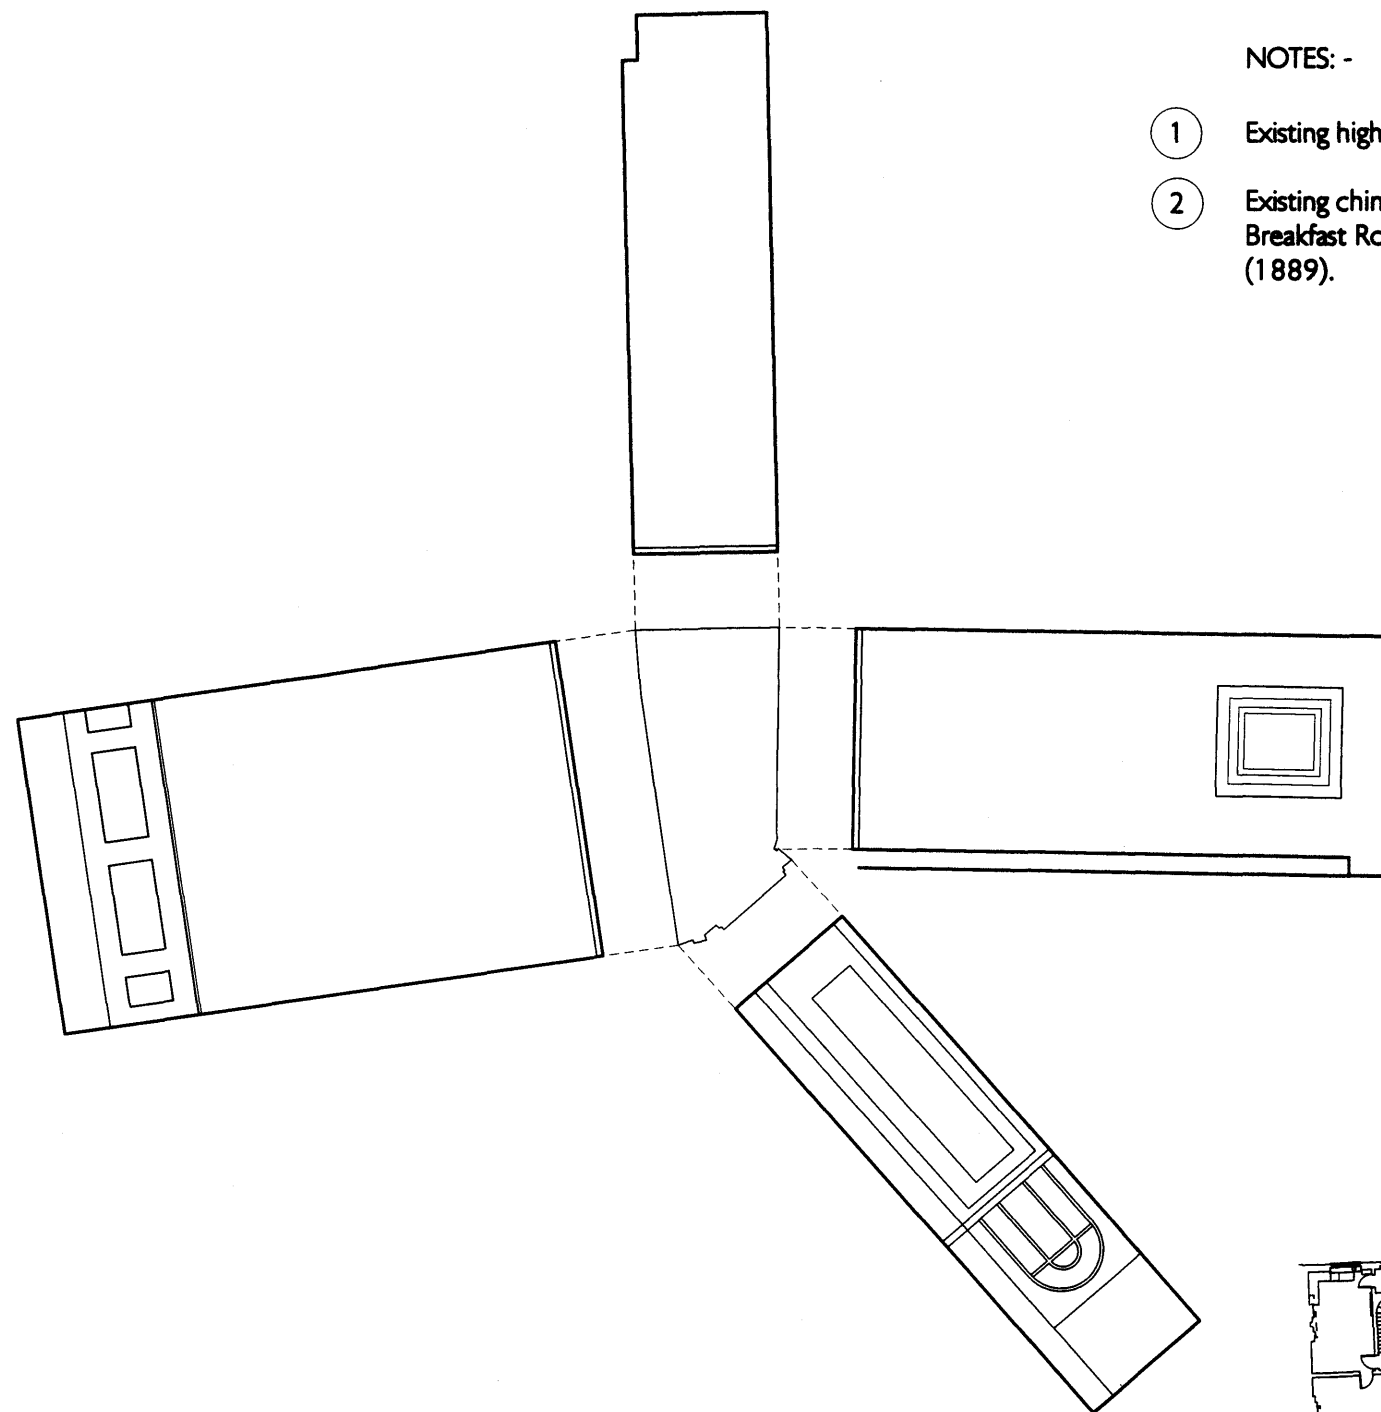

EXISTING WALL ELEVATIONS (1:50)

NOTES: -

- ① Existing high-level casement window.
- ② Existing chimney flue from the No. 13 Breakfast Room, as re-constructed by Wild (1889).

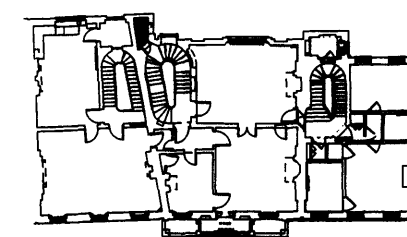

SECOND FLOOR PLAN

SIR JOHN SOANE'S MUSEUM OPENING UP THE SOANE

TIVOLI RECESS: PLAN & DRWG 506MP2/SU020
WALL ELEVATIONS: AS SCALE 1:20&1:50 @ A3
EXISTING DATE DEC 2009

JULIANHARRAP
ARCHITECTS

95 KINGSLAND ROAD LONDON E2 8AG
PHONE 020 7729 5111 FAX 020 7739 8306