


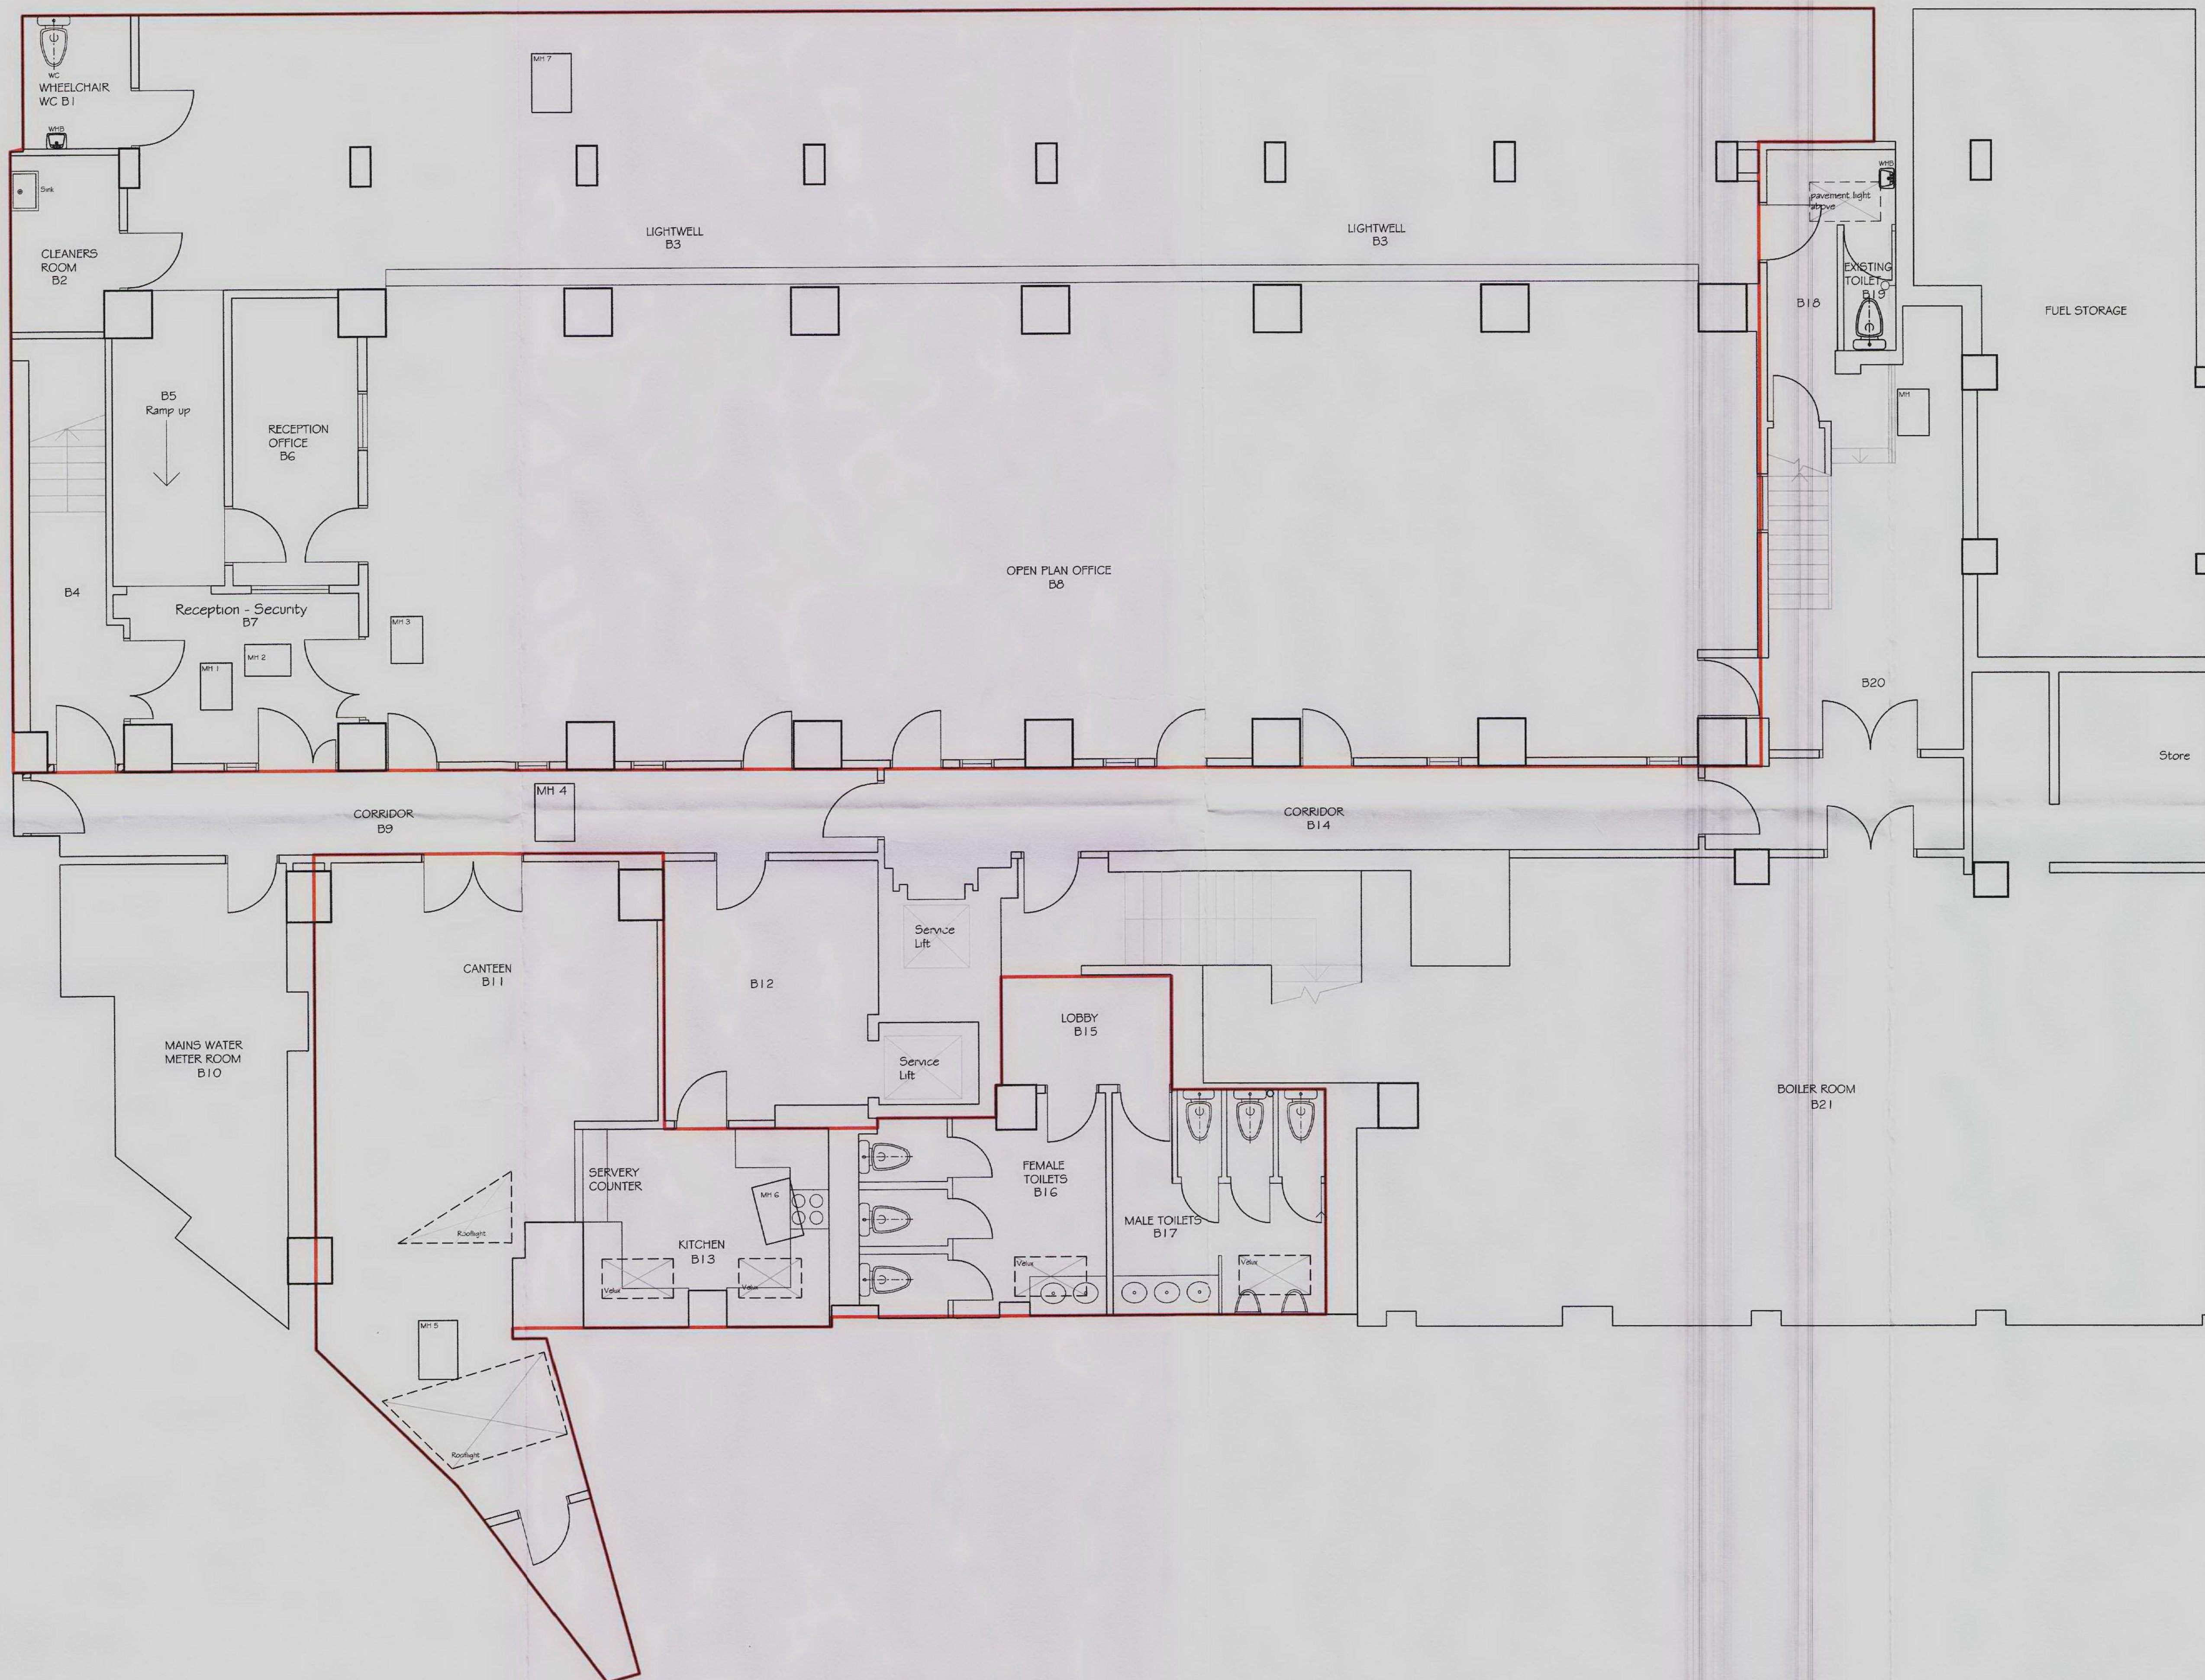

PRACTICE NAME JAMES DOLAN ARCHITECT 4 LIPPER SHERIDAN ROAD BELVEDERE KENT DA17 5AP TEL: 01222 488786 FAX: 01222 488787 EMAIL: james.dolan@dolan.com		
PROJECT RUSSELL COURT CORAM STREET LONDON		
TITLE PROPOSED BASEMENT FLOOR PLAN CHANGE OF USE FROM PHOTOGRAPHIC STUDIO TO OFFICE		
SCALE 1:50	DATE MAY 2009	DRAWN BY JD
DWG NO. RC/B/2009/01	REVISION	