


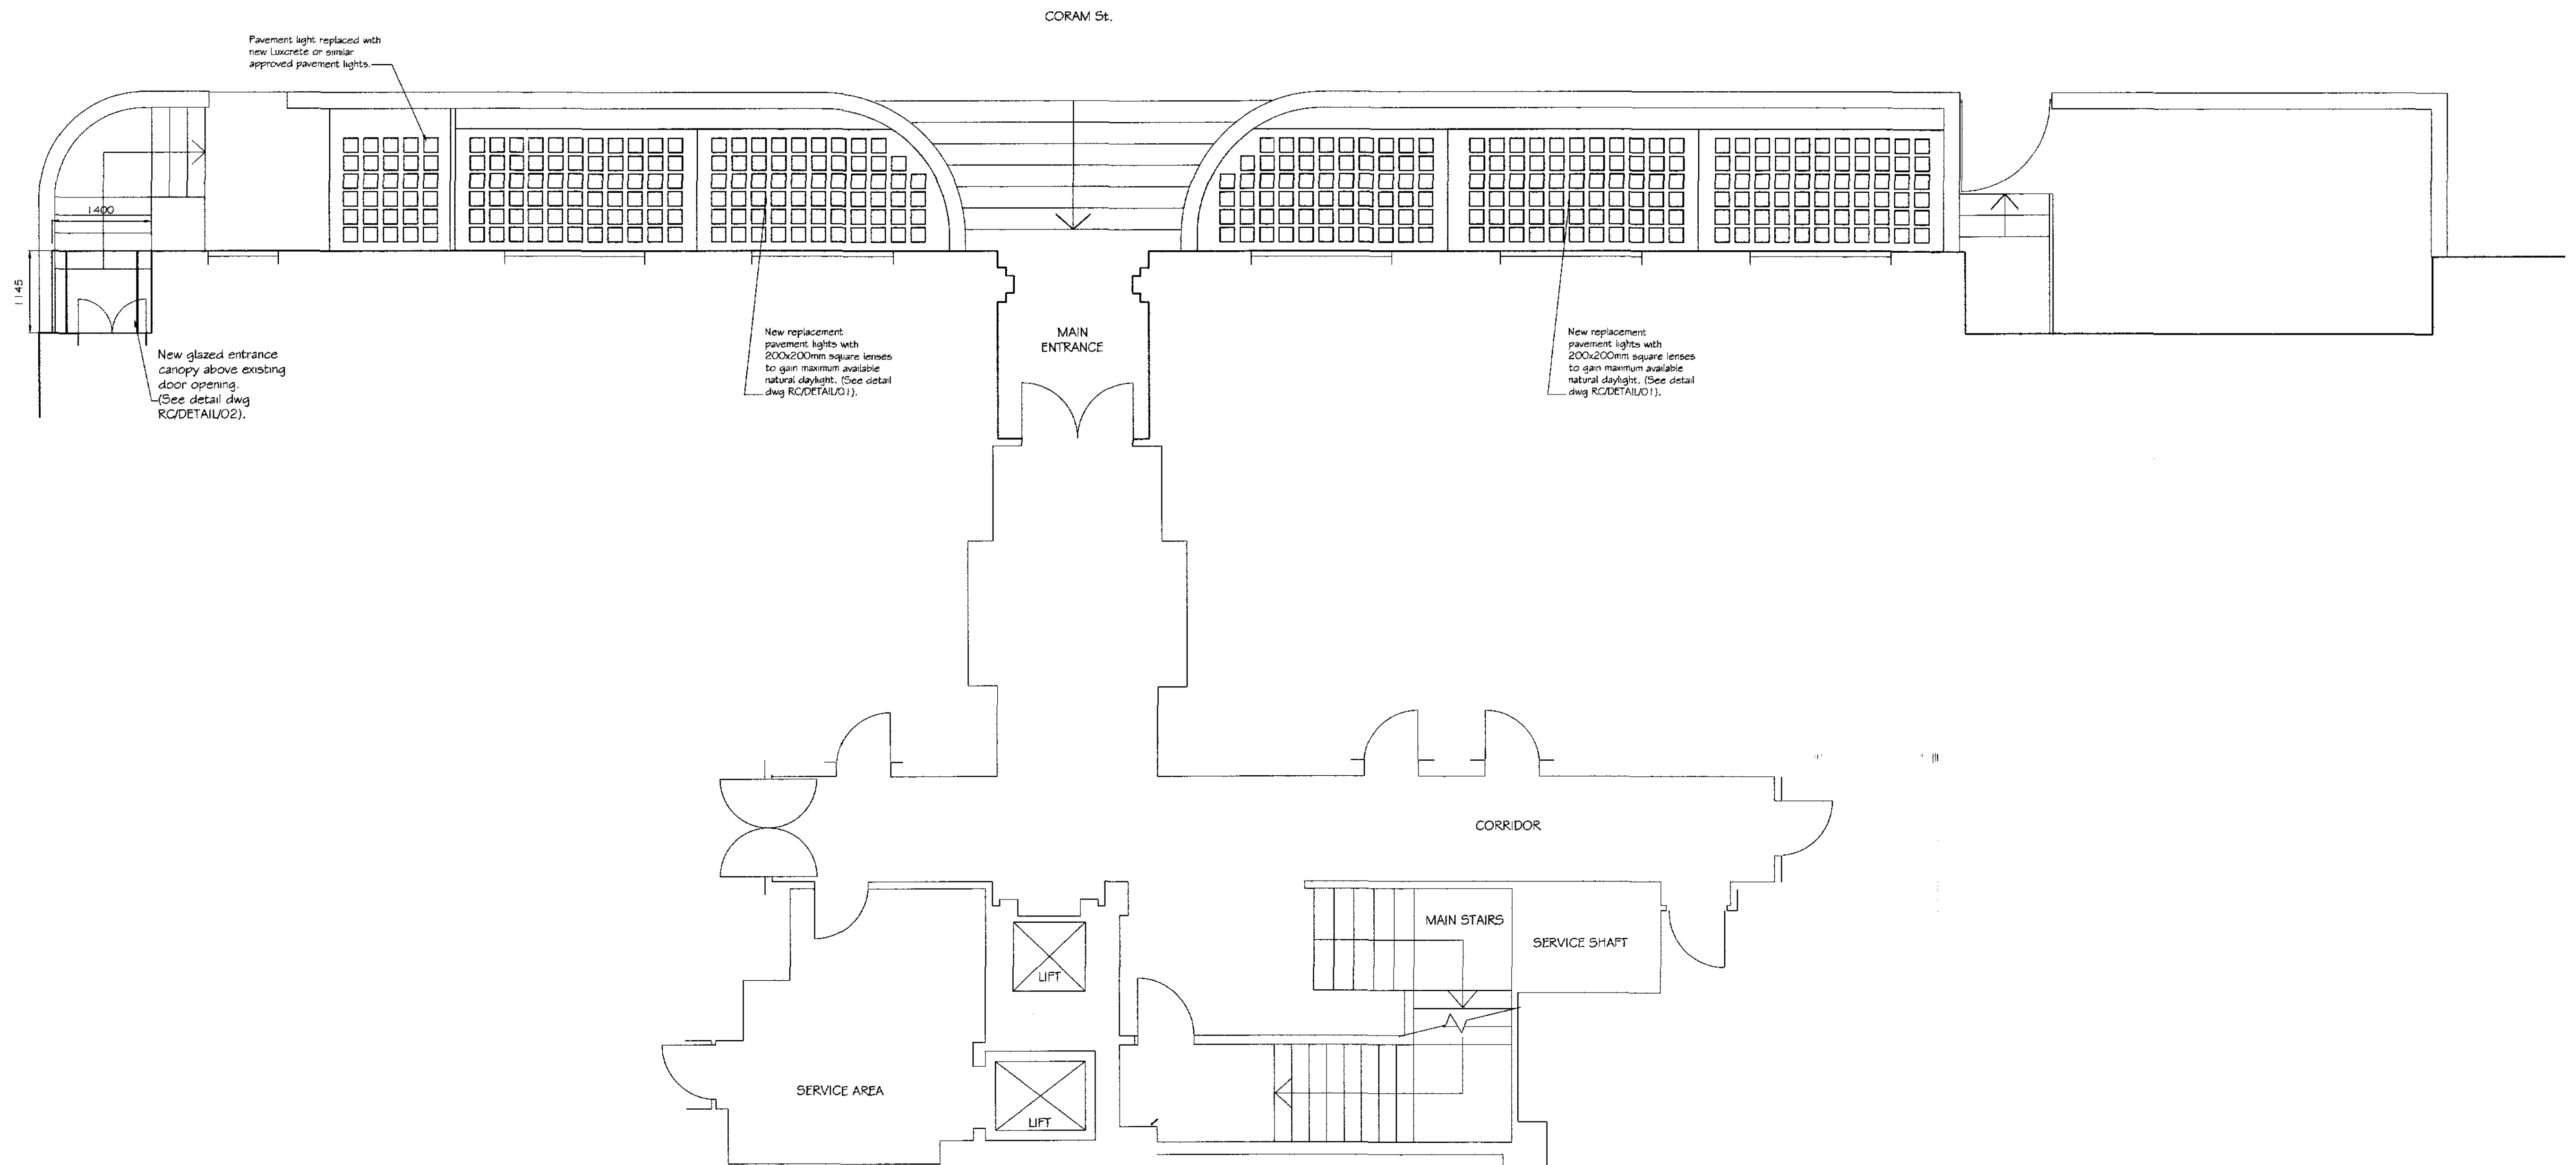

PRACTICE NAME JAMES DOLAN ARCHITECT 4 UPPER SHERKIN ROAD BELVEDERE KENT DA17 5AP		
PROJECT RUSSELL COURT CORAM STREET LONDON		
TITLE PROPOSED GROUND FLOOR PLAN		
SCALE 1:50	DATE MAY 2009	DRAWN BY JD
DWG No. RC/B/2009/03	REVISION	