


LOWER GROUND FLOOR PLAN

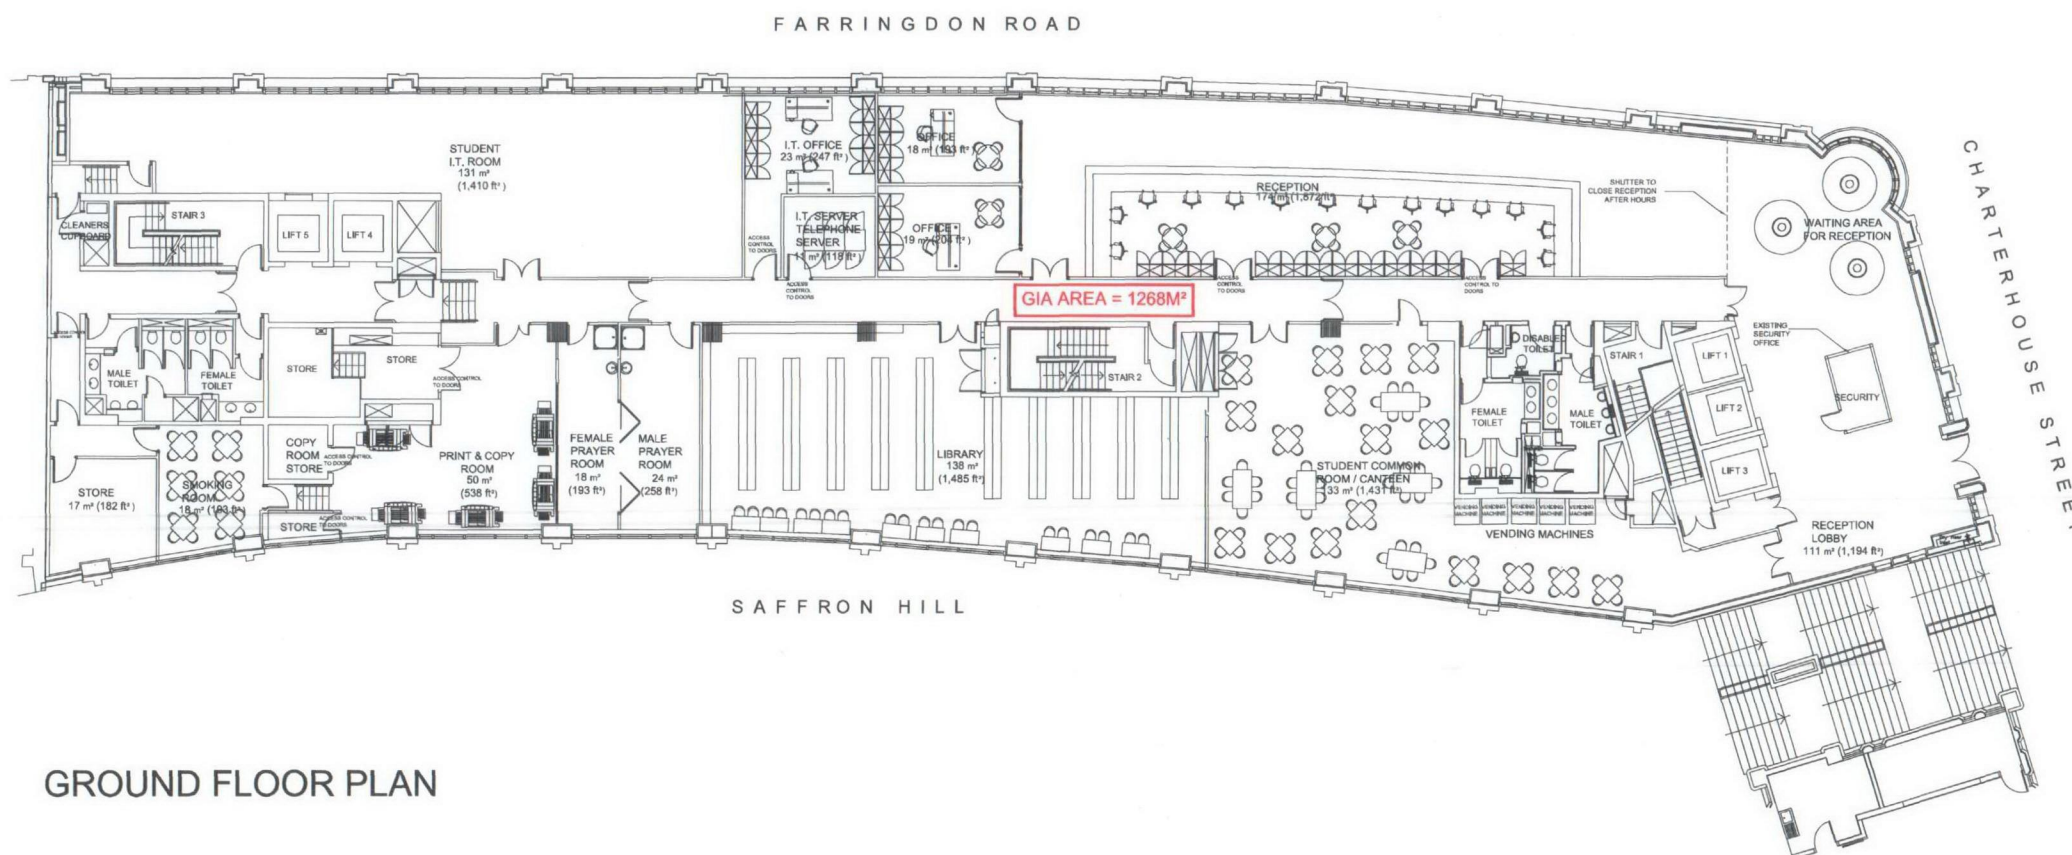

GROUND FLOOR PLAN

NOTES:

- DO NOT SCALE FROM THIS DRAWING. USE FIGURED DIMENSIONS ONLY.
- ALL DIMENSIONS ARE IN MILLIMETERS UNLESS STATED OTHERWISE.
- THE CONTRACTOR IS TO CHECK DRAWINGS AND TO VERIFY ALL DIMENSIONS ON SITE BEFORE COMMENCING ANY WORK OR MAKING ANY SHOP DRAWINGS. ANY DISCREPANCIES ARE TO BE NOTIFIED TO BNP PARIBAS REAL ESTATE IMMEDIATELY.
- THIS DRAWING IS THE PROPERTY OF BNP PARIBAS REAL ESTATE. COPYRIGHT IS RESERVED BY THEM AND THE DRAWING IS ISSUED ON THE CONDITION THAT IT IS NOT COPIED, REPRODUCED, RETAINED OR DISCLOSED TO ANY UNAUTHORISED PERSON, EITHER WHOLLY OR IN PART, WITHOUT THE CONSENT IN WRITING OF BNP PARIBAS REAL ESTATE.
- ALL WORK IS TO BE CARRIED OUT IN ACCORDANCE WITH THE CURRENT BUILDING REGULATIONS AND ALL ASSOCIATED BRITISH STANDARDS.
- ALL WORKS ARE SUBJECT TO STATUTORY APPROVALS AND DETAILED SITE SURVEYS.

REVISIONS:

| | | |
|---|--|-----|
| X | XX.XX.XXXXXXXX | XXX |
| X | XX.XX.XXXXXXXX | XXX |
| X | XX.XX.XXXXXXXX | XXX |
| X | XX.XX.XXXXXXXX | XXX |
| C | 17.12.09 Lower Ground bike store updated | KK |
| B | 16.12.09 Lower Ground bike store updated | KK |
| A | 23.07.09 Updated to clients comments disabled carparking space added | KK |

| REV | DATE | REVISION | INITIALS |
|-----|------|----------|----------|
|-----|------|----------|----------|

PURPOSE OF DRAWING:

INFORMATION ONLY

CLIENT NAME:
LONDON COLLEGE OF ACCOUNTANCY

PROJECT NAME:
19 CHARTERHOUSE STREET
LONDON
EC1

DWG TITLE:
AS PROPOSED
LOWER GROUND & GROUND FLOOR
19 CHARTERHOUSE STREET

DWG REF: H/CLIENTS/L/OTHERS/CONTRUC/CAD/

| | | | |
|-----------|-------------|---------------|----------|
| DWG NO: | 091872 - 06 | REVISION NO: | C |
| SCALE: | 1:200 @ A2 | DATE CREATED: | 07.07.09 |
| DRAWN BY: | KK | CHECKED BY: | NJV |



90 CHANCERY LANE
LONDON
WC2A 1EU

TELEPHONE: 020 7338 4000
peter.marven@bnpparibas.com
www.realestate.bnpparibas.co.uk