



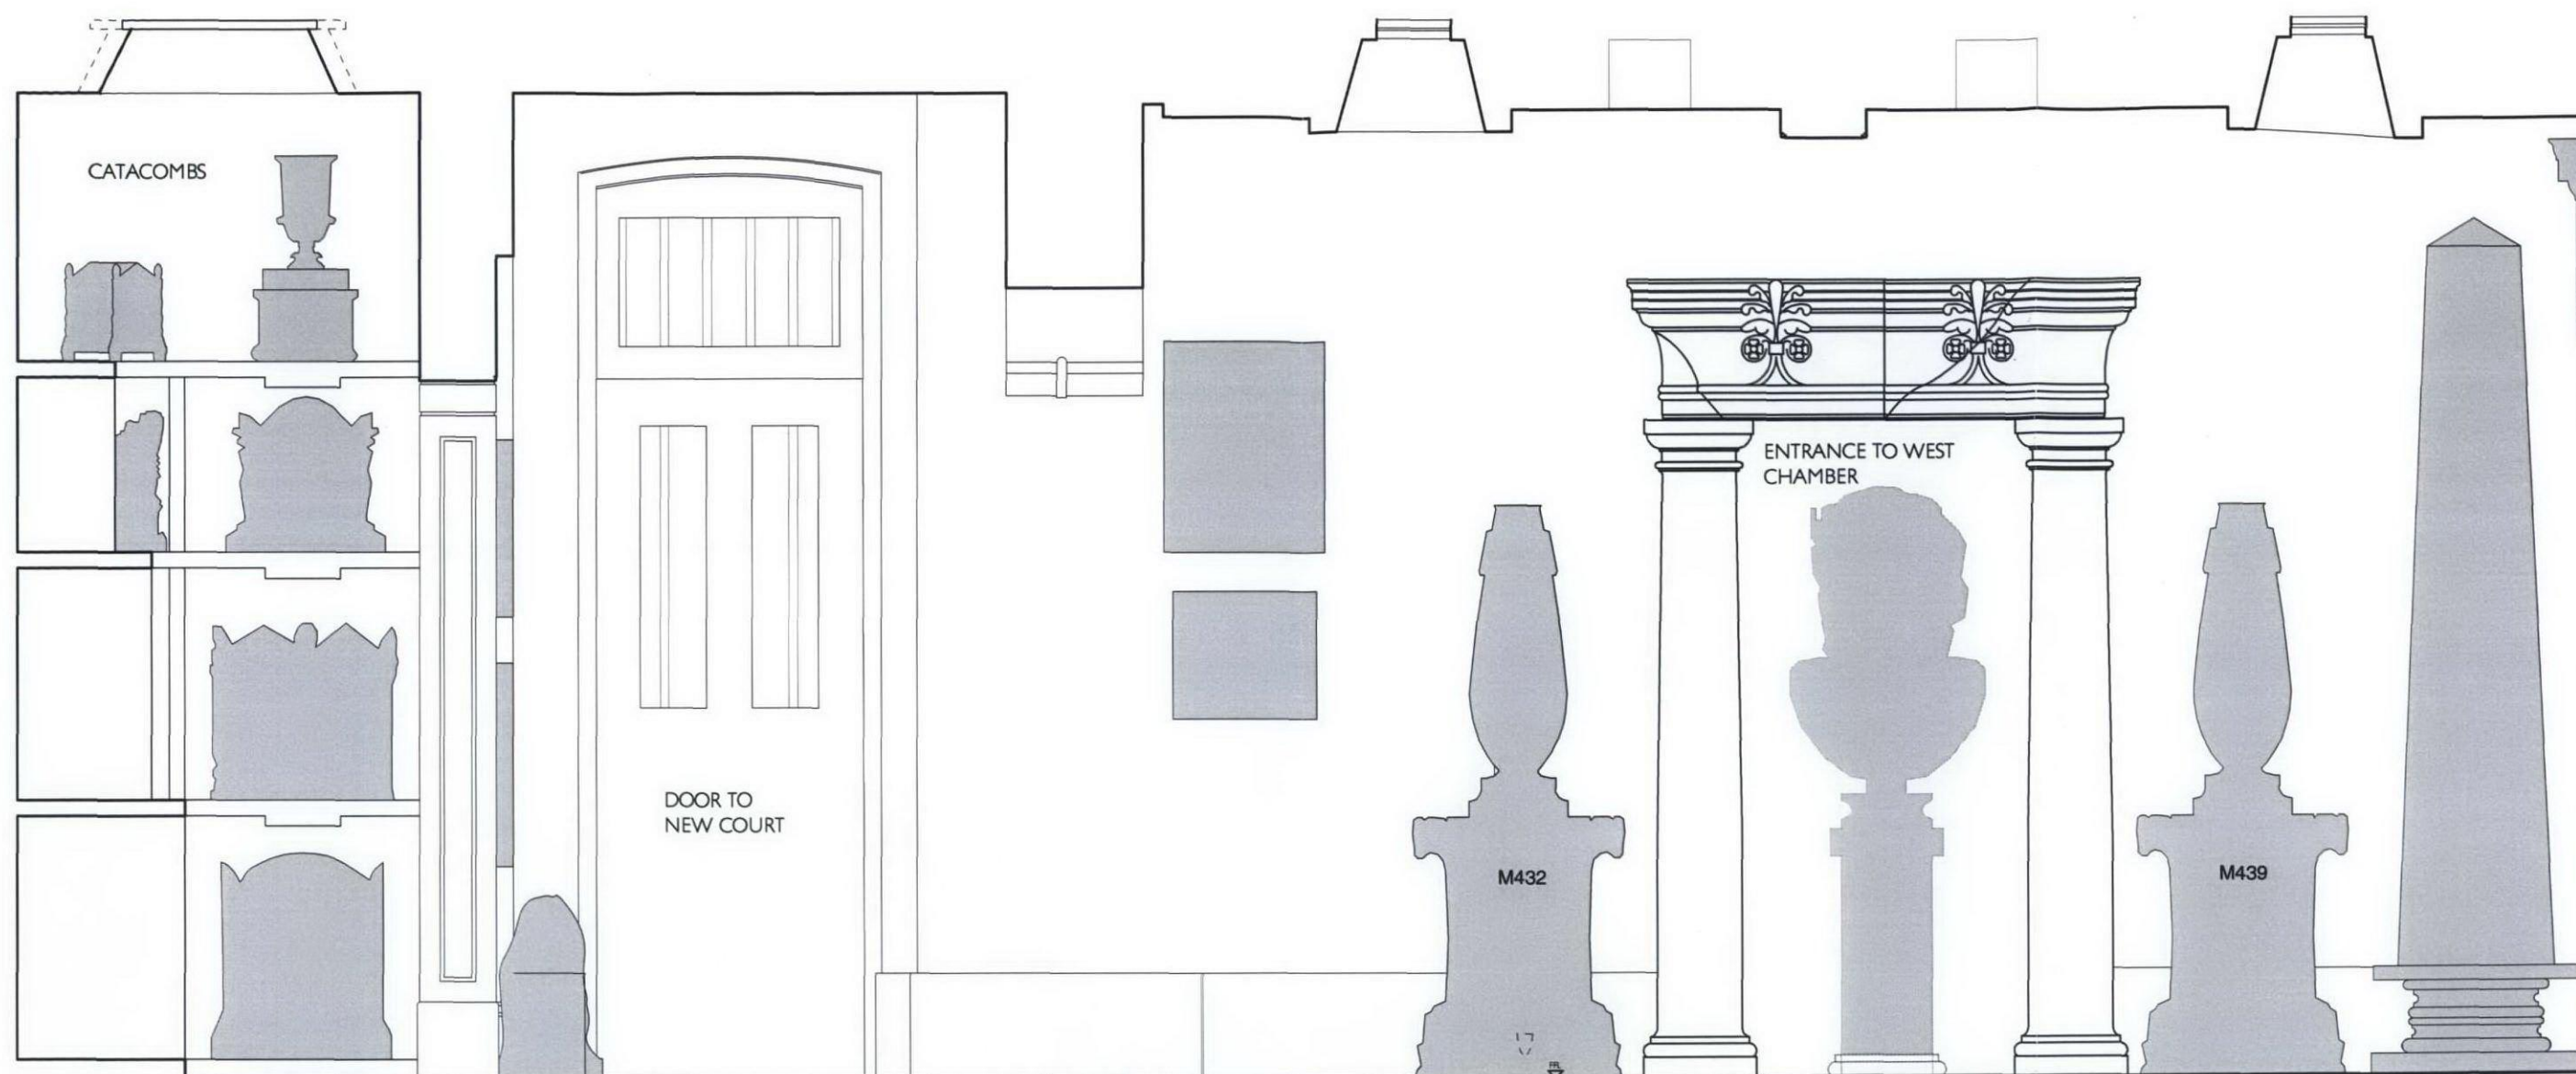

WEST WALL - CATACOMBS / BASEMENT SOUTH PASSAGE / BASEMENT WEST CORRIDOR

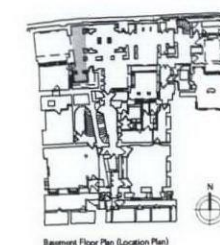


SIR JOHN SOANE'S MUSEUM OPENING UP THE SOANE


BASEMENT SOUTH DRWG 506MP2/SU029
PASSAGE AND BASEMENT SCALE 1:20@A3
WEST CORRIDOR, WEST DATE JUNE 2009
WALLS AS EXISTING

JULIANHARRAP
ARCHITECTS

95 KINGSLAND ROAD LONDON E2 8AG
PHONE 020 7729 5111 FAX 020 7739 8306

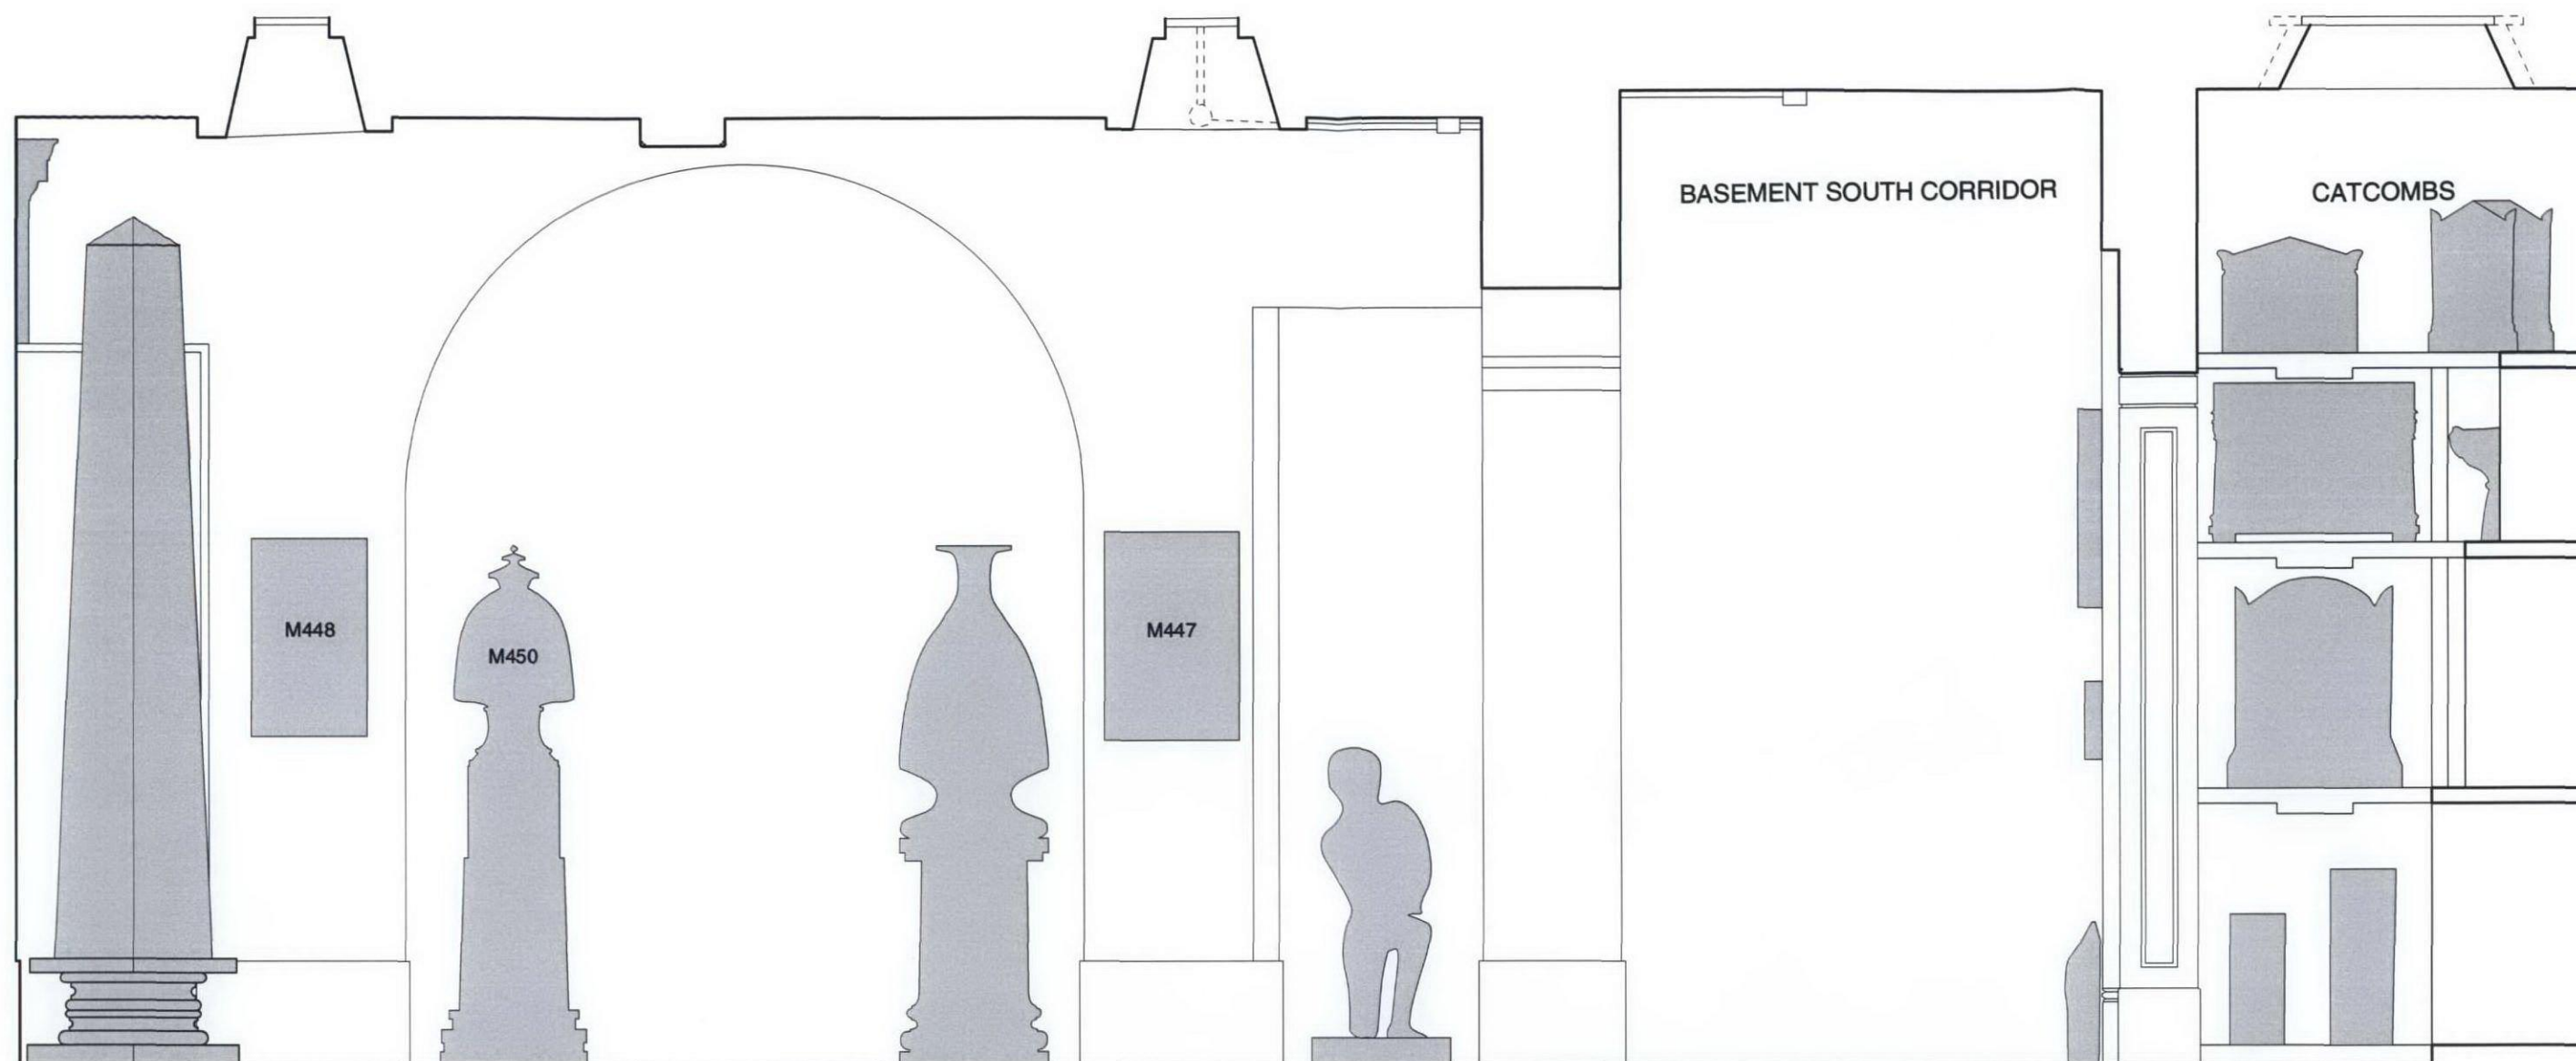

EAST WALL - BASEMENT WEST CORRIDOR, BASEMENT SOUTH PASSAGE & CATACOMBS

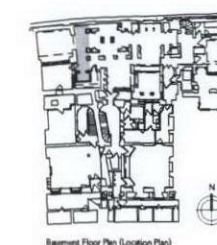


SIR JOHN SOANE'S MUSEUM OPENING UP THE SOANE


BASEMENT SOUTH DRWG 506MP2/SU030
PASSAGE & BASEMENT SCALE 1:20 @ A3
WEST CORRIDOR EAST DATE NOV. 2009
WALL AS EXISTING

JULIAN HARRAP
ARCHITECTS

95 KINGSLAND ROAD LONDON E2 8AG
PHONE 020 7729 5111 FAX 020 7739 8306

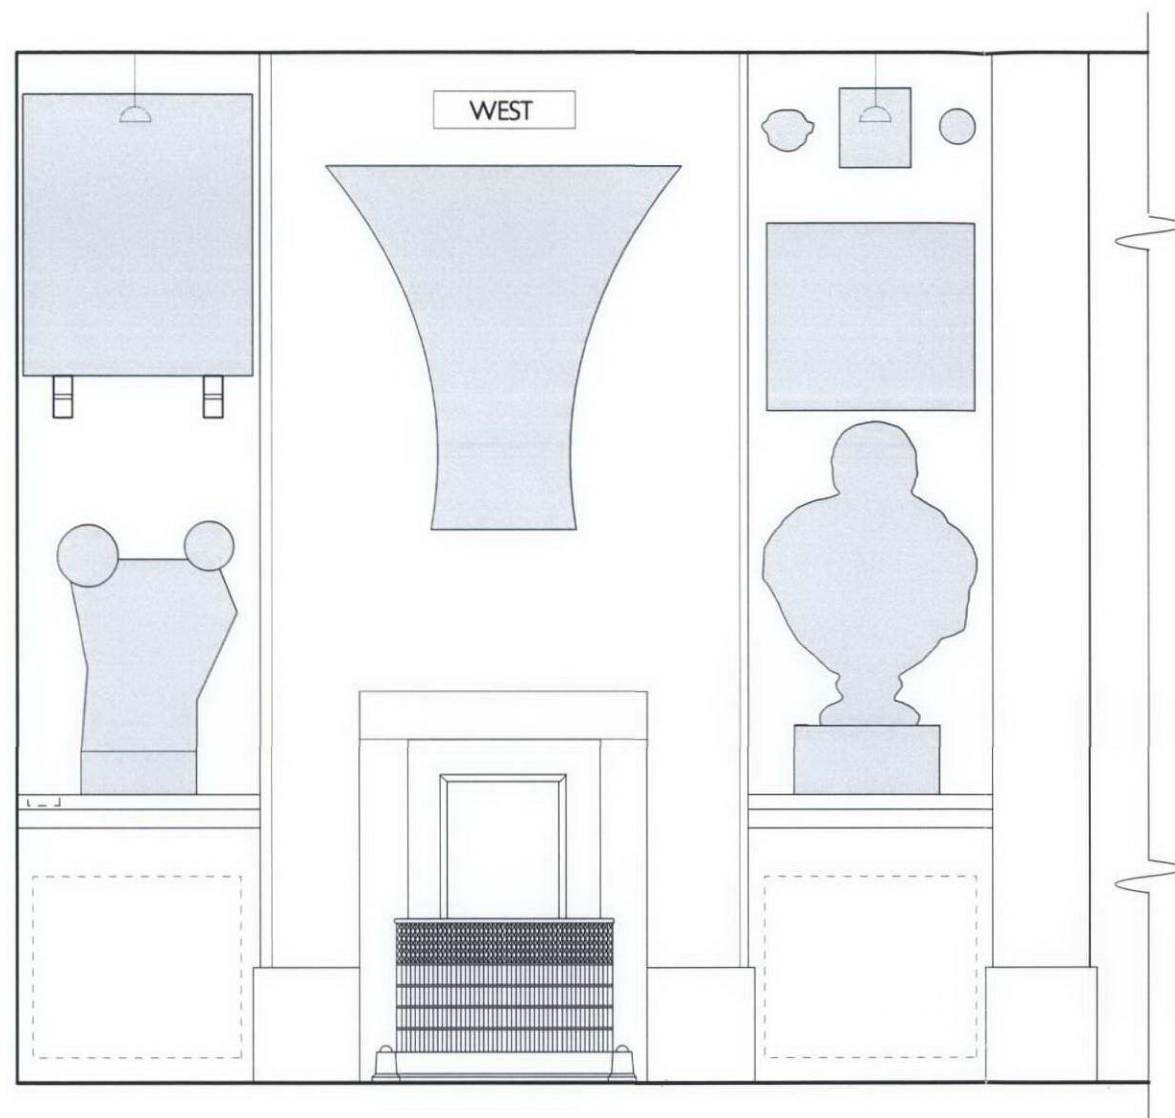

WEST WALL

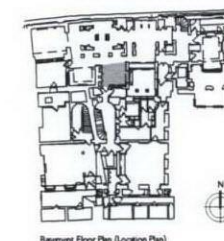


SIR JOHN SOANE'S MUSEUM OPENING UP THE SOANE

BASEMENT ANTE ROOM DRWG 506MP2/SU031
WEST WALL SCALE 1:20@A3
AS EXISTING DATE JUNE 2009

JULIANHARRAP
ARCHITECTS


95 KINGSLAND ROAD LONDON E2 8AG
PHONE 020 7729 5111 FAX 020 7739 8306

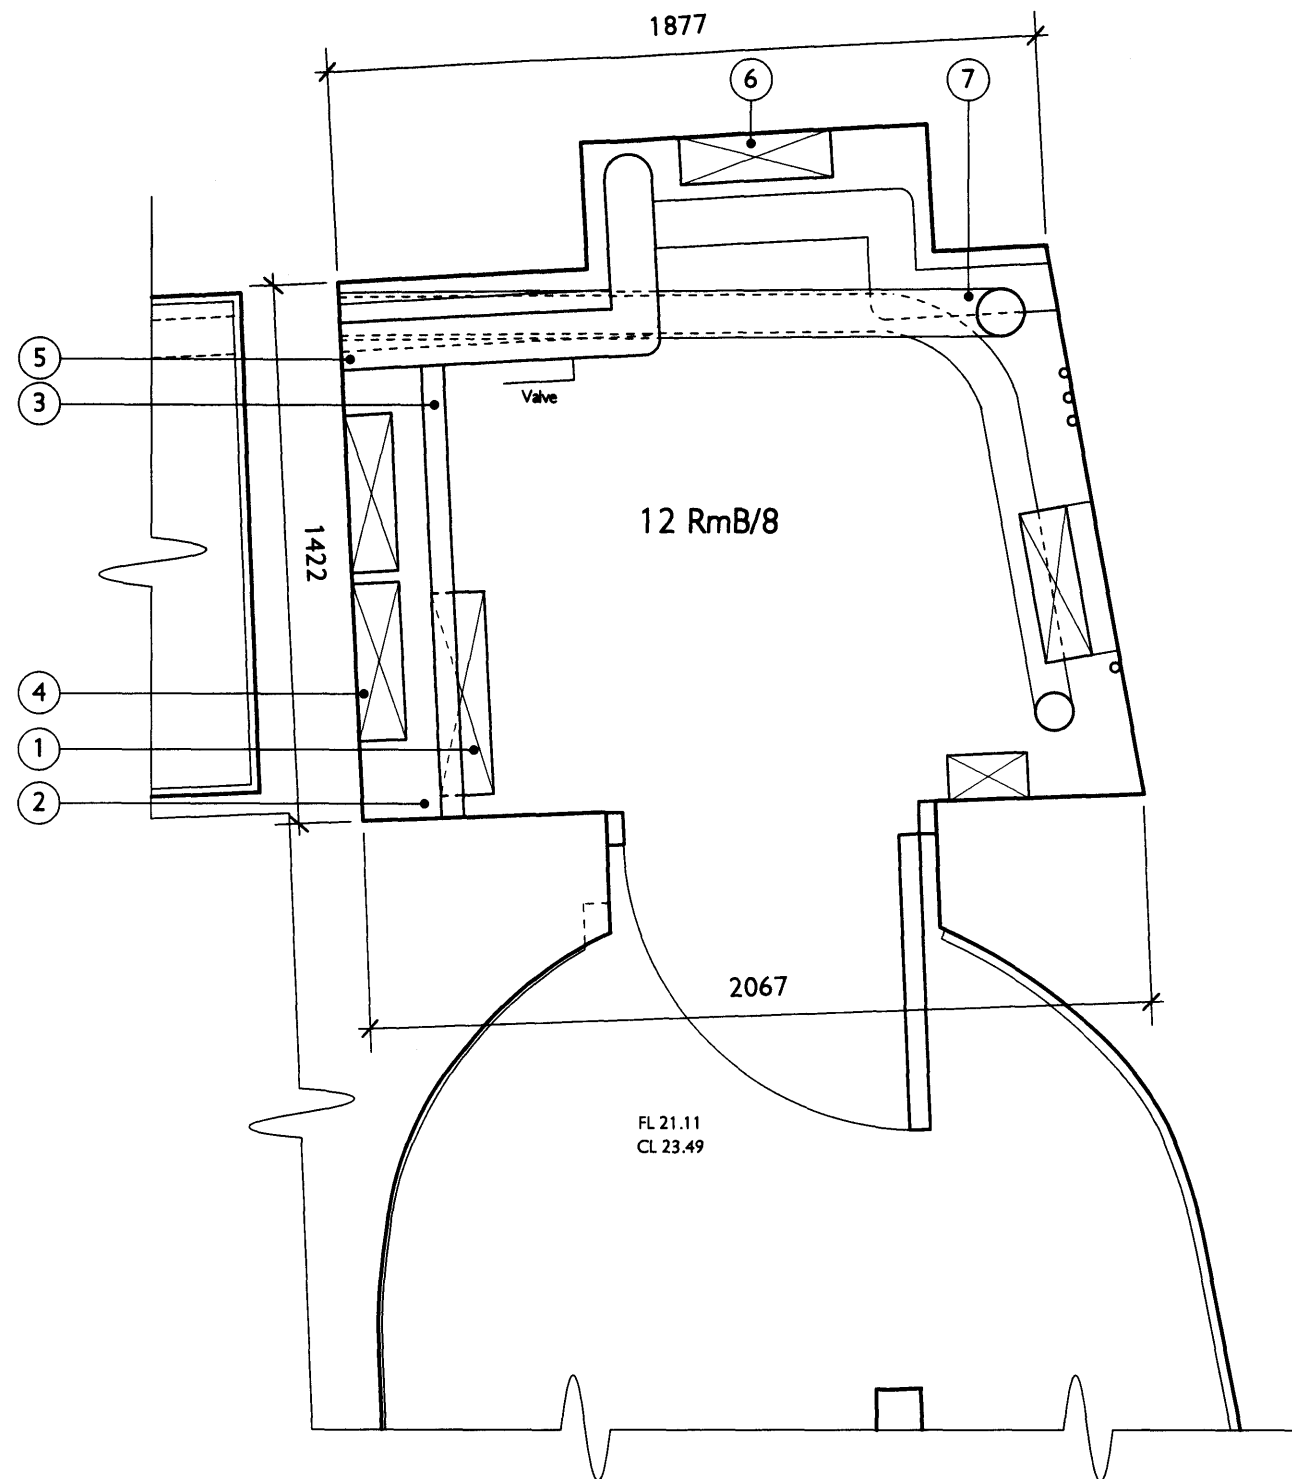

PART BASEMENT FLOOR PLAN

NOTES: -

- ① Electrical services (1175mm high, 225mm off floor level).
- ② West wall packed out with plyboard casing with steel frame.
- ③ Electrical trunking surface mounted on plyboard casing.
- ④ Electrical distribution boards (2no.).
- ⑤ Flow and return heating pipes to adjoining Boiler Room.
- ⑥ Electrical distribution boards for Basement.
- ⑦ SVP (125mm dia.).

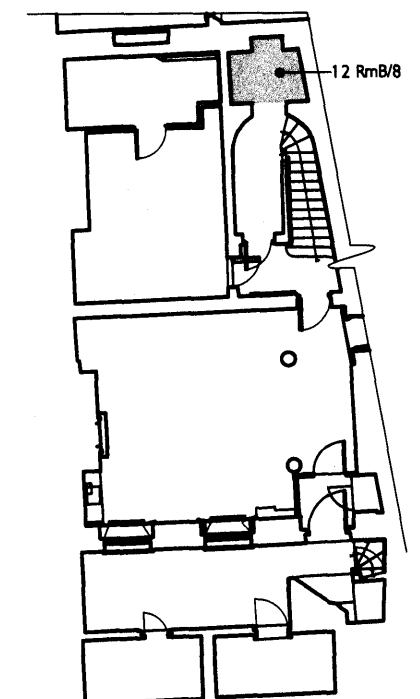

No. 12: BASEMENT PLAN

SIR JOHN SOANE'S MUSEUM
OPENING UP THE SOANE

LIFT INSTALLATION DRWG 506MP2/SU035X
ROOM 12 RmB/8: SCALE 1:20 @ A3
EXISTING PLAN DATE SEPT 2009

JULIANHARRAP
ARCHITECTS

95 KINGSLAND ROAD LONDON E2 8AG
PHONE 020 7729 5111 FAX 020 7739 8306

