


PART BASEMENT FLOOR PLAN

NOTES: -

- ① Electrical services (1175mm high, 225mm off floor level).
- ② West wall packed out with plyboard casing with steel frame.
- ③ Electrical trunking surface mounted on plyboard casing.
- ④ Electrical distribution boards (2no.).
- ⑤ Flow and return heating pipes to adjoining Boiler Room.
- ⑥ Electrical distribution boards for Basement.
- ⑦ SVP (125mm dia.).

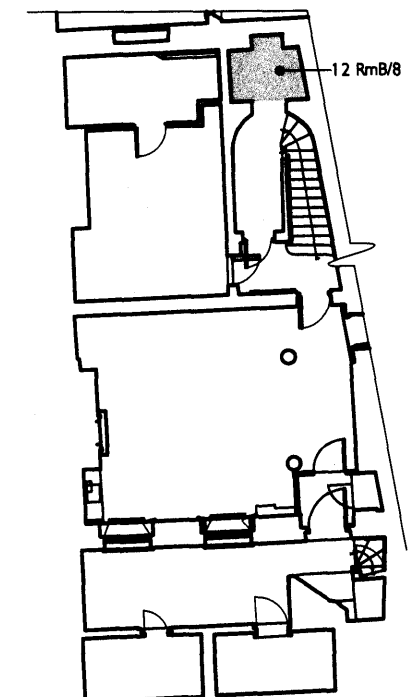

No. 12: BASEMENT PLAN


SIR JOHN SOANE'S MUSEUM  
OPENING UP THE SOANE

LIFT INSTALLATION DRWG 506MP2/SU035X  
ROOM 12 RmB/8: SCALE 1:20 @ A3  
EXISTING PLAN DATE SEPT 2009

JULIANHARRAP  
ARCHITECTS

95 KINGSLAND ROAD LONDON E2 8AG  
PHONE 020 7729 5111 FAX 020 7739 8306




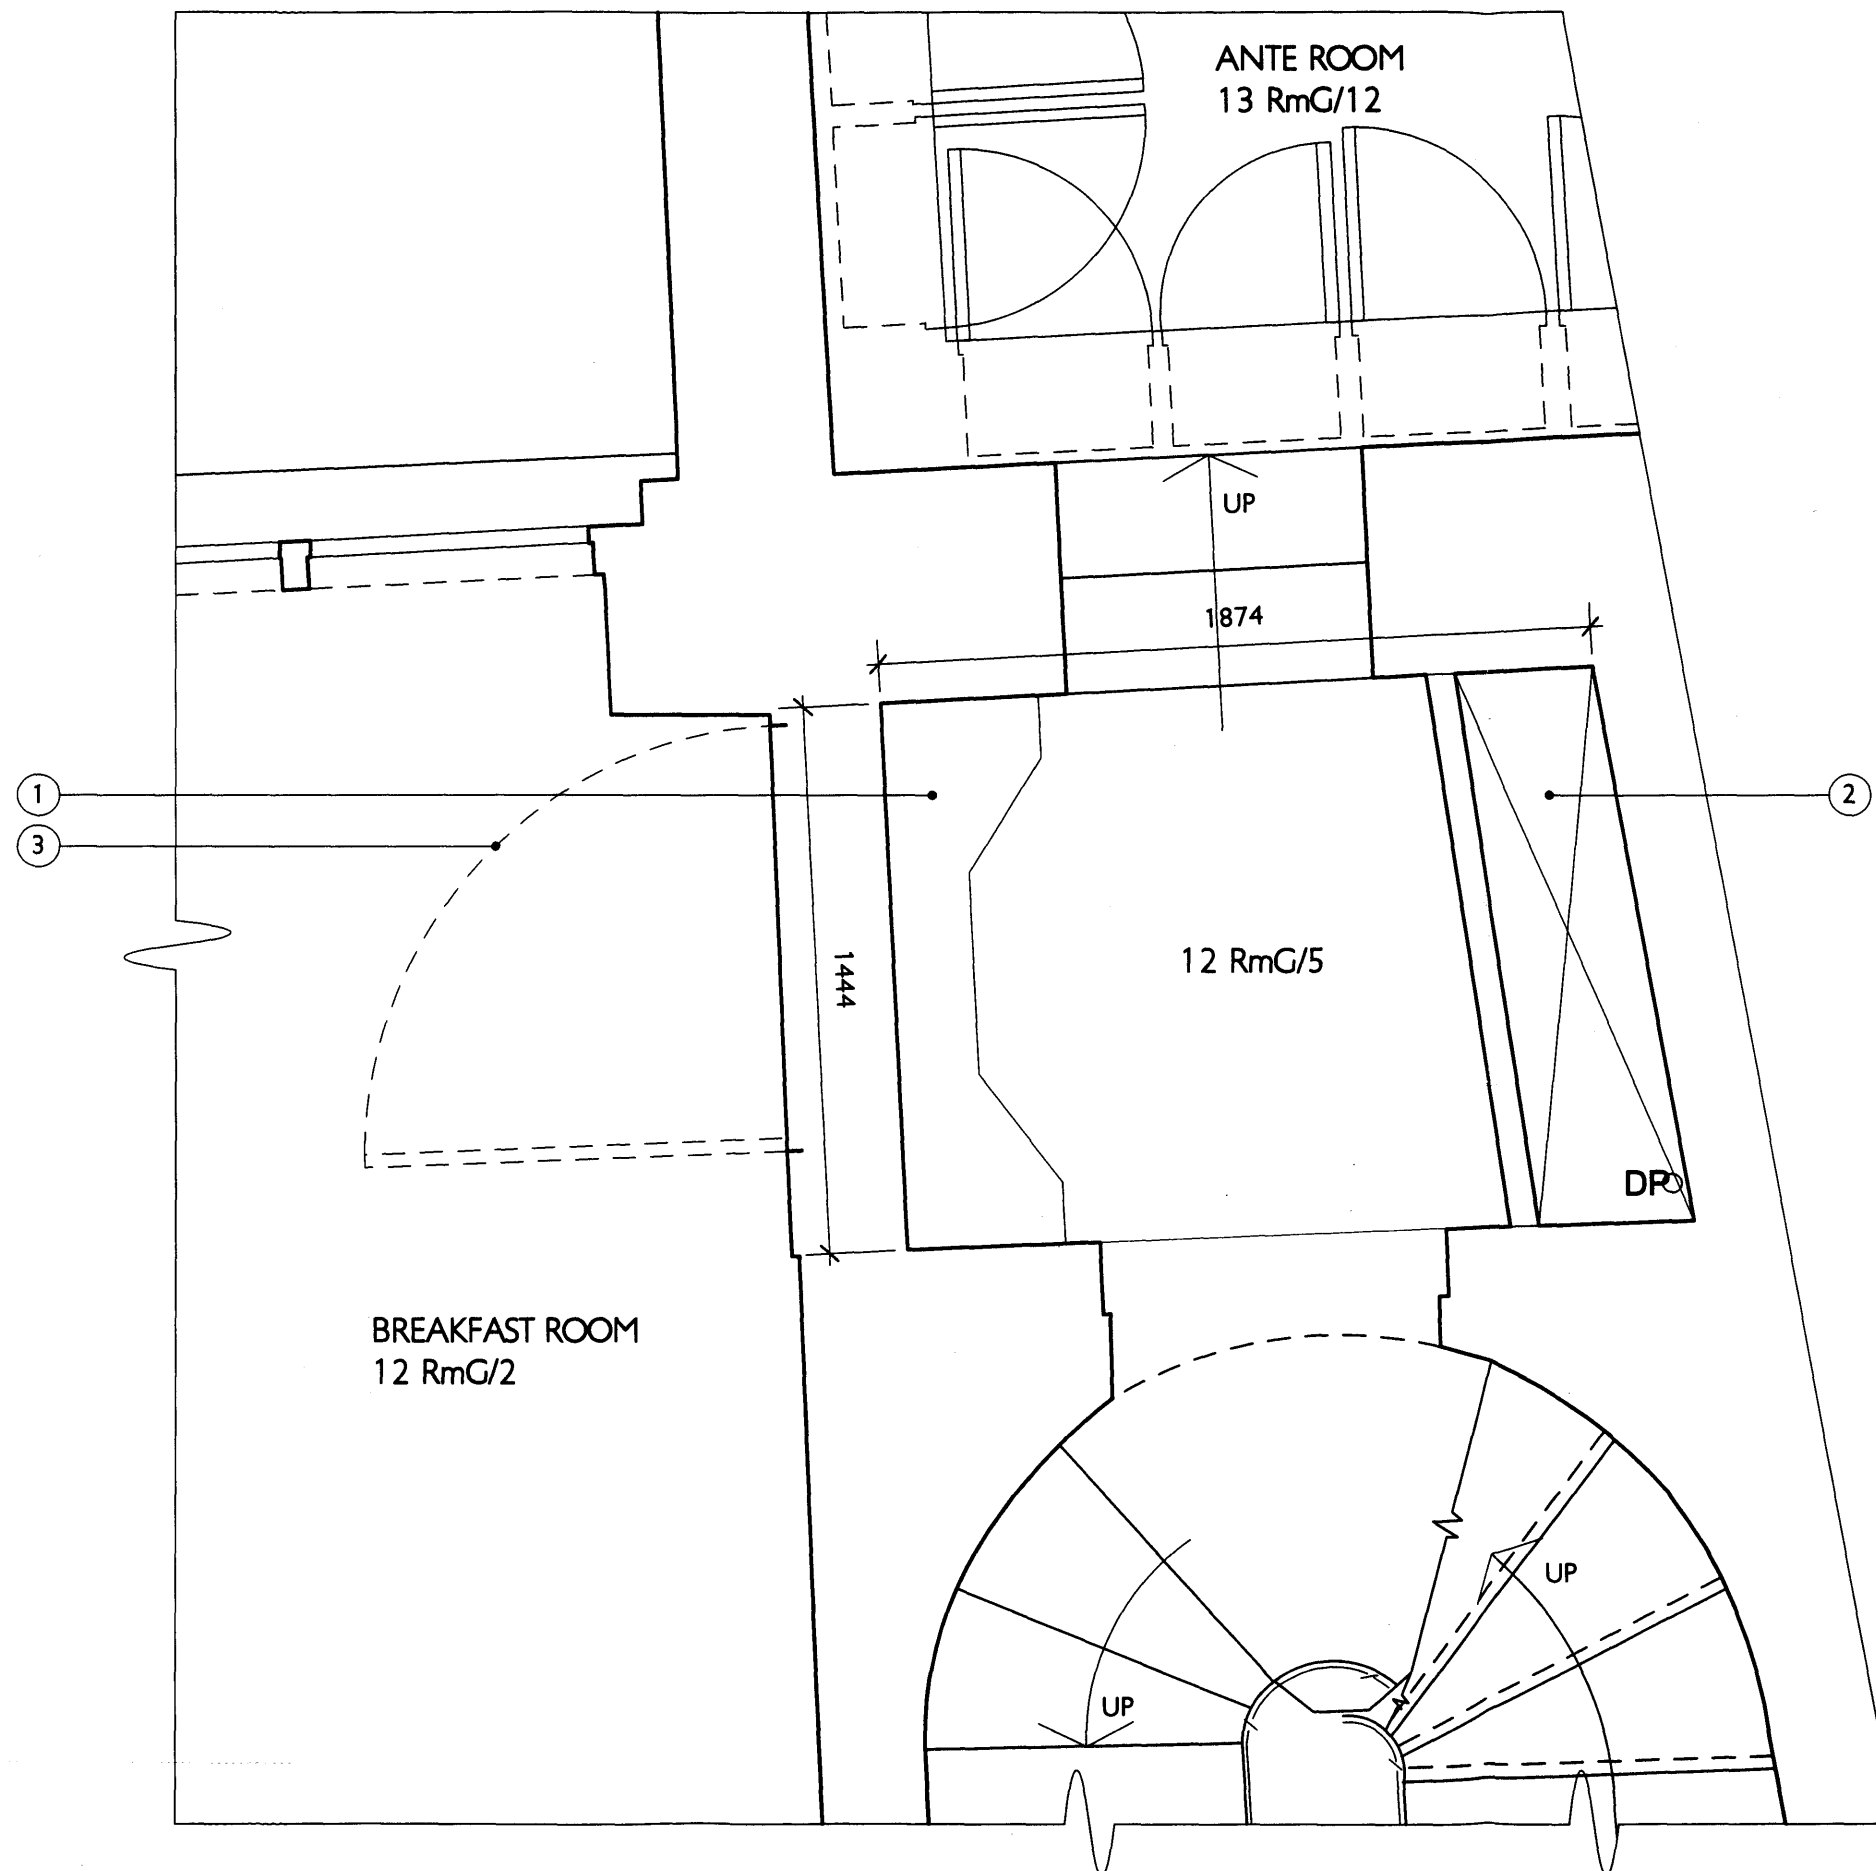

PART GROUND FLOOR PLAN

NOTES: -

- ① Built-in display case.
- ② East Wall incorporates services void.
- ③ Blocked up doorway to Breakfast Room.

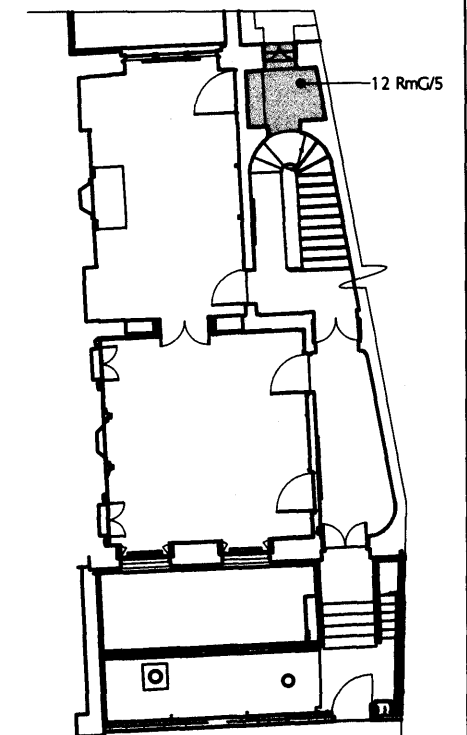

No. 12 GROUND FLOOR PLAN

# SIR JOHN SOANE'S MUSEUM OPENING UP THE SOANE

LIFT INSTALLATION	DRWG	506MP2/SU036
ROOM 12 RmG/5:	SCALE	1:20 @ A3
EXISTING PLAN	DATE	SEPT 2009


**JULIANHARRAP**  
ARCHITECTS

95 KINGSLAND ROAD LONDON E2 8AG  
PHONE 020 7729 5111 FAX 020 7739 8306




NOTES: -

- ① Vertical electrical busbar riser.
- ② Vertical electrical service rise (1 no. tray and 1 no. trunking).
- ③ SVP.
- ④ Heating flow and return pipes.
- ⑤ Rainwater pipe.

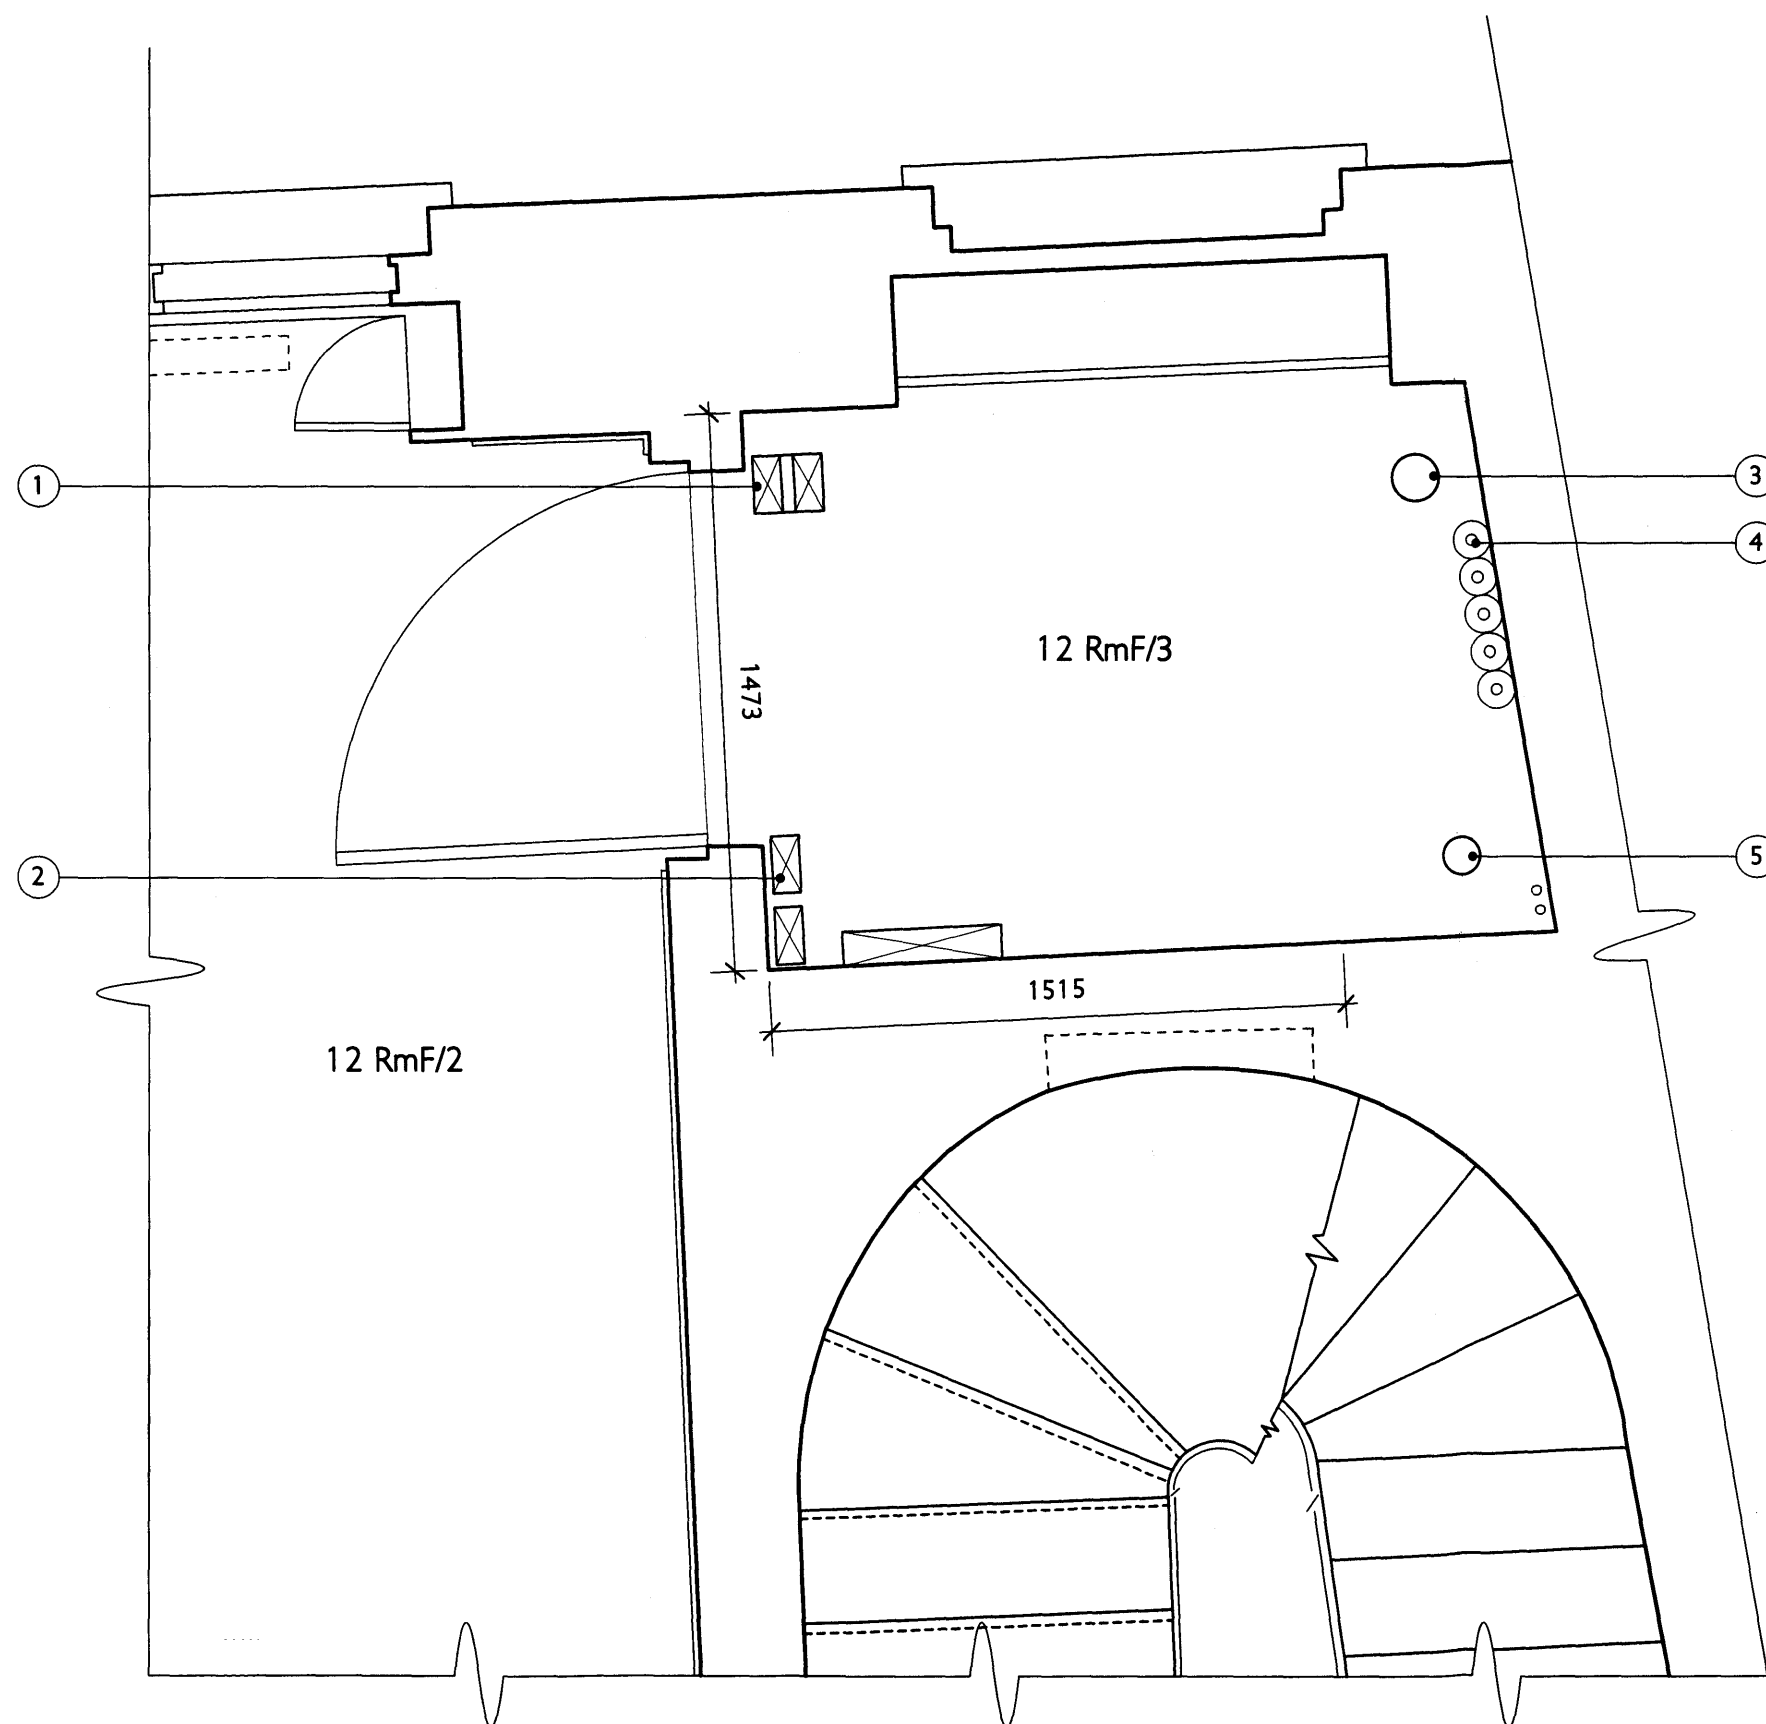

PART FIRST FLOOR PLAN

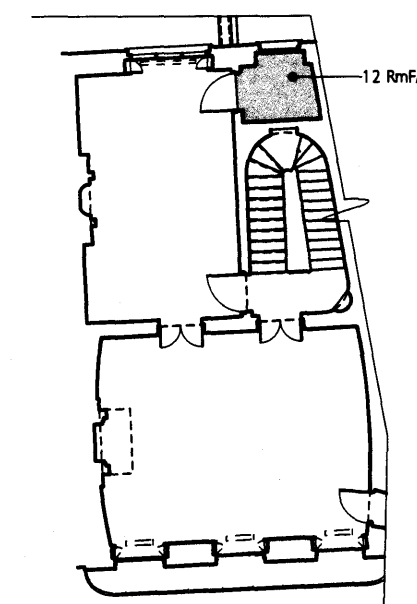

FIRST FLOOR PLAN

# SIR JOHN SOANE'S MUSEUM OPENING UP THE SOANE

LIFT INSTALLATION DRWG 506MP2/SU037X  
 ROOM 12 RmF/3: SCALE 1:20 @ A3  
 EXISTING PLAN DATE SEPT 2009


**JULIANHARRAP**  
 ARCHITECTS

95 KINGSLAND ROAD LONDON E2 8AG  
 PHONE 020 7729 5111 FAX 020 7739 8306




NOTES: -

- ① Vertical electrical busbar riser.
- ② Vertical electrical service riser on a tray.
- ③ Fire detector.
- ④ Hot water cylinder (on timber platform above head-height).
- ⑤ Branch of heating pipes, serving the radiator in room 12 RmS/5.
- ⑥ SVP with branch at high-level.
- ⑦ Heating pipes.
- ⑧ SVP.

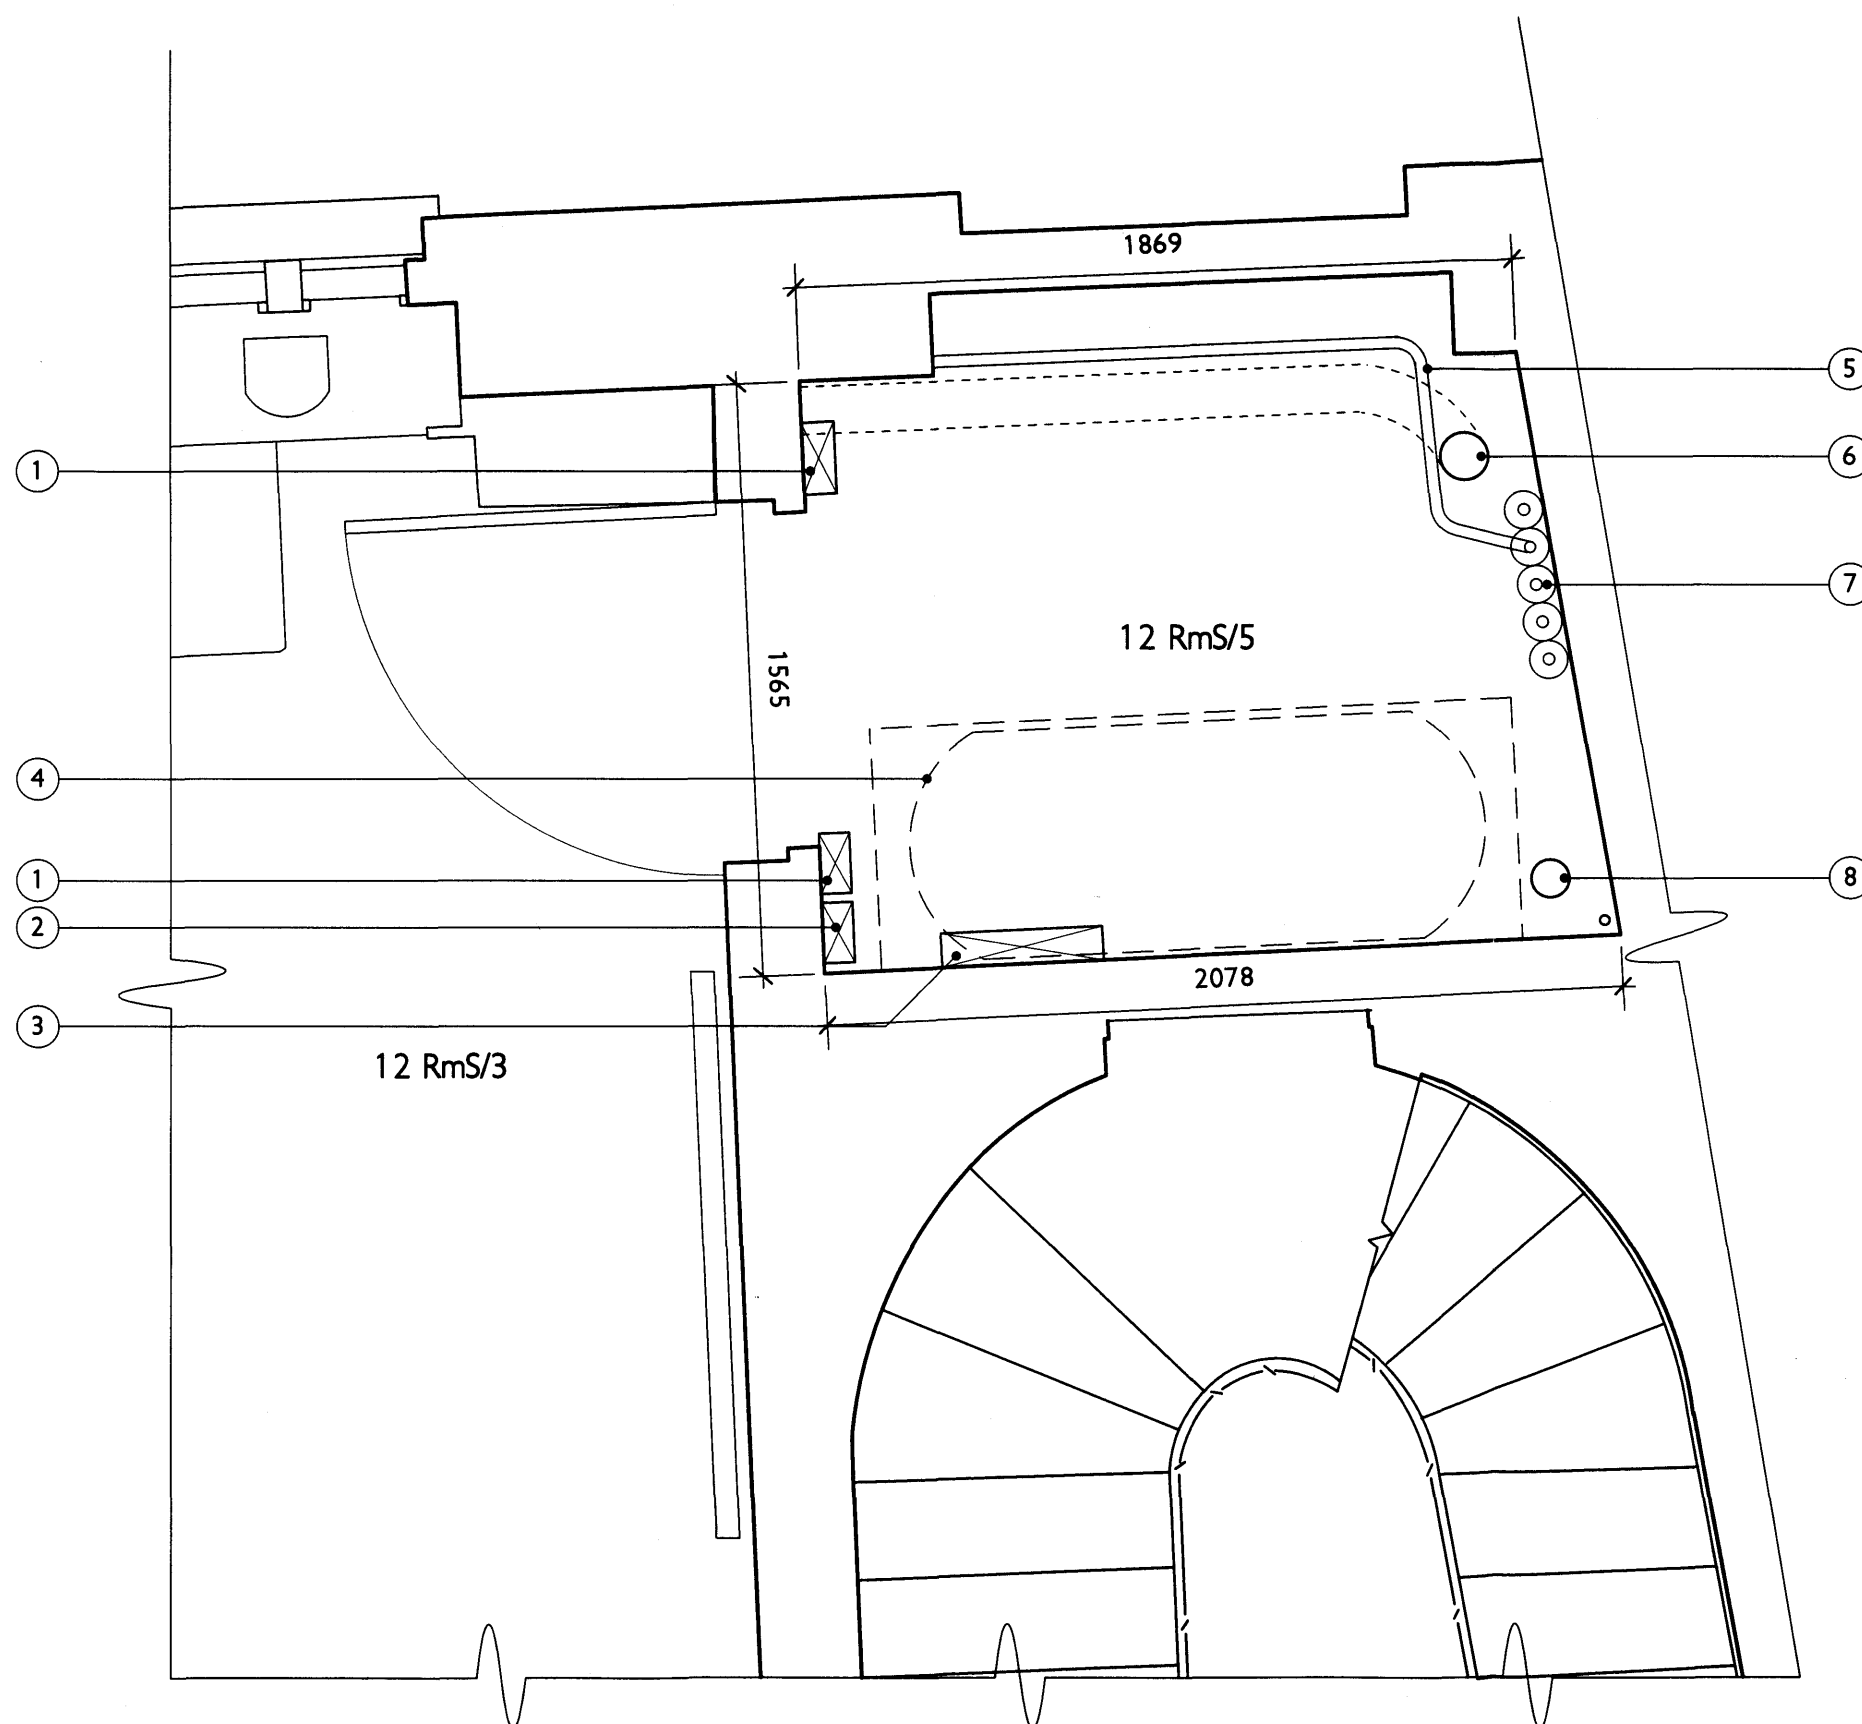

PART SECOND FLOOR PLAN

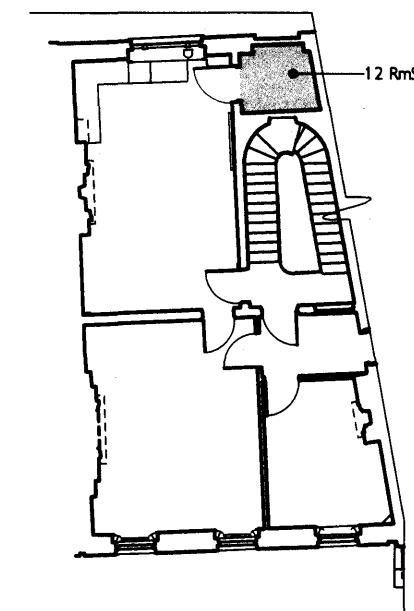

SECOND FLOOR PLAN

SIR JOHN SOANE'S MUSEUM  
OPENING UP THE SOANE

LIFT INSTALLATION DRWG 506MP2/SU038X  
ROOM 12 RmS/5: SCALE 1:20 @ A3  
EXISTING PLAN DATE SEPT 2009


**JULIAN HARRAP**  
ARCHITECTS

95 KINGSLAND ROAD LONDON E2 8AG  
PHONE 020 7729 5111 FAX 020 7739 8306




NOTES: -

- ① (Assumed) Continuation of the electrical busbar riser.
- ② (Assumed) Continuation of the heating pipes.
- ③ (Assumed) Continuation of the soil pipe.
- ④ Services void to the East Wall of RmT/9.

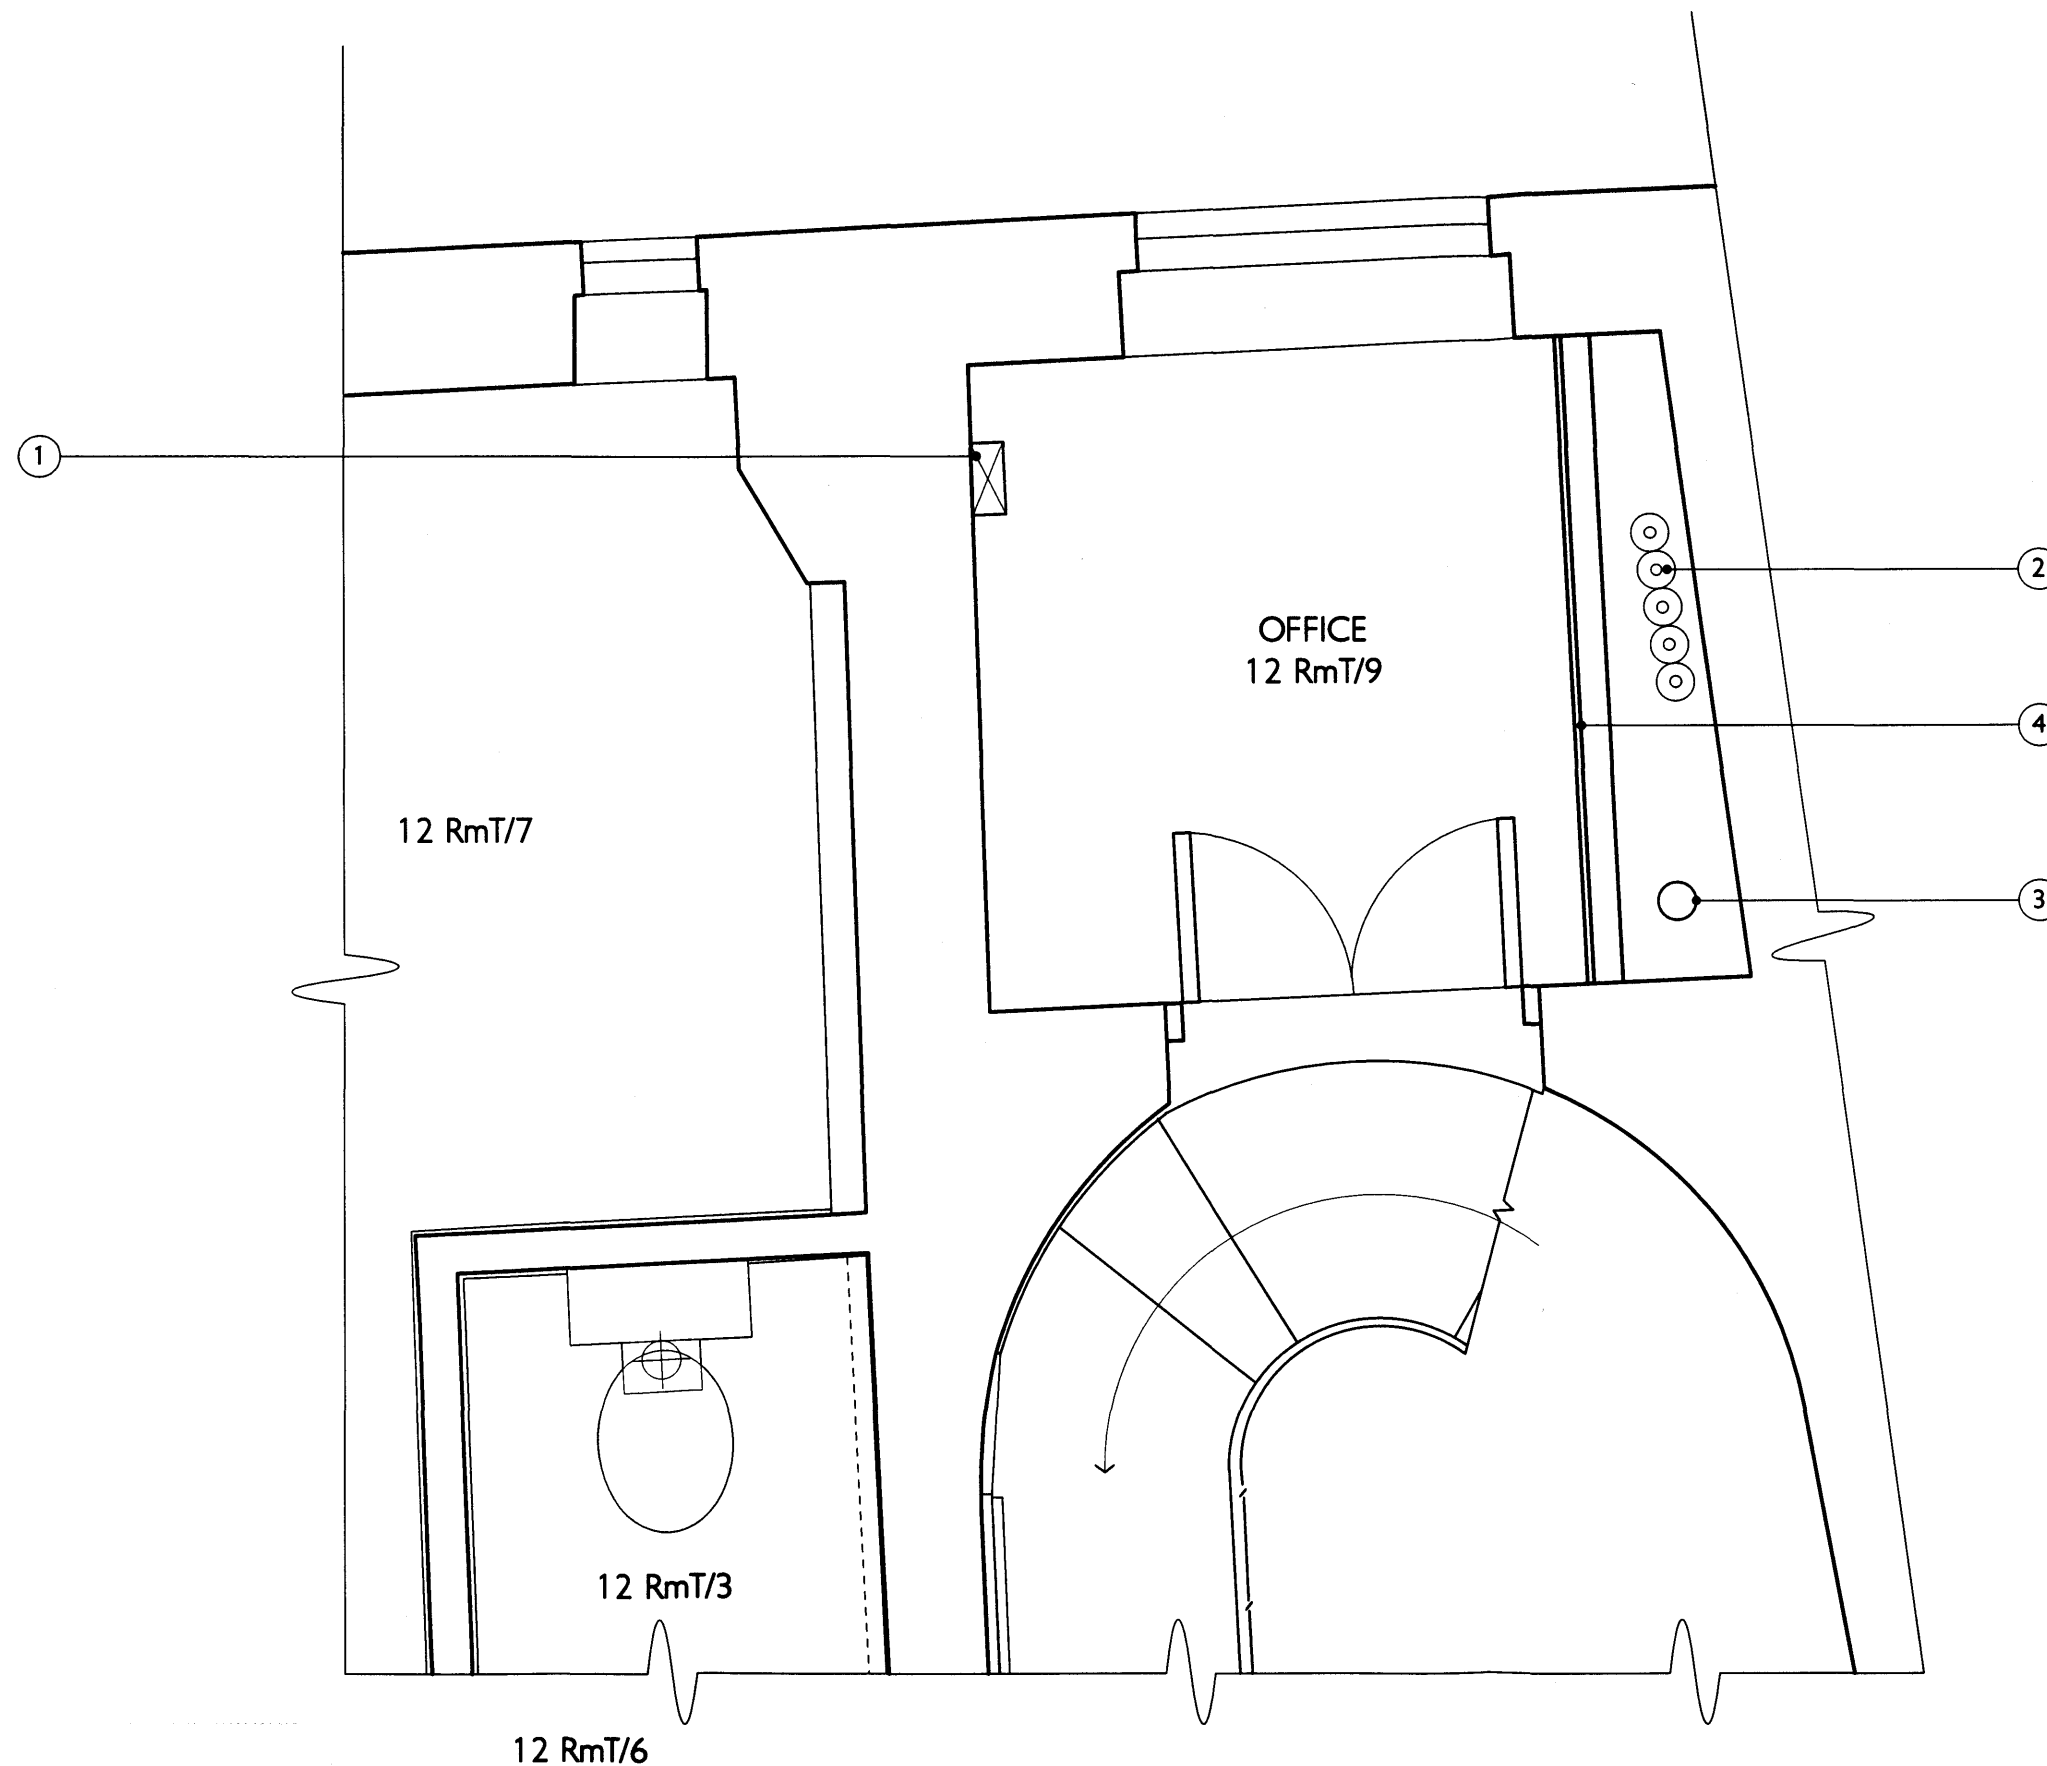

PART THIRD FLOOR PLAN

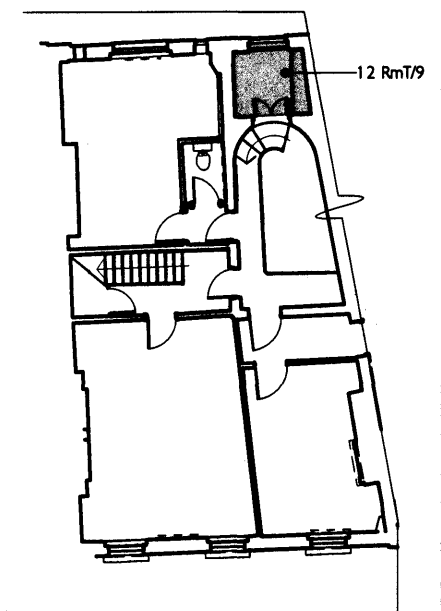

THIRD FLOOR PLAN

# SIR JOHN SOANE'S MUSEUM OPENING UP THE SOANE

LIFT INSTALLATION	DRWG	506MP2/SU039
ROOM 12 RmT/9:	SCALE	1:20 @ A3
EXISTING PLAN	DATE	SEPT 2009

**JULIAN HARRAP**  
ARCHITECTS

95 KINGSLAND ROAD LONDON E2 8AG  
PHONE 020 7729 5111 FAX 020 7739 8306

