
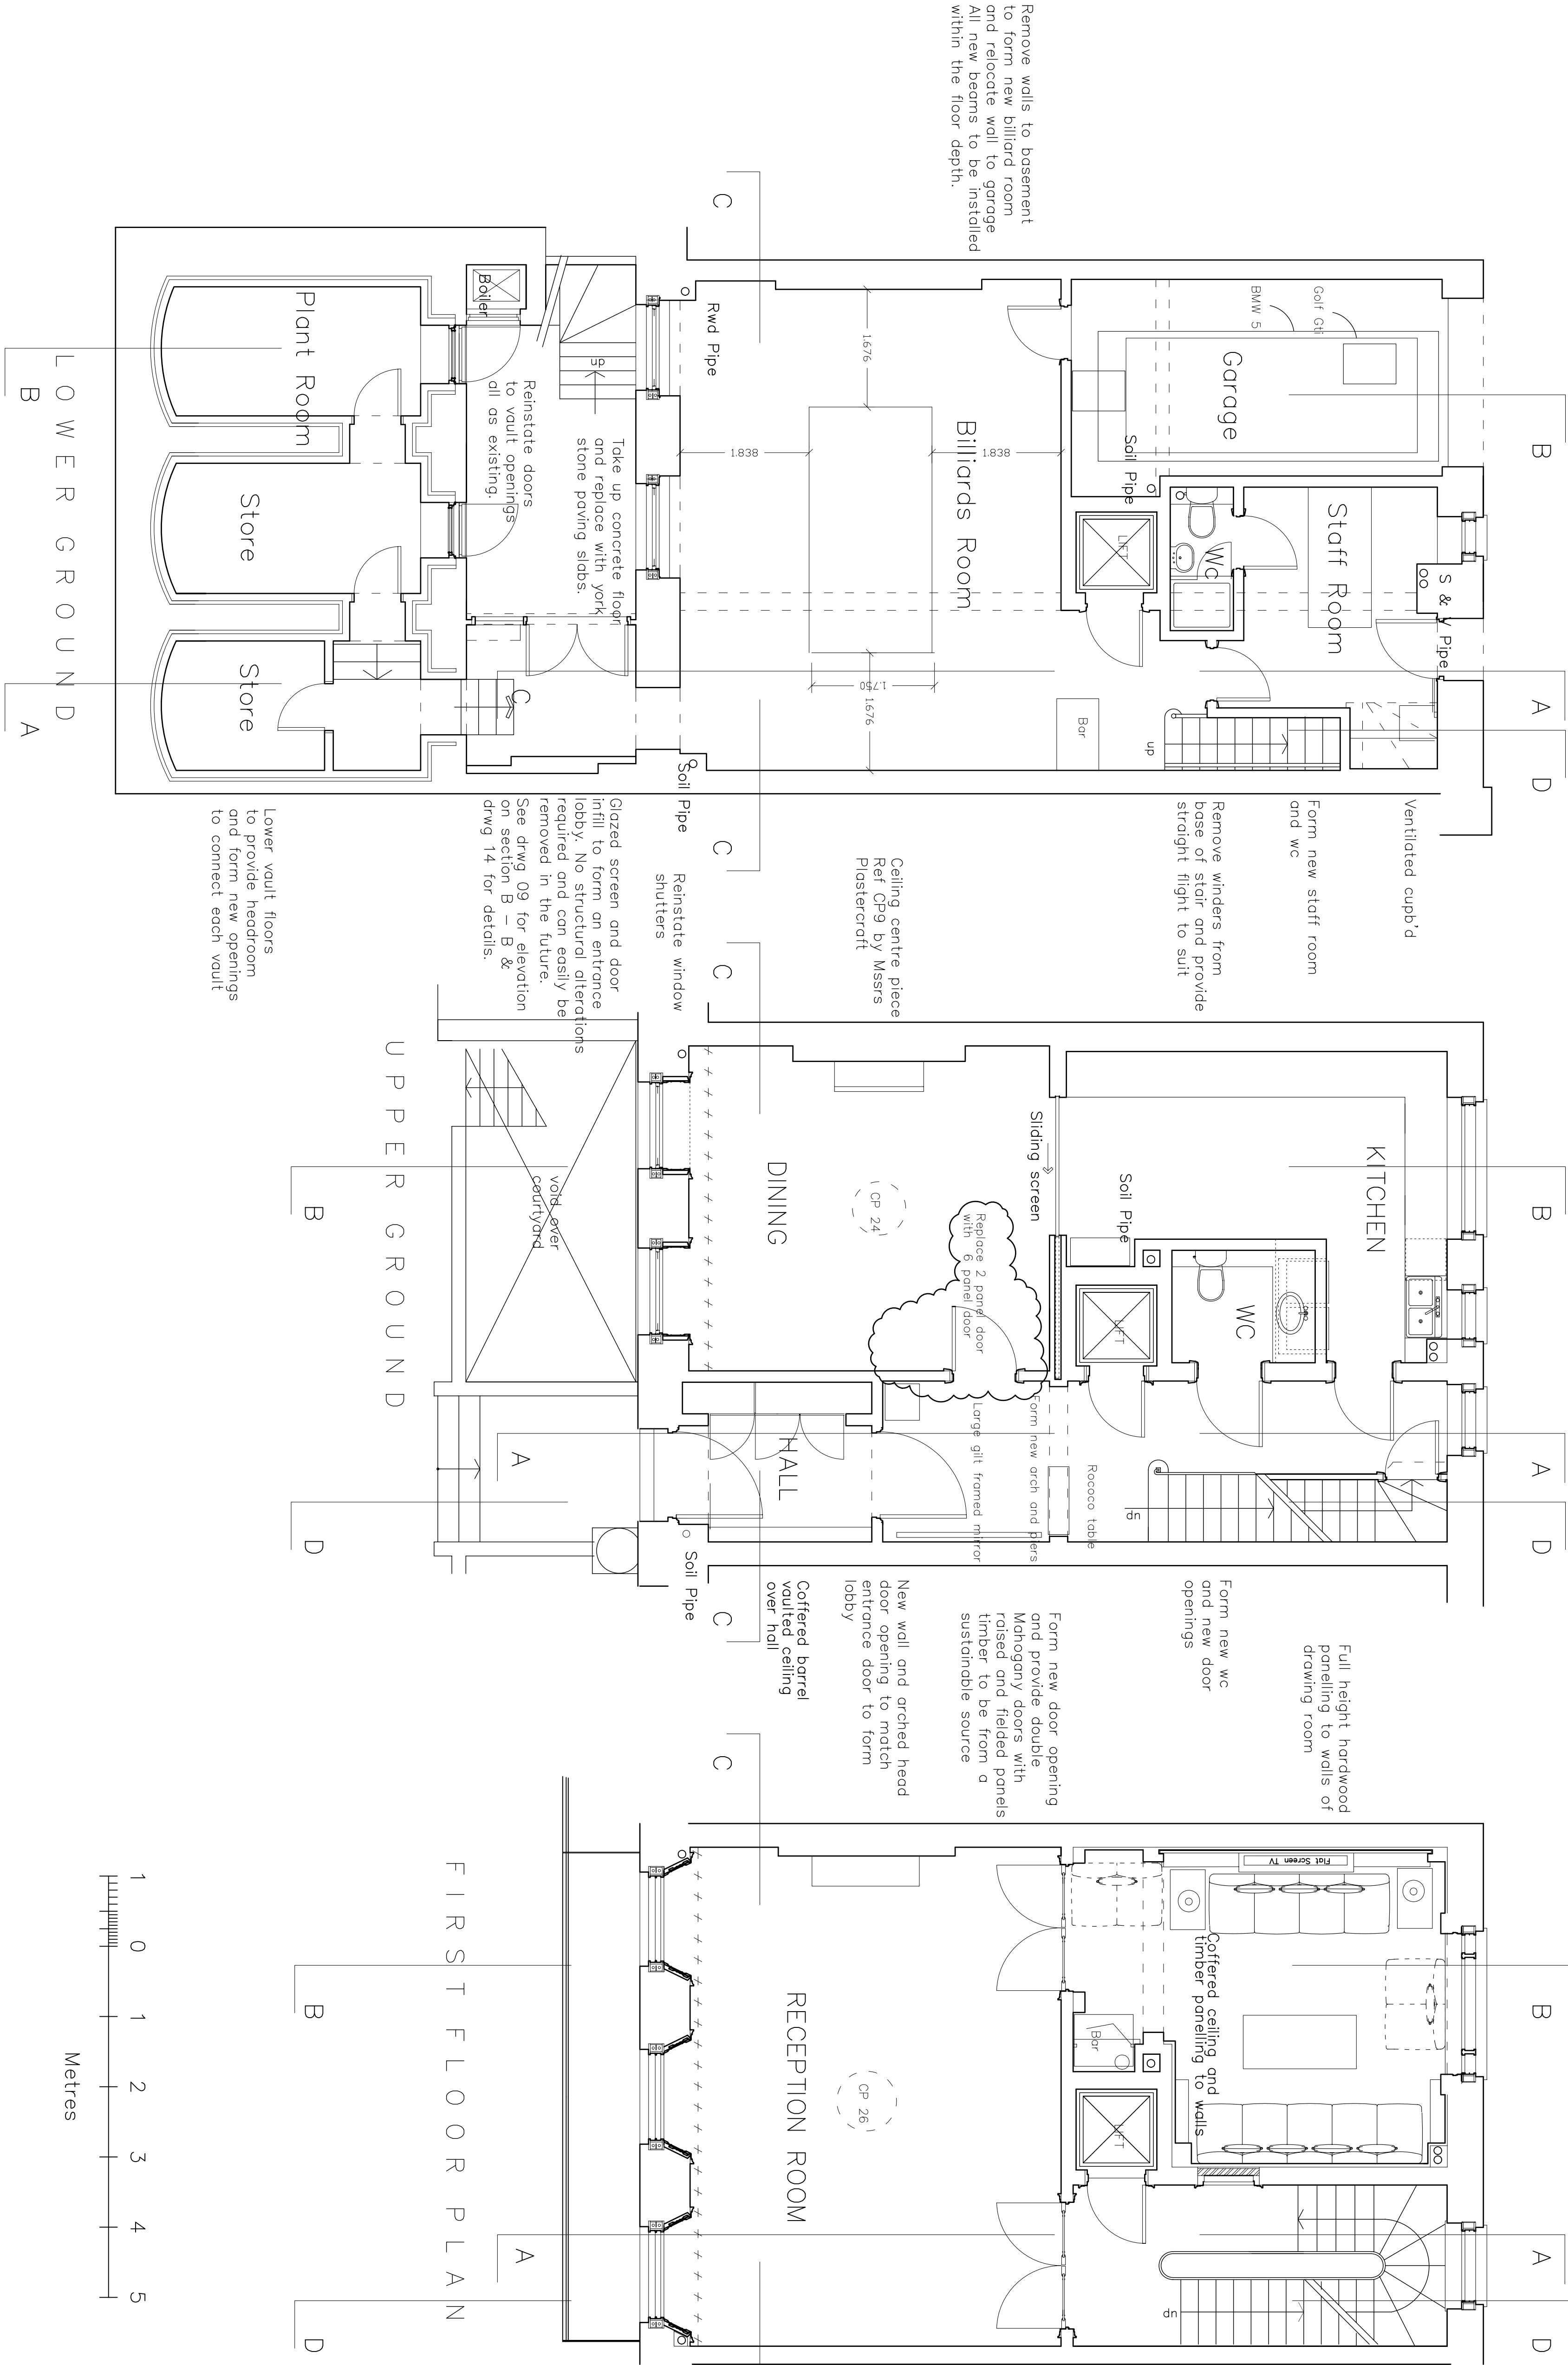


JOB NO.	DRAWING NO.	REVISION
0902	06	B

This drawing is subject to copyright. All dimensions and conditions to scale be verified on site before proceeding.

Rev A 14.09.09. Amended planning application  
Rev B 18.12.09. Door amended to dining room

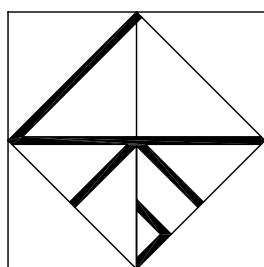

<p>JOHN COOPER ASSOCIATES CHARTERED ARCHITECTS VANN HOUSE 3 REDFEST ROAD FERNHURST SHERIFF ORSKNEY TEL: 01469 656062</p>			
CLIENT Mr M. A. Kandil			
JOB TITLE 31 Chester Terrace, Regents Park, London, W1 4ND			
DRAWING TITLE Basement, Ground & First Floor Plans As Proposed			
DATE April 09	SCALE 1:50 (@ A1)	DRAWN BY	
JOB NO. 0902	DRAWING NO. 06	REVISION B	