


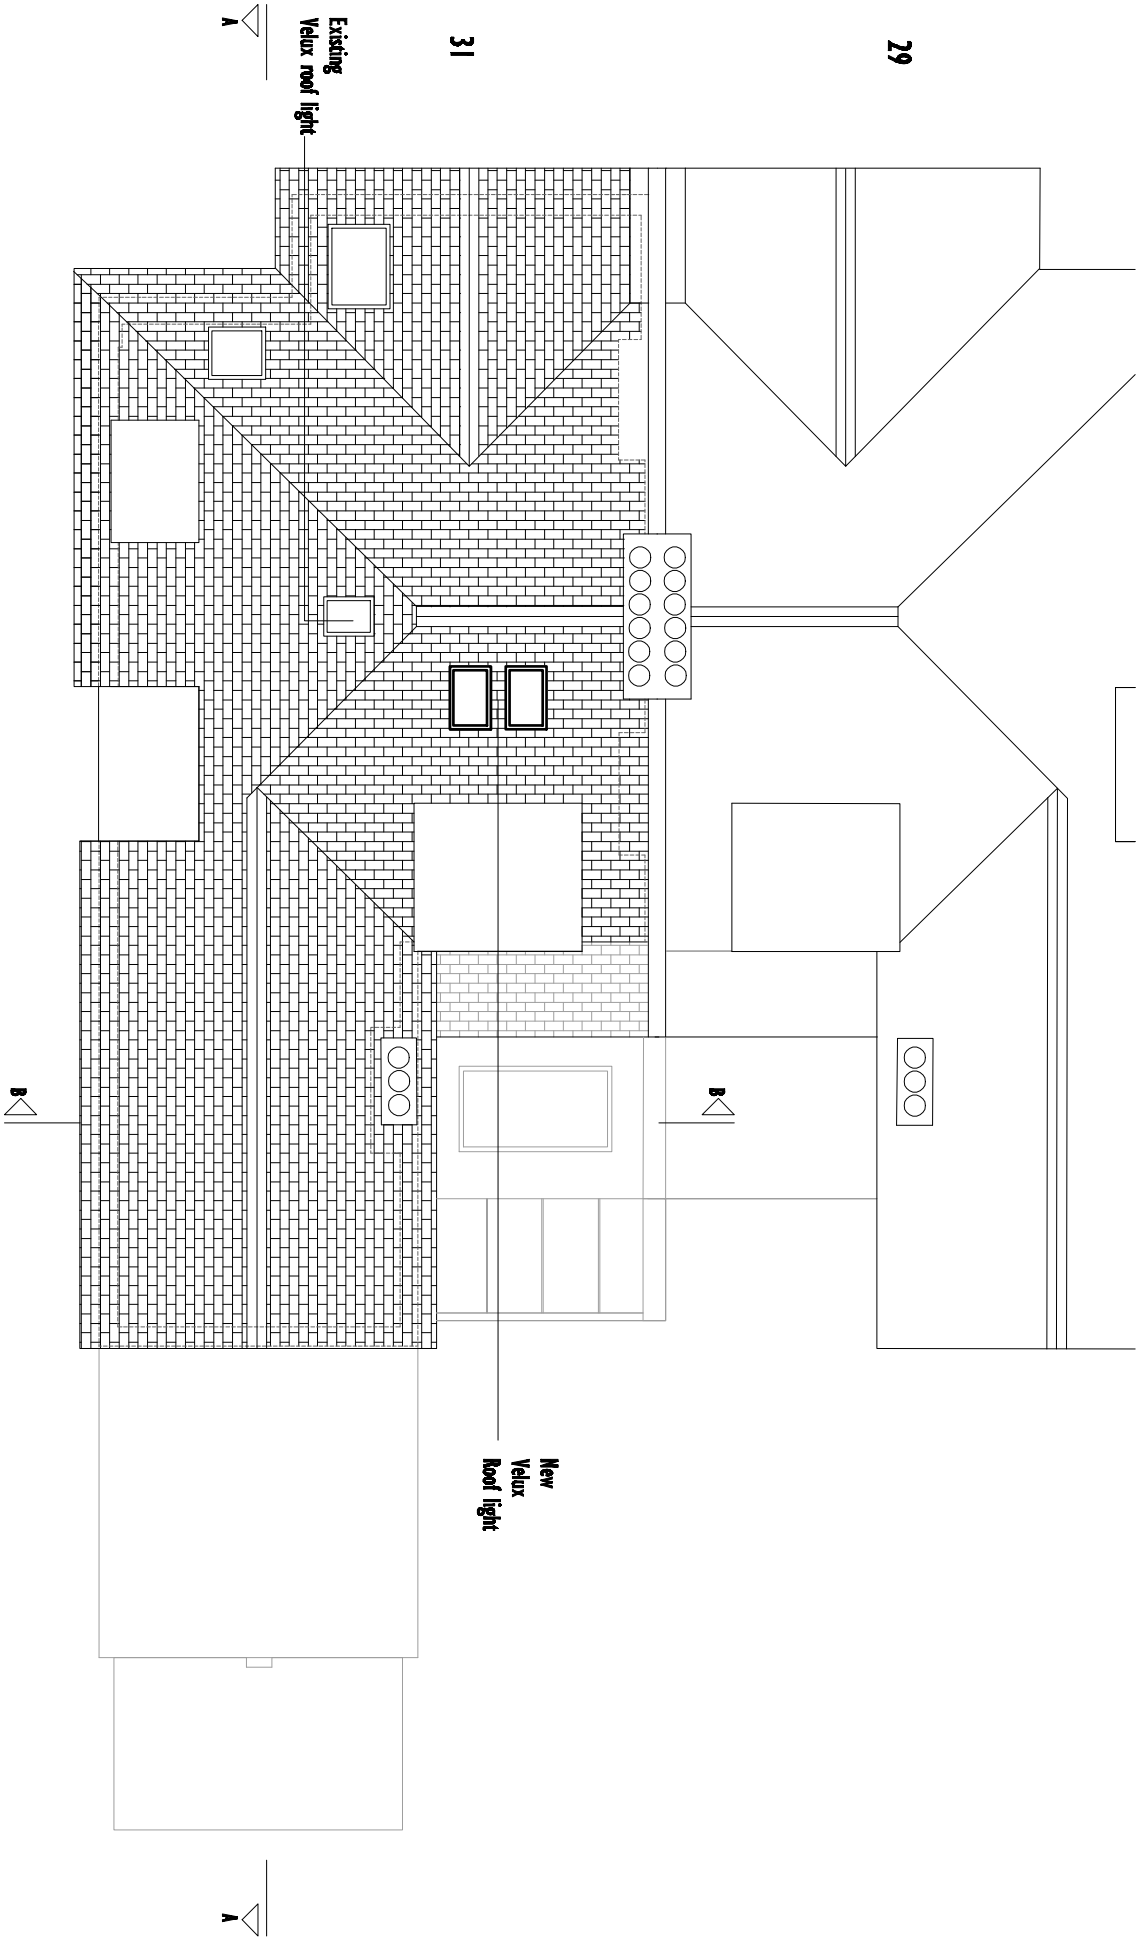

- LEGEND
- Retained walls
 - Proposed new walls
 - Walls to be removed

PROPOSED PLAN: ROOF FLOOR

WOLF ARCHITECTS

16 Lambton place
London W11 2SH
Tel: 0207 2293125
Fax: 0207 2293257
info@wolfarchitects.co.uk

This drawing is protected under Copyright and is not to be used without the written consent of the Architect. Design Copyright Ltd 1989
This drawing must not be used for purposes other than those for which it is provided. It is supplied without liability for any errors or omissions.
Drawings only to be used for planning applications purposes. All dimensions to be checked on site.
All drawings subject to Statutory Authority Approval.

no:	rev:	date:	status:			
0	First Issue	28.10.09	PLANNING			
A	Add information	10.12.09	date:	project:	drawing title:	
B	Revised garage and rear extension	17.12.09	28.10.09	31 Hollycroft Avenue NW3 London	Proposed Roof Plan	
			scale:	1:100 @A3	dwg no:	0912-PL-204
						rev no:
						B