


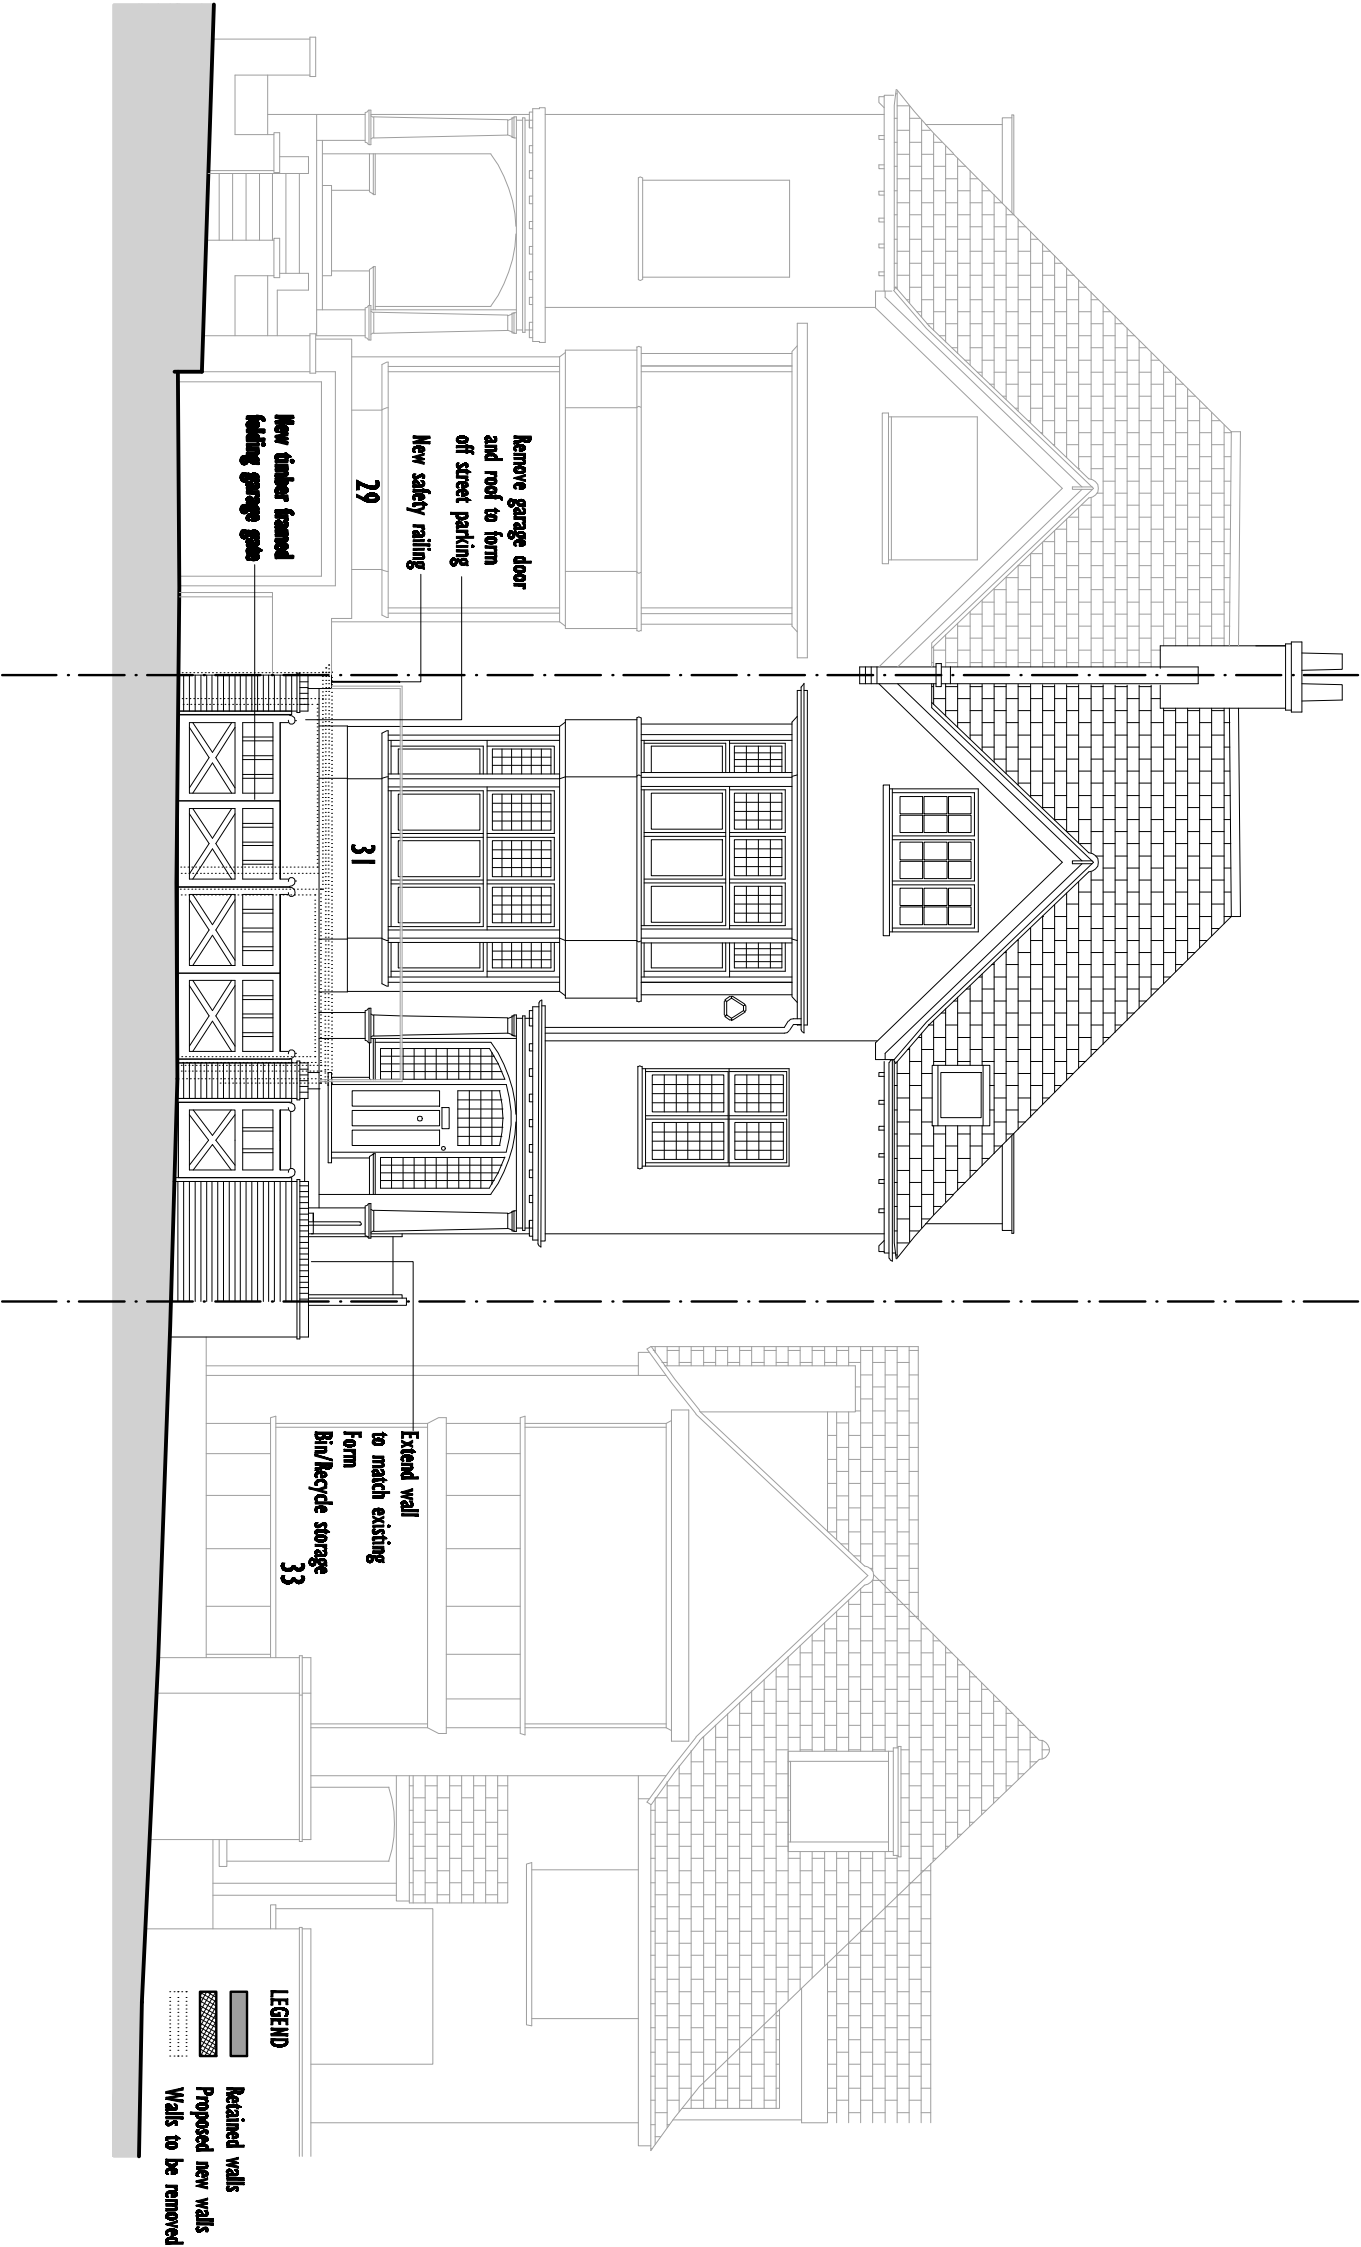

PROPOSED ELEVATION: FRONT

WOLF ARCHITECTS

16 Lambton place
London W11 2SH
t: 02072293125
f: 02072293257
info@wolfarchitects.co.uk

This drawing is protected under Copyright and is not to be used without the written permission of the Architect. Design Copyright Ltd 1989
This drawing must not be used for purposes other than those for which it is provided. It is supplied without liability for any errors or omissions.
Drawings only to be used for planning applications purposes, all dimensions to be checked on site.
All drawings subject to Statutory Authority Approval

rev:	date:
0	28.10.09
A	10.12.09
B	17.12.09
First Issue	
Font gate	
Revised garage and rear extension	

status:		drawing title:	
PLANNING		Proposed Front elevation	
date:	project:	rev no:	
28.10.09	31 Hollycroft Avenue NW3 London	B	
scale:			
1:100 @A3			
dwg no:			
0912-PL-210			