




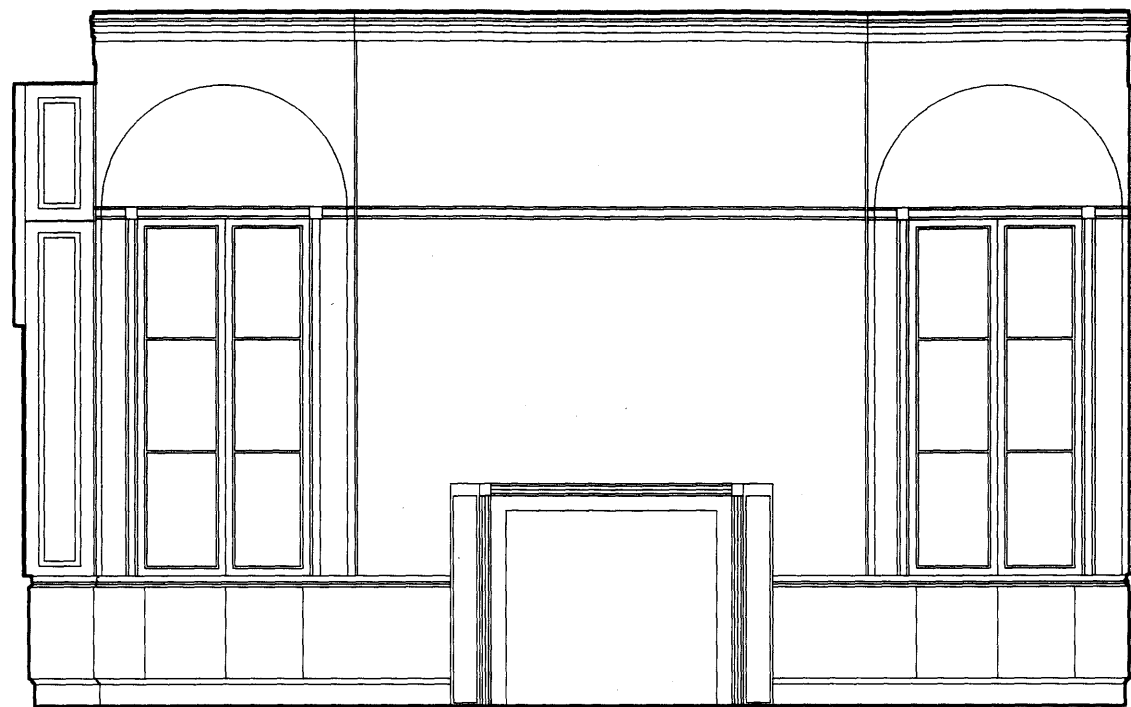


West Elevation

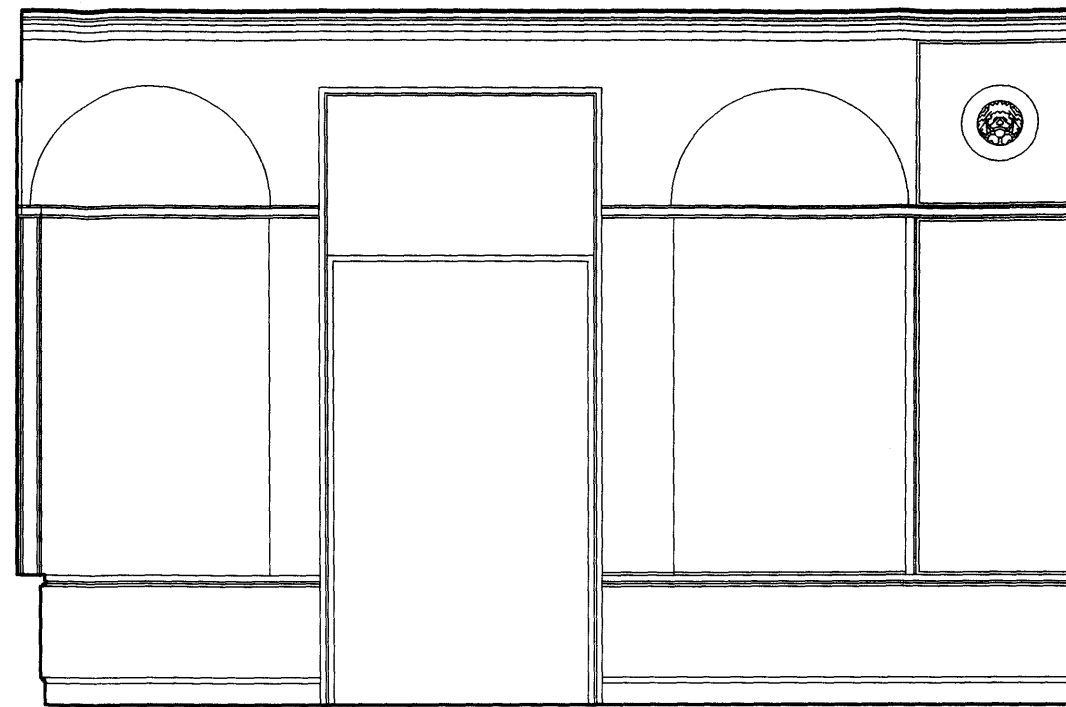

North Elevation

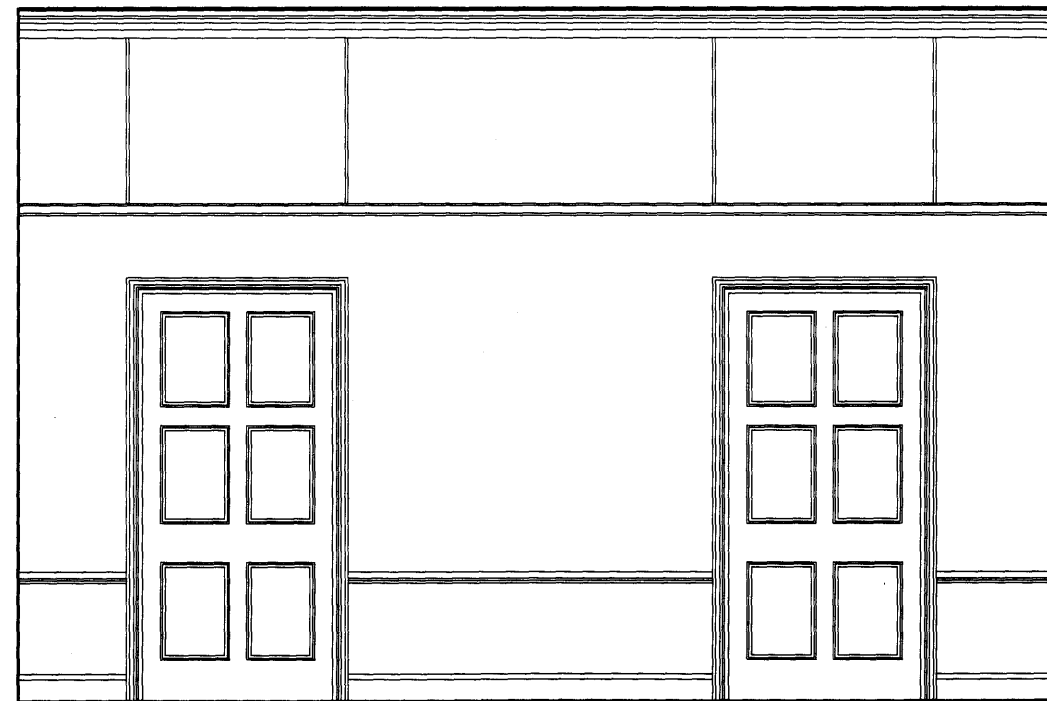

East Elevation

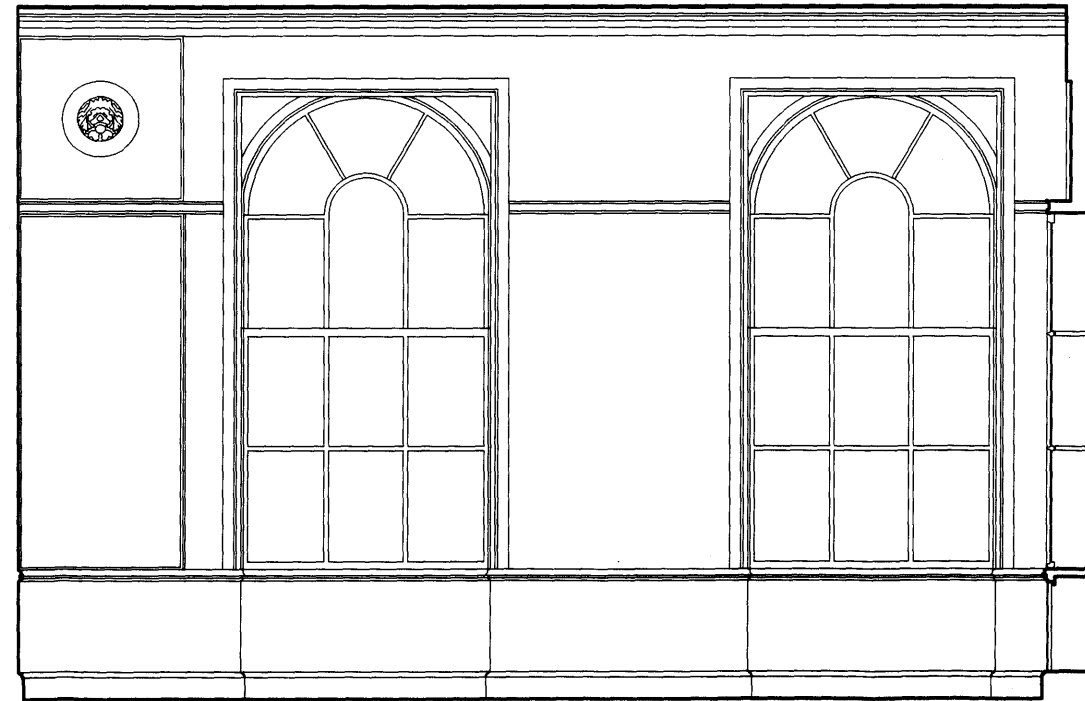

South Elevation


Rev. * (01.12.09) Issued for Information

Information Issue


Entrance Ground Floor No.12,
Existing Elevations

Sir John Soane's Museum
Caruso St John Architects
1 Coate Street London E2 9AG
tel +44(0)20 7613 3161 fax +44(0)20 7729 6188


Scale	Date	Drwg	
1:20 @ A1	10/08/2009	269_L05_01*	bs
	01/12/2009		

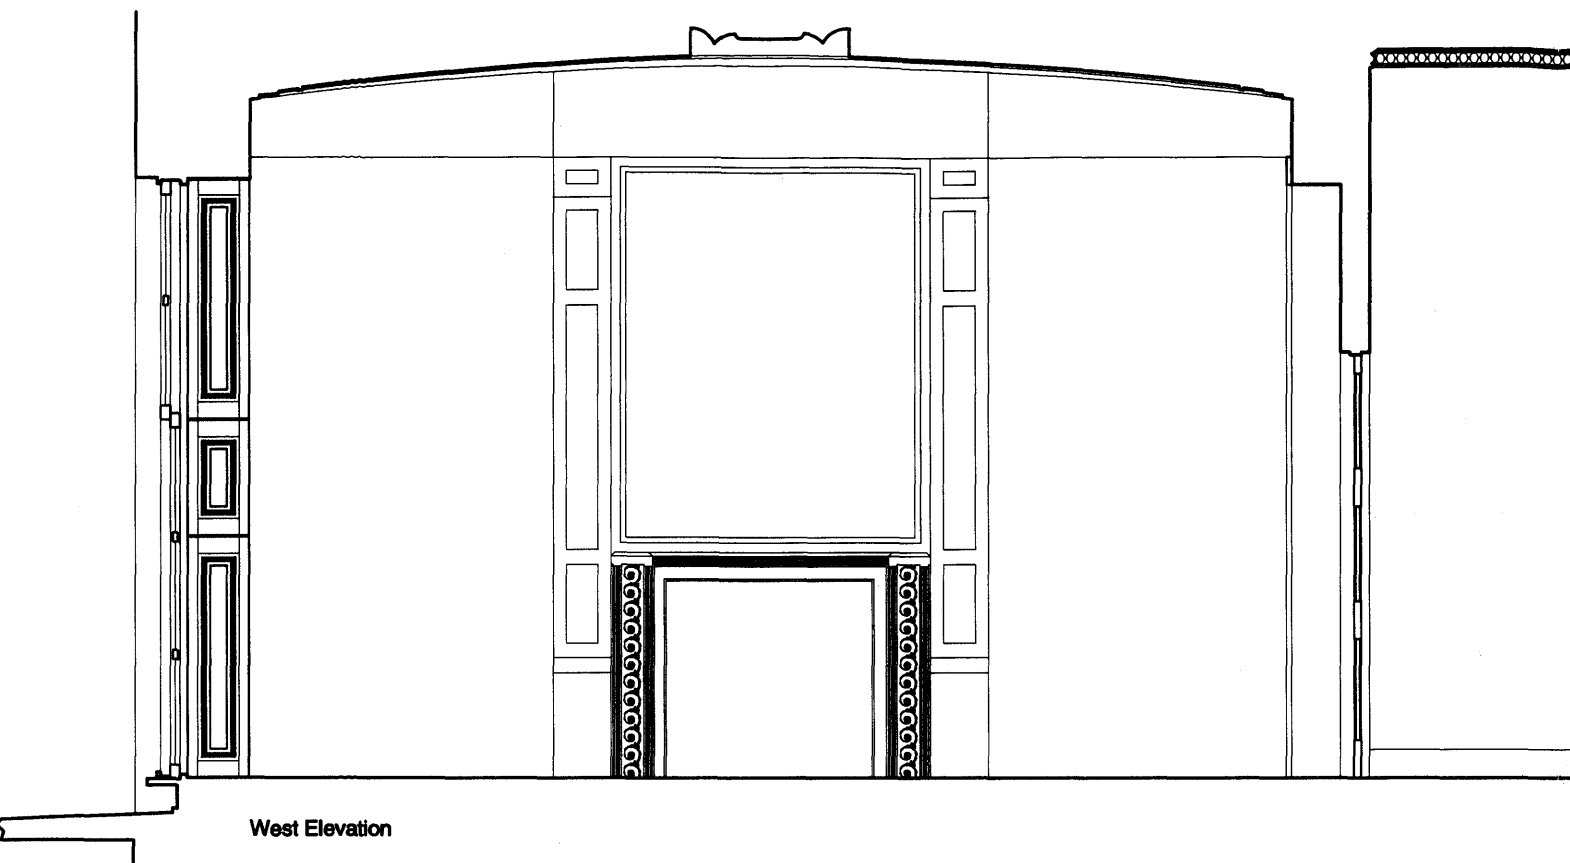


West Elevation

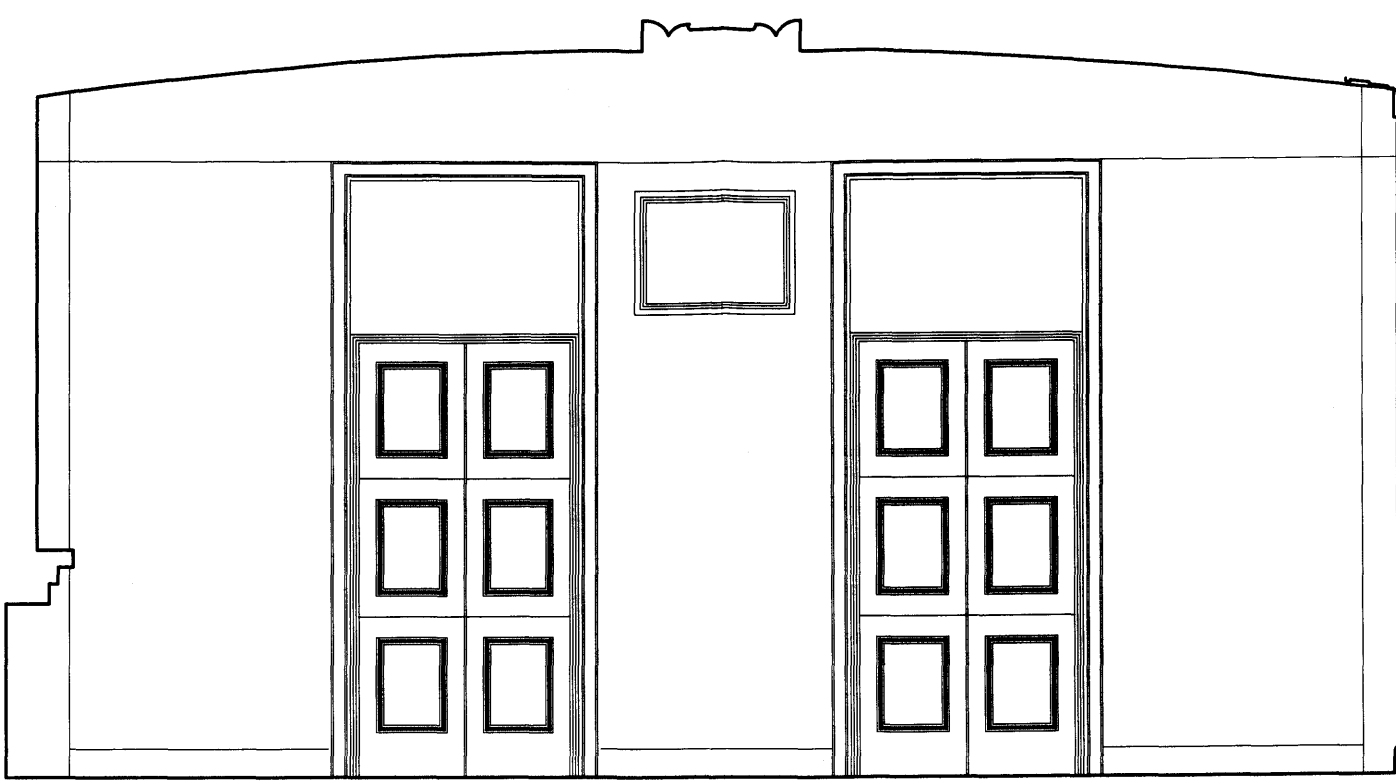

North Elevation

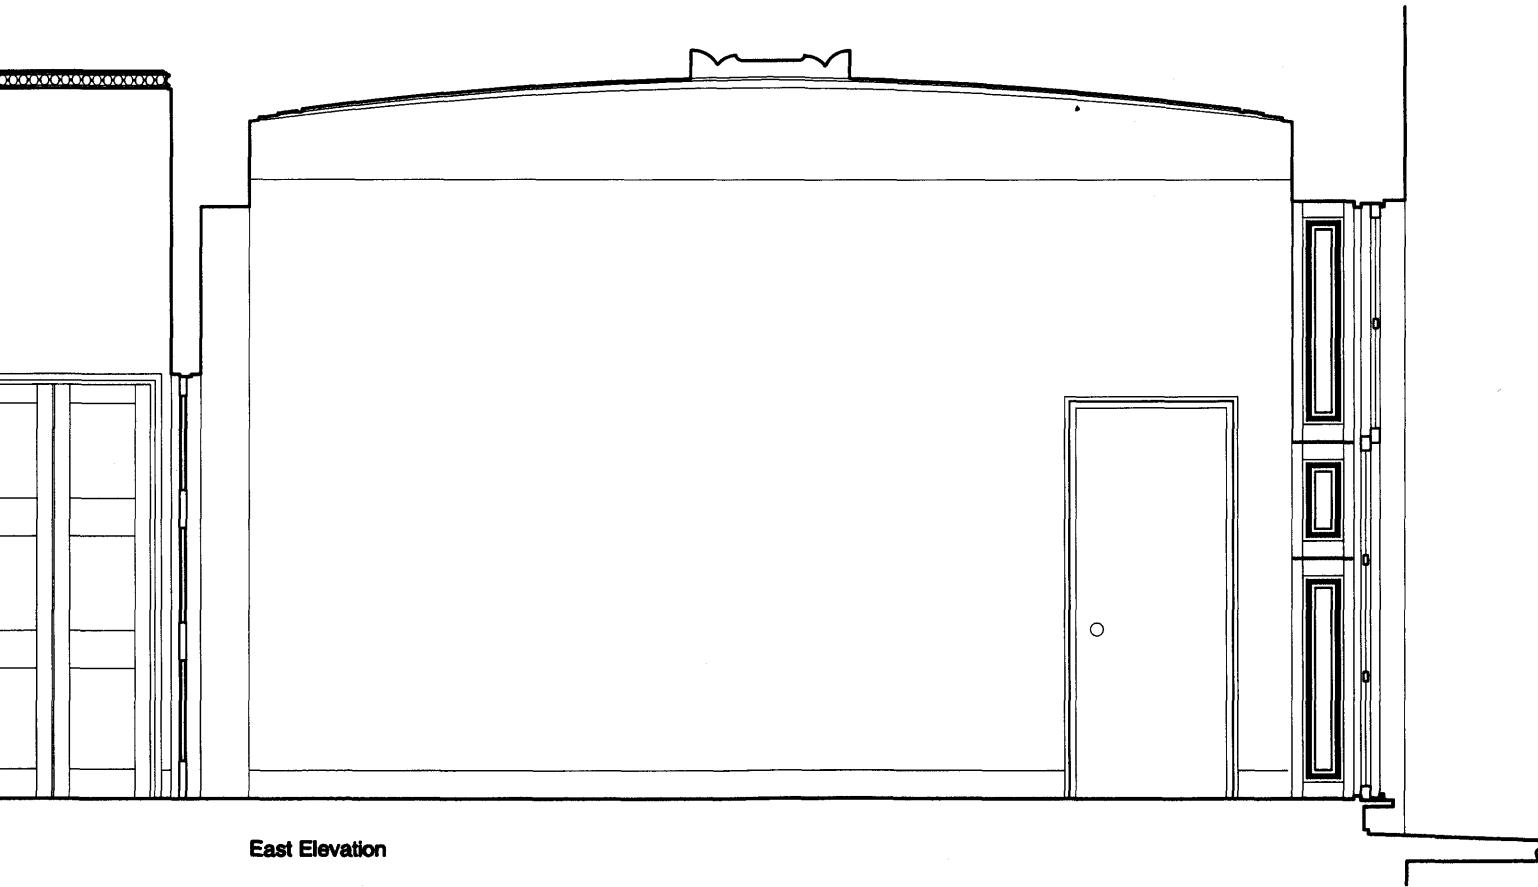

East Elevation

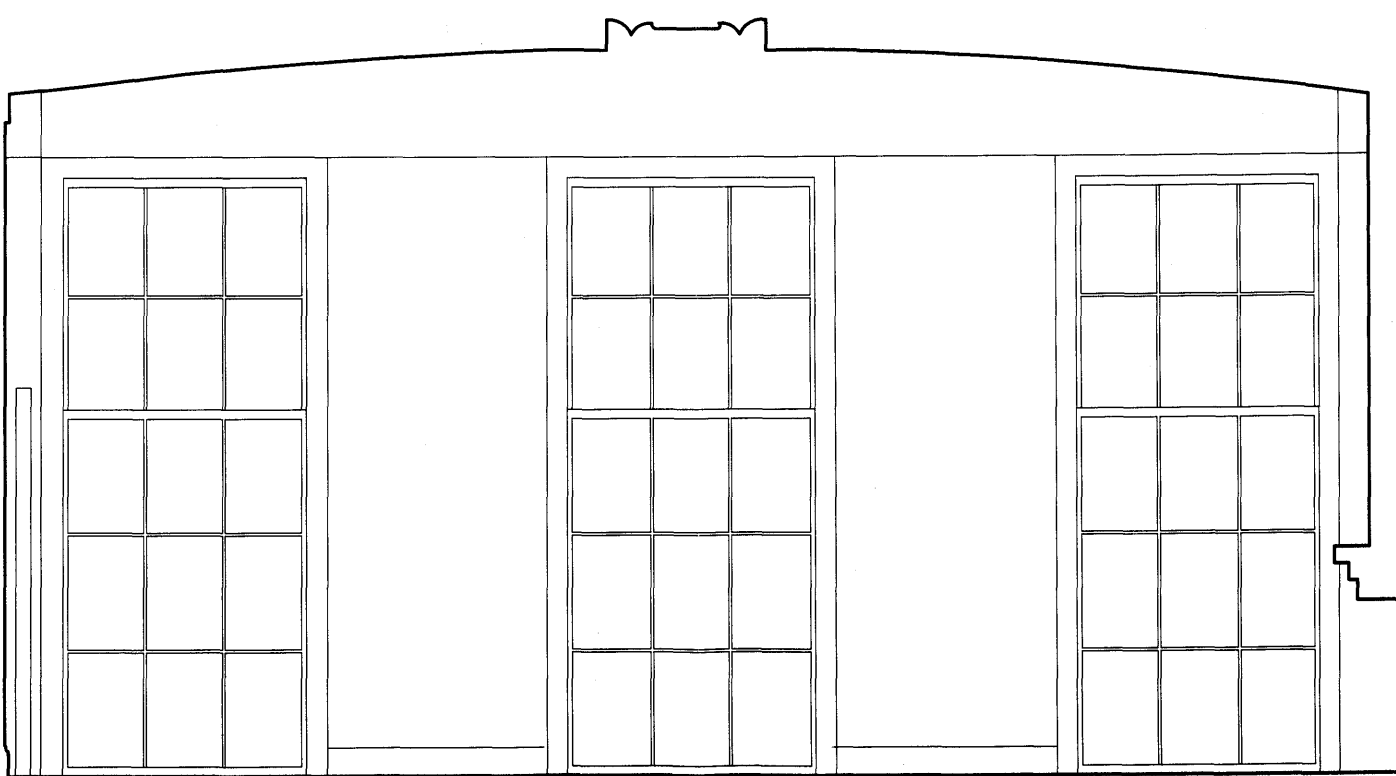

South Elevation


Rev. * (01.12.09) issued for information

Information Issue


Interpretation Room Elevations
Option 1

Sir John Soane's Museum
Caruso St John Architects
1 Coate Street London E2 9AG
tel +44(0)20 7613 3161 fax +44(0)20 7729 6186


Scale 1:20 @ A1 Date 10/08/2009 Drwg 269_2 bs
01/12/2009

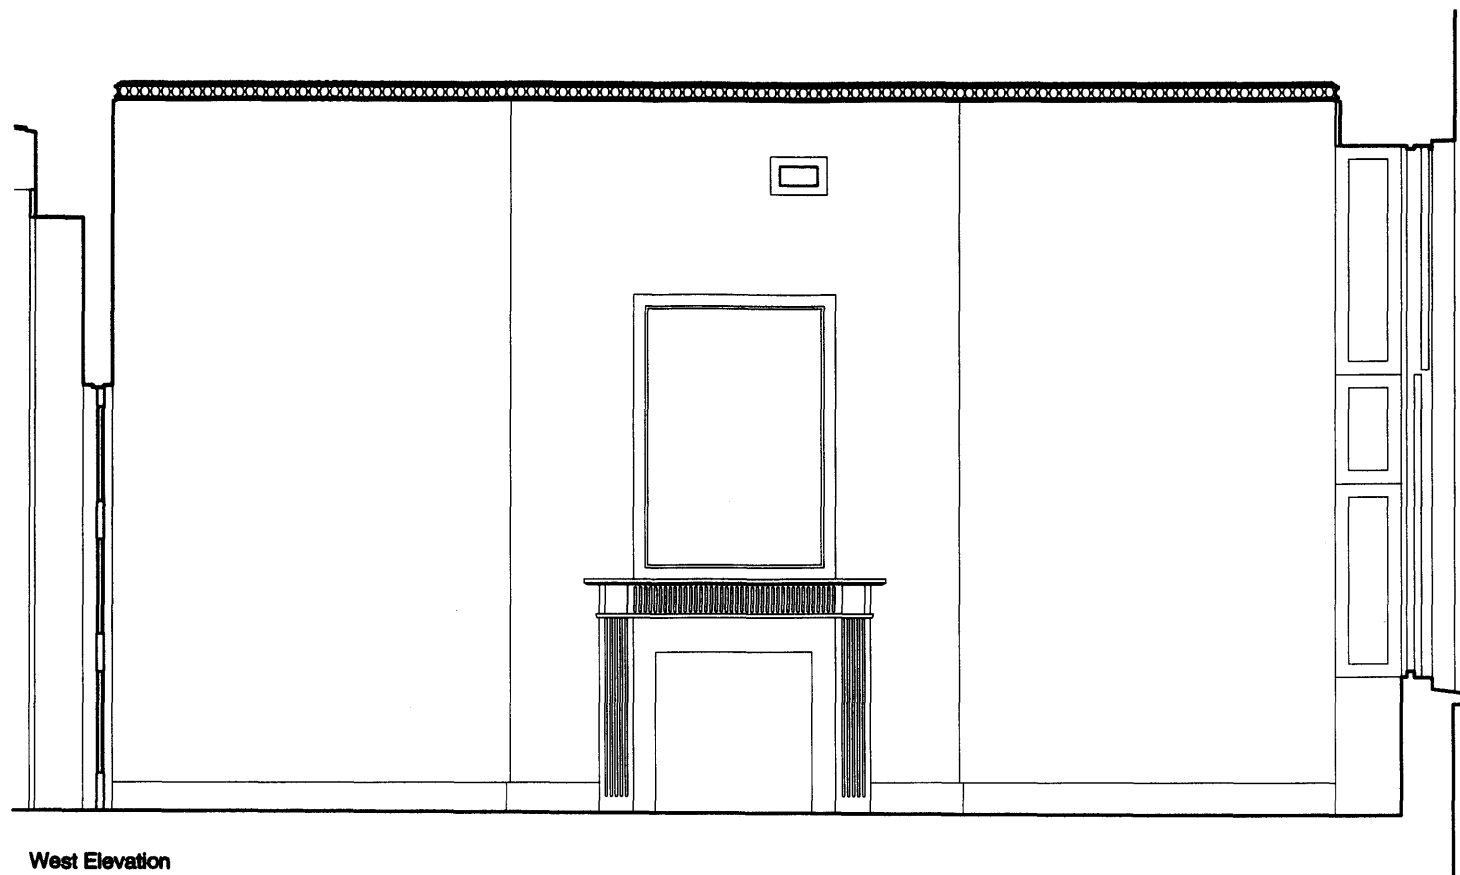


West Elevation

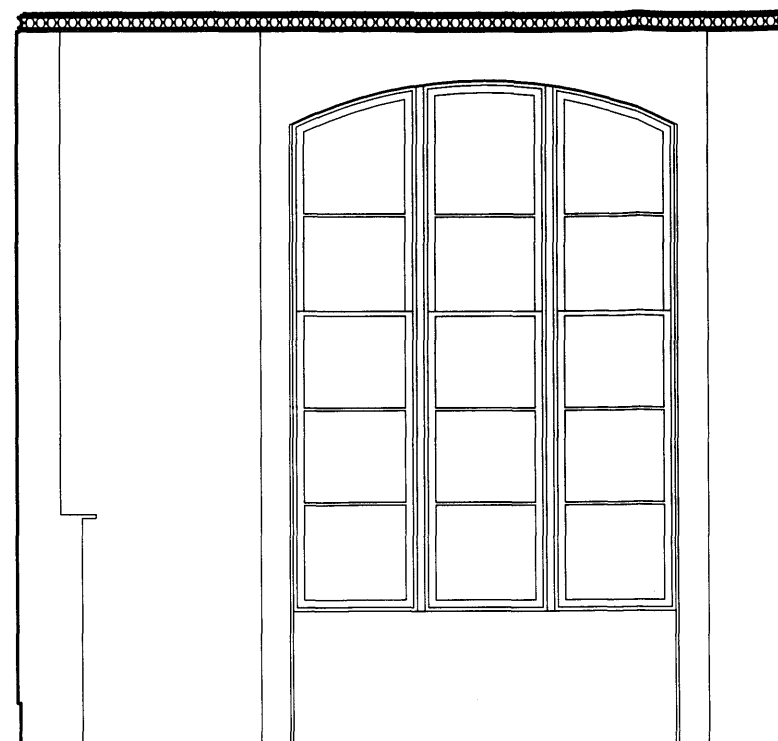

North Elevation

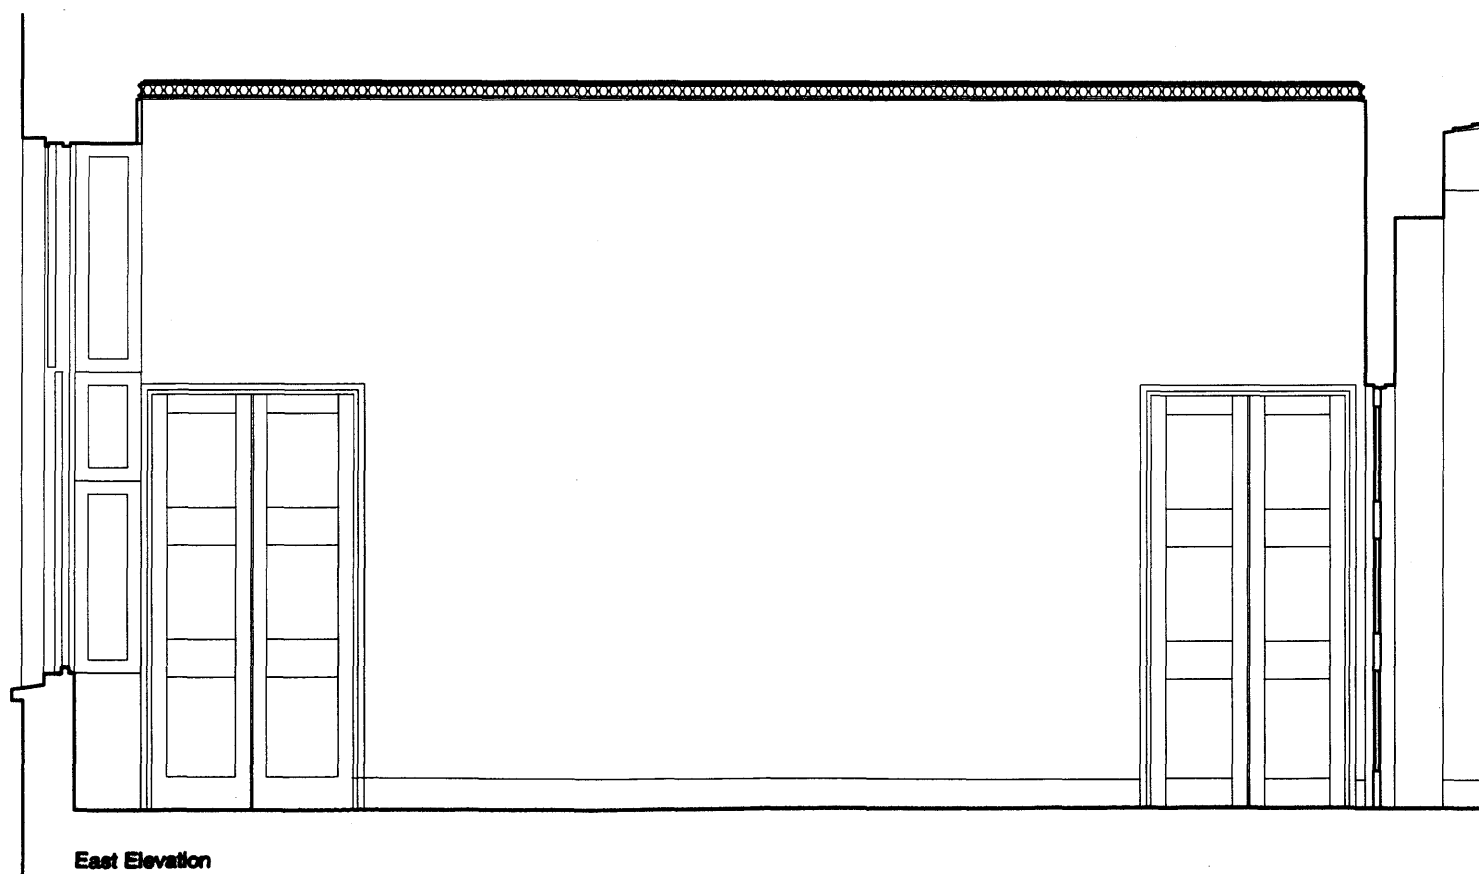

East Elevation

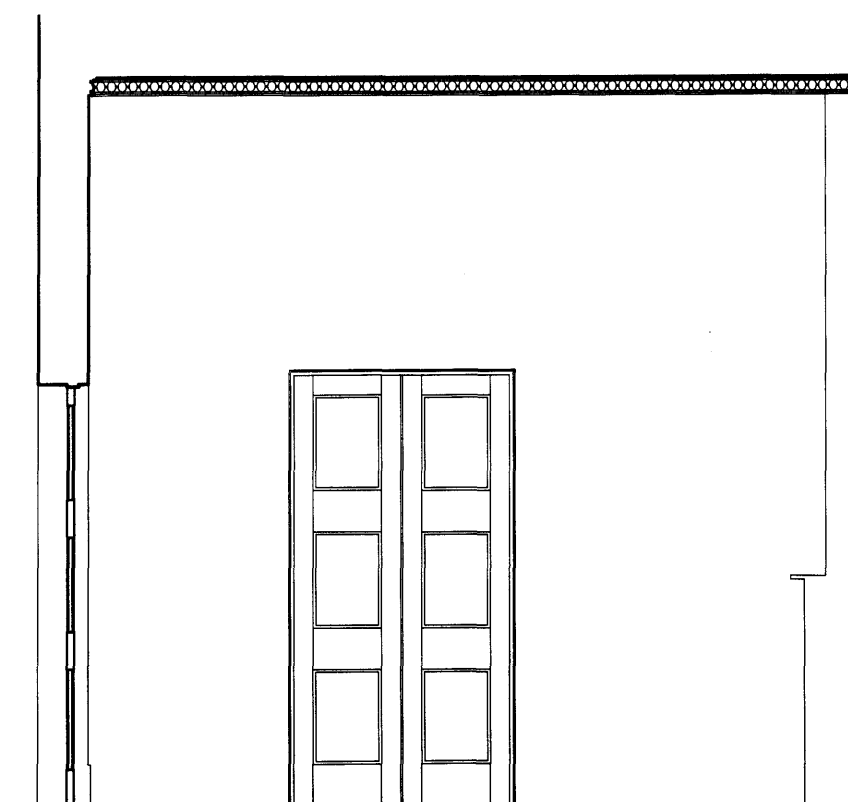


South Elevation

Rev. * (01.12.09) issued for information


Information Issue

Rear Gallery, Existing Elevations

Sir John Soane's Museum
 Caruso St John Architects
 1 Coate Street London E2 9AG
 tel +44(0)20 7813 3181 fax +44(0)20 7729 6188
 Scale 1:20 Date 10/08/2009 Drwg 289_L05_03* bs
 01/12/2009

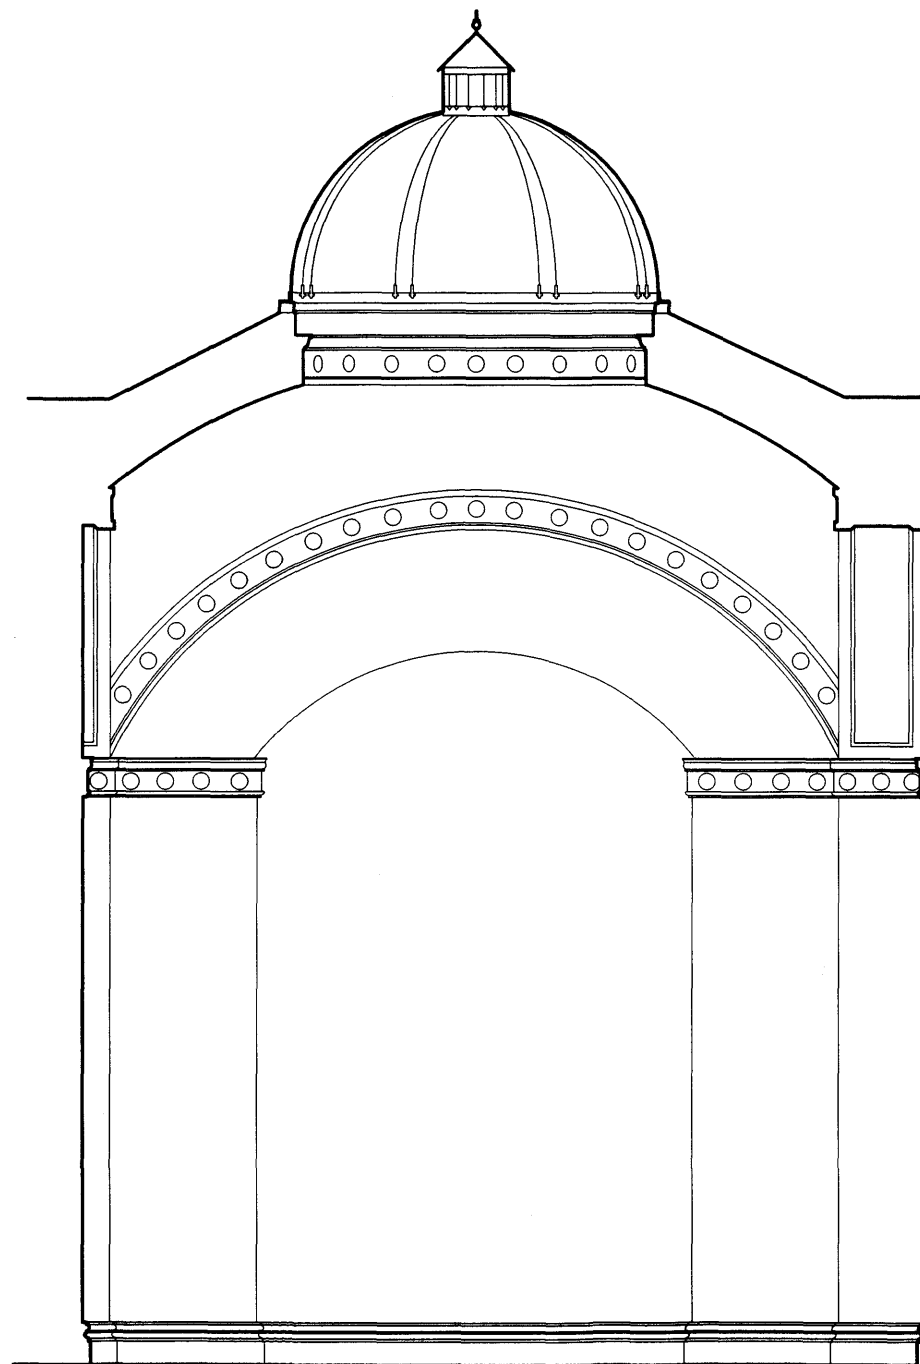

East Elevation

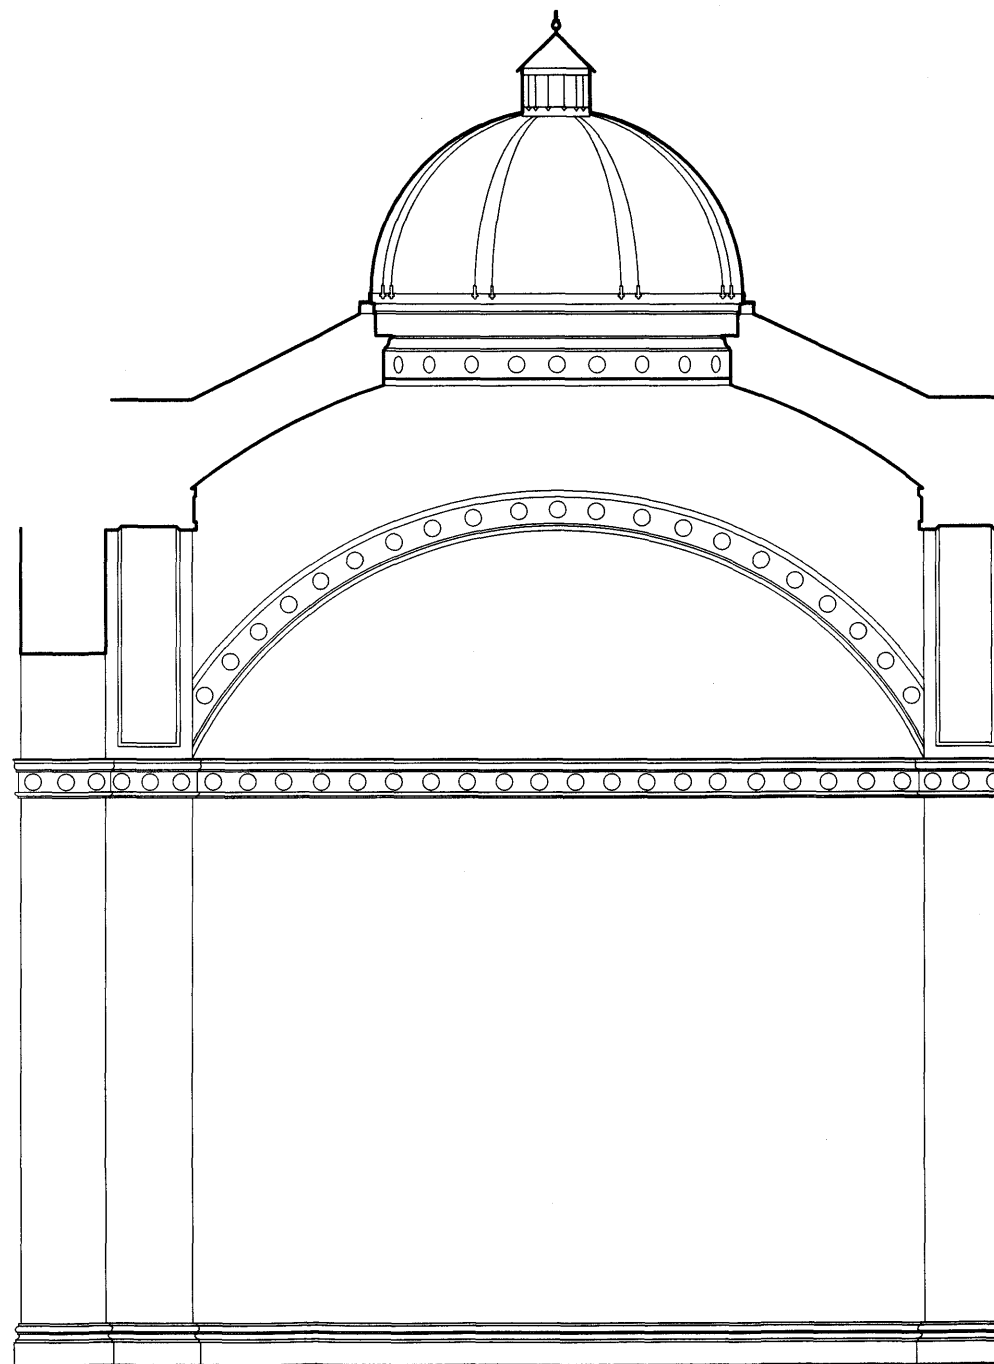

South Elevation


Rev. * (01.12.09) Issued for Information

Information Issue


Interpretation Room, Existing
Elevations East and South

Sir John Soane's Museum
Caruso St John Architects
1 Coate Street London E2 9AG
tel +44(0)20 7613 3161 fax +44(0)20 7729 6188

Scale	Date	Drawg	
1:20 @ A1	10/08/2009	289_L05_04*	bs
	01/12/2009		

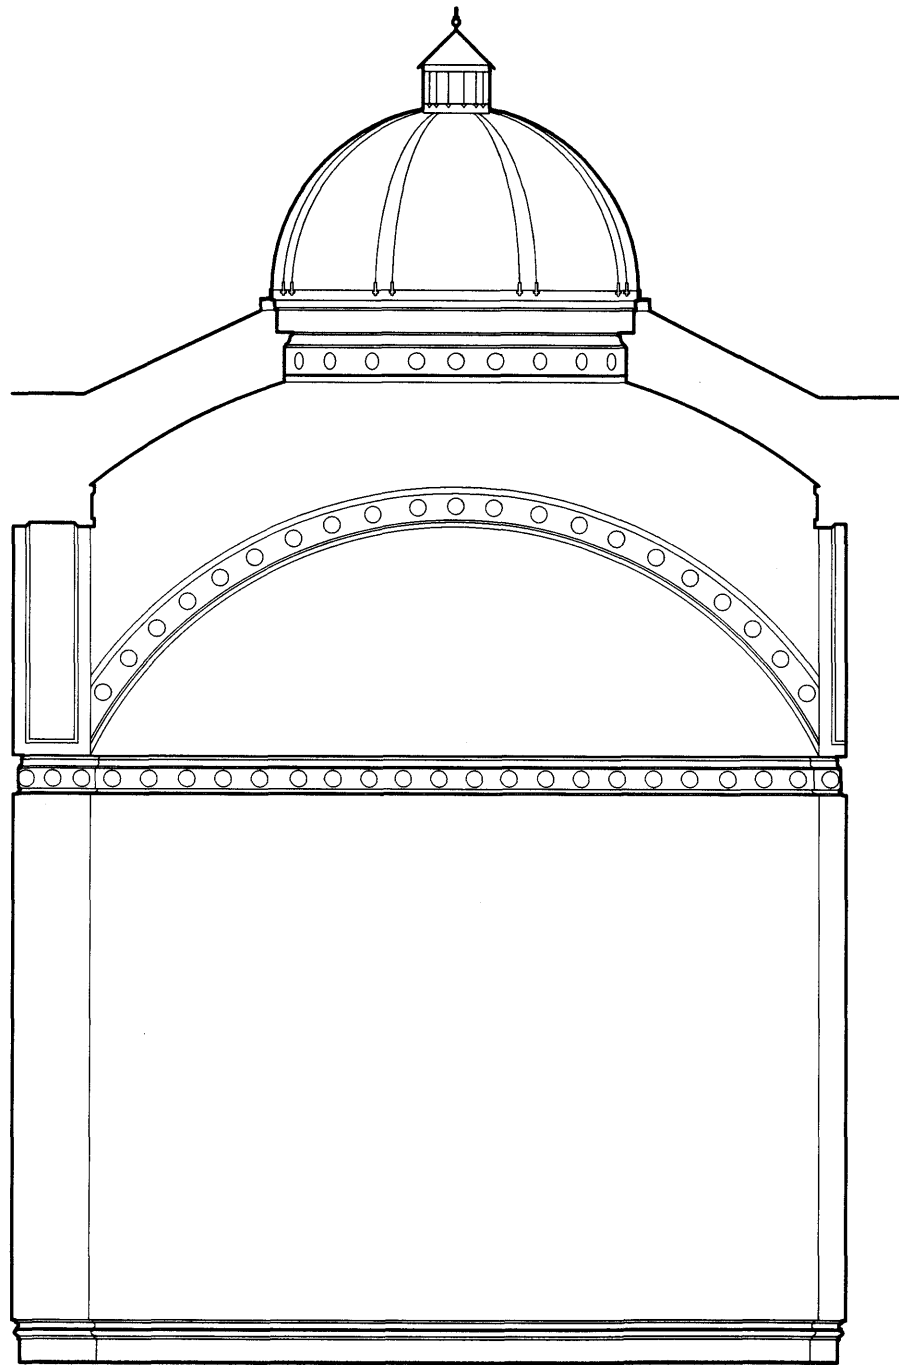

West Elevation

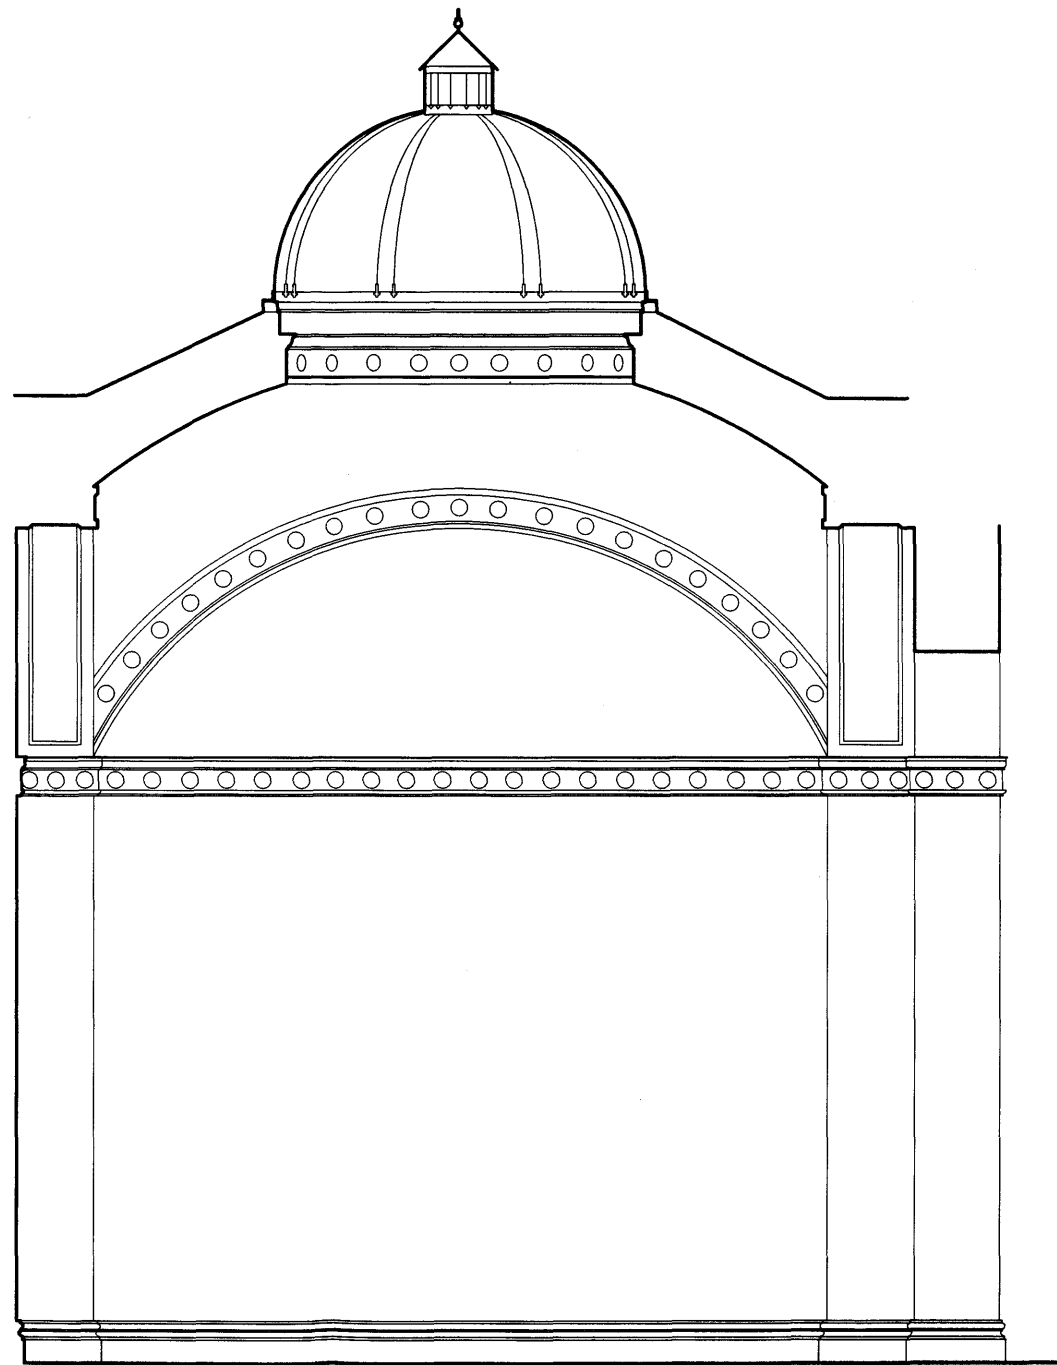

North Elevation

Rev. * (01.12.09) issued for information

Information Issue

Interpretation Room, Existing West
and North Elevations

Sir John Soane's Museum
Caruso St John Architects
1 Coate Street London E2 9AG
tel +44(0)20 7613 3161 fax +44(0)20 7729 6188
Scale 1:20 @ A1 Date 10/06/2009 Drwg 209_L05_05* bs
01/12/2009