



Garden

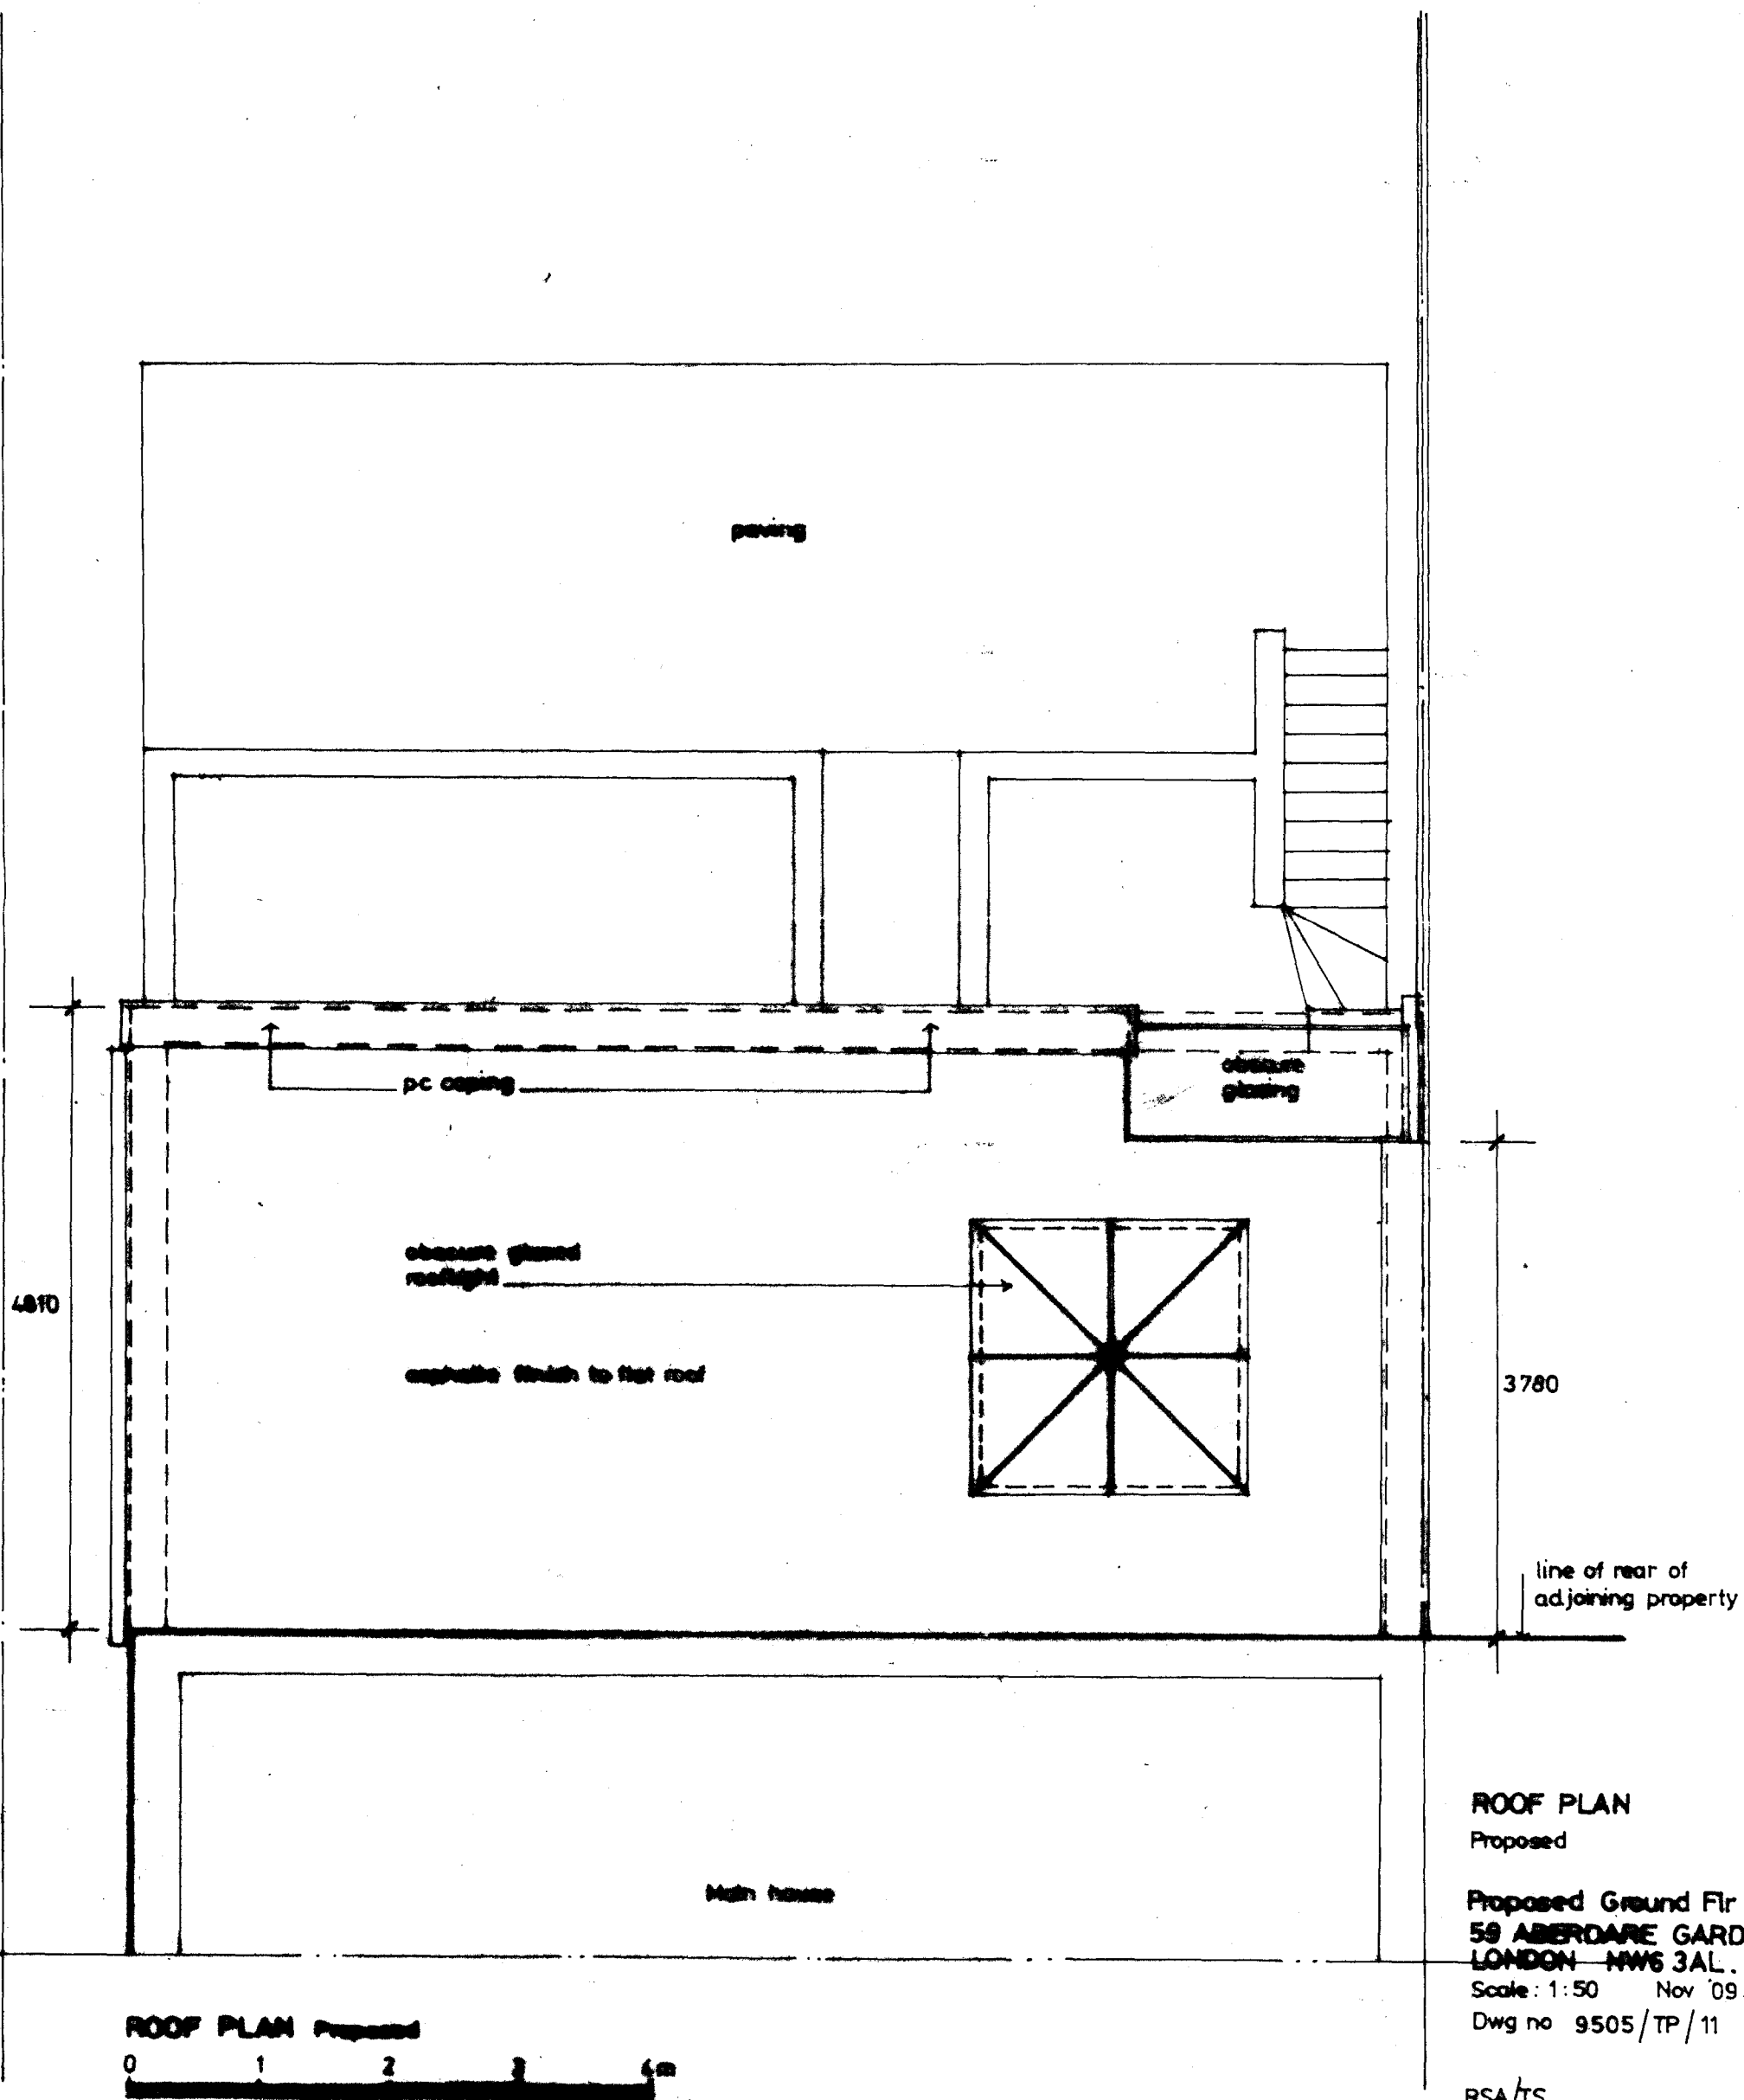

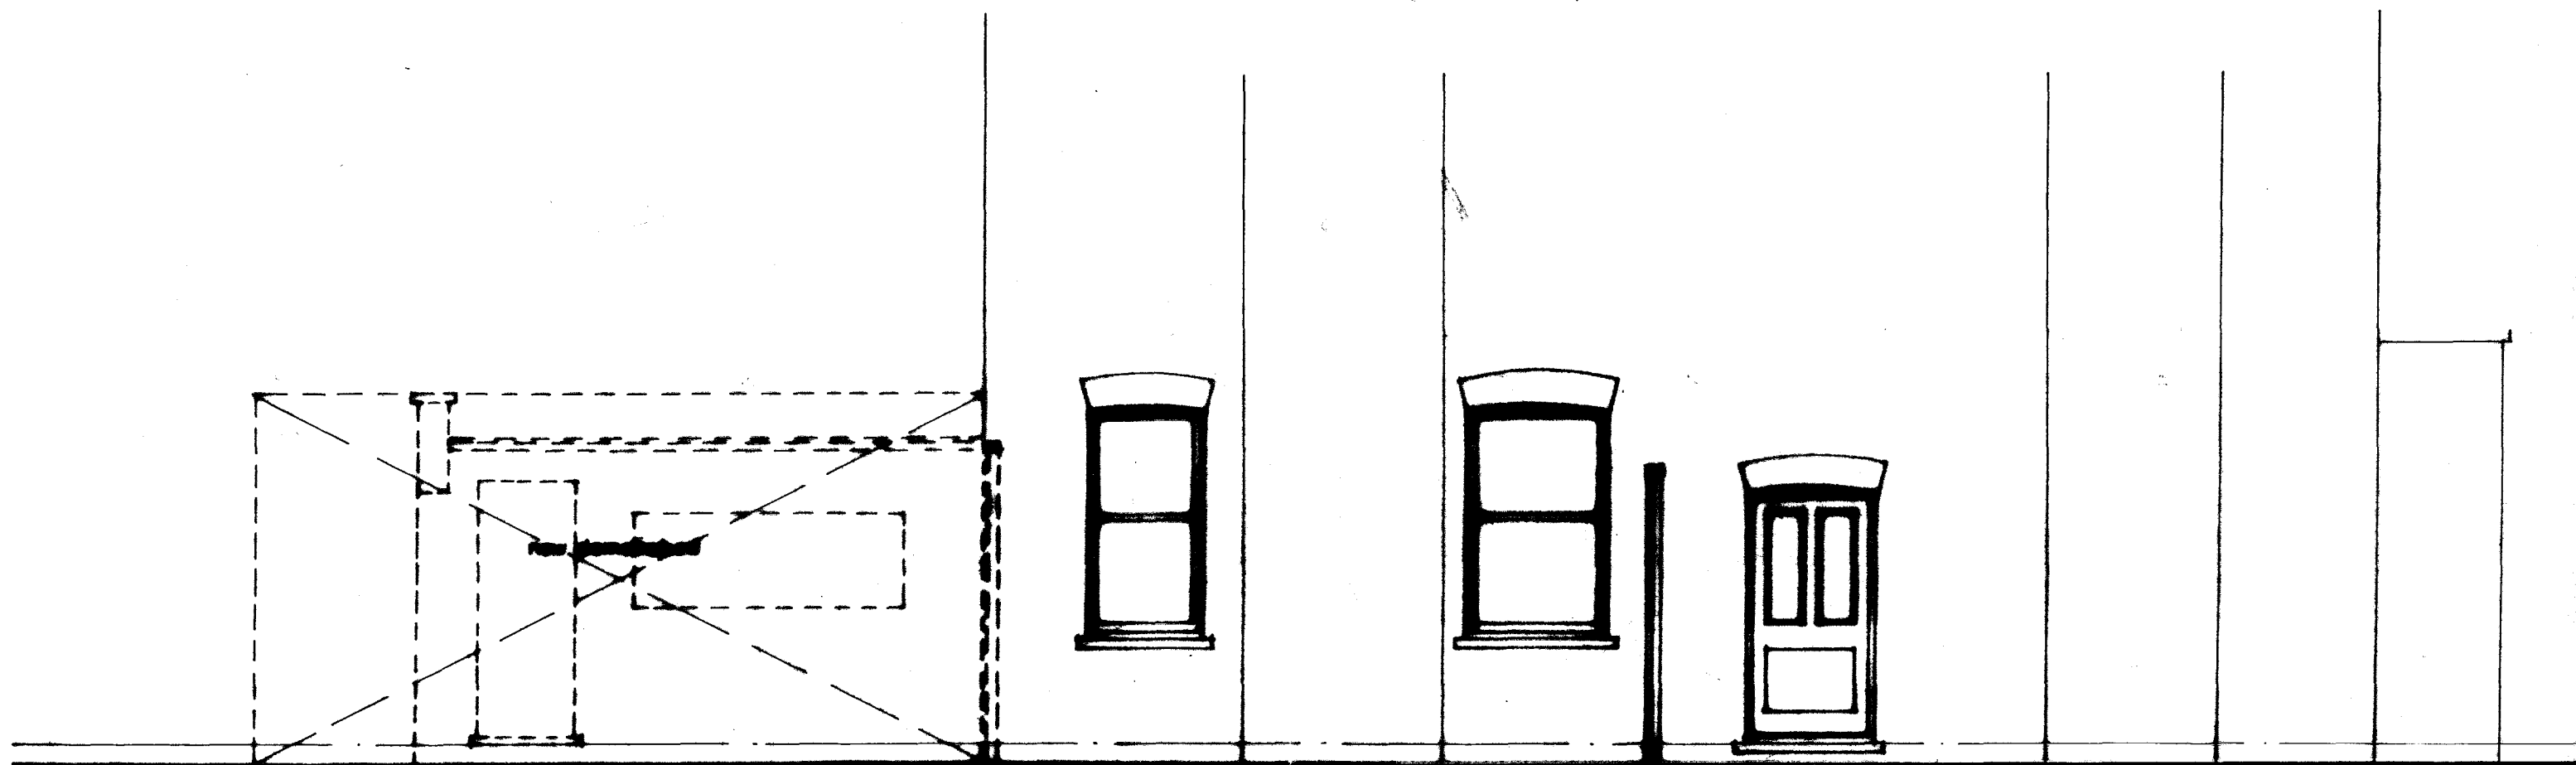

FLANK WALL / SIDE PASSAGE ELEVATION
Existing

Proposed Ground Floor Flat
80 ABERDARE GARDENS
LONDON NW6 3AL

Scale : 1:50. Nov 09. Draw no : 9505/TP/12

0 1 2 3 4 5m

RSA/TS

Adjoining property No61

profile of extension and conservatory


ELEVATION FROM ADJOINING PROPERTY
Existing

Proposed Ground Floor Flat
59 ABERDARE GARDENS
LONDON NW6 3AL

Scale: 1:50 Nov '09. Dwg no: 9505/TP/13

0 1 2 3 4 5m

RSA/TS

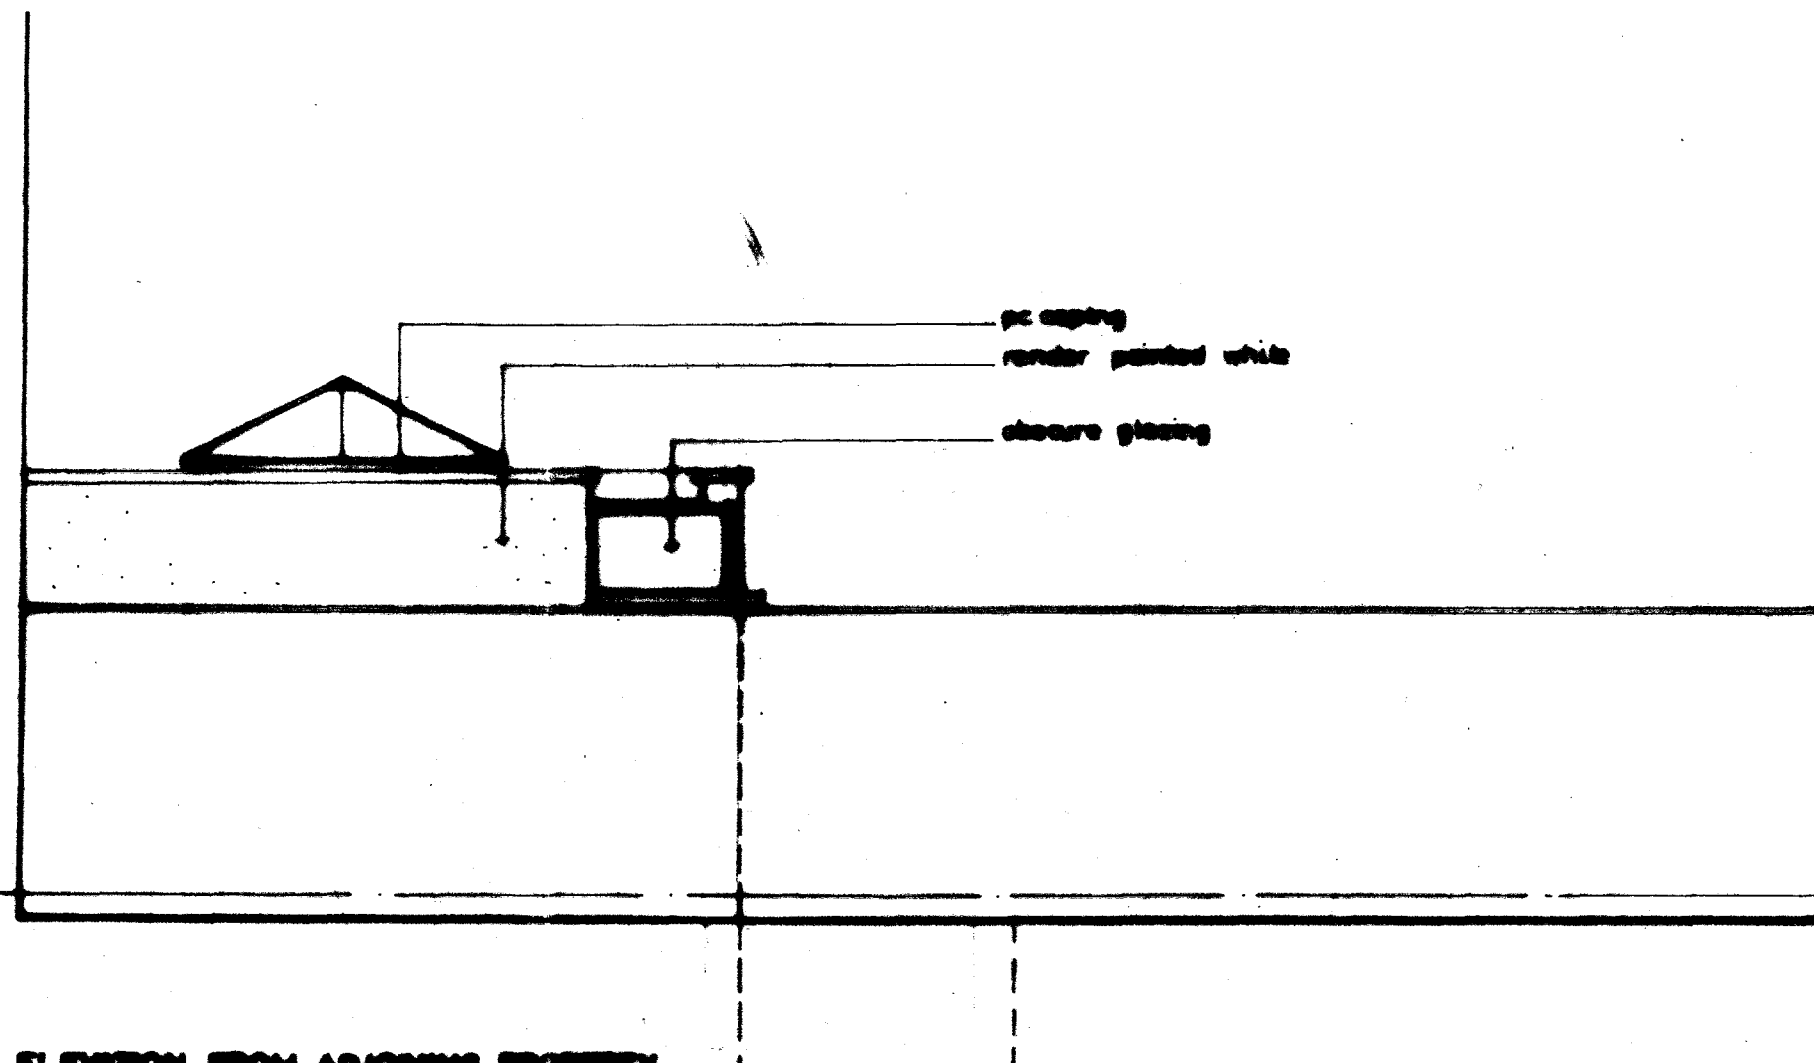

ELEVATION FROM ADJOINING PROPERTY
Proposed

Proposed Ground Floor Plan
59 ABERDARE GARDENS
LONDON NW8 3AL

Scale: 1:50. Nov 98. Draw no 9808/TP/10



RSA/TS



render painted white
2760 fixed light windows
with obscure glazing

0477FL
▽

Ratio level
▽


FLANK WALL/SIDE PASSAGE ELEVATION
Proposed

Proposed Ground Floor Flat
88 ABERDARE GARDENS
LONDON NW8 3AL

Scale: 1:50 Nov '88 Dwg no: 8805/TP/1S

0 1 2 3 4 5m

RSA/TS

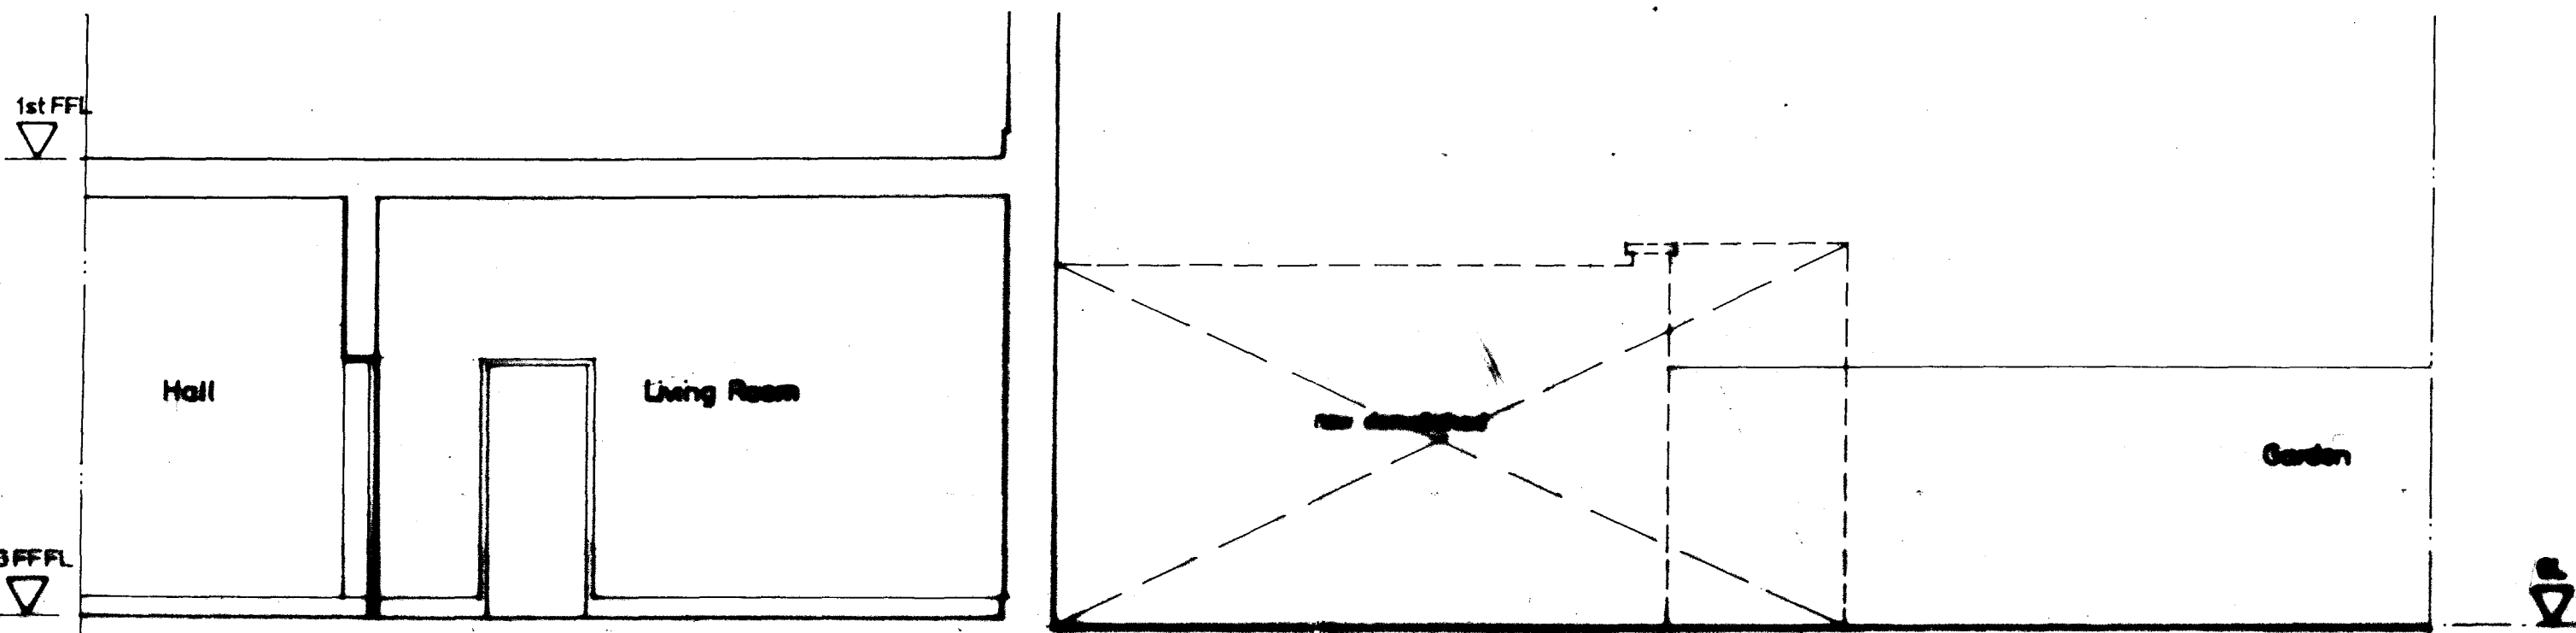

Existing SECTION that corresponds to SECTION C-C dwg 9505/TP/00

Proposed Ground Floor Flat
95 ABERDARE GARDENS
LONDON NW10 3AL.

Scale: 1:50. Nov 09.

Dwg no: 9505/TP/14.



RSA/TS