




SECTION A-A

ELEVATION TO THE MOUNT (EAST)


FIRST FLOOR WORKS
 WORKS RELATED TO APPLICATION
 DATED 1ST OCTOBER 2009
 a) Form new door opening at window position.
 b) Reconfiguration of WC walls and doors.
 c) New back rail to match front rail already approved.

SECOND FLOOR WORKS
 WORKS RELATED TO APPLICATION
 DATED 1ST OCTOBER 2009
 d) Back wall of wardrobe moved further towards bathroom.
 e) Wardrobe doors through existing wall to be double leaf in lieu of large single leaf formerly shown.
 f) Landing window enlarged.


REVISION (A)
 NBS TO BE RETAINED

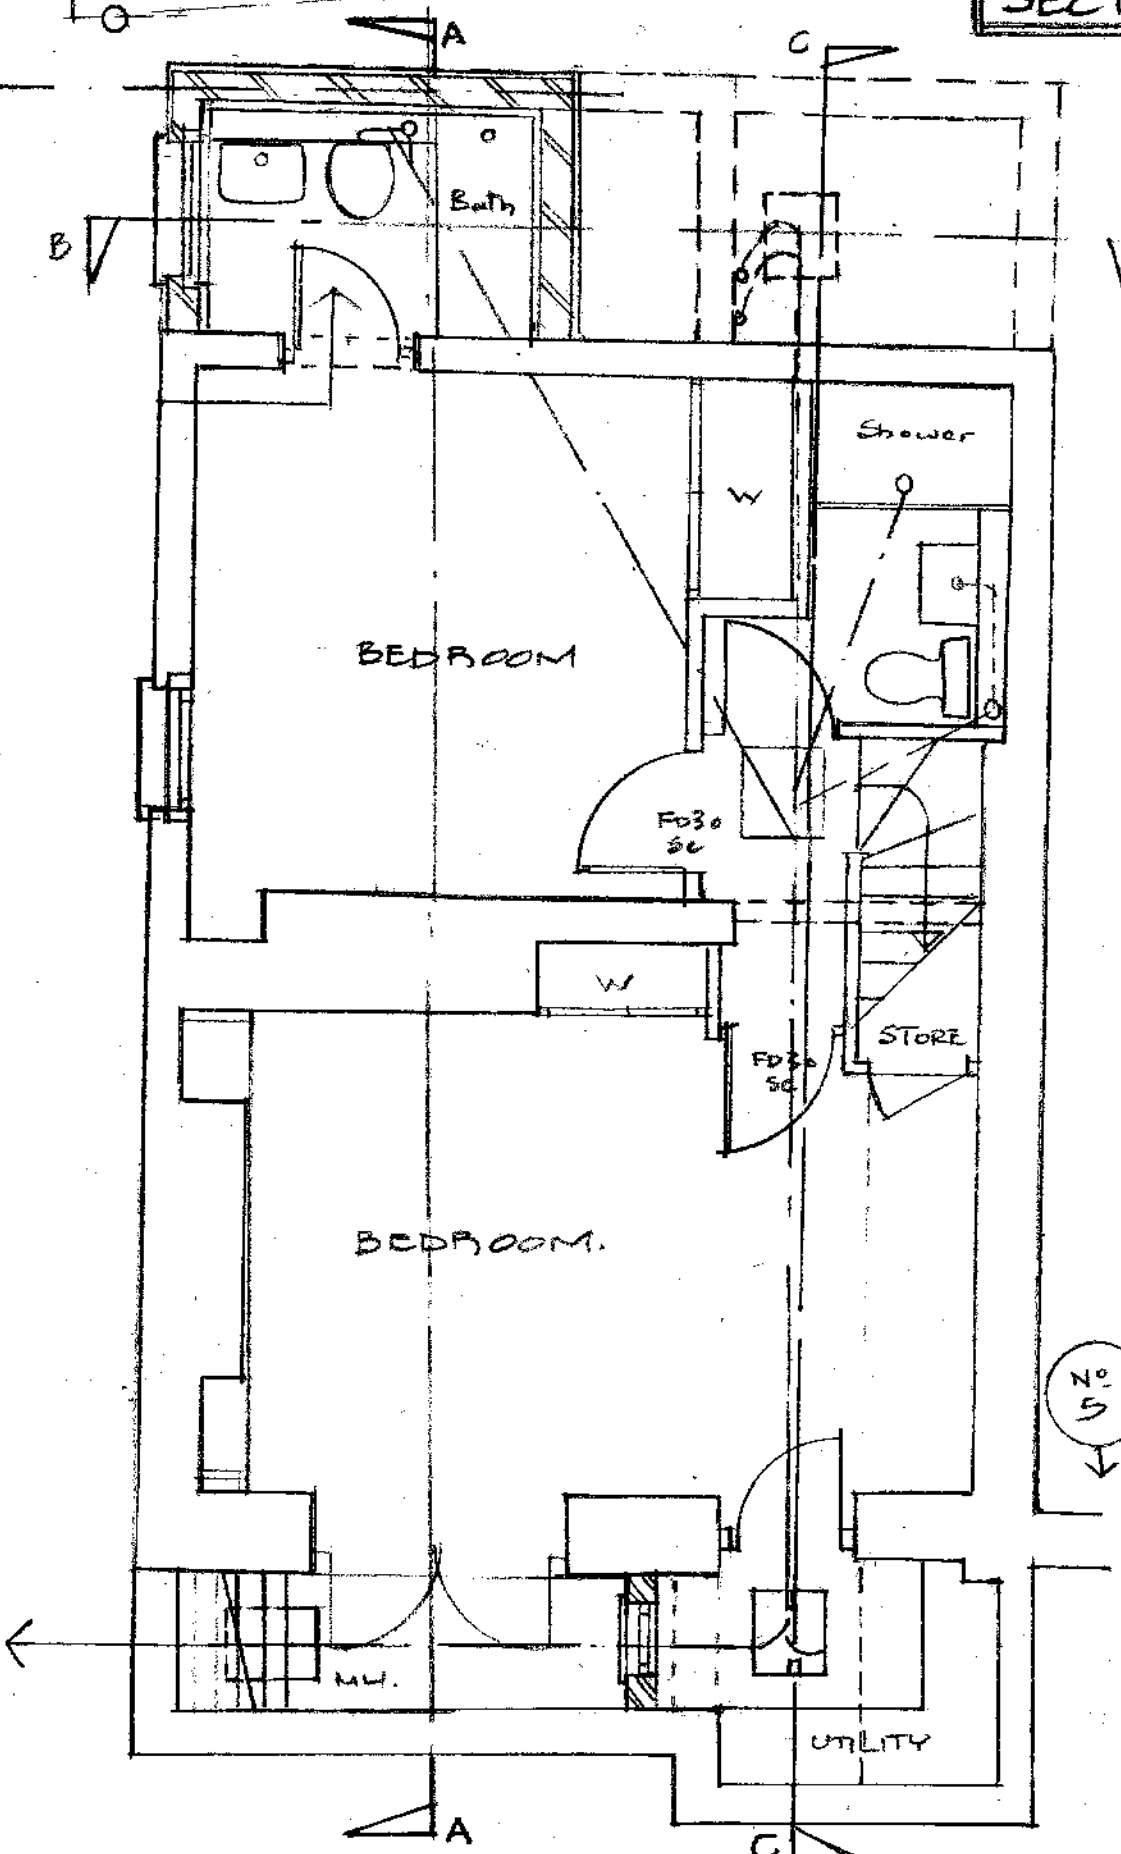


LOWER GROUND FLOOR

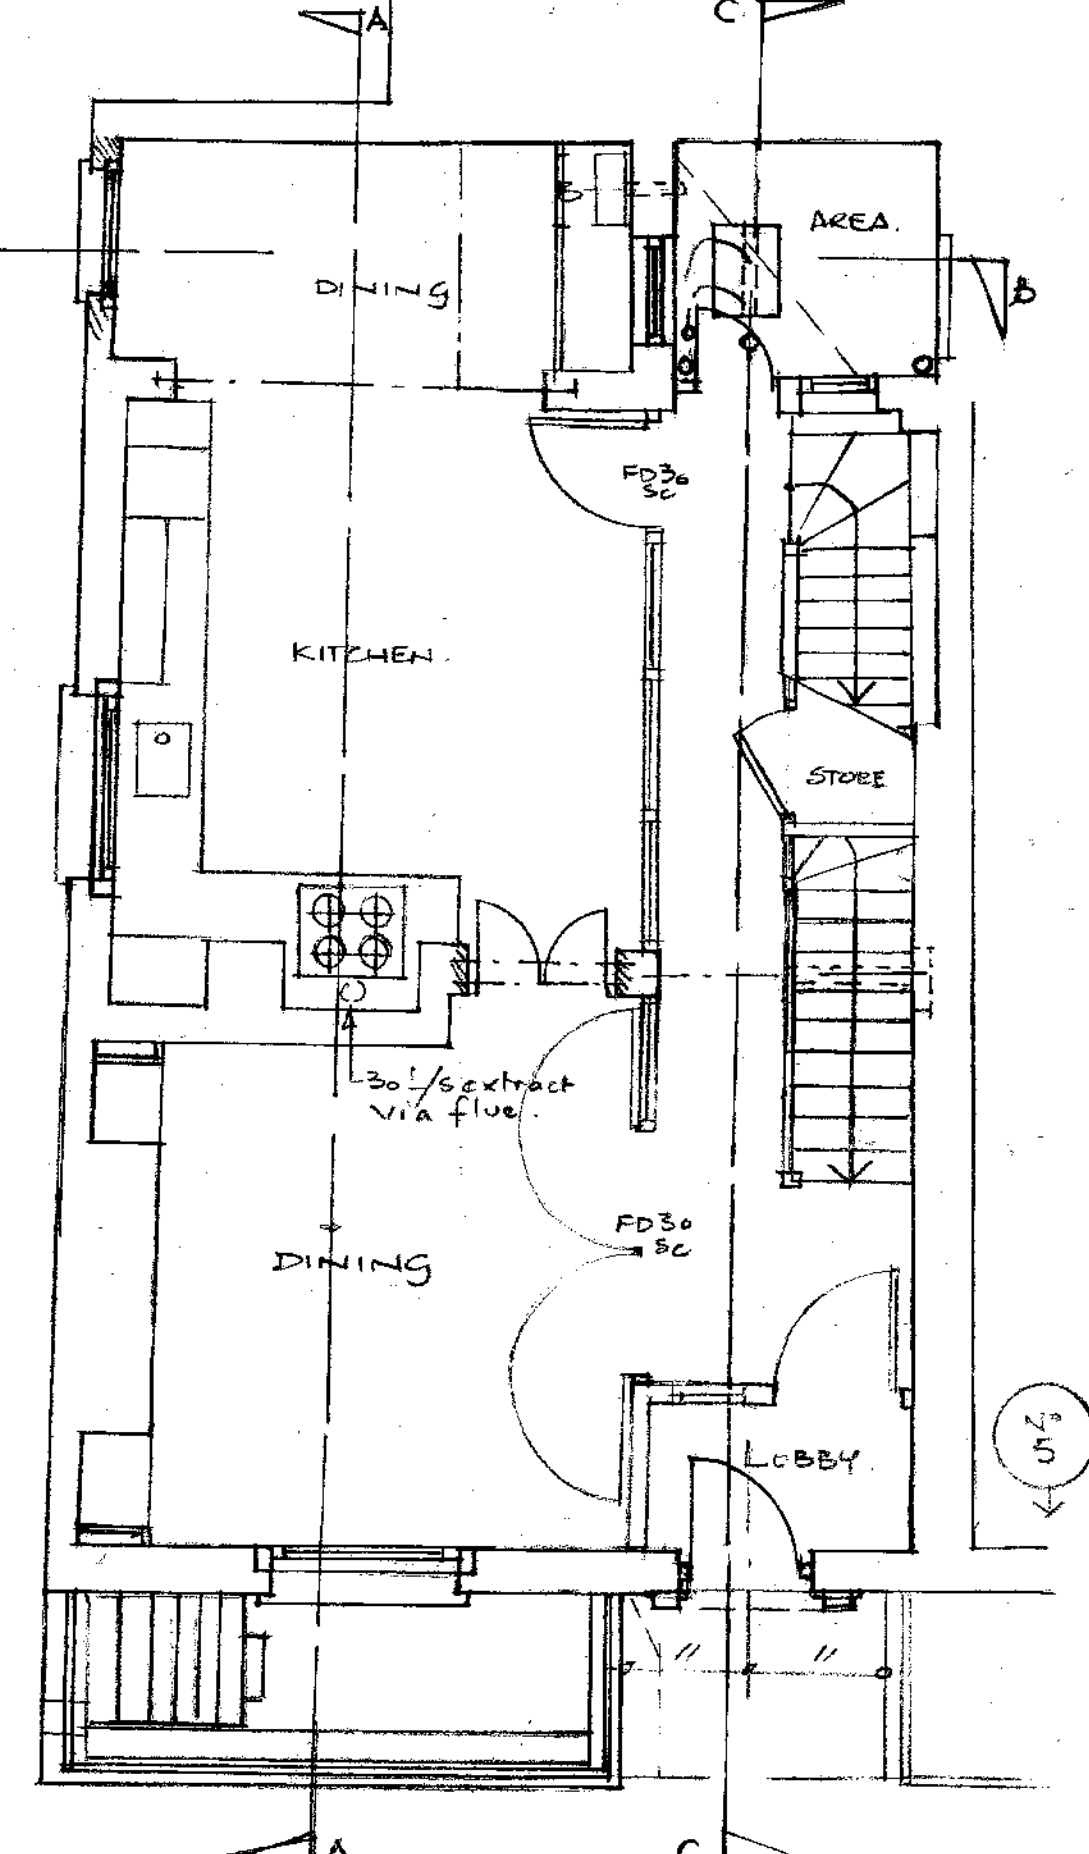

GROUND FLOOR





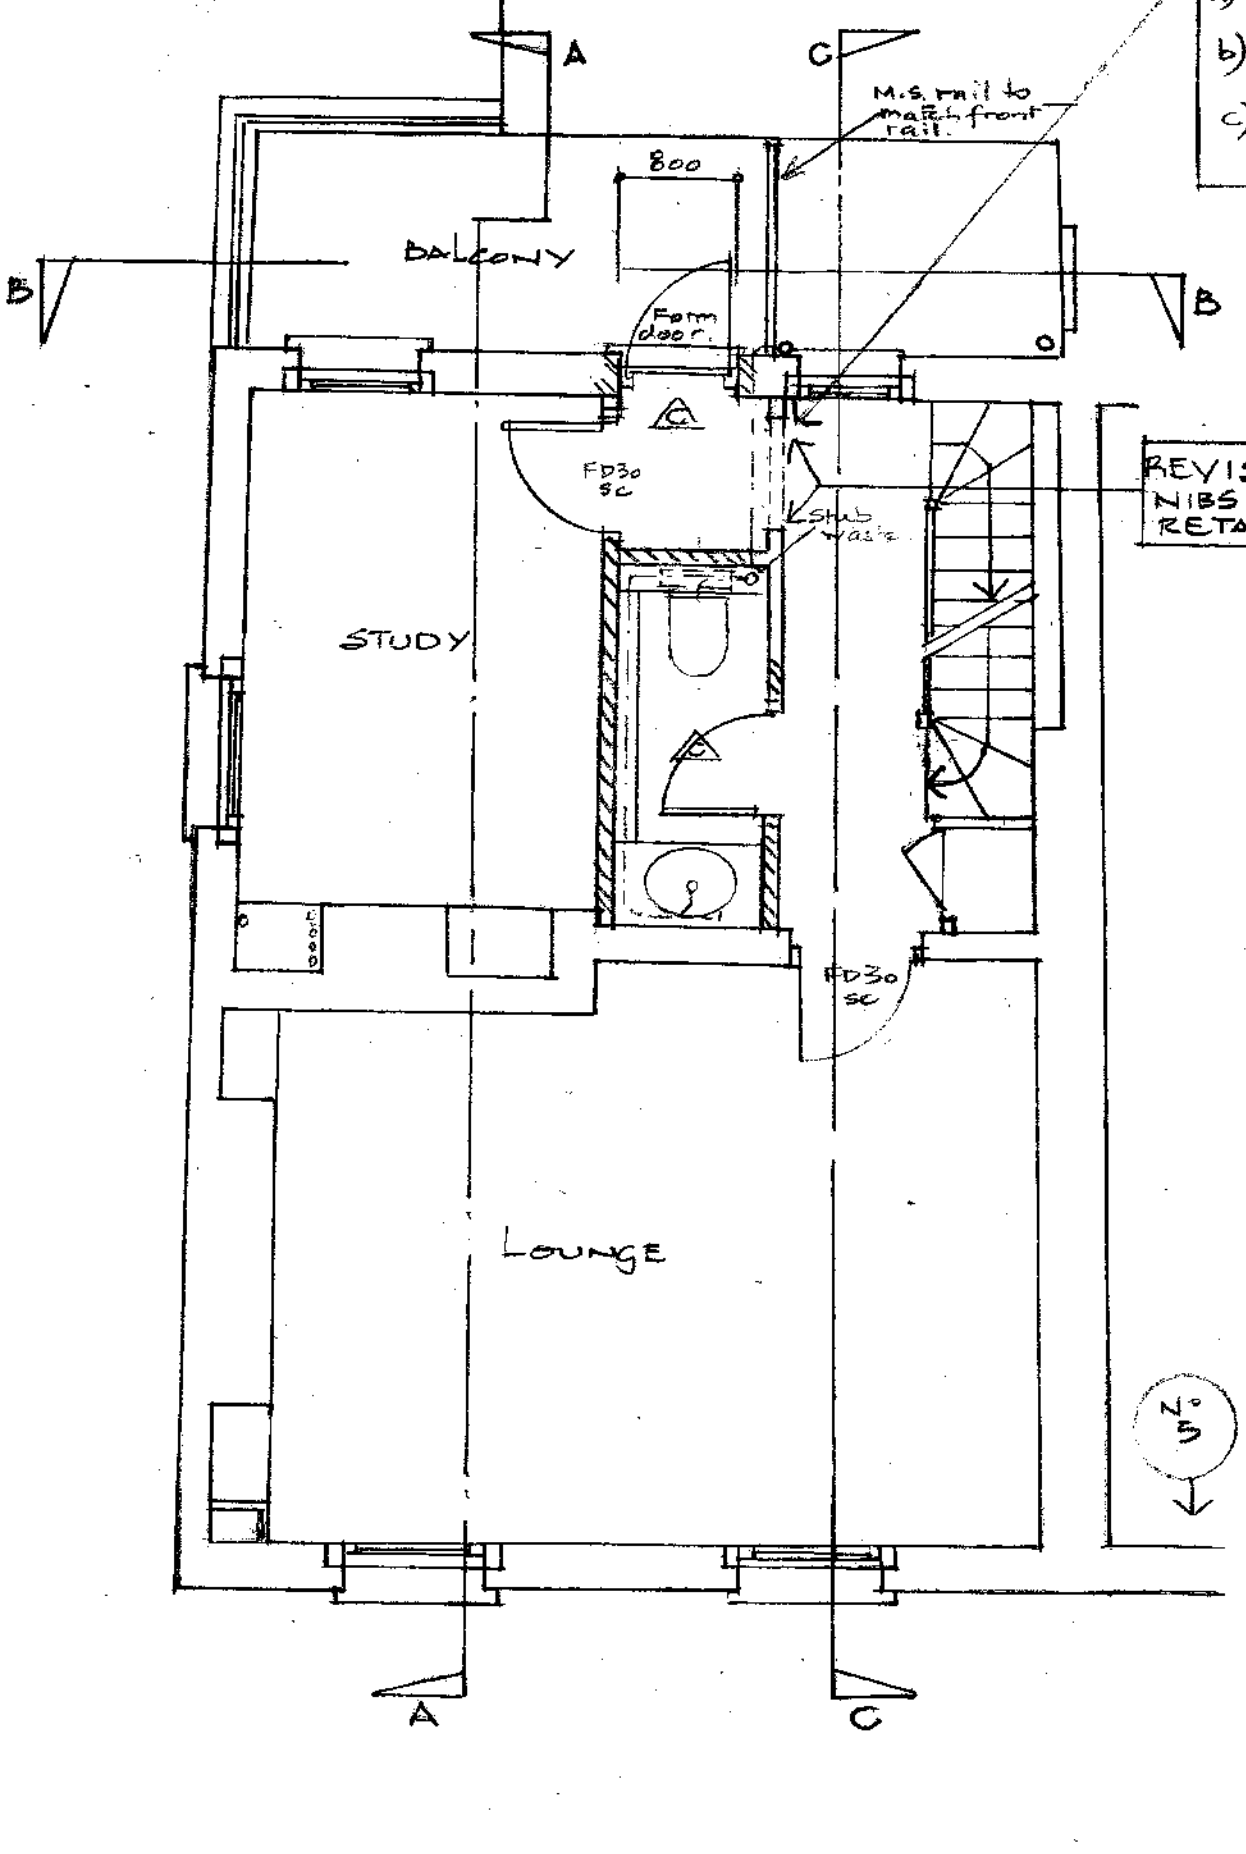


FIRST FLOOR

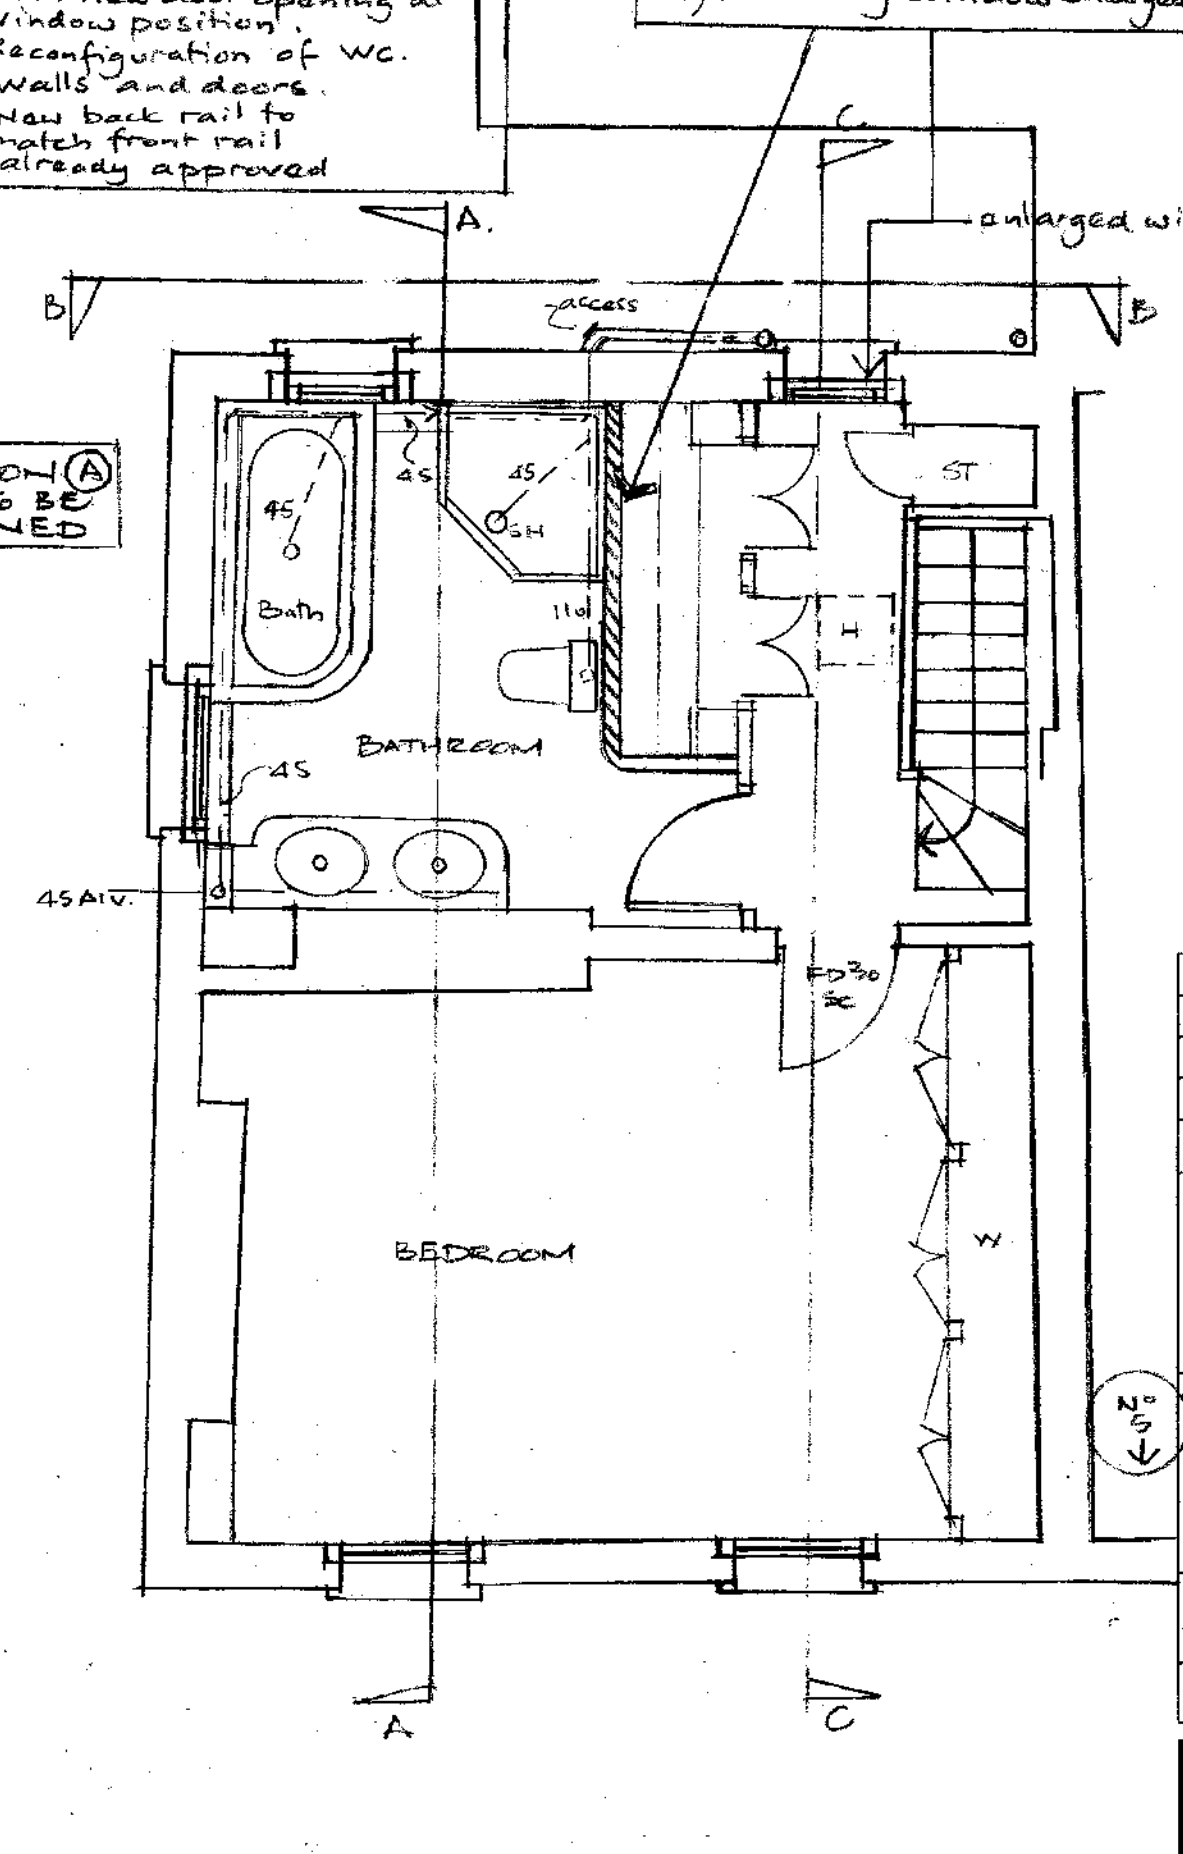

SECOND FLOOR

SYBORN + ATKINSON
 CHARTERED ARCHITECTS
 4 PRATT WALK, LAMBETH, LONDON SE11 6AS
 TEL. 020 7735 2071 FAX. 020 7735 9799
 INTERNATIONAL T. +44 20 7735 2071 F. 44 20 7735 9799
 E-MAIL info@sybornatkinson.co.uk

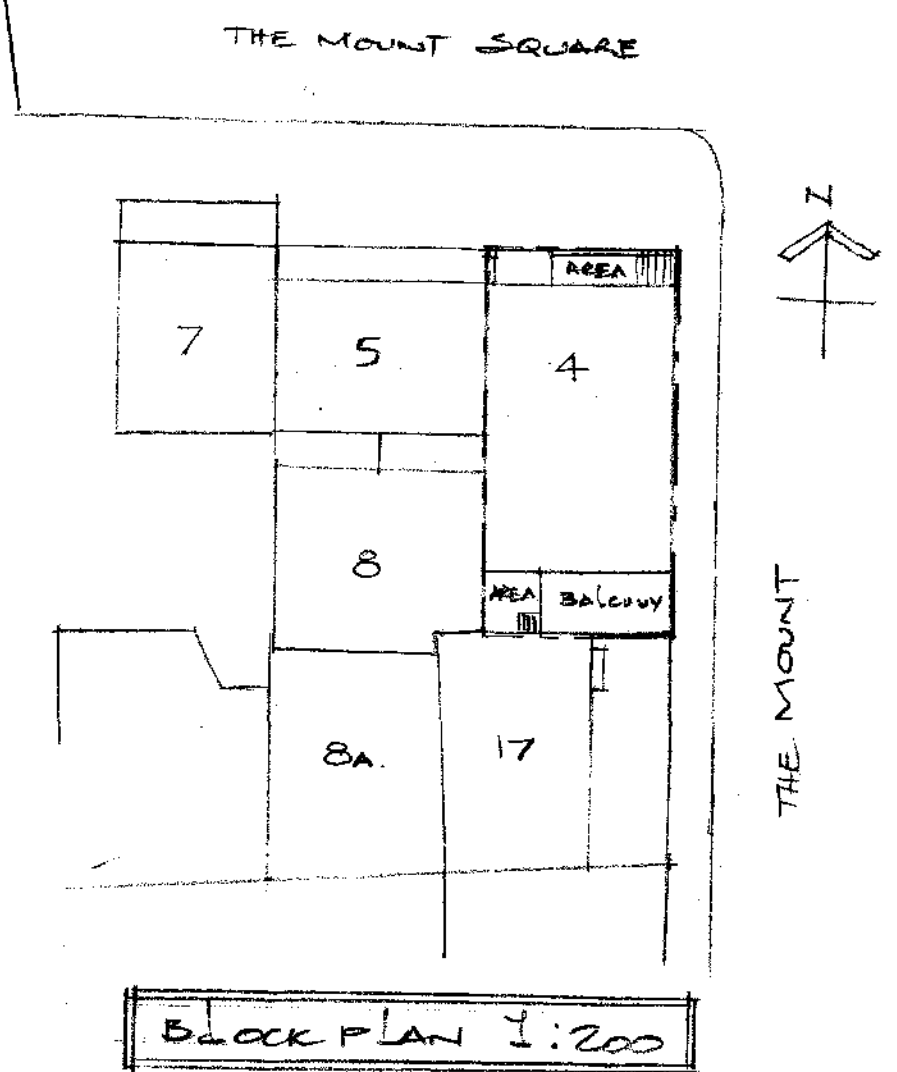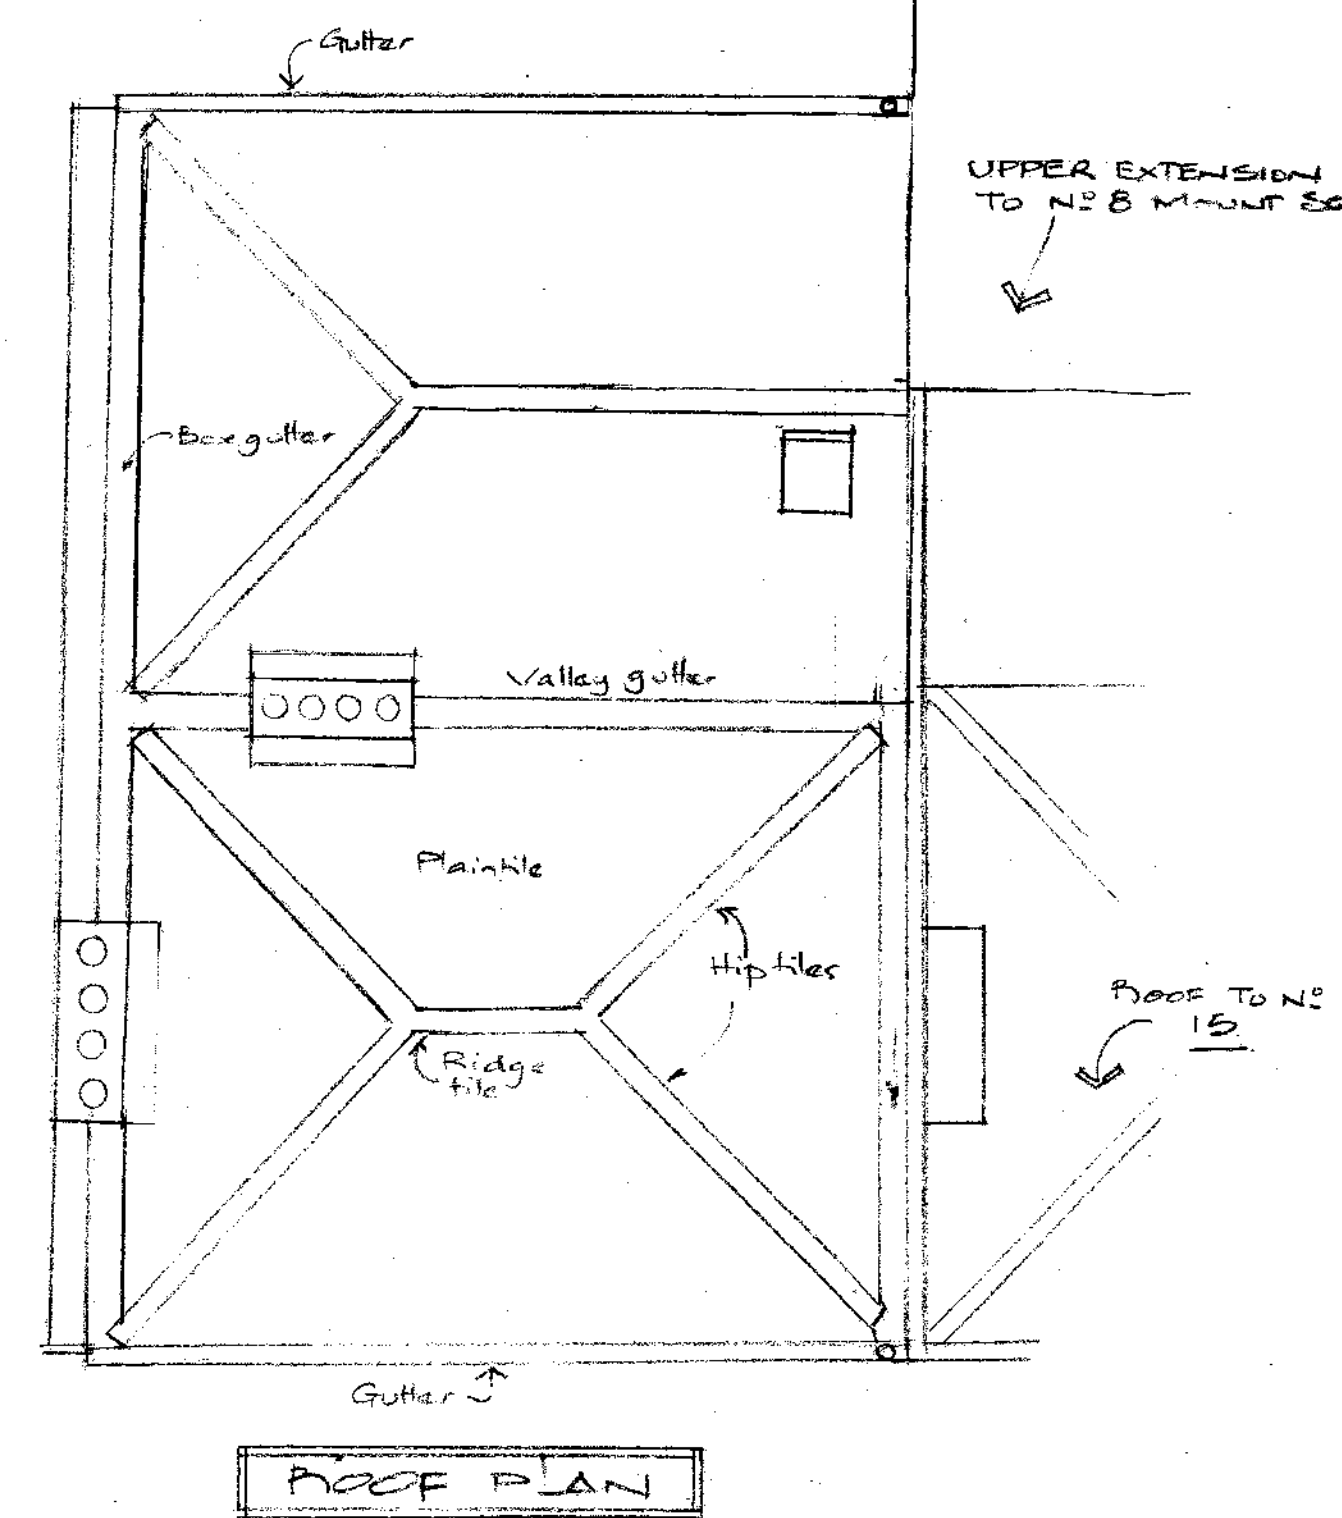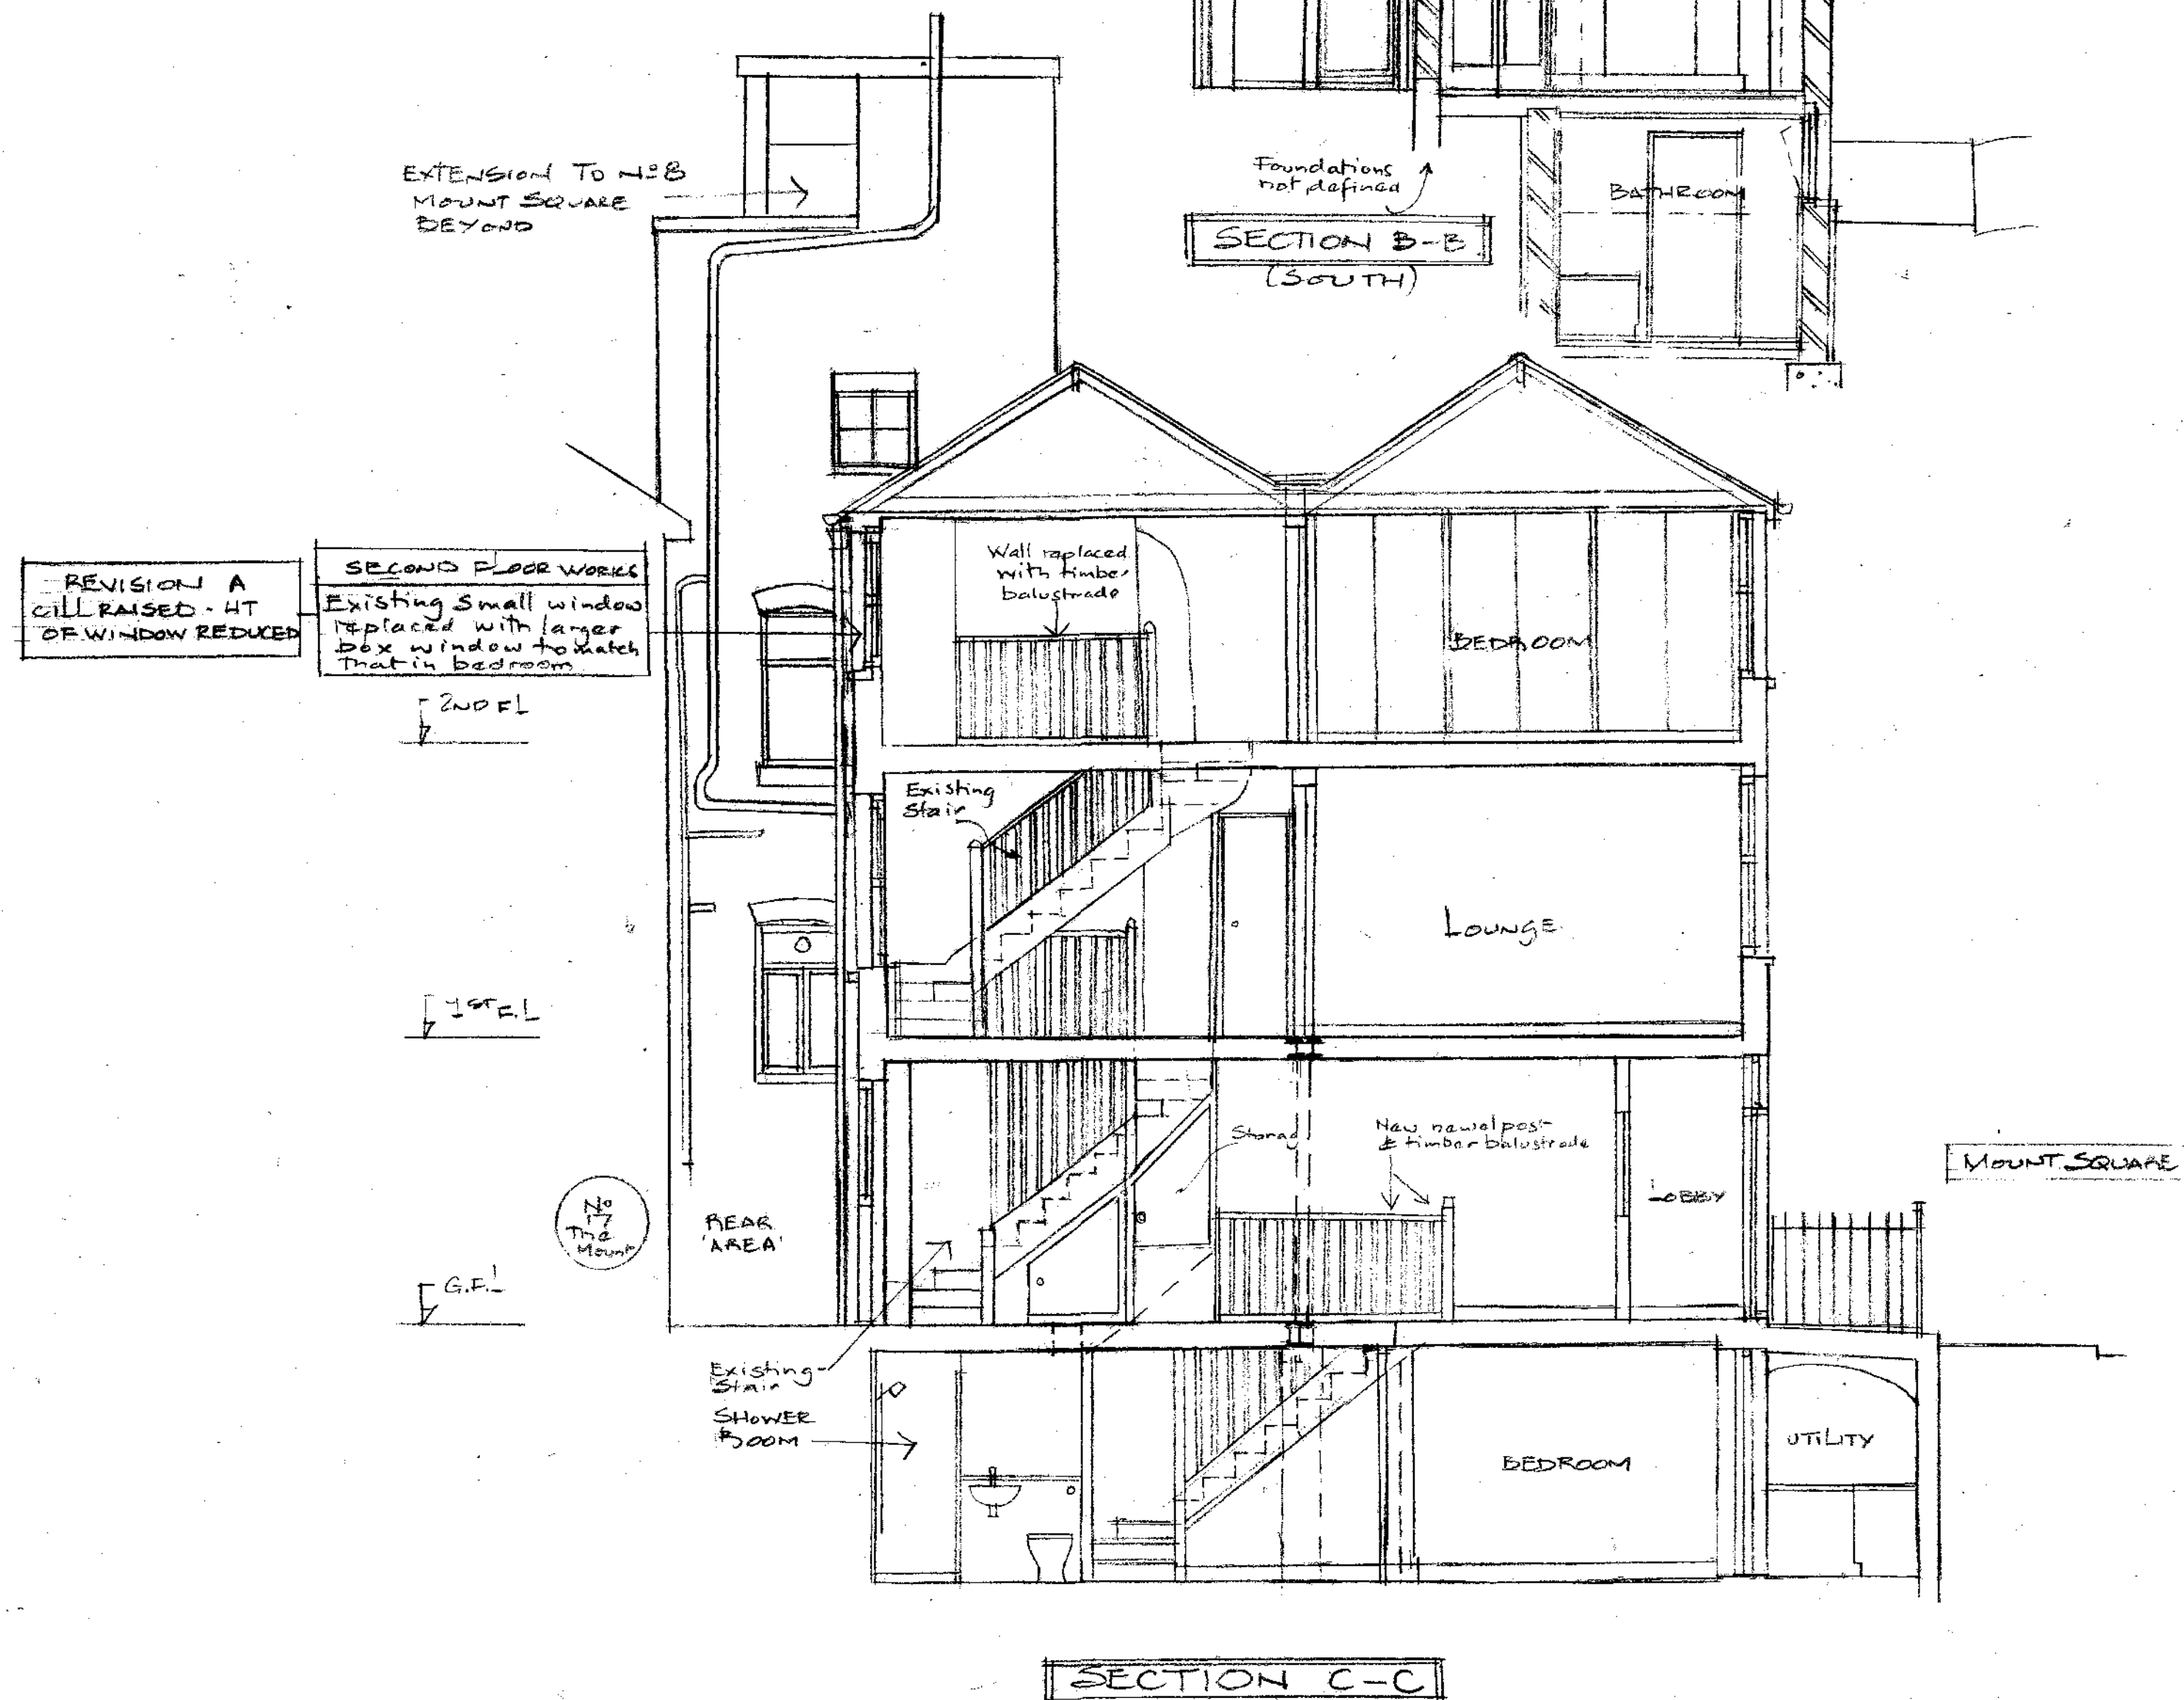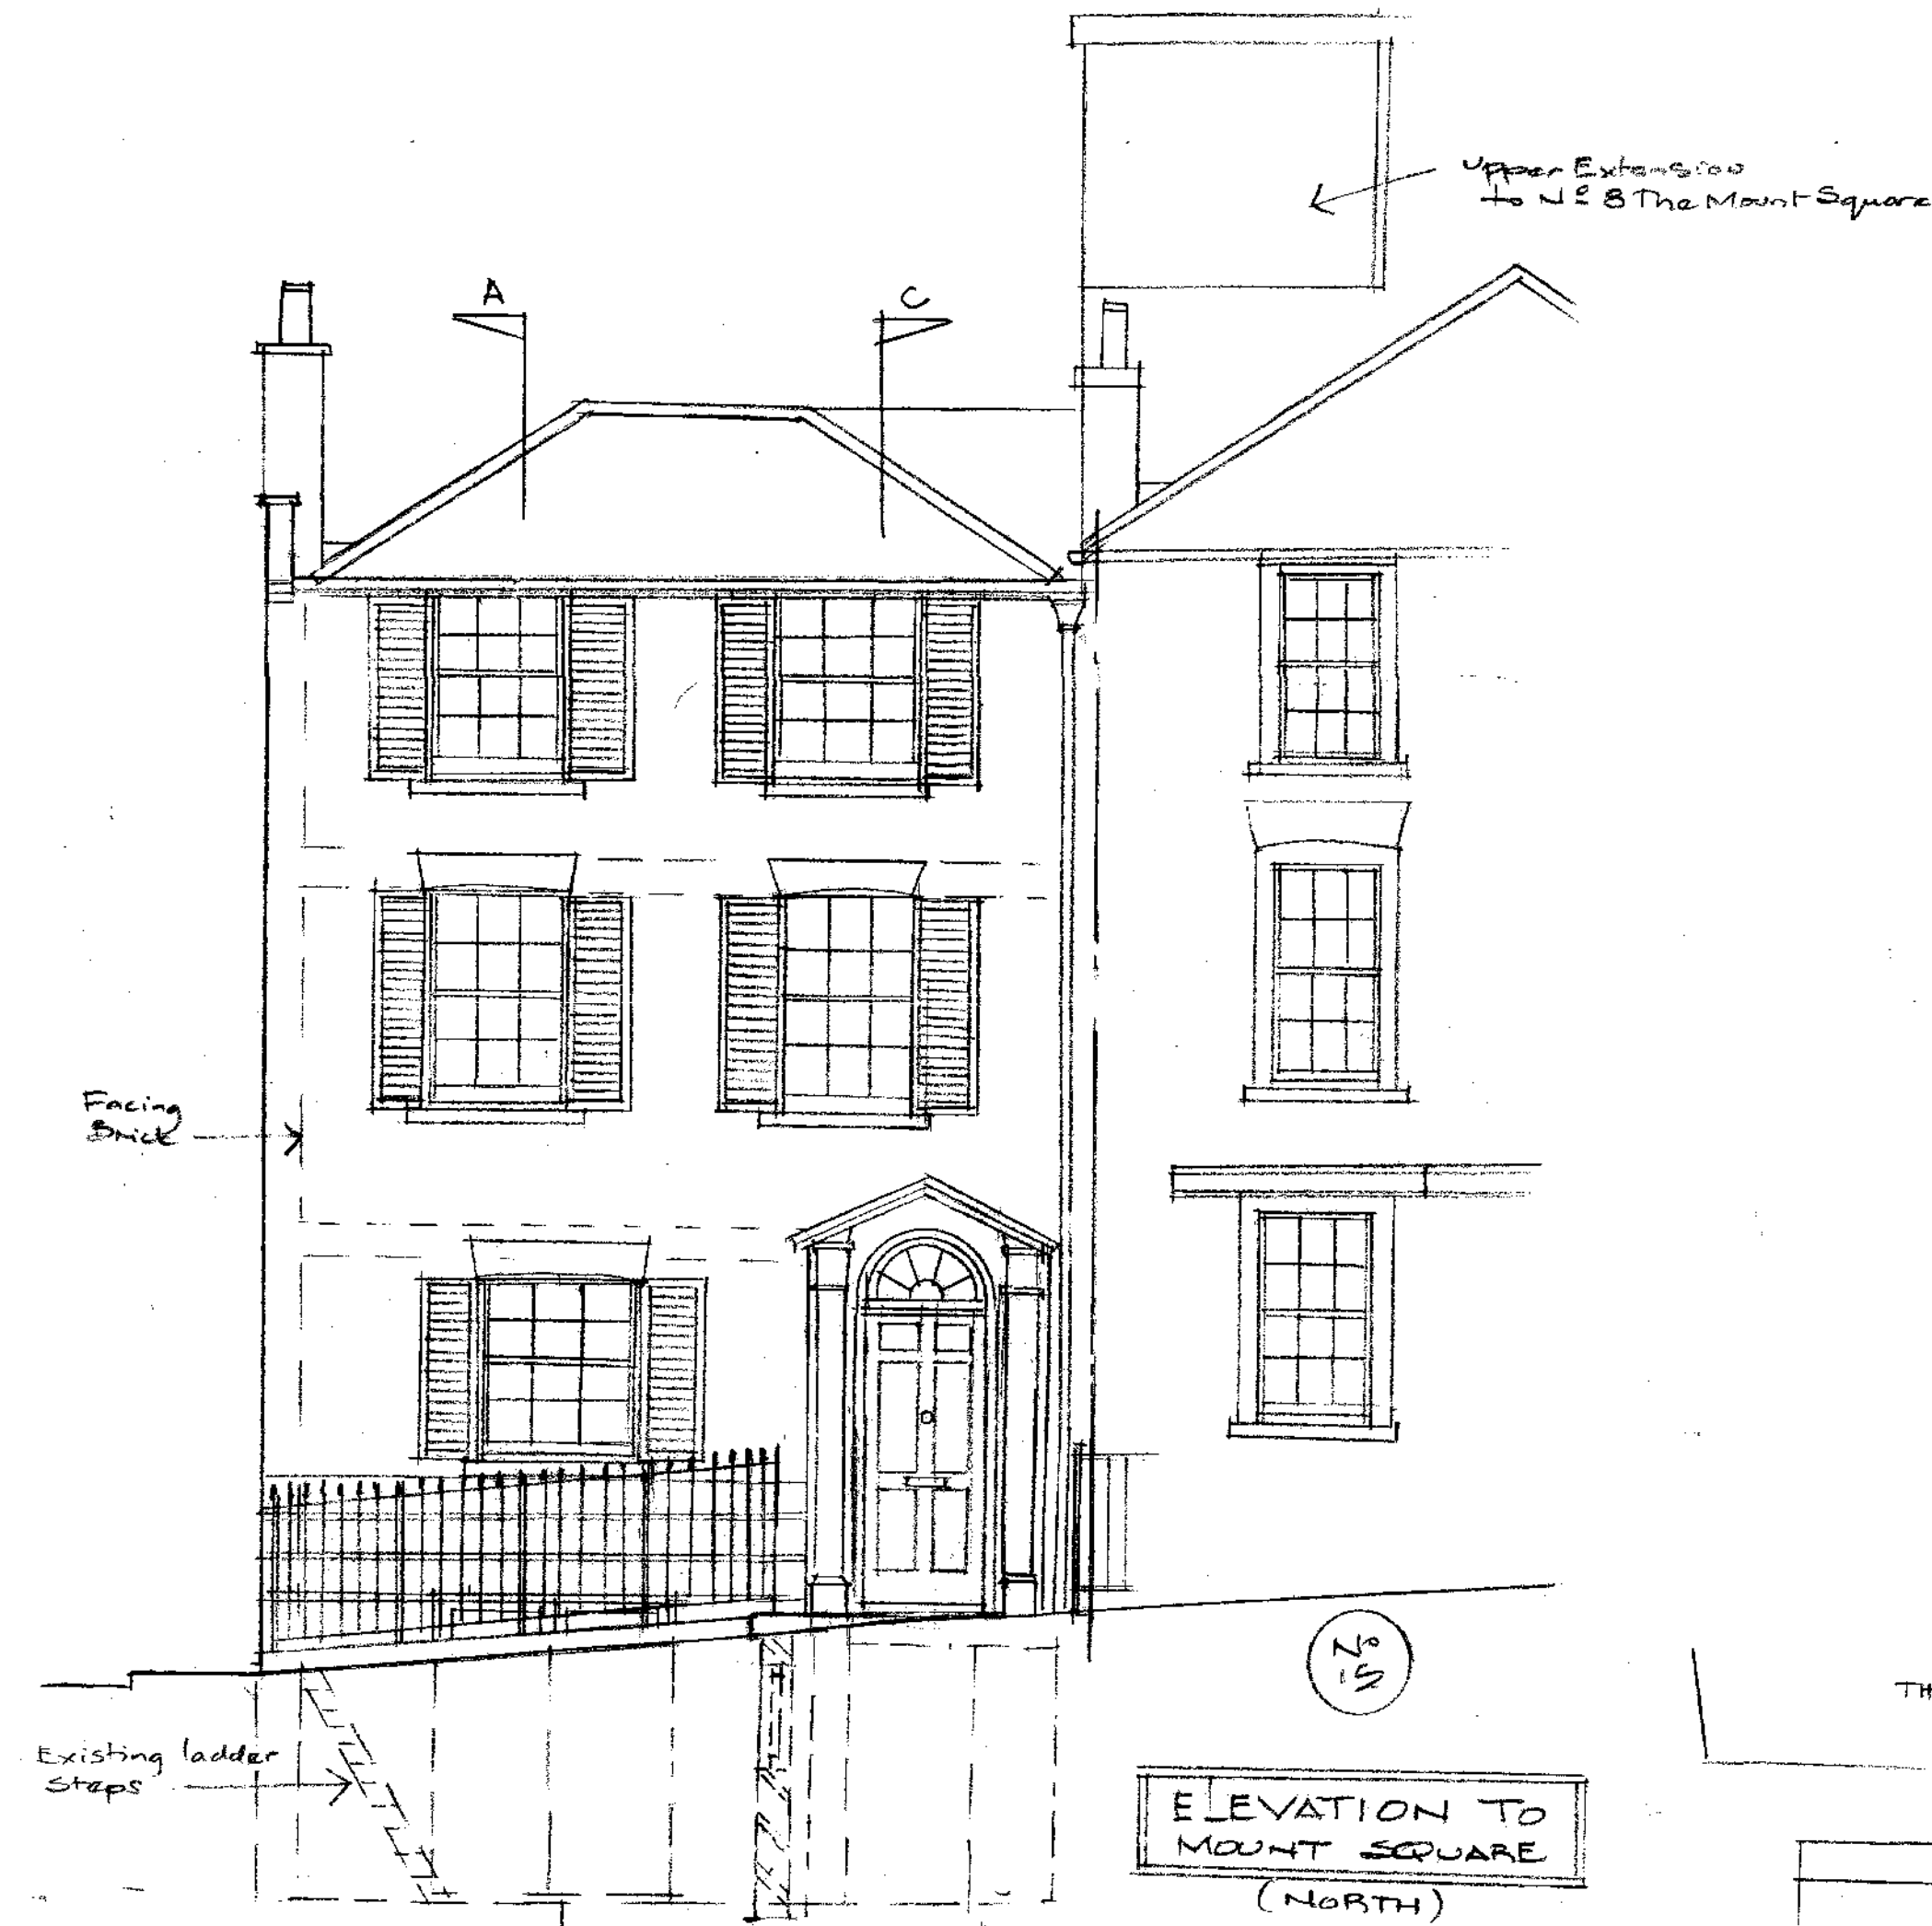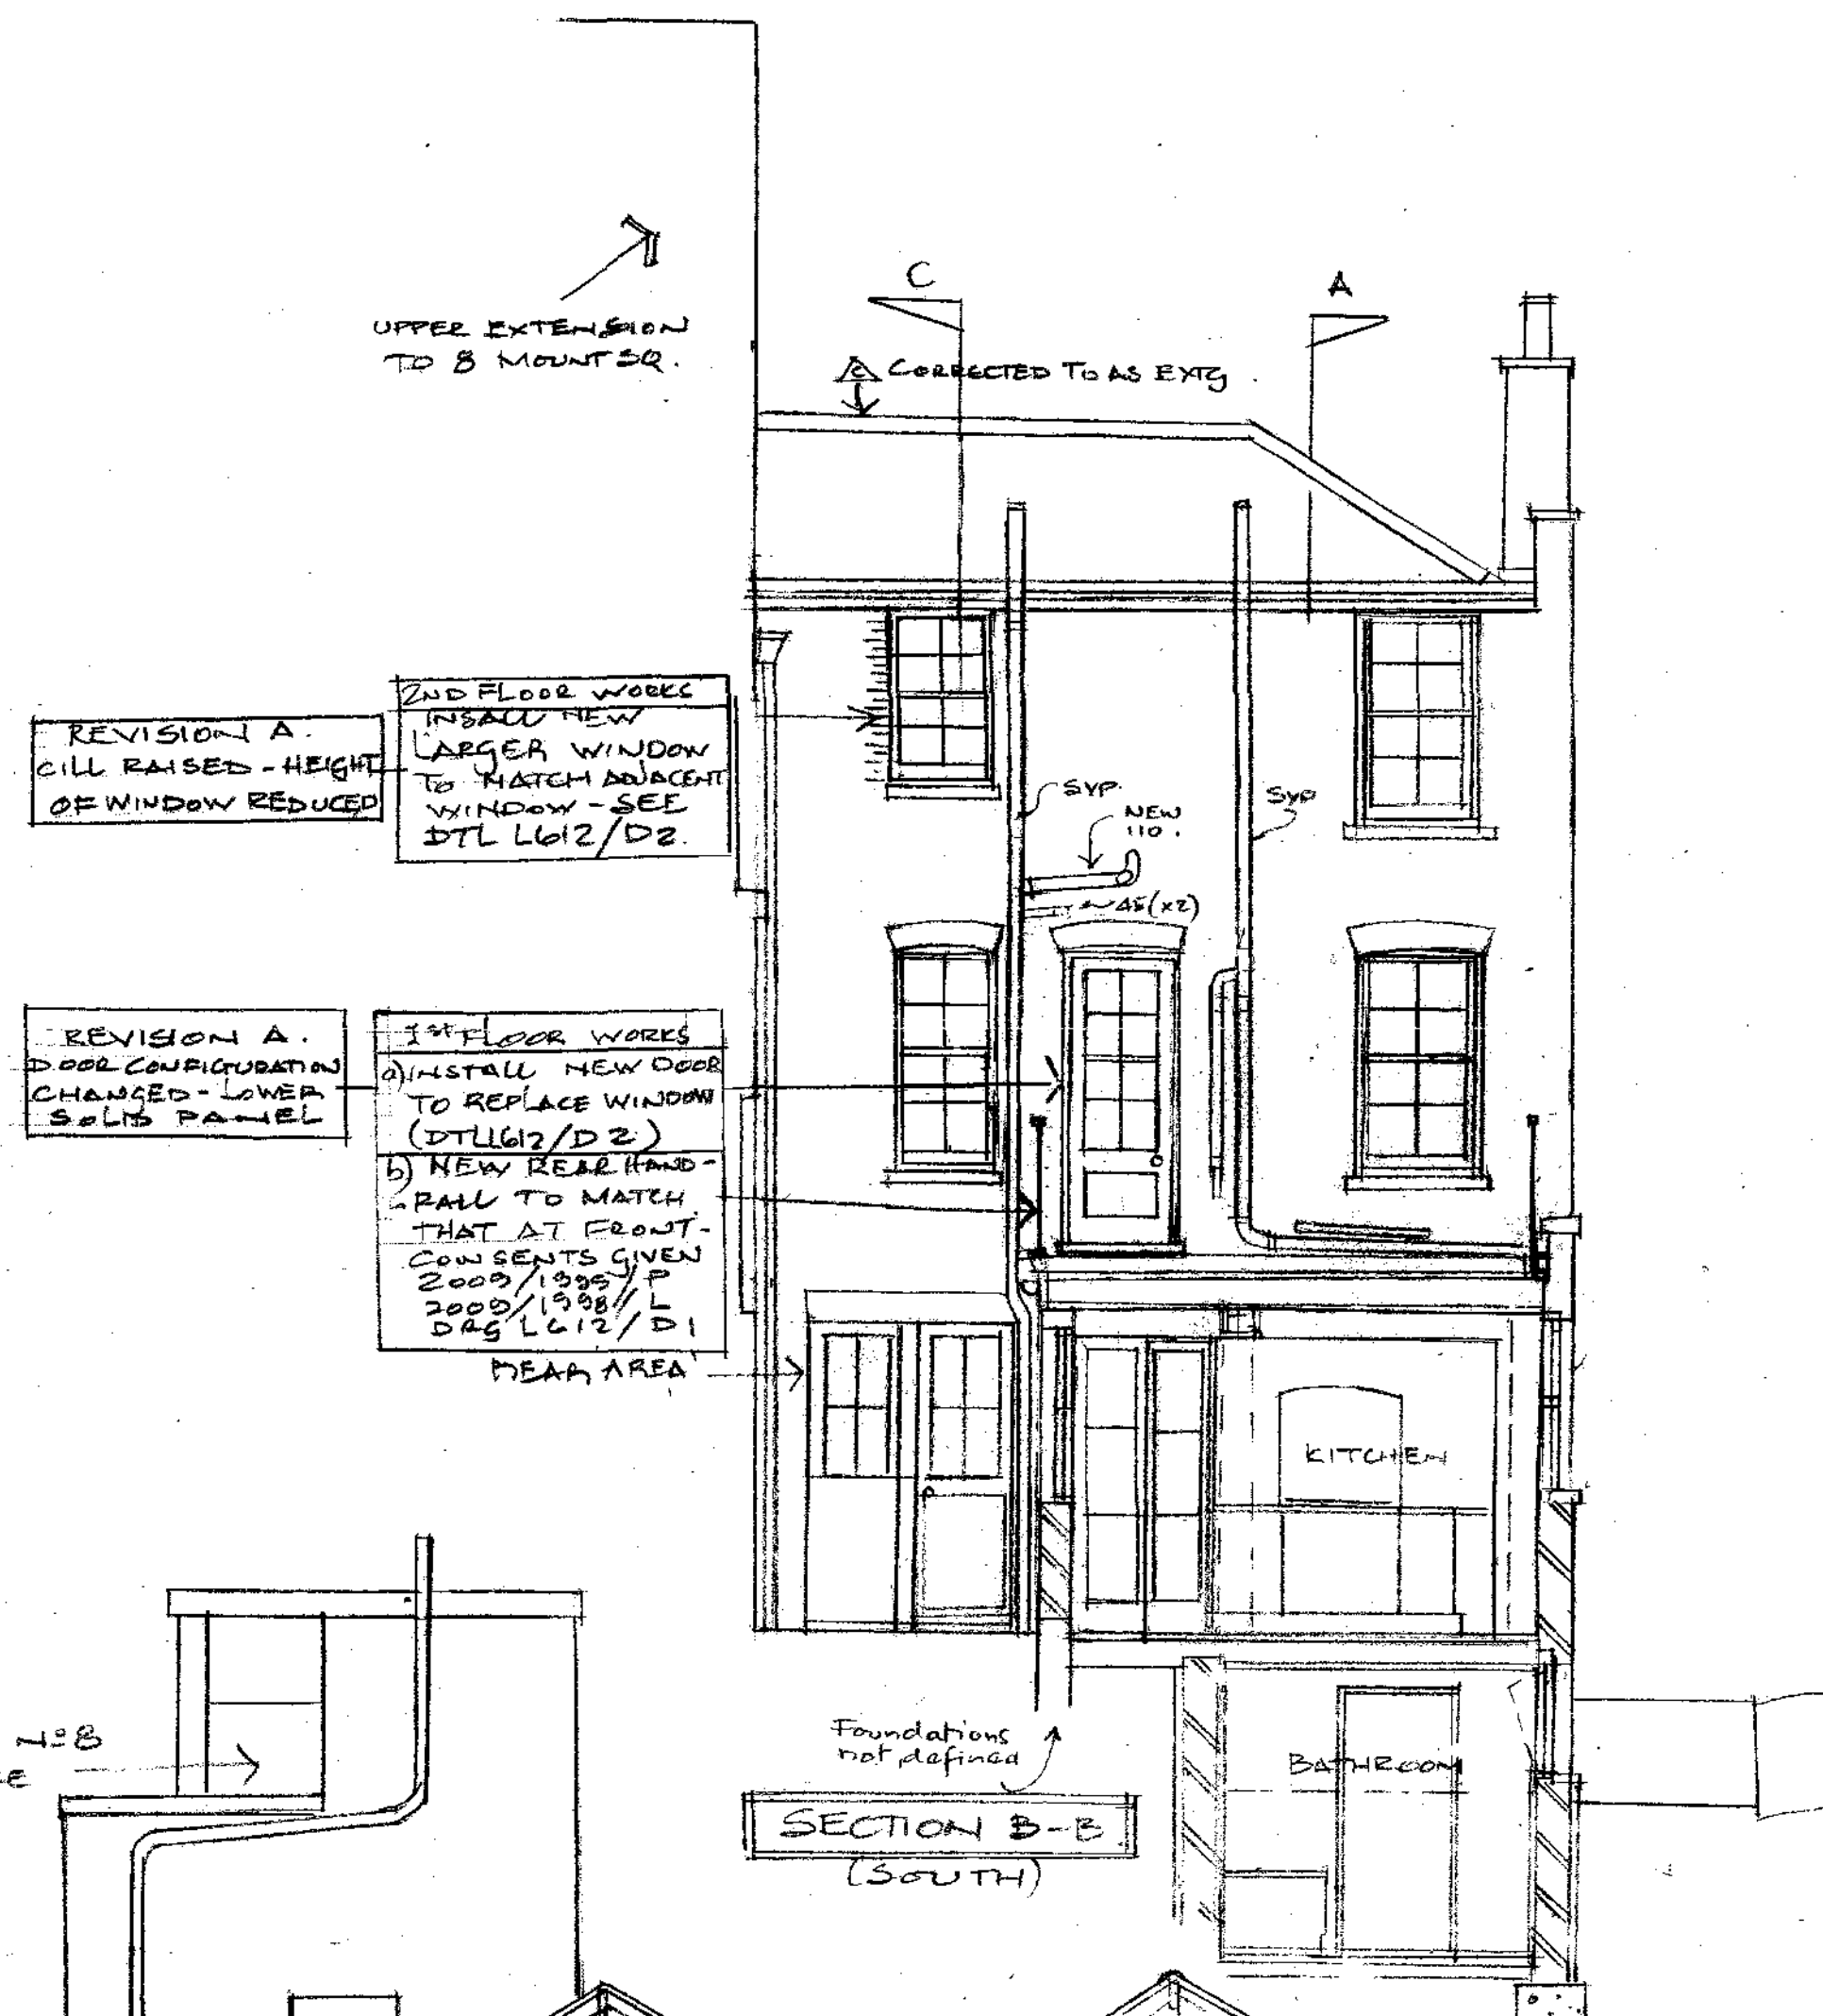

A.	7.12.09	SECTION B-B 2ND FLOOR WINDOW CILL RAISED	JV
A	7.12.09	1ST FLOOR DOOR RECONFIGURATION:	JV
REVISION	DATE	DESCRIPTION	BY
PROJECT TITLE			
N°4 THE MOUNT SQUARE.			
LONDON NW3			
PROPOSED ALTERATIONS			
DRAWING TITLE		APPLICATION #22	
ROOF PLAN		ADDITIONAL PROPOSAL	
ELEVATION MOUNTS		TO THOSE ON CONSENT	
SECTION B-B		2009/1998/P E	
SECTION C-C		2009/1998/L	
'AS PROPOSED'			
DRAWING NUMBER LG12/P4 (A)			
SCALE 1:50	DATE 10.09	DRAWN JV	

SYBORN + ATKINSON
 CHARTERED ARCHITECTS
 4 PRATT WALK, LAMBETH, LONDON SE11 6AS
 TEL. 020 7735 2071 FAX. 020 7735 9799
 INTERNATIONAL T. +44 20 7735 2071 F. +44 20 7735 9799
 E-MAIL info@sybornatkinson.co.uk

