




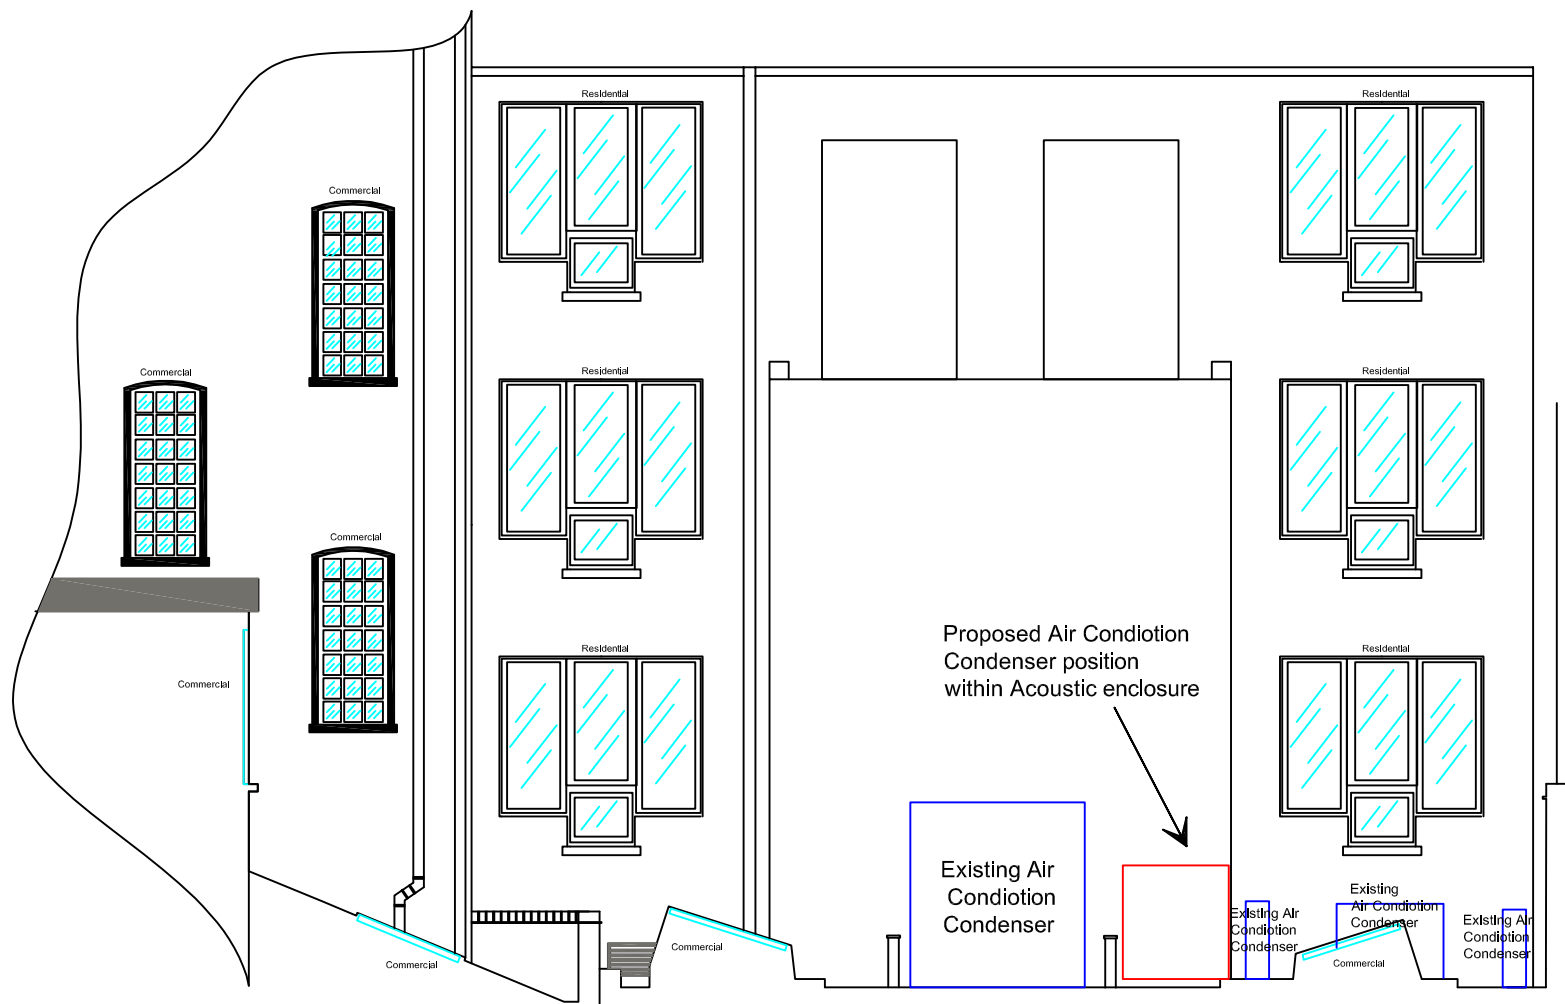


ELEVATION BB

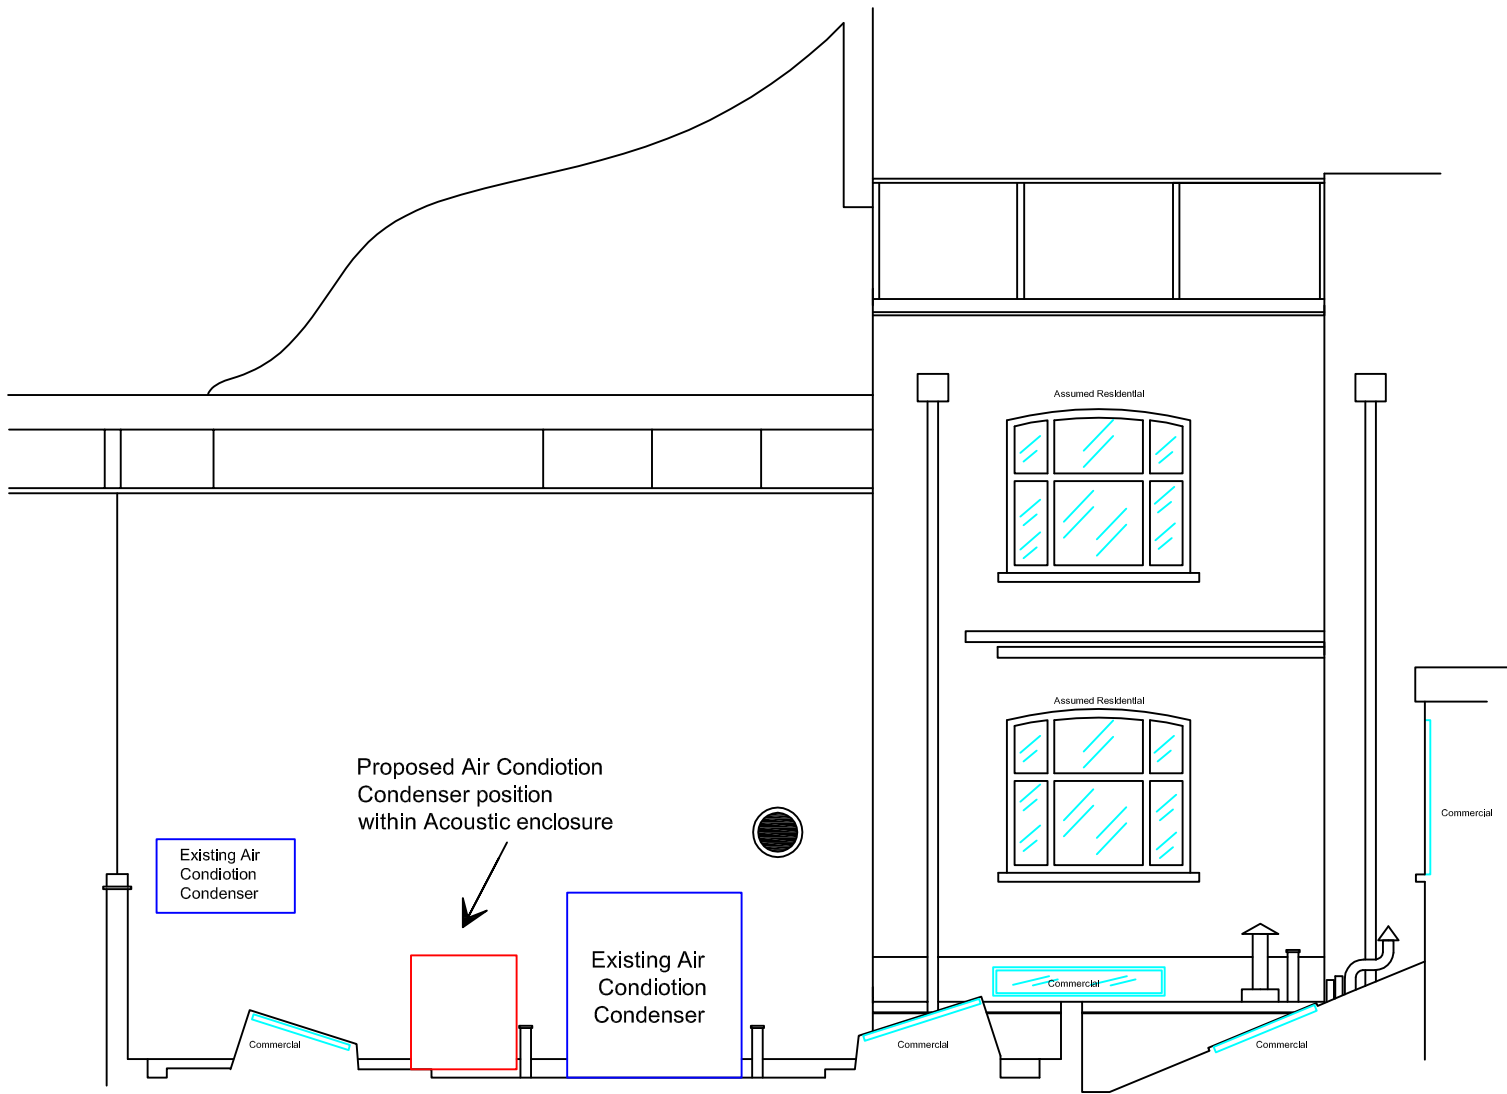


ELEVATION AA

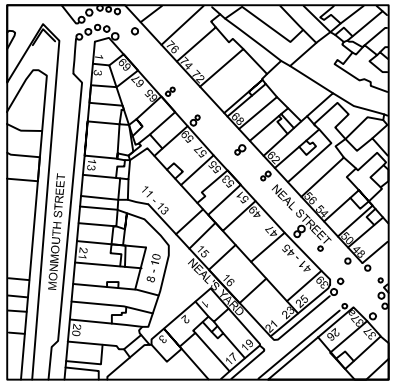


SITE PLAN @ SCALE 1:1250

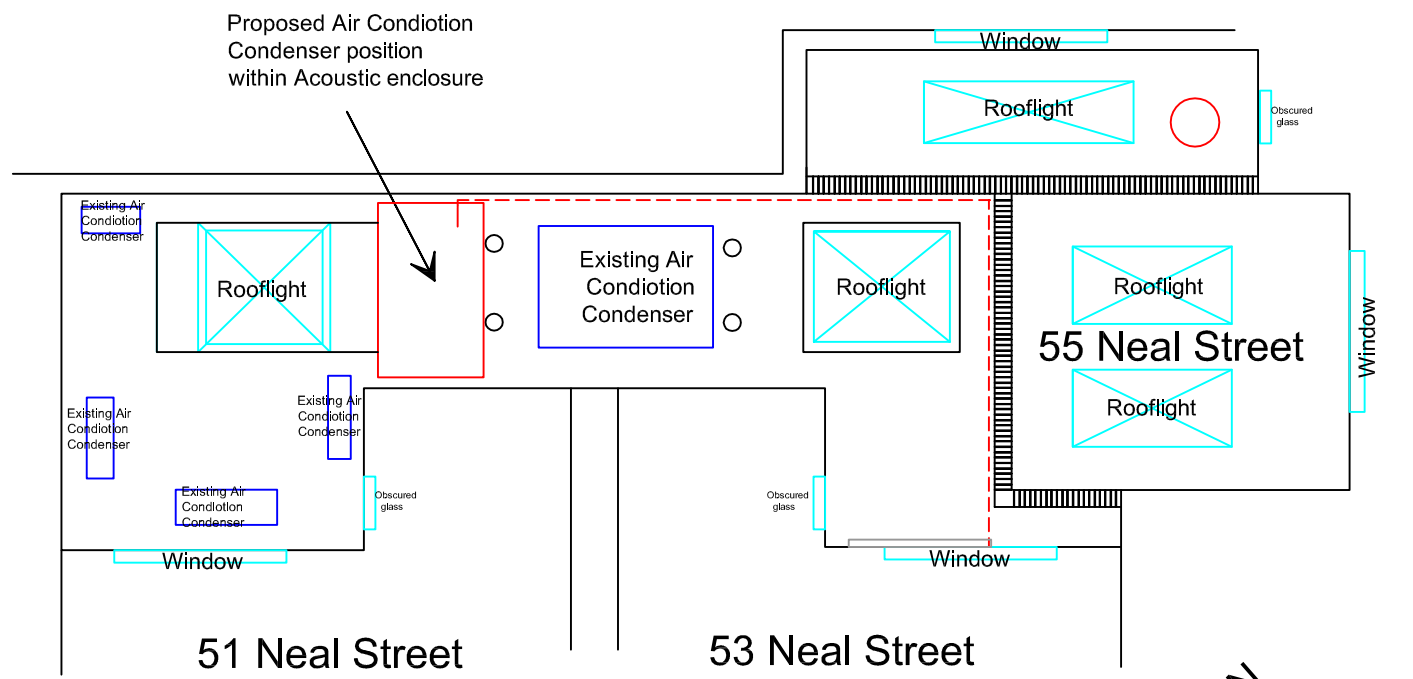


PLAN VIEW

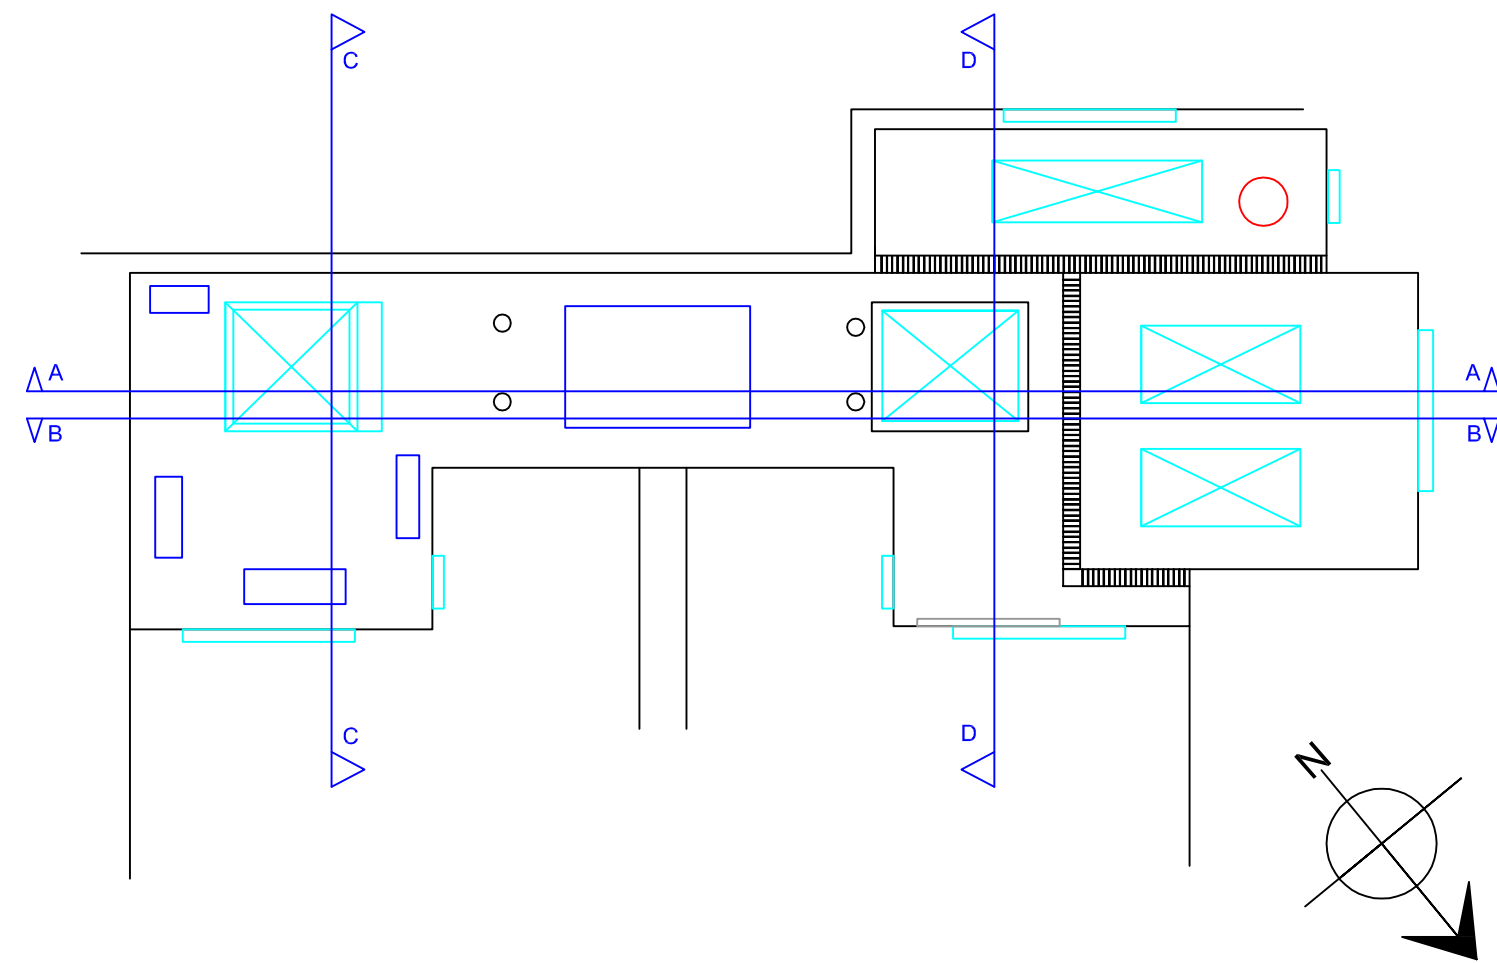

ELEVATION IDENTIFICATION PLAN

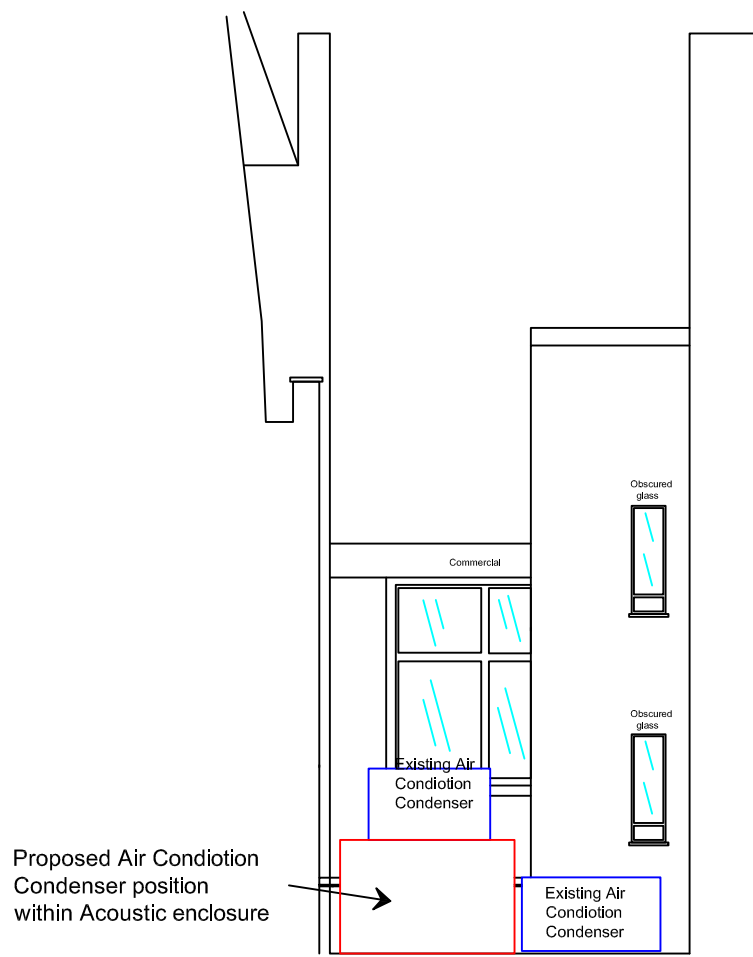

ELEVATION CC

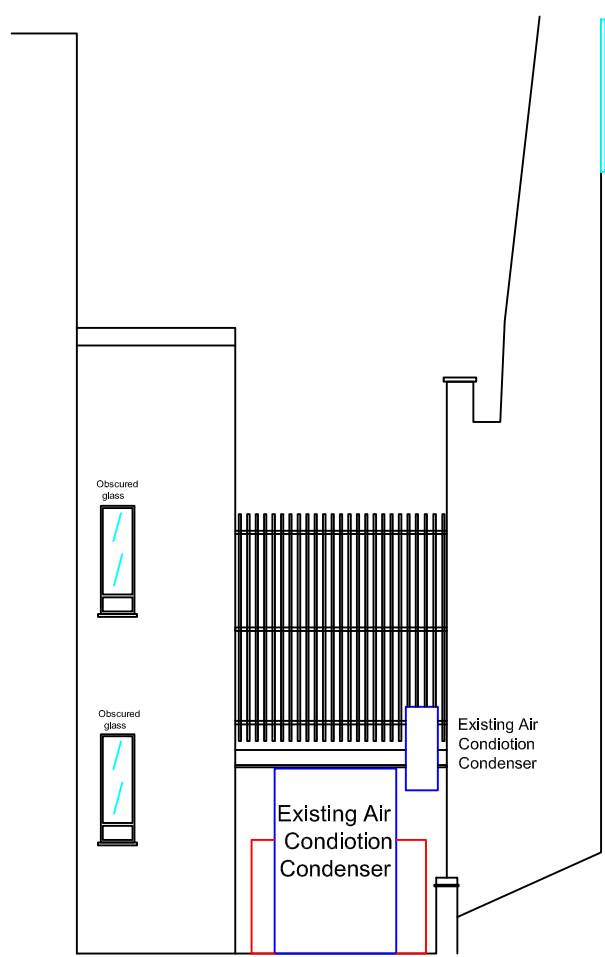

ELEVATION DD

CLIENT	OPS LTD RYLAND ROAD LONDON NW5 3EH
PROJECT	STEVE MADDEN 53a NEAL STREET LONDON WC2H 9PJ
TITLE	AIR CONDITION PLANNING
SCALE	1:50 @ A1
DATE	15TH NOV 2009
DRAWN BY	TEE SHEIKH
DWG No	0014/NS/IE

BLACKSTONE INC LTD
6 HOGARTH ROAD
LONDON
SW5 0PT
TEL: 0207 0011522
FAX: 0207 0011522

EMAIL: tee@blackstoneinc.co.uk

This drawing remains the property of Blackstone Inc Ltd and should not be reproduced in part or whole without written permission from Blackstone Inc Ltd. copyright is retained by Blackstone Inc Ltd. This drawings should not be scaled. The contractor is to verify all dimensions and conditions on site. If in doubt ask.

BLACKSTONE