


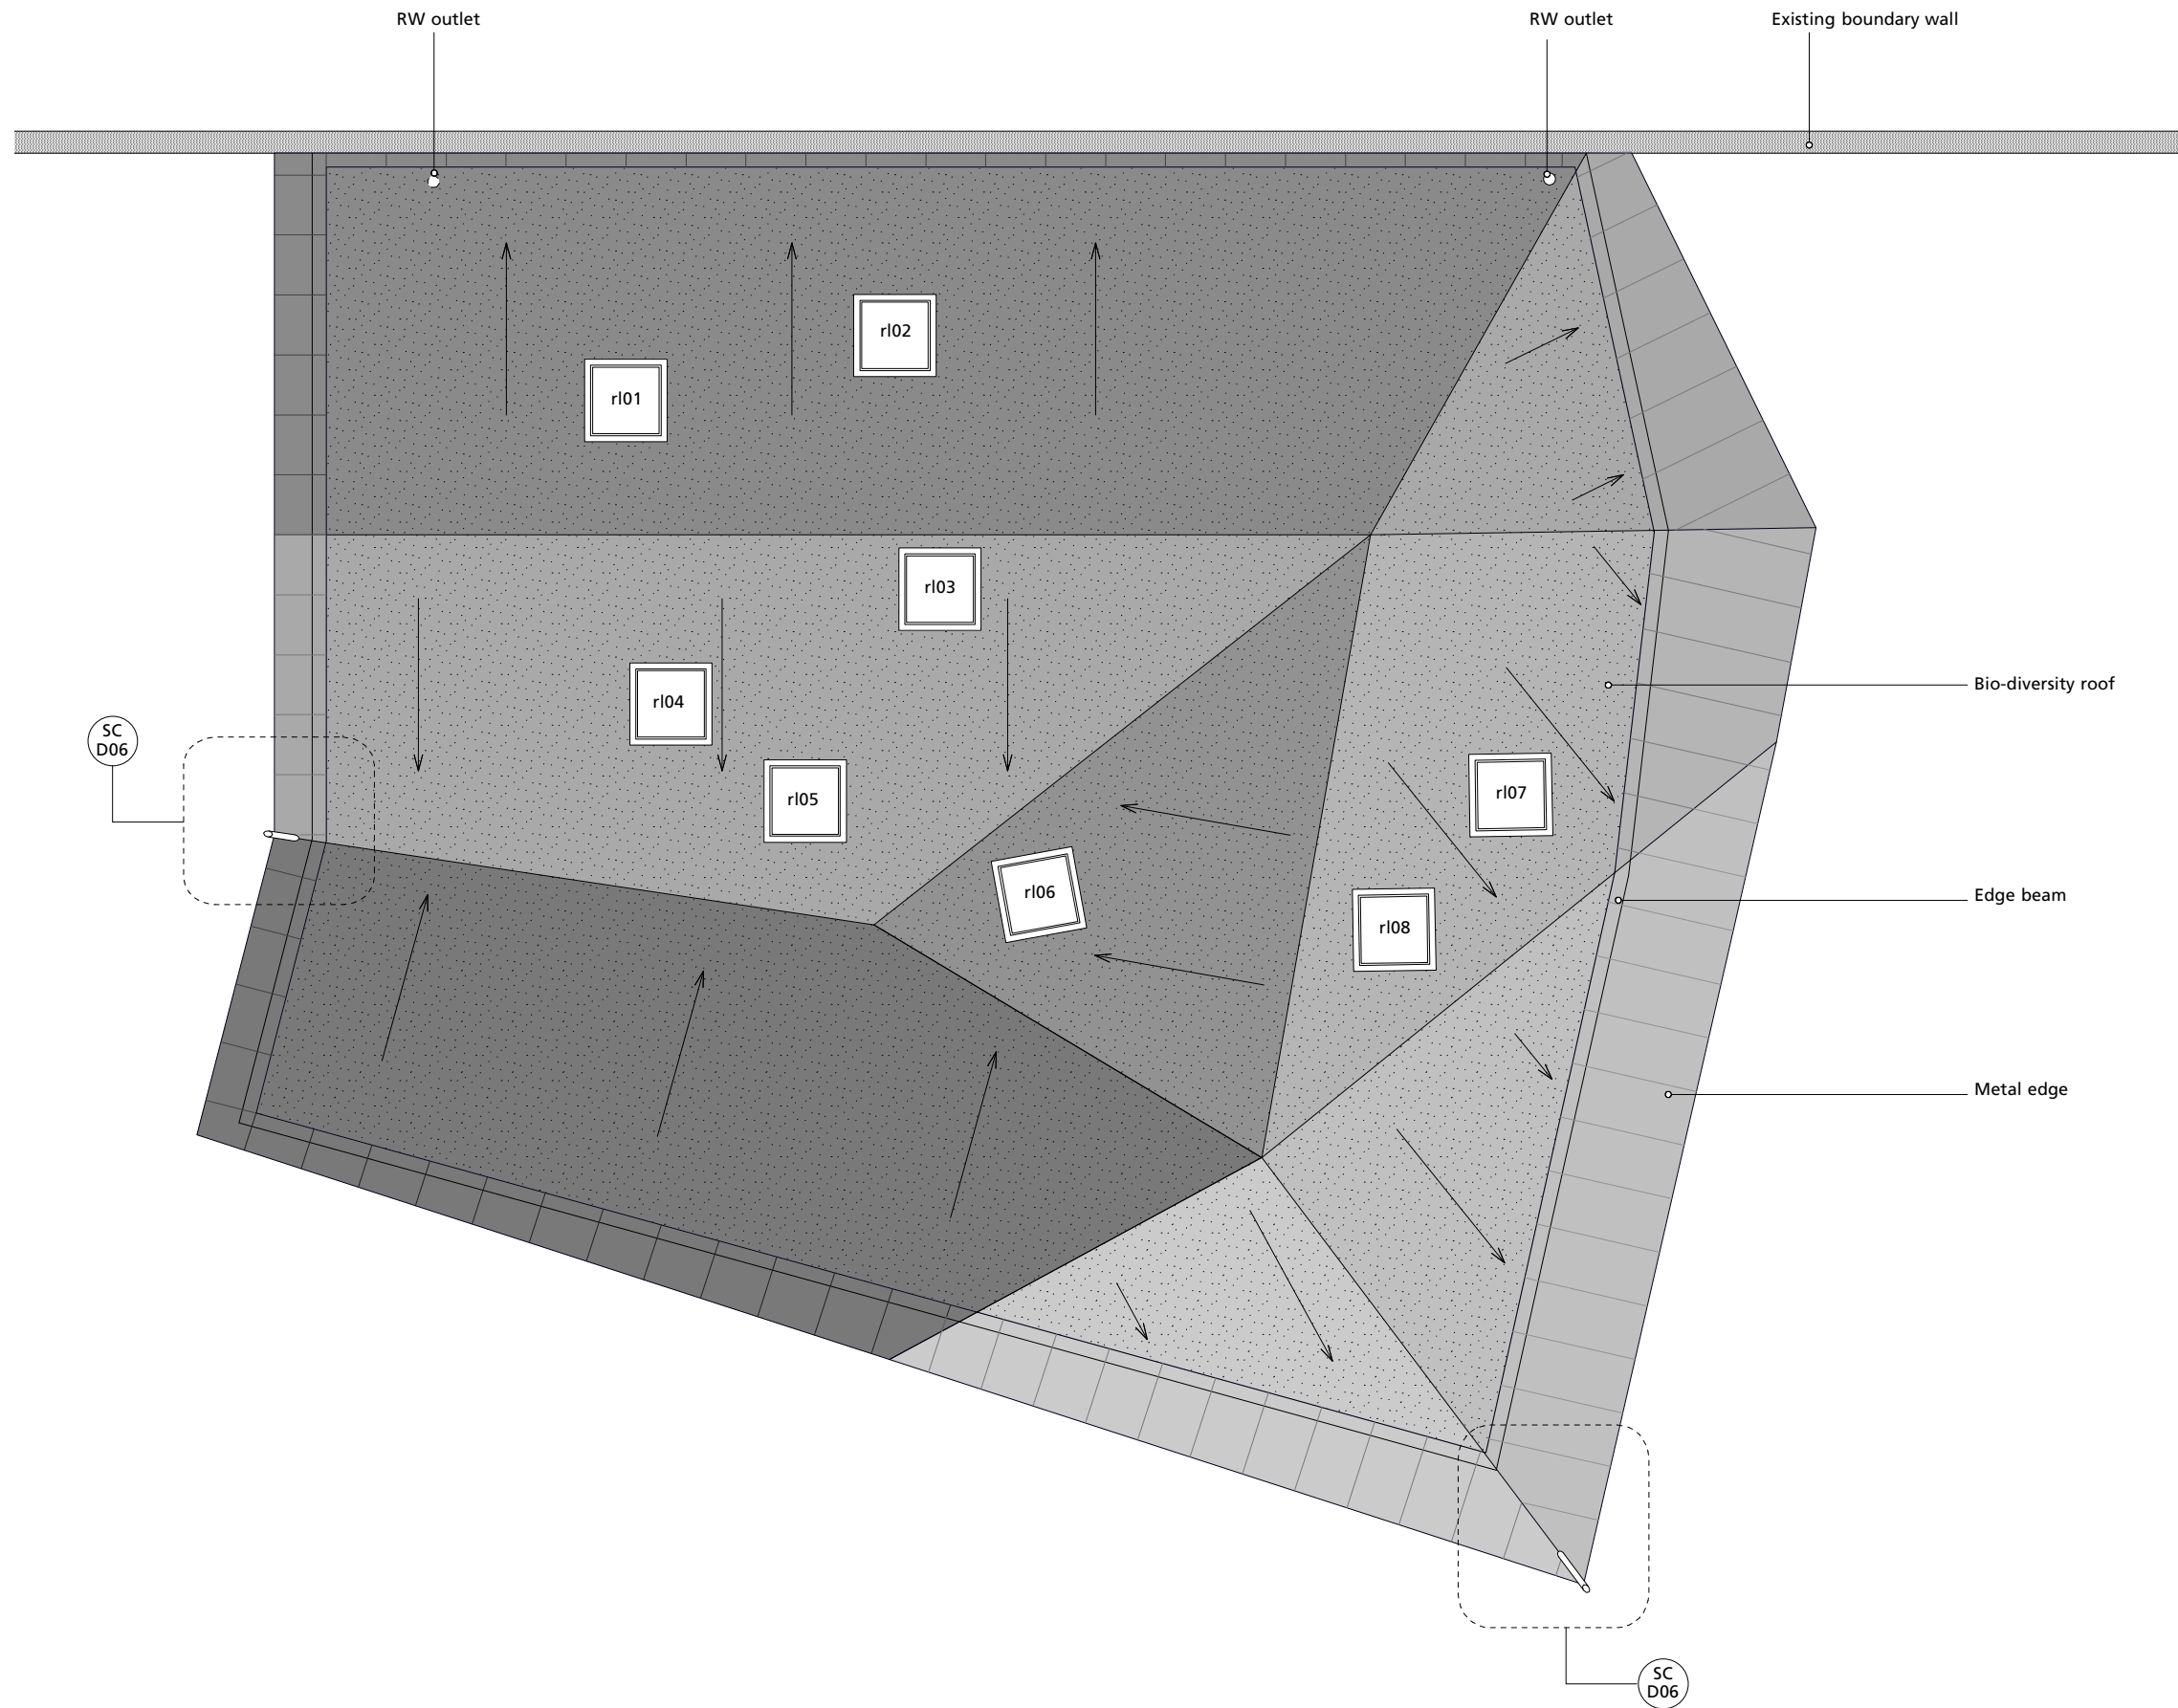

23.10.09 Issued for tender

erectarchitecture.

Unit 3a, 11 Long Street, London E2 8HN, t. 020 7033 2779, f. 020 8082 5838

client LB Camden
project Kilburn Grange Pk Adv Playground
title Centre Roof Plan
scale/date 1:50 at A2, 23.10.09
dwg no 09109/ SC02

all drawings are copyright of **erect**architecture, do not scale from drawings,
the contractor is to verify all dimensions on site prior to any manufacture