



NOTES:

1. Do not scale drawing.
2. Dimensions are in millimetres unless otherwise noted.
3. Drawings are subject to all necessary consents.
4. These drawings are for Planning Application purposes only and should not be used for construction. Dimensions, areas, levels and existing conditions & construction to be verified at all critical locations prior to further design development.
5. These drawings are the property of Peat Fire Studios and are not to be used without their prior approval.

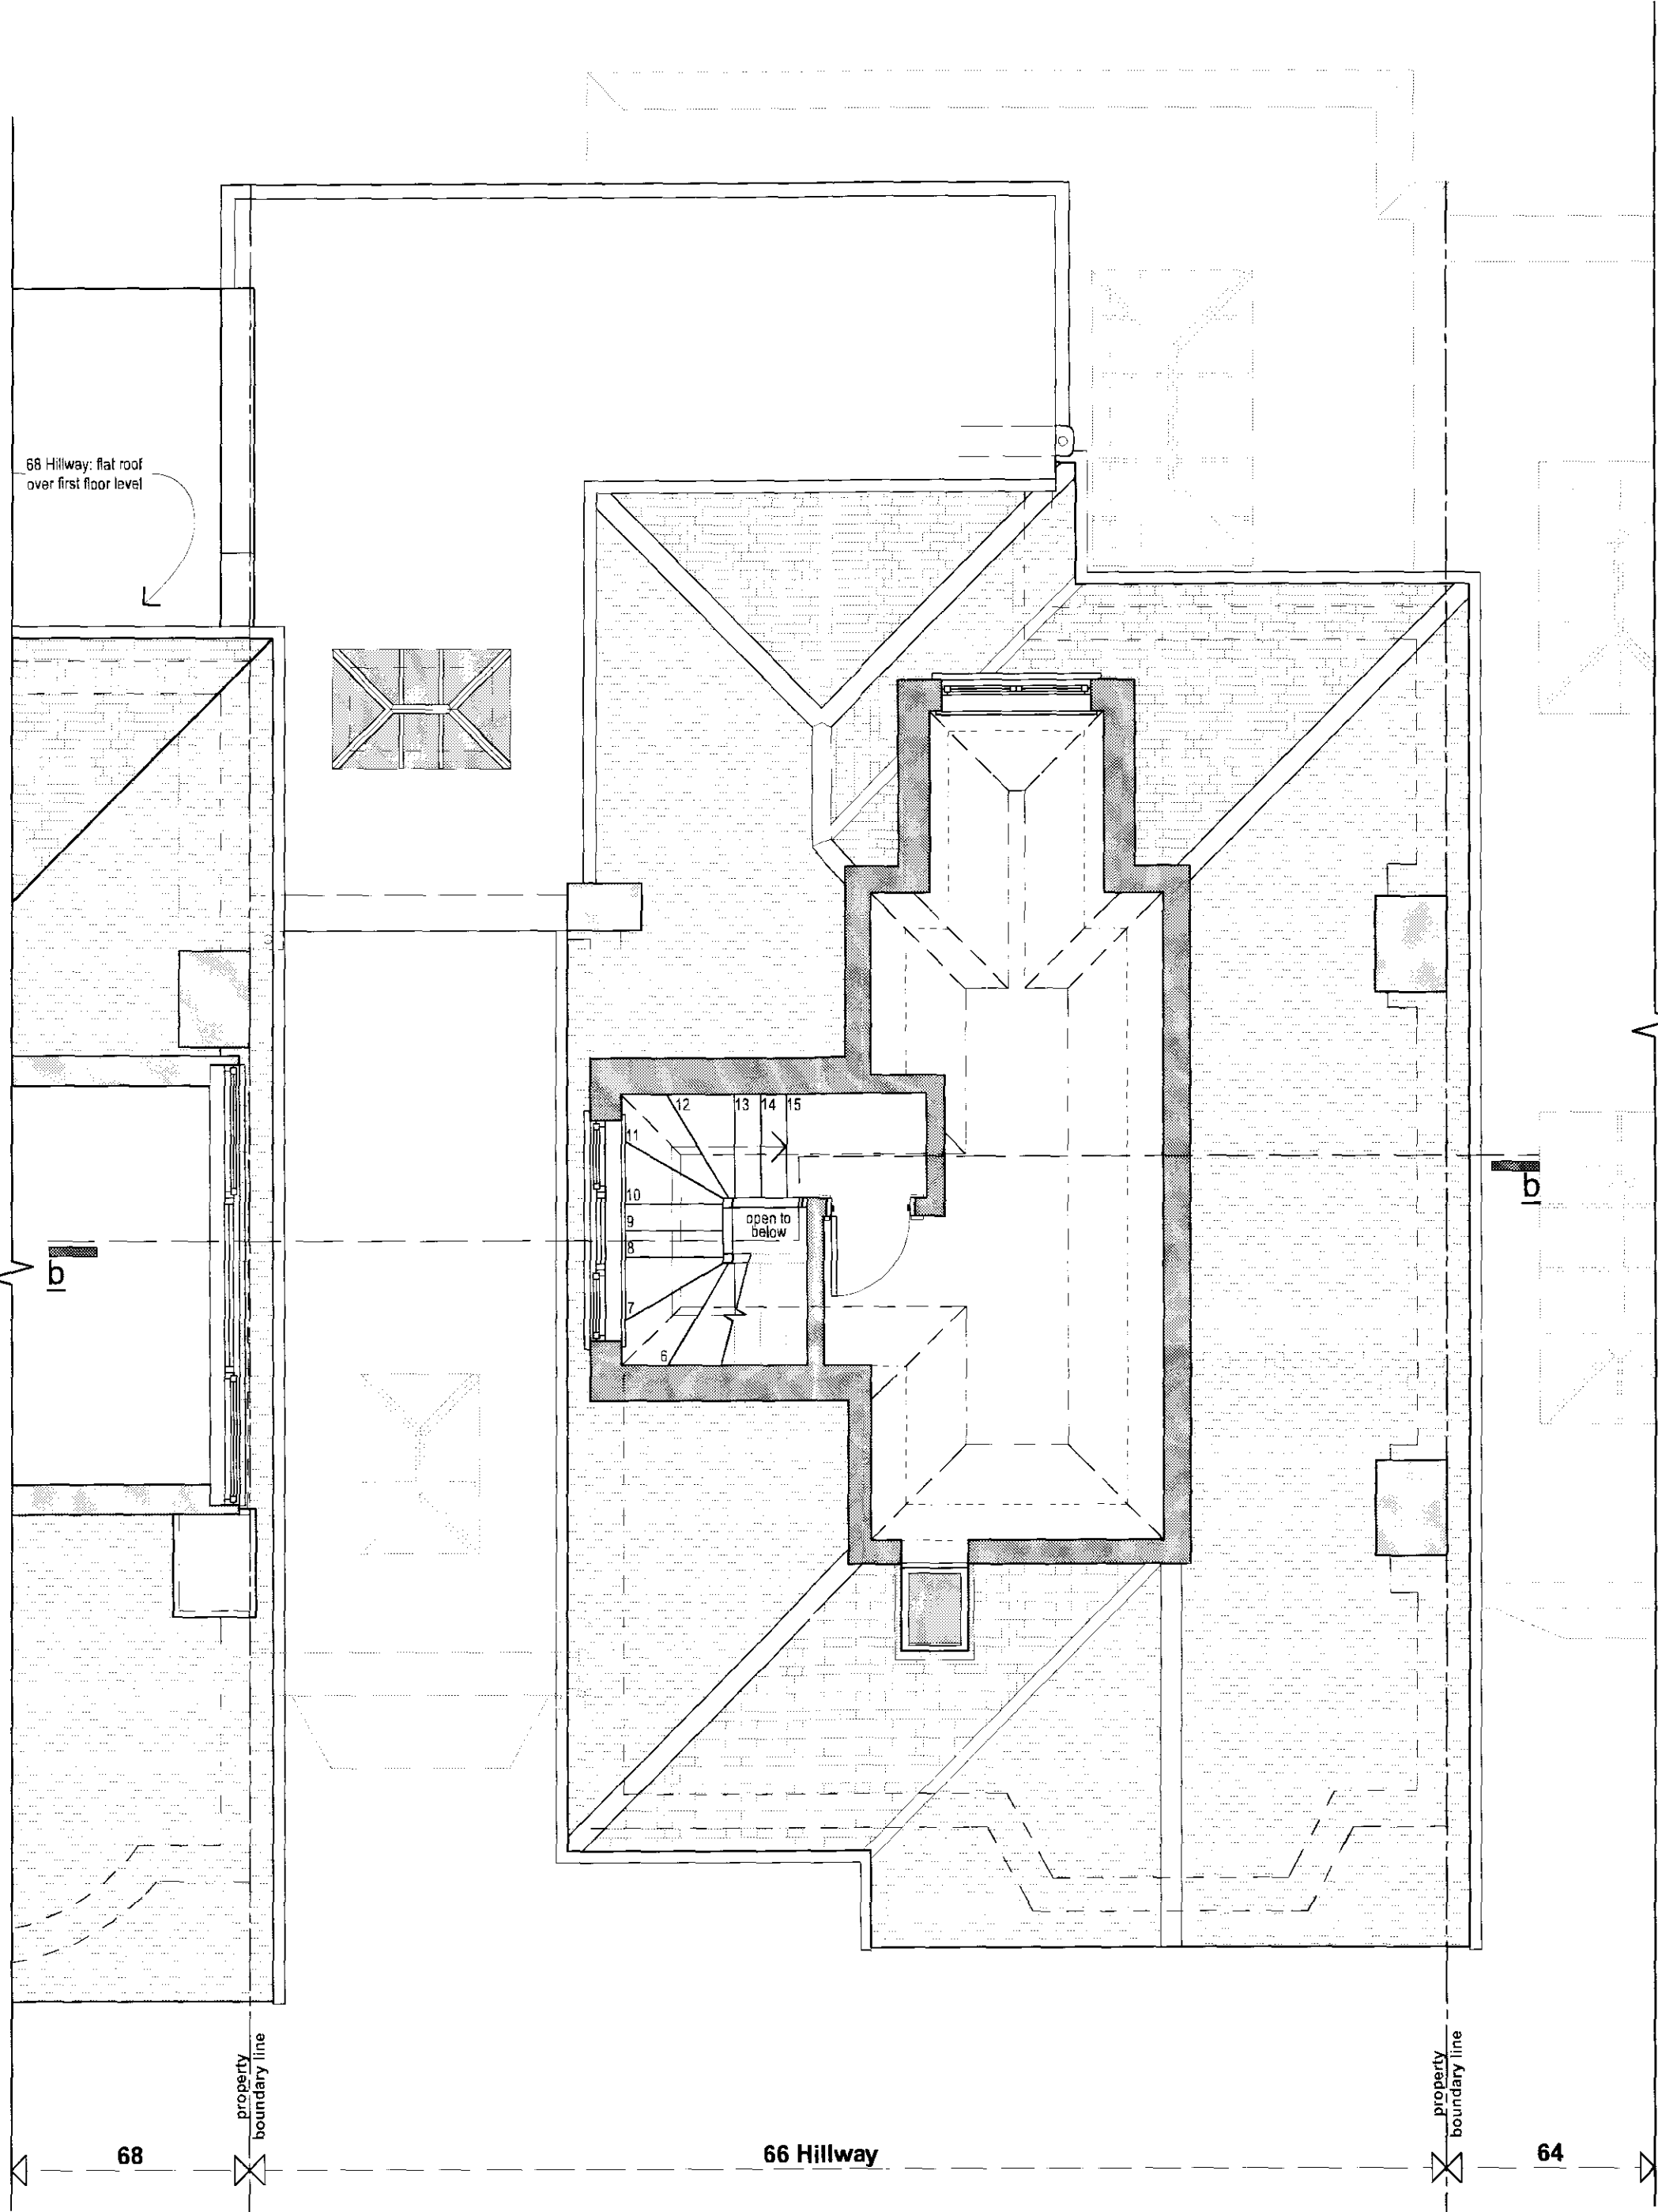

loft pan: approved
application ref: 2009/3354/P
scale = 1:50

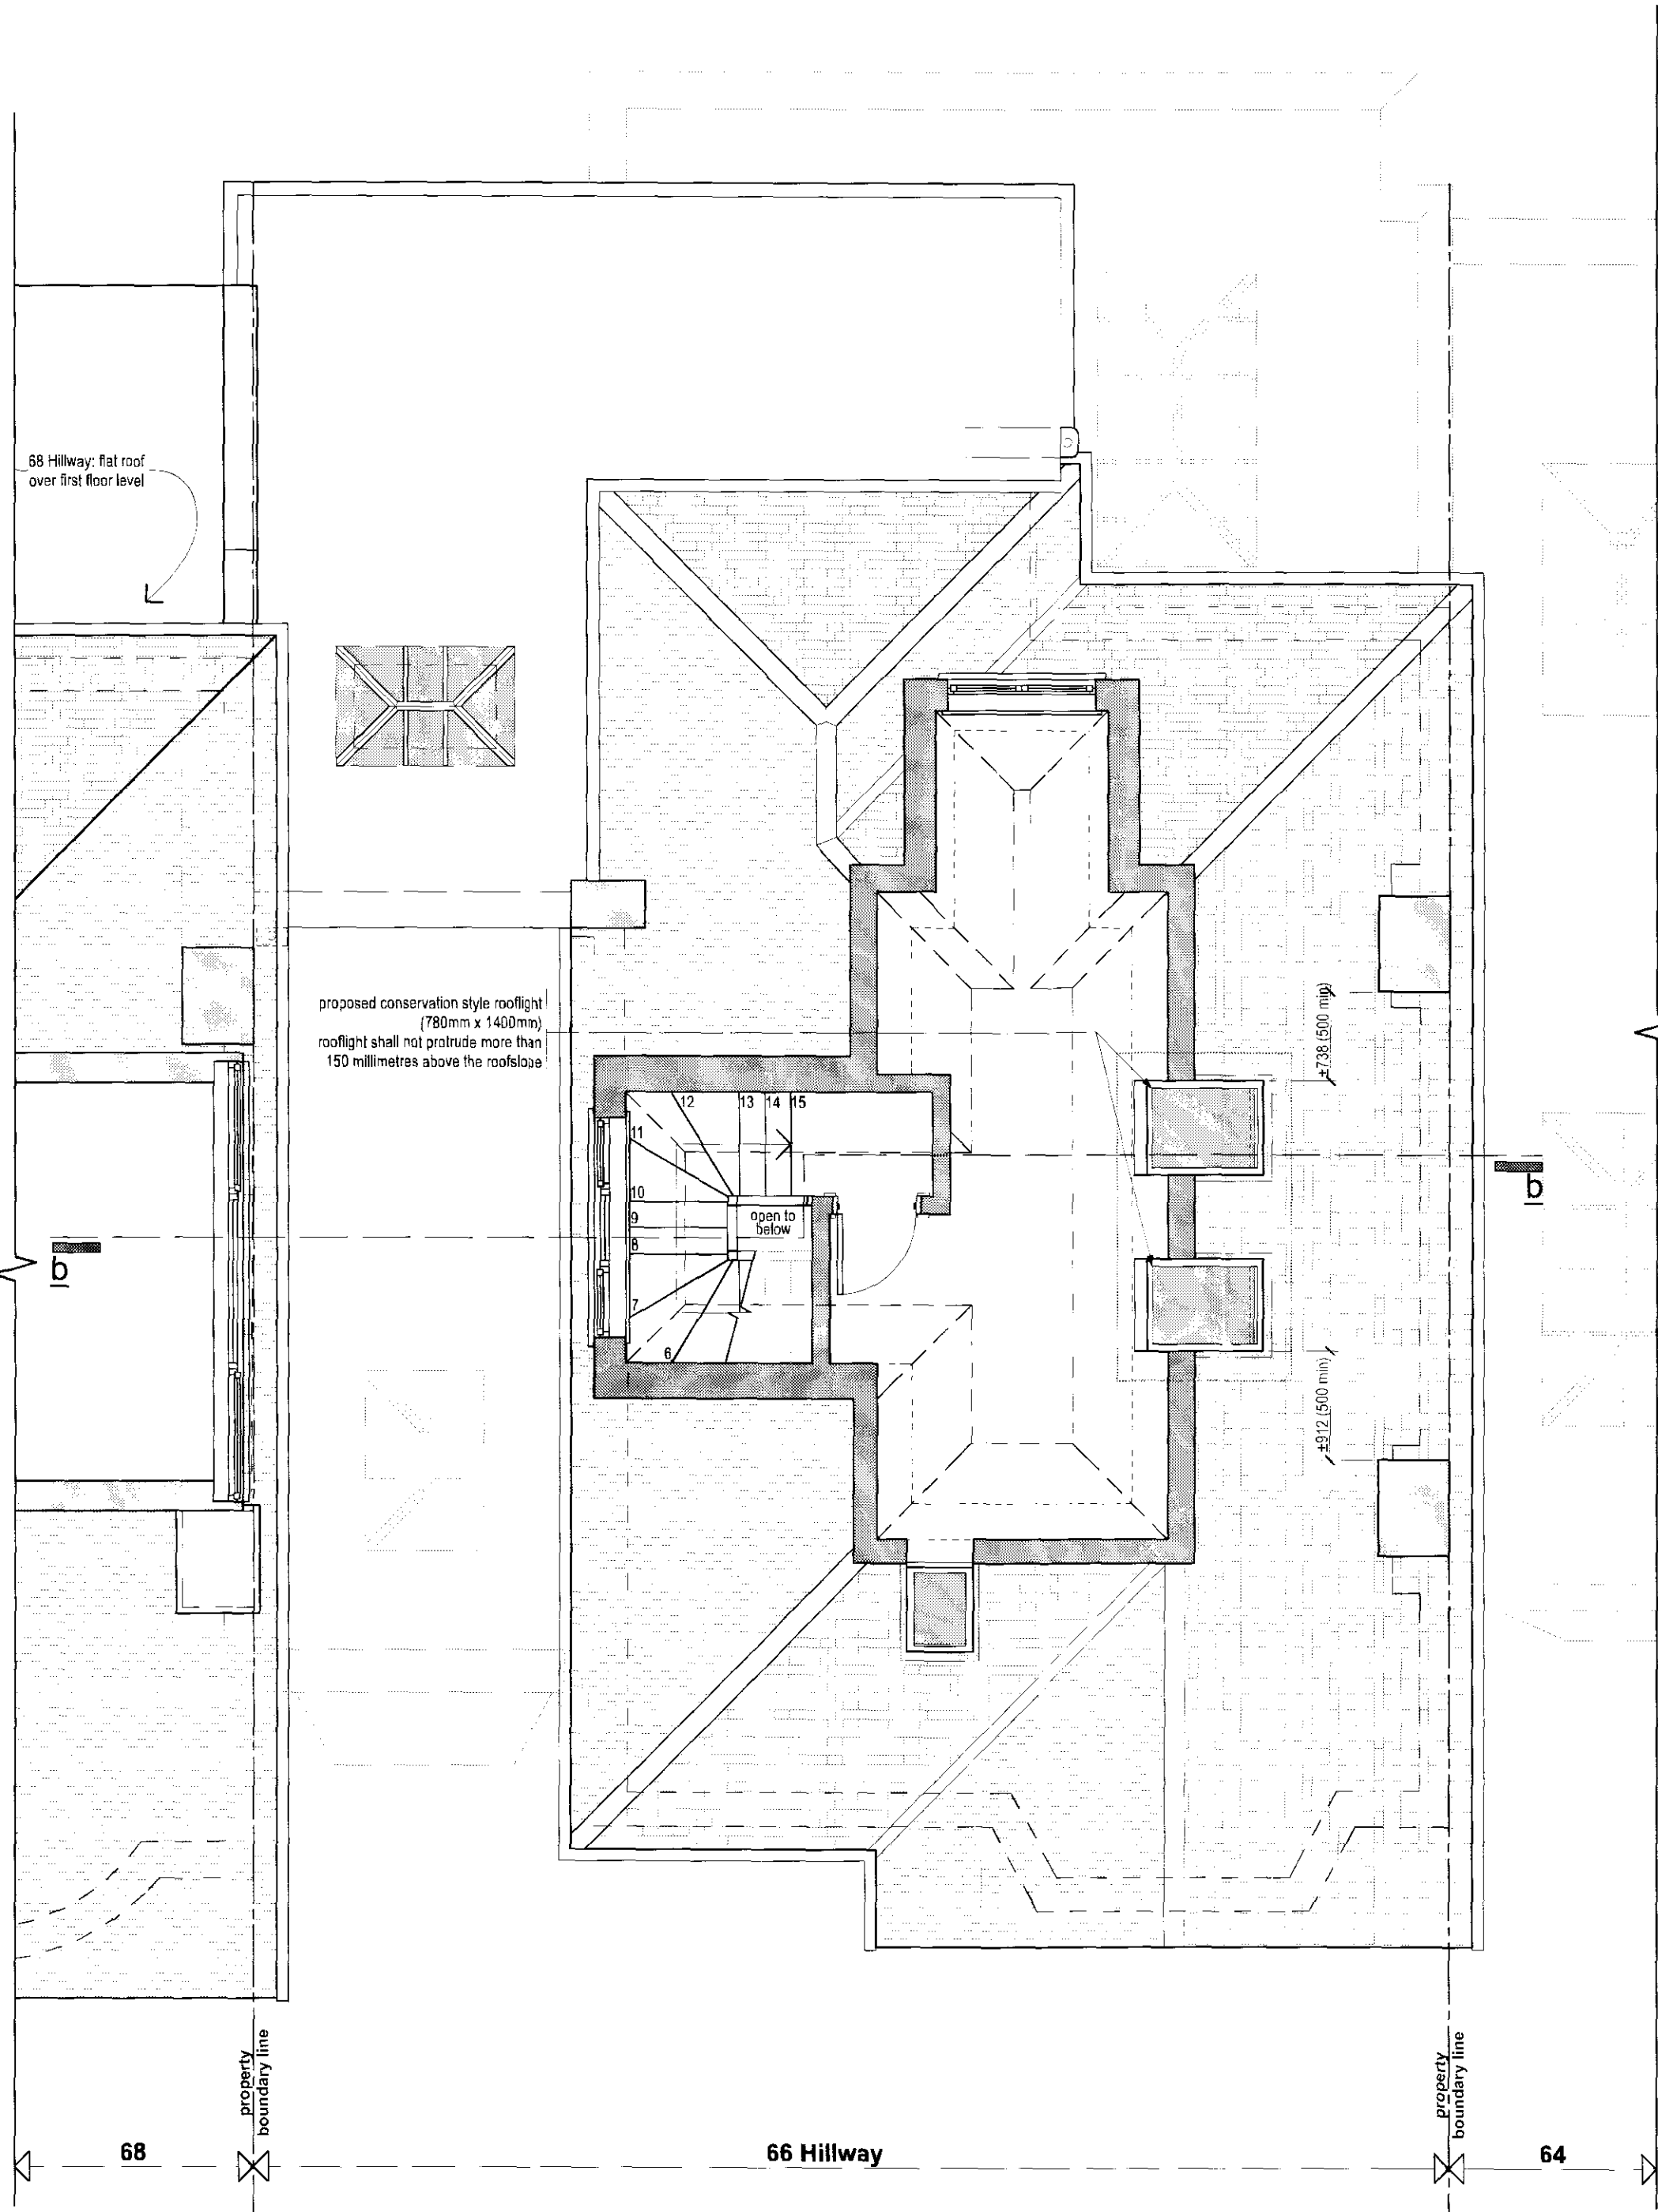

loft plan: proposed
scale = 1:50

floor plan legend

- existing wall
- approved construction
- existing wall to be demolished
- proposed construction

JOB #	: 0906/1	DATE	: July 2009
CLIENT NAME	: Joe Clarke		
PROJECT ADDRESS	: 66 Hillway, London N6 6DP		
sheet #	: PP2.1.3		
revisions			
scale	: as noted on A1	drawn by	: MMP
planning			
peat studios old world craftsmanship, brand new media			